


NOTE 1 (1/4 WALL)
CONTINUE 2x WALLS TO ROOF
SITE & INSTALL 5/8 TYPE 'X' GYP
& PLAS. FOL. GUTTING TO ROOF
BOTH SIDES OF WALL.
OPTION - IN LIB. OF 5/8 GYPS
TO ROOF SITS BOTH SIDES OF WALL

LEGEND
--- PLASTER TO 5/8\"/>

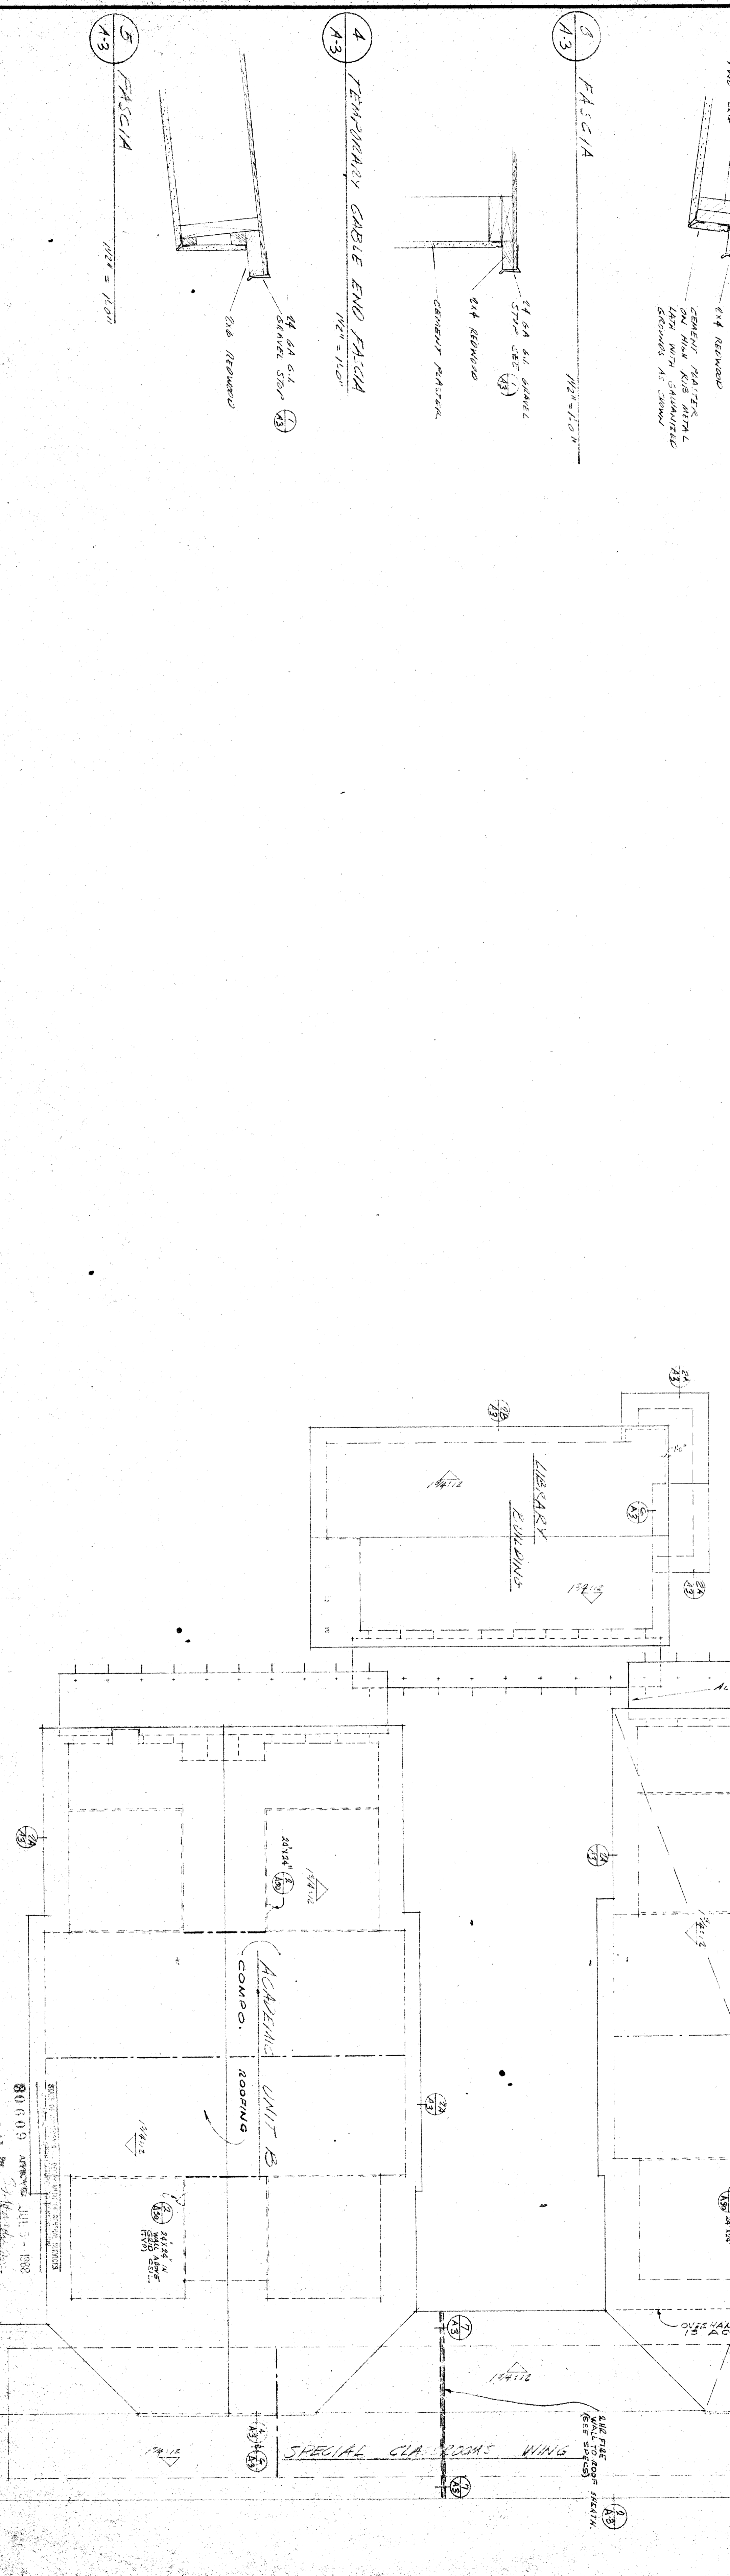

CHECK AND VERIFY ALL DIMENSIONS AND CONDITIONS AT JOB SITE BEFORE PROCEEDING WITH THE WORK.		REPORT ANY DISCREPANCIES TO THE ARCHITECT.		APPROVED - DATE	
REVISIONS	DATE	BY	DATE	BY	DATE
AS BUILT					
APPENDIX					
CHANGE ORDER					
CLAIM/CORRECTION					

STATE OF CALIFORNIA
STATE FIRE MARSHAL
APPROVED UNDER STATUTES OF CALIFORNIA
JUL 5 1988
CLARENCE

APPROVED BY
BOARD OF EDUCATION
DIANE HARRILL
SCHOOL DISTRICT
SUPERVISOR OF INSTRUCTION AND
SCHOOL CHIEF

ERNEST L. MCCOY AIA ARCHITECT
2811 K STREET
BAKERSFIELD
CALIFORNIA 93300

BERNICE HARELL CHIPMAN
JUNIOR HIGH SCHOOL
BAKERSFIELD CITY SCHOOL DISTRICT
BAKERSFIELD, CALIFORNIA

OF 54 SHEETS

ROOF PLANS AND ROOF DETAILS