

PANEL H SCHEDULE




CIRCUIT NO.	WATTS	CIRCUIT BREAK	DESCRIPTION
1	1200	20	LIGHTS
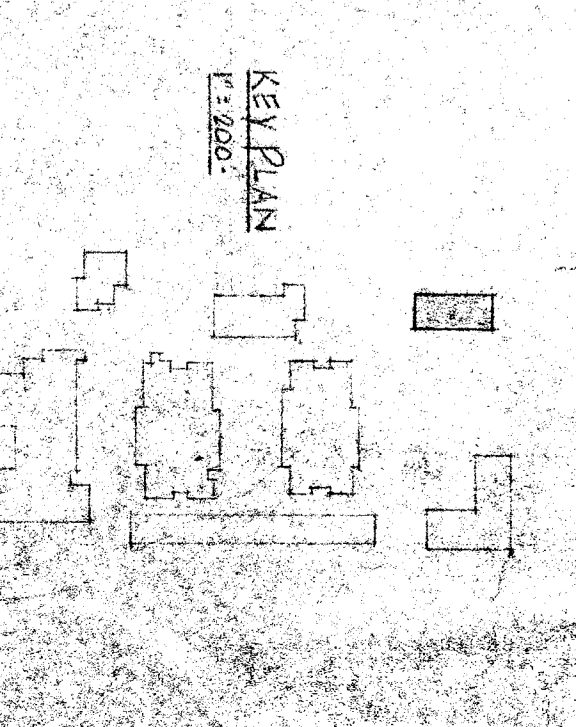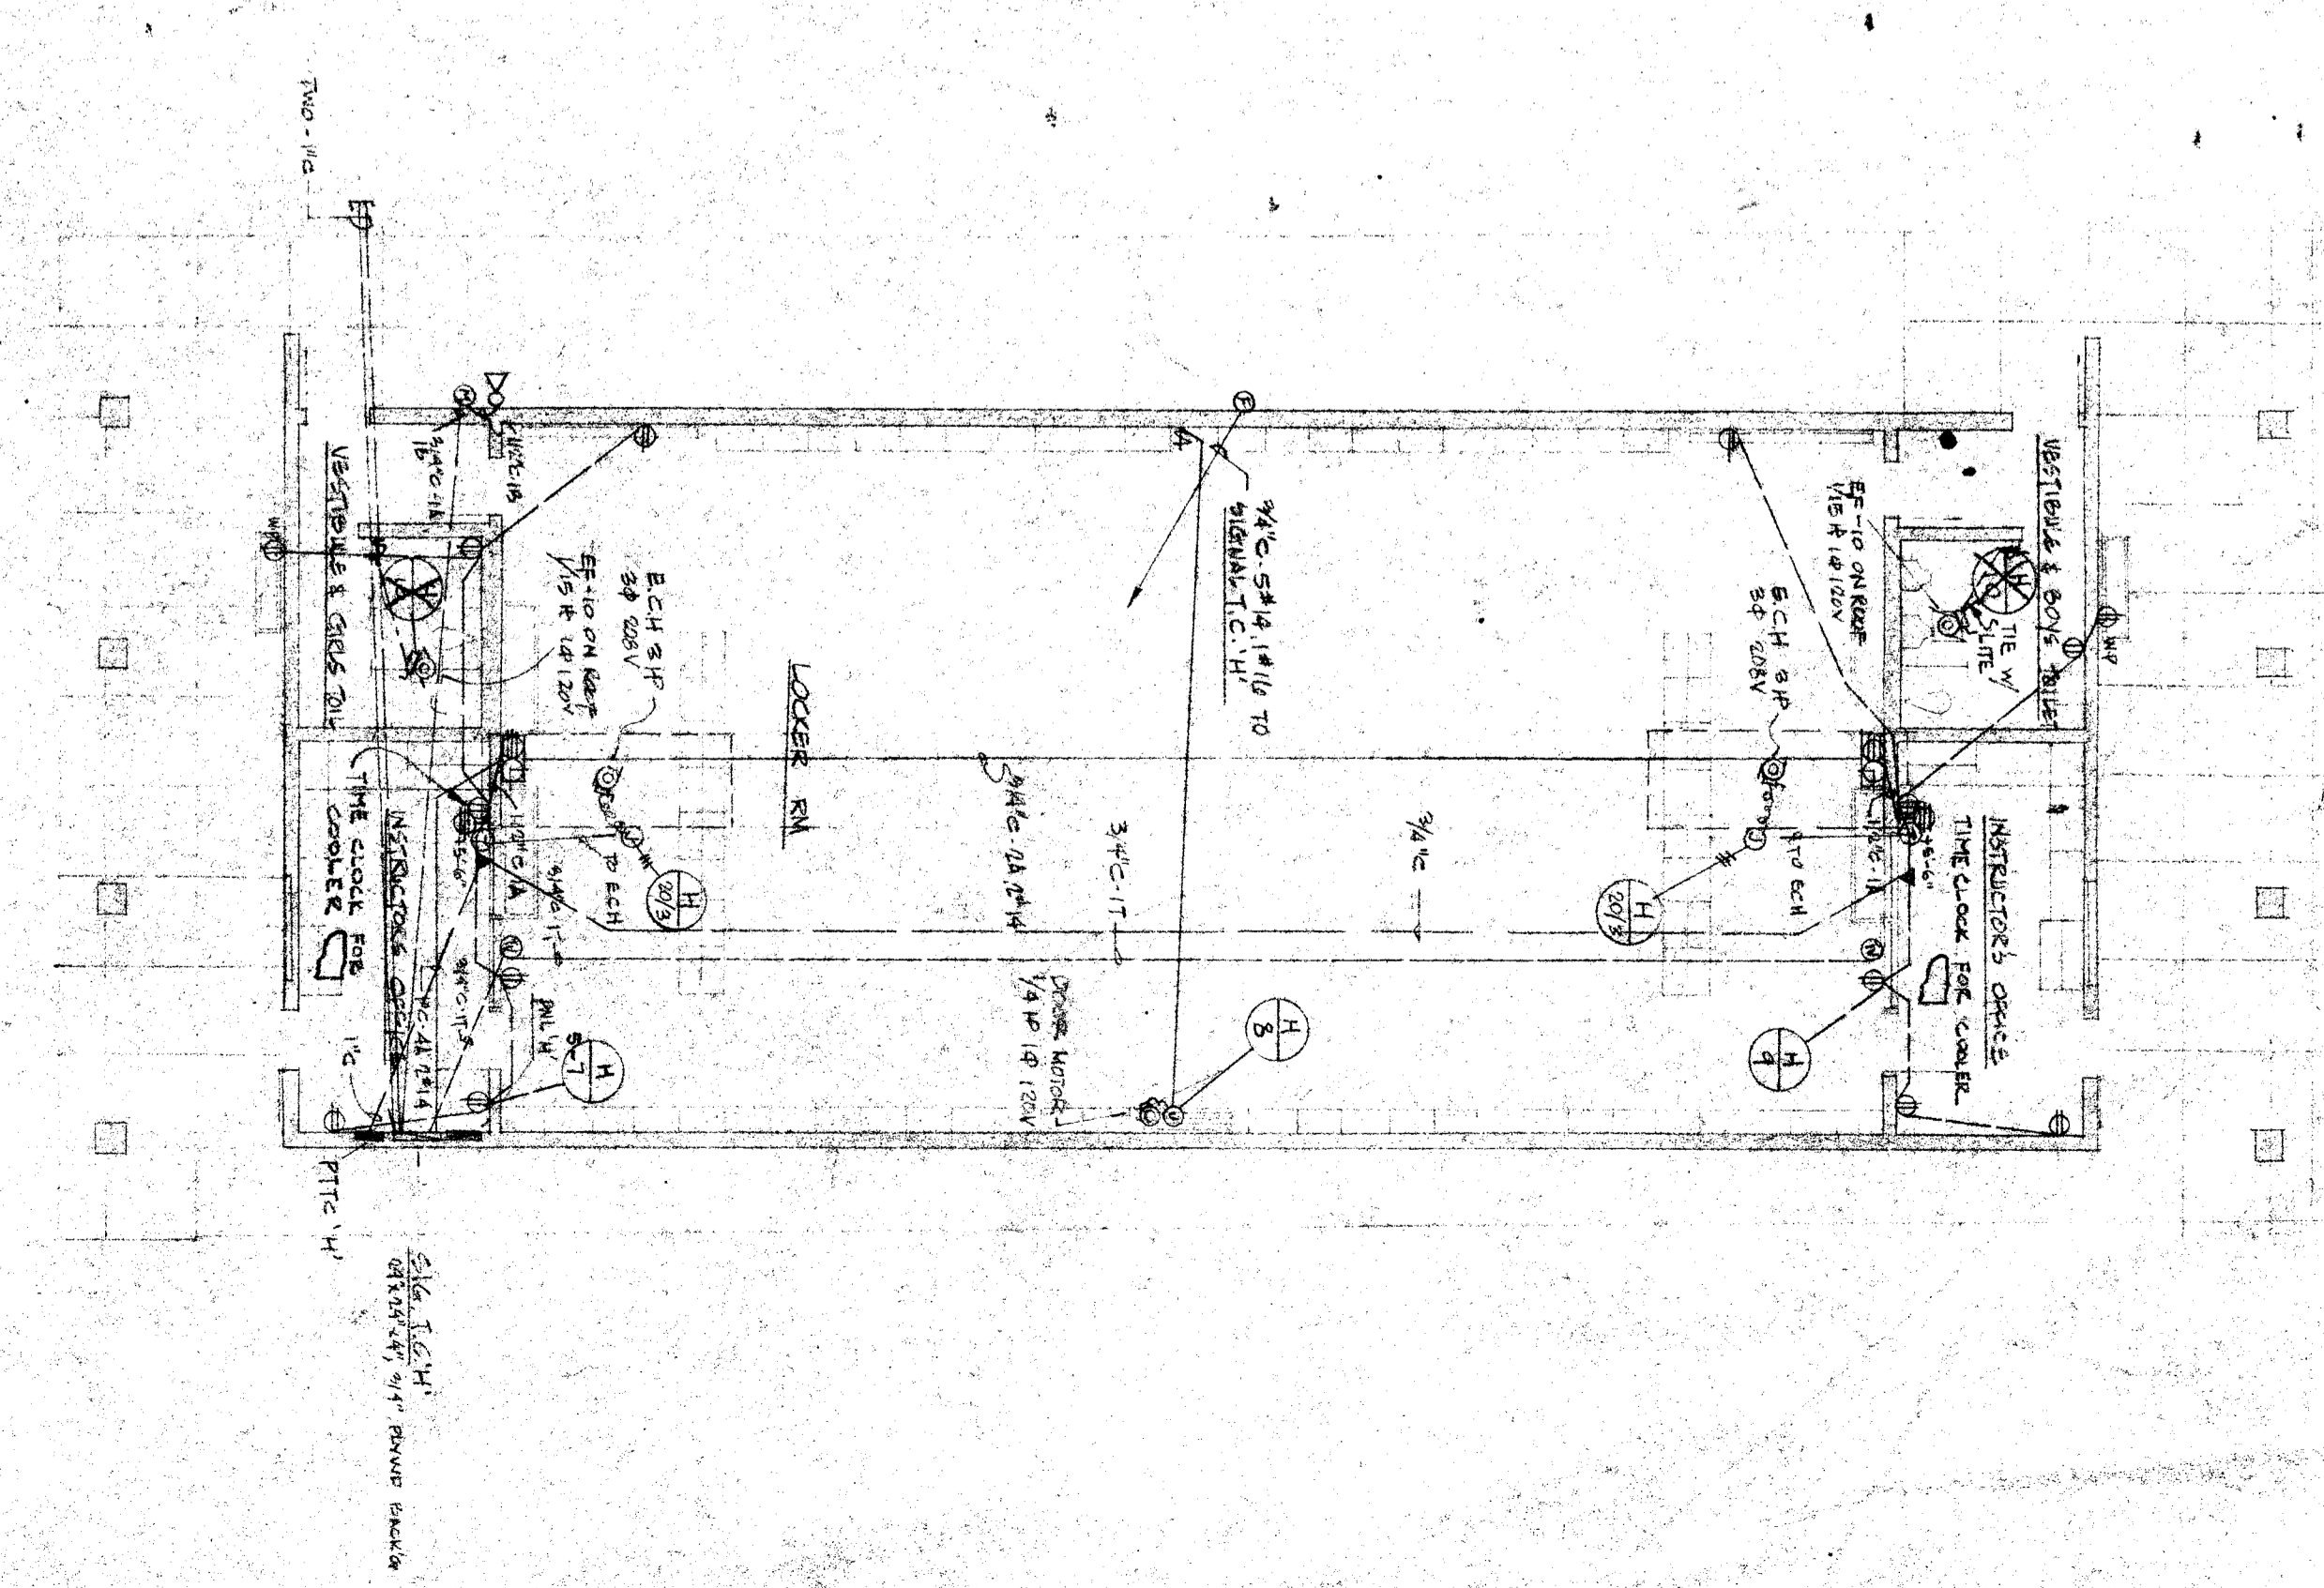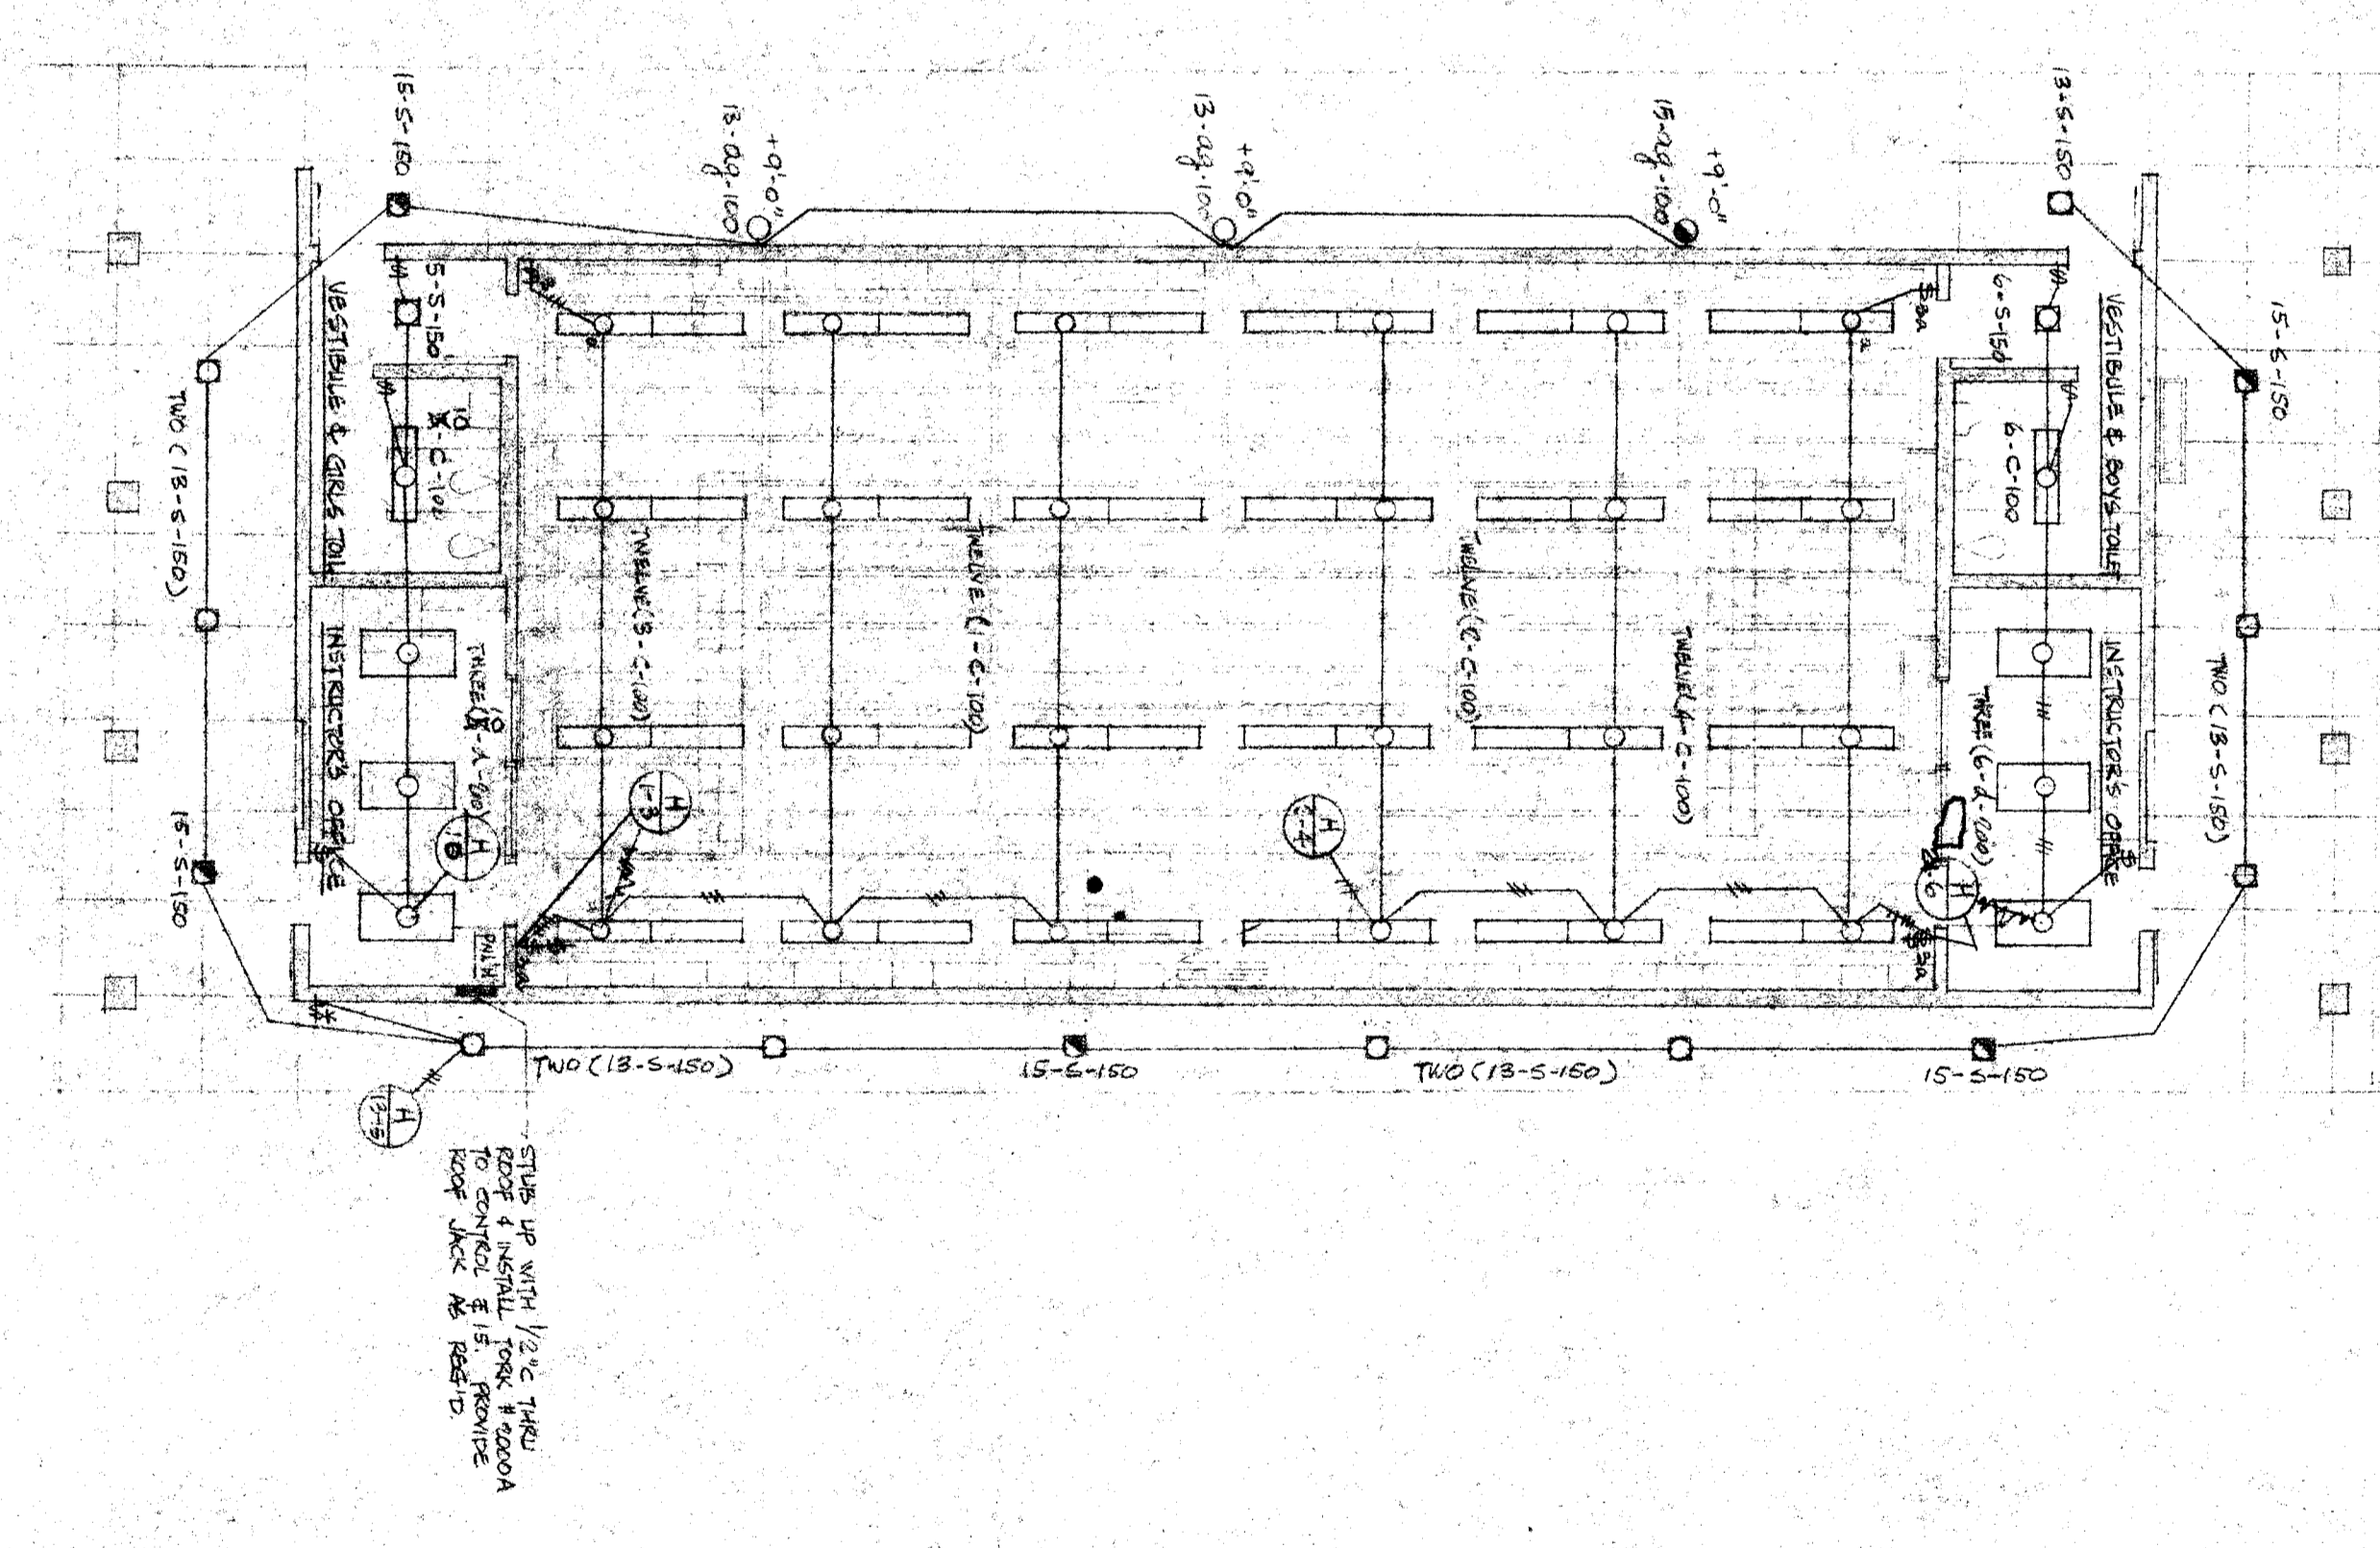

STATE OF CALIFORNIA
STATE FIRE MARSHAL
APPROVED UNDER STATUTES OF CALIFORNIA
BY: [Signature]

REVISIONS
NO. DATE

CHECK AND VERIFY ALL DIMENSIONS AND CONDITIONS AT JOB SITE BEFORE PROCEEDING WITH THE WORK. REPORT ANY DISCREPANCIES TO THE ARCHITECT.
DRAWN: [Signature] DATE: APR 27, 1988

BRUCE S. [Signature]
DIRECTOR OF FIRE PREVENTION
DIVISION OF FIRE PREVENTION
STATE OF CALIFORNIA

ERNEST L. MCCOY AIA ARCHITECT
ARCHITECT
2011 H STREET
BAKERSFIELD, CALIFORNIA 93301

BERNICE HARELL CHIPMAN
JUNIOR HIGH SCHOOL
BAKERSFIELD CITY SCHOOL DISTRICT
CALIFORNIA

NO. 27
SHEET 12
OF 12 SHEETS