
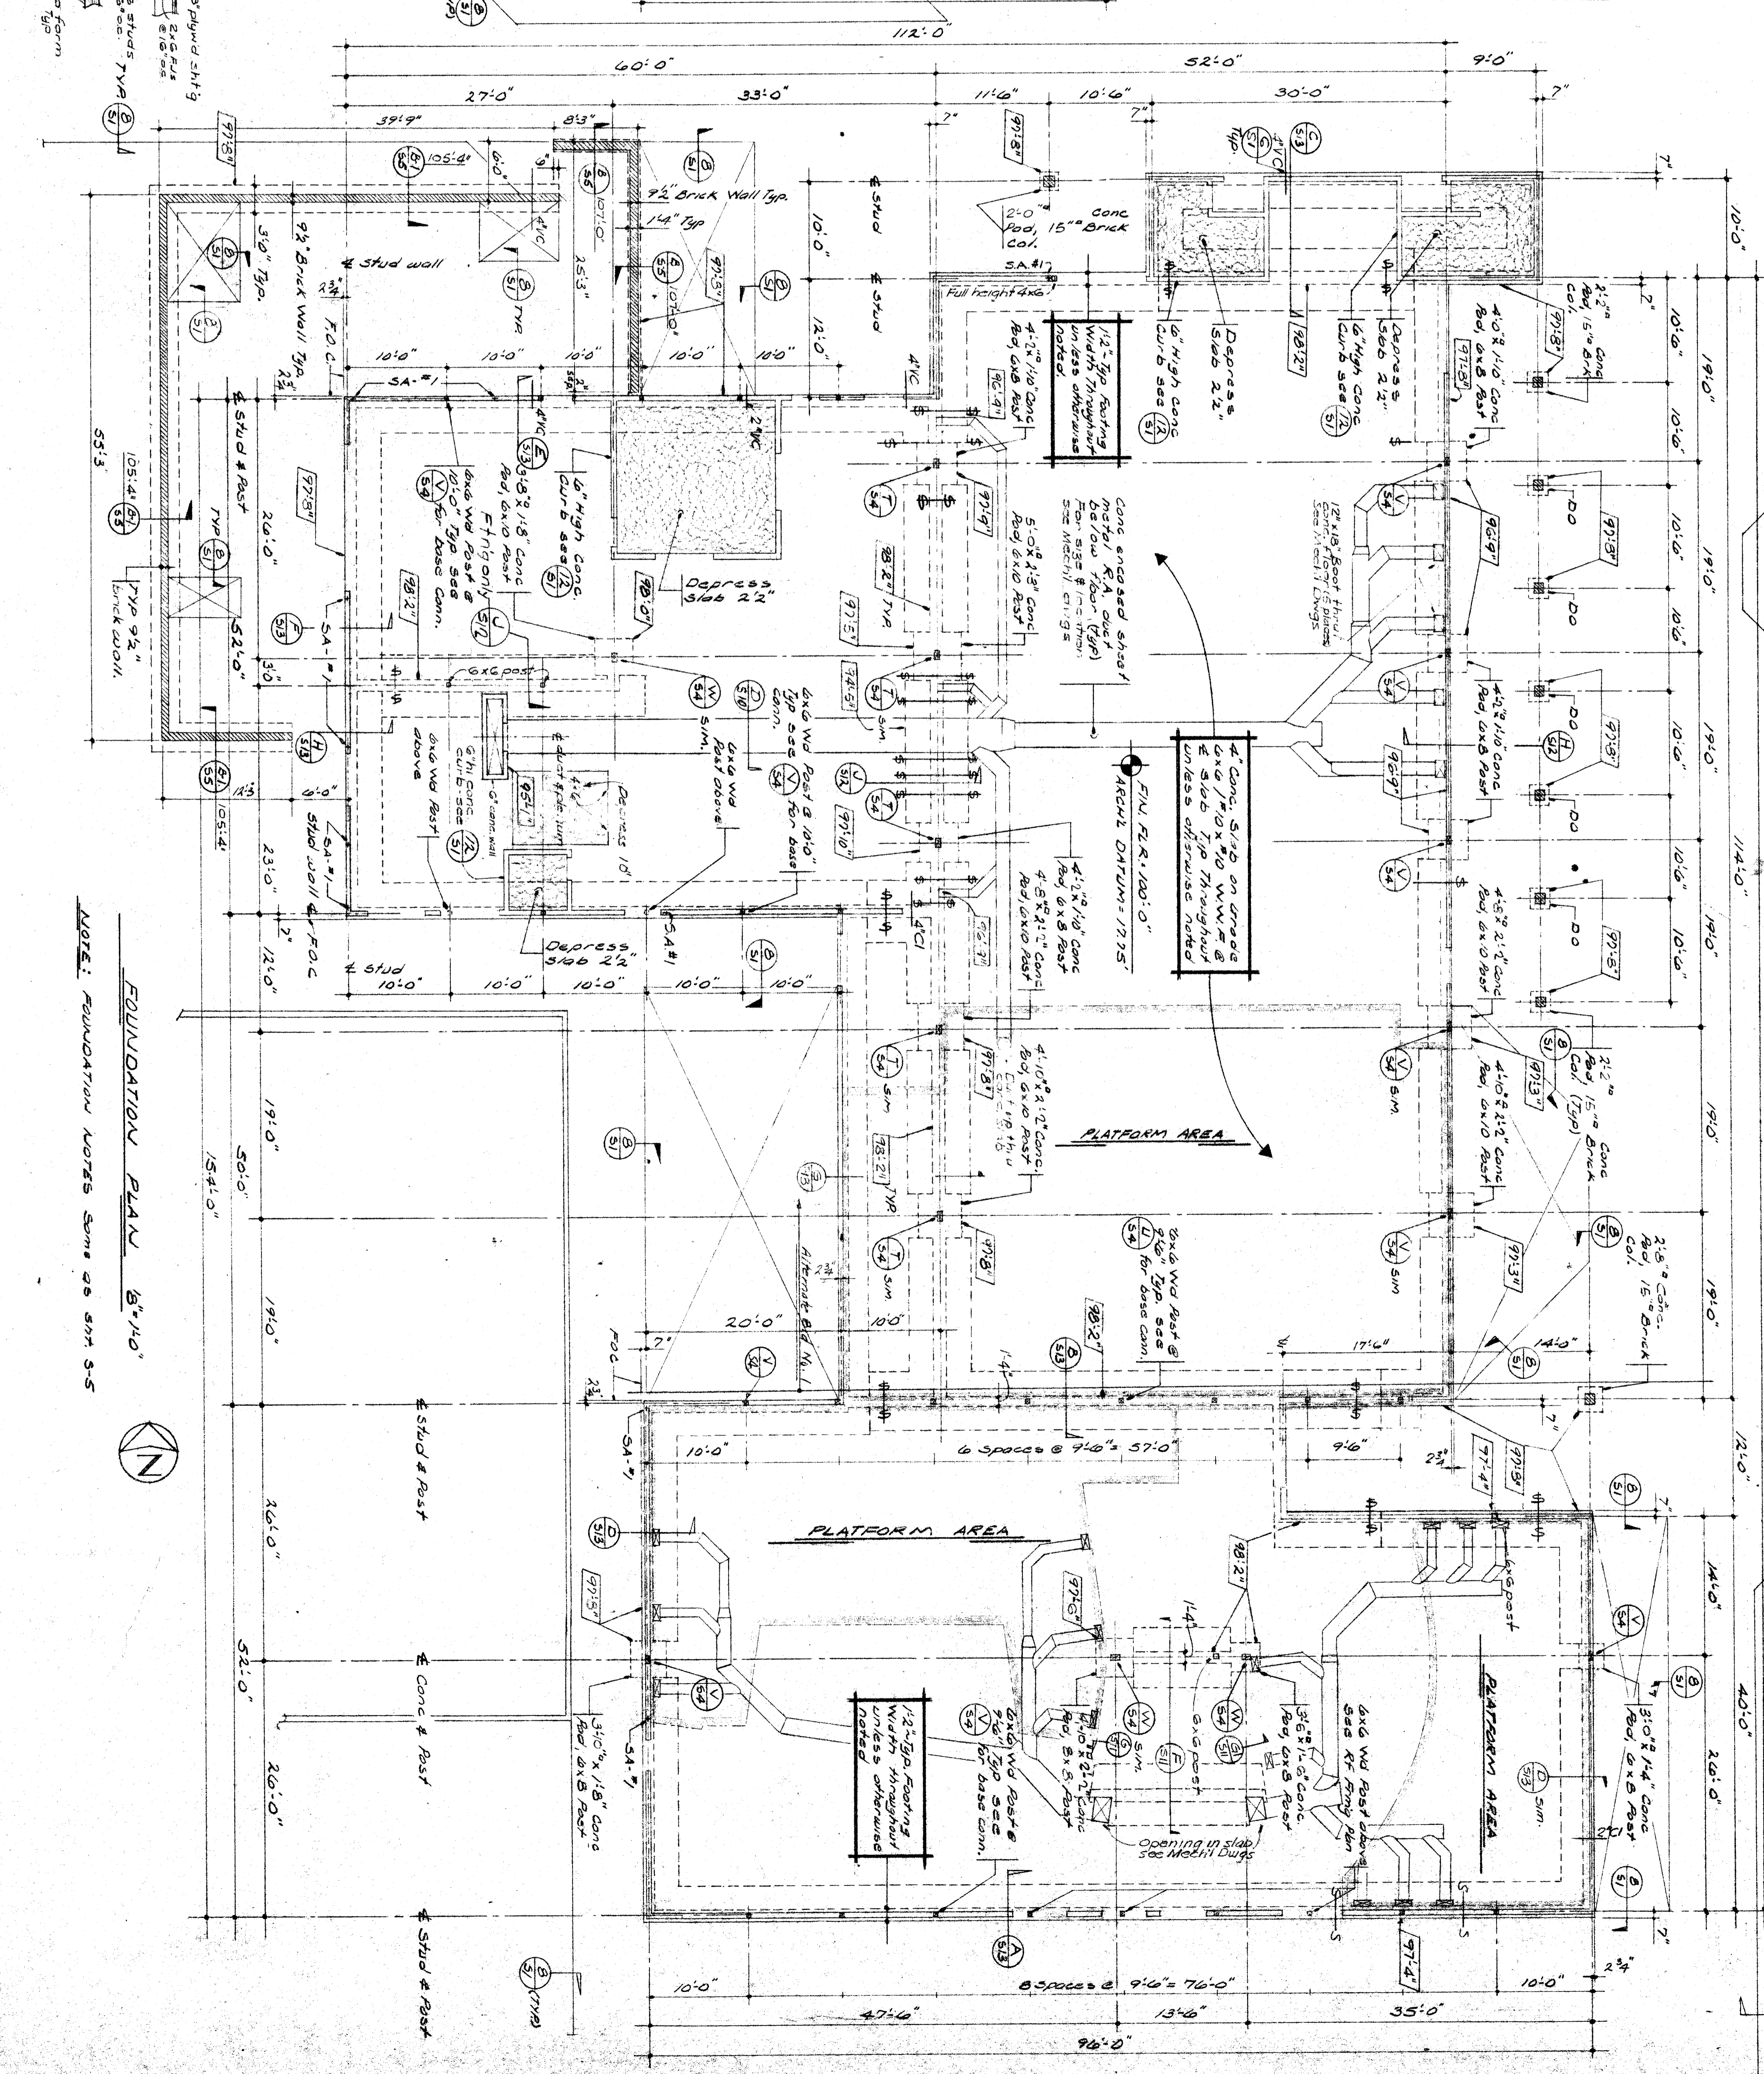


TYPE 24 BURROUGHS S&B PILES
 5" DIA. x 14' L. x 1/2" WALL THICKNESS
 1/2" DIA. x 14' L. x 1/2" WALL THICKNESS
 1/2" DIA. x 14' L. x 1/2" WALL THICKNESS

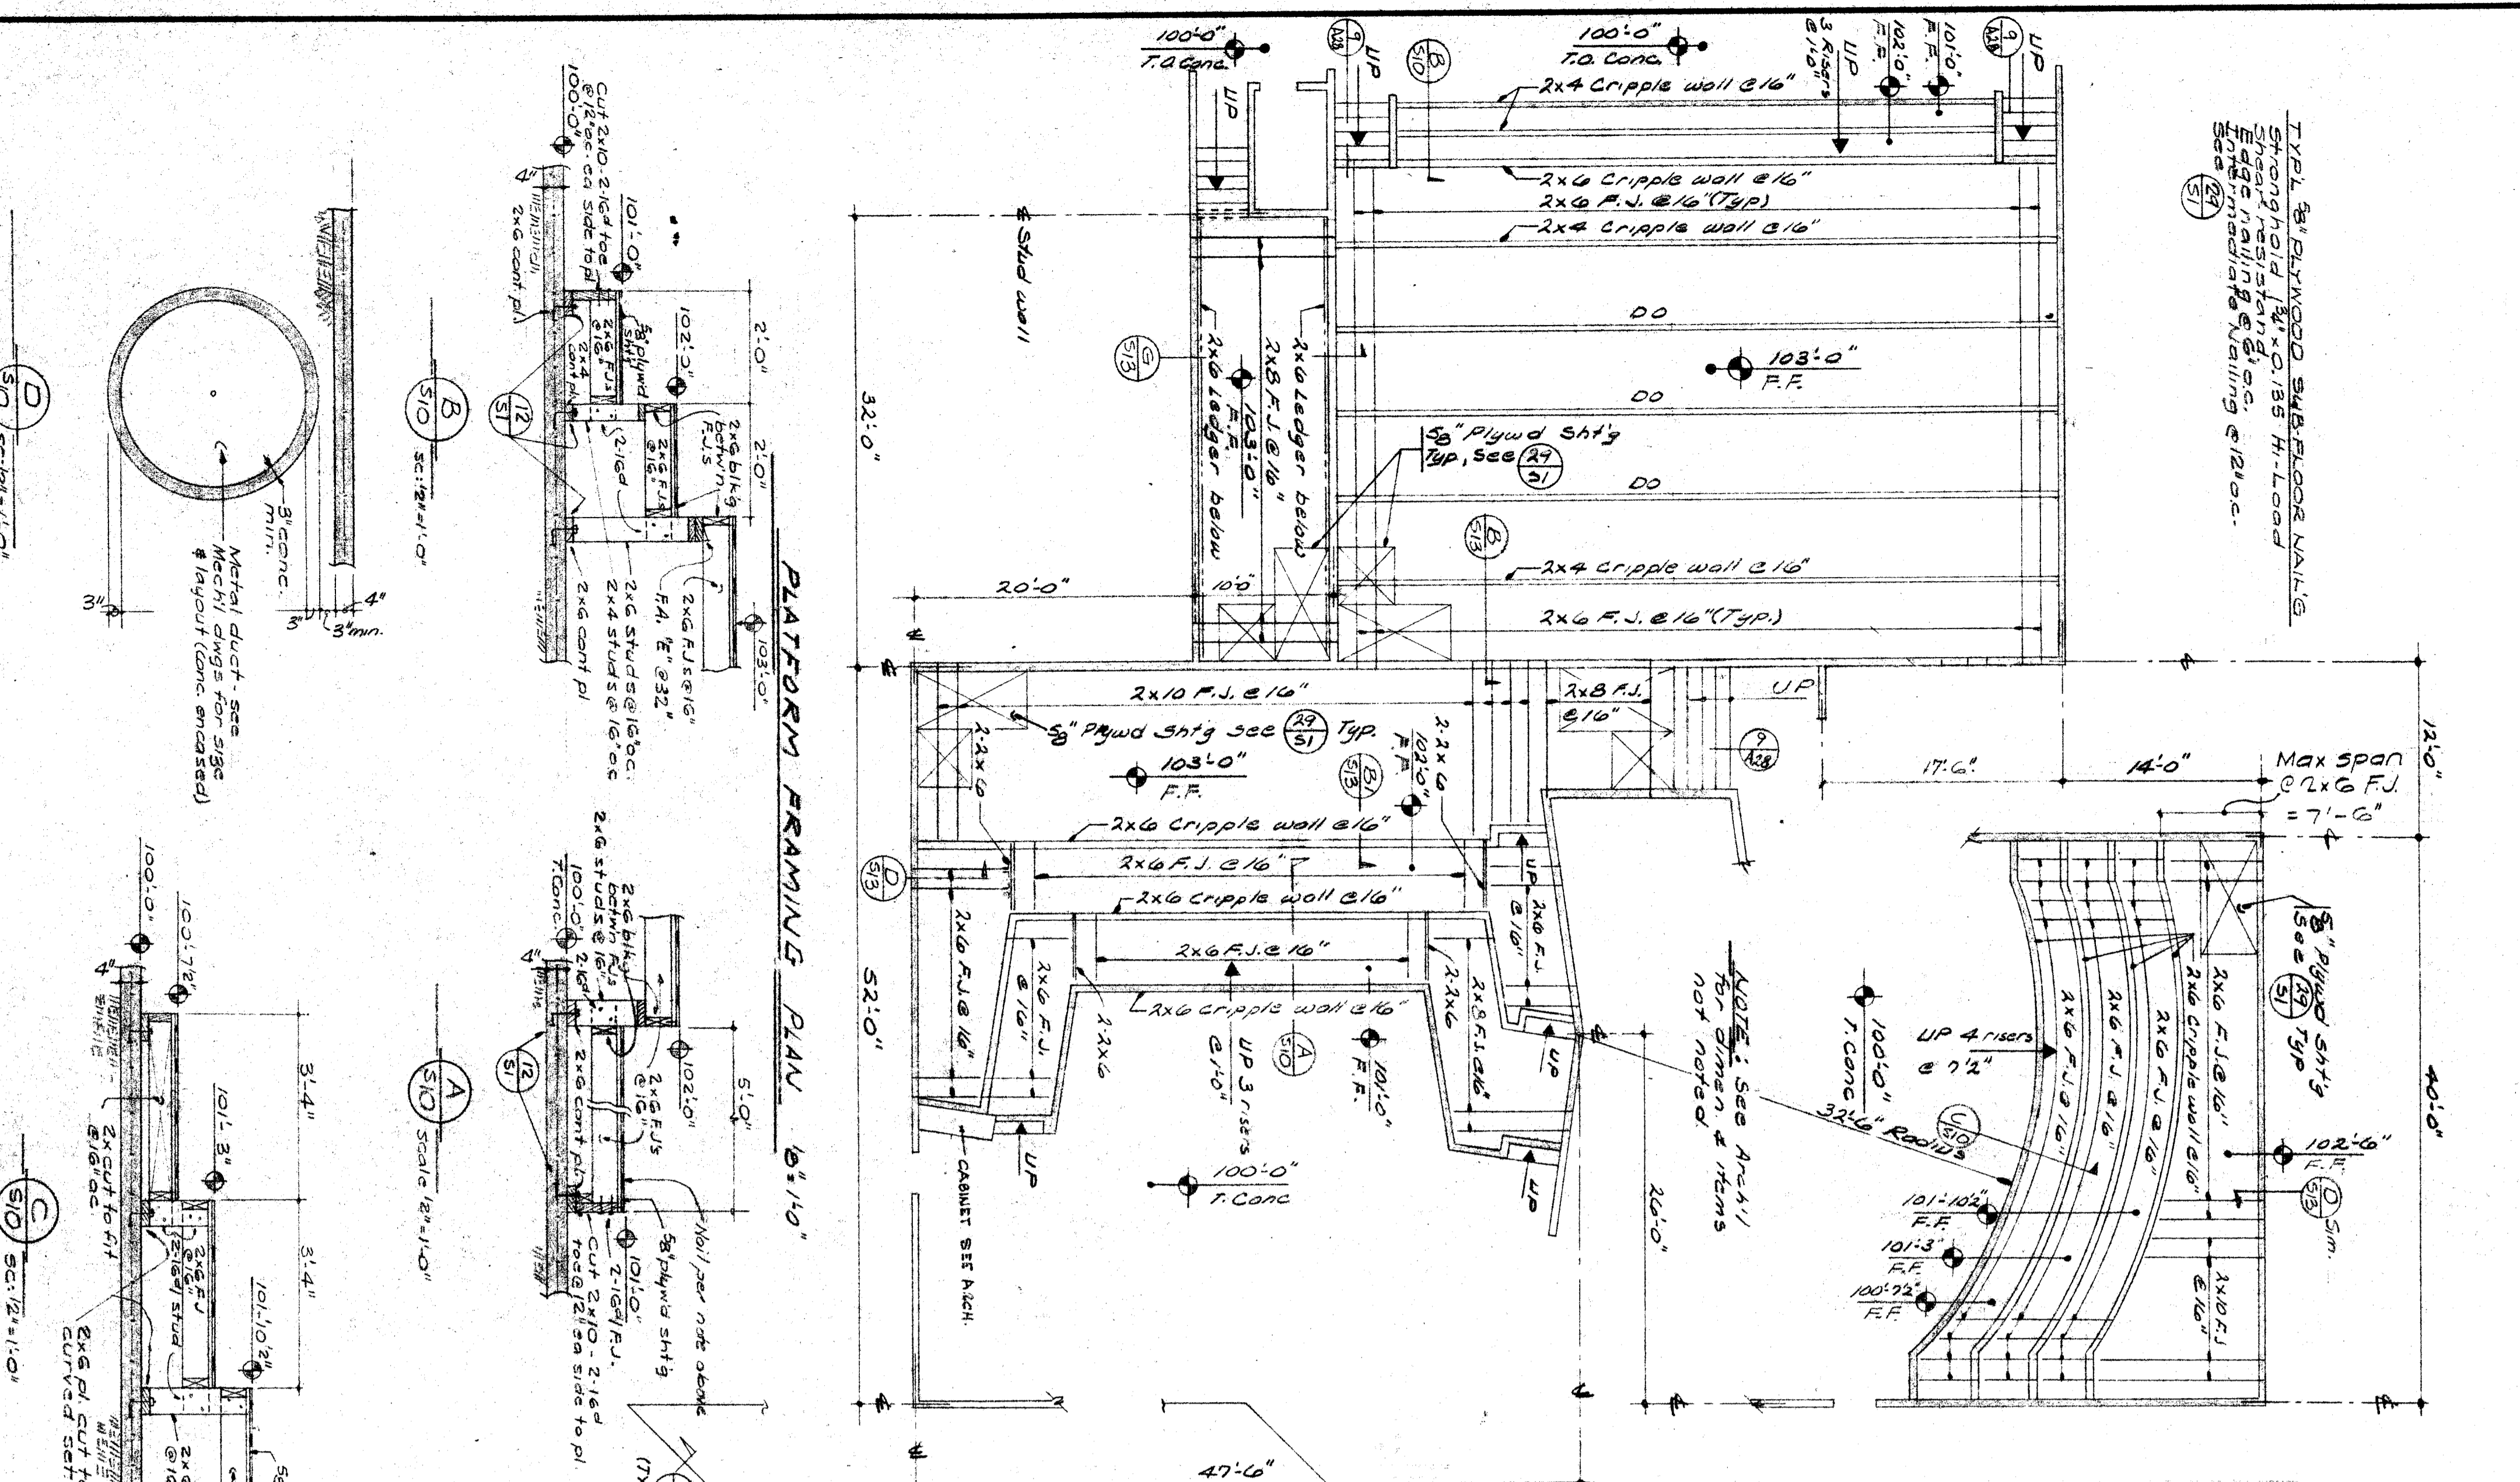

NOTE: FOUNDATION NOTES SEE 06 577 5-5

SCALE: AS NOTED

CHECK AND VERIFY ALL DIMENSIONS AND CONDITIONS AT JOB SITE BEFORE PROCEEDING WITH THE WORK. REPORT ANY DISCREPANCIES TO THE ARCHITECT.	REVISIONS NO. DATE BY
APPROVED DATE: _____ ERNEST L. MCGOY A.I.A. ARCHITECT 2411 N. STREET BAKERSFIELD, CALIFORNIA 93301	APPROVED DATE: _____ BENJAMIN R. HAZELL CHIPMAN JR. HIGH SCHOOL
SHEET NO. 678 OF 15 SHEETS	DATE: JUL 5 - 1968