





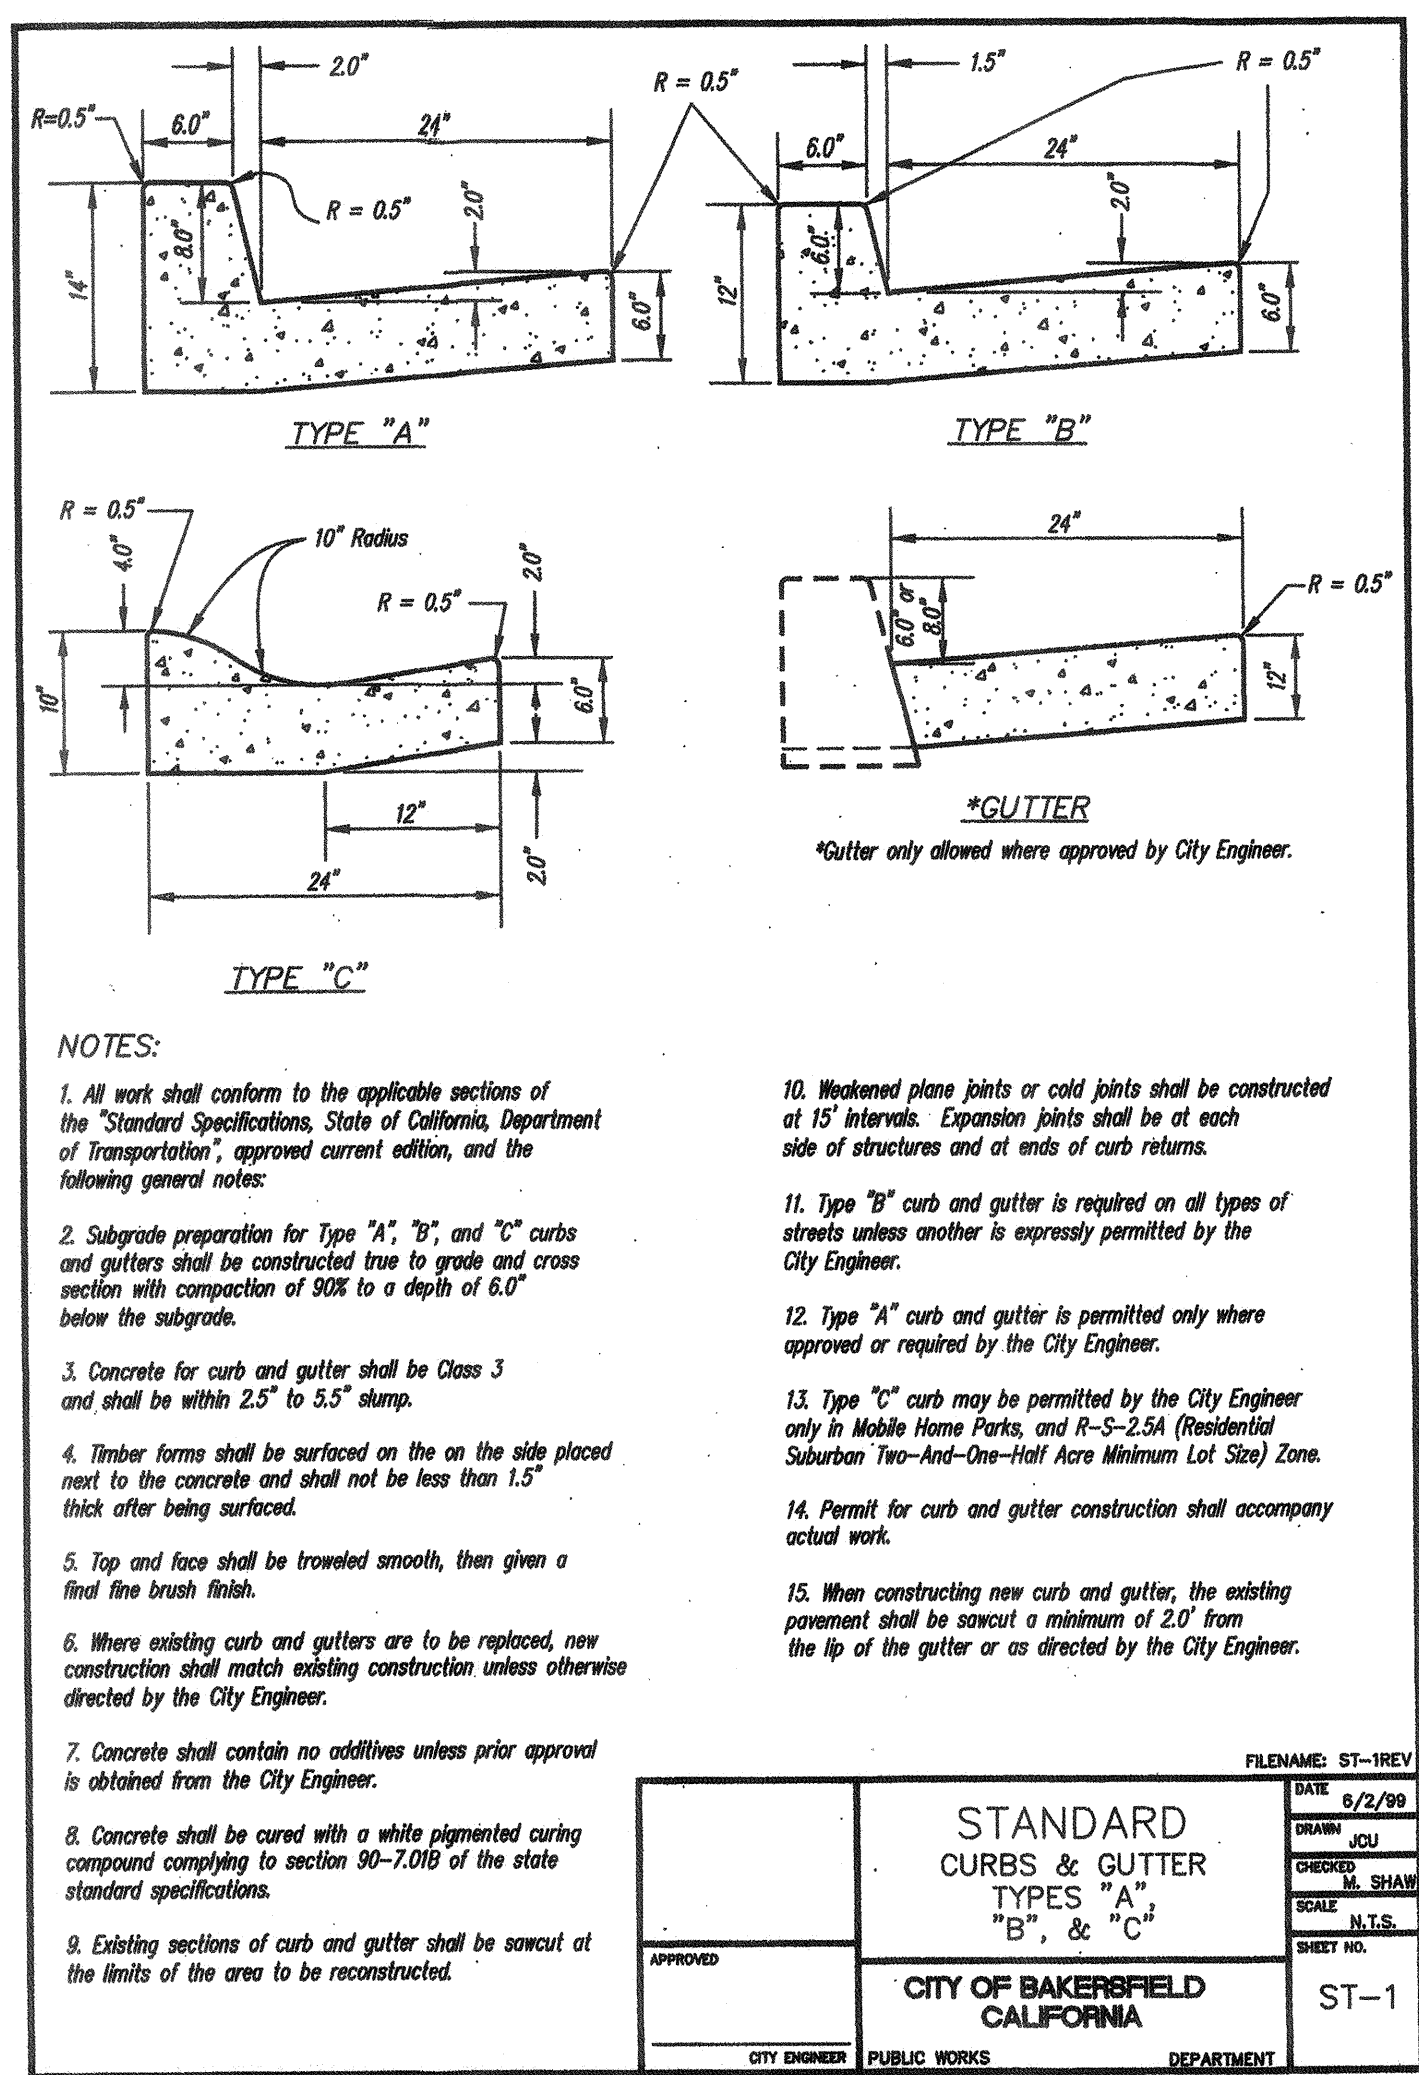


DATE	BY	DESCRIPTION
6/2/99	JOU	DESIGNED
	M. SHAW	CHECKED
	N.T.S.	SCALE
		SHEET NO.

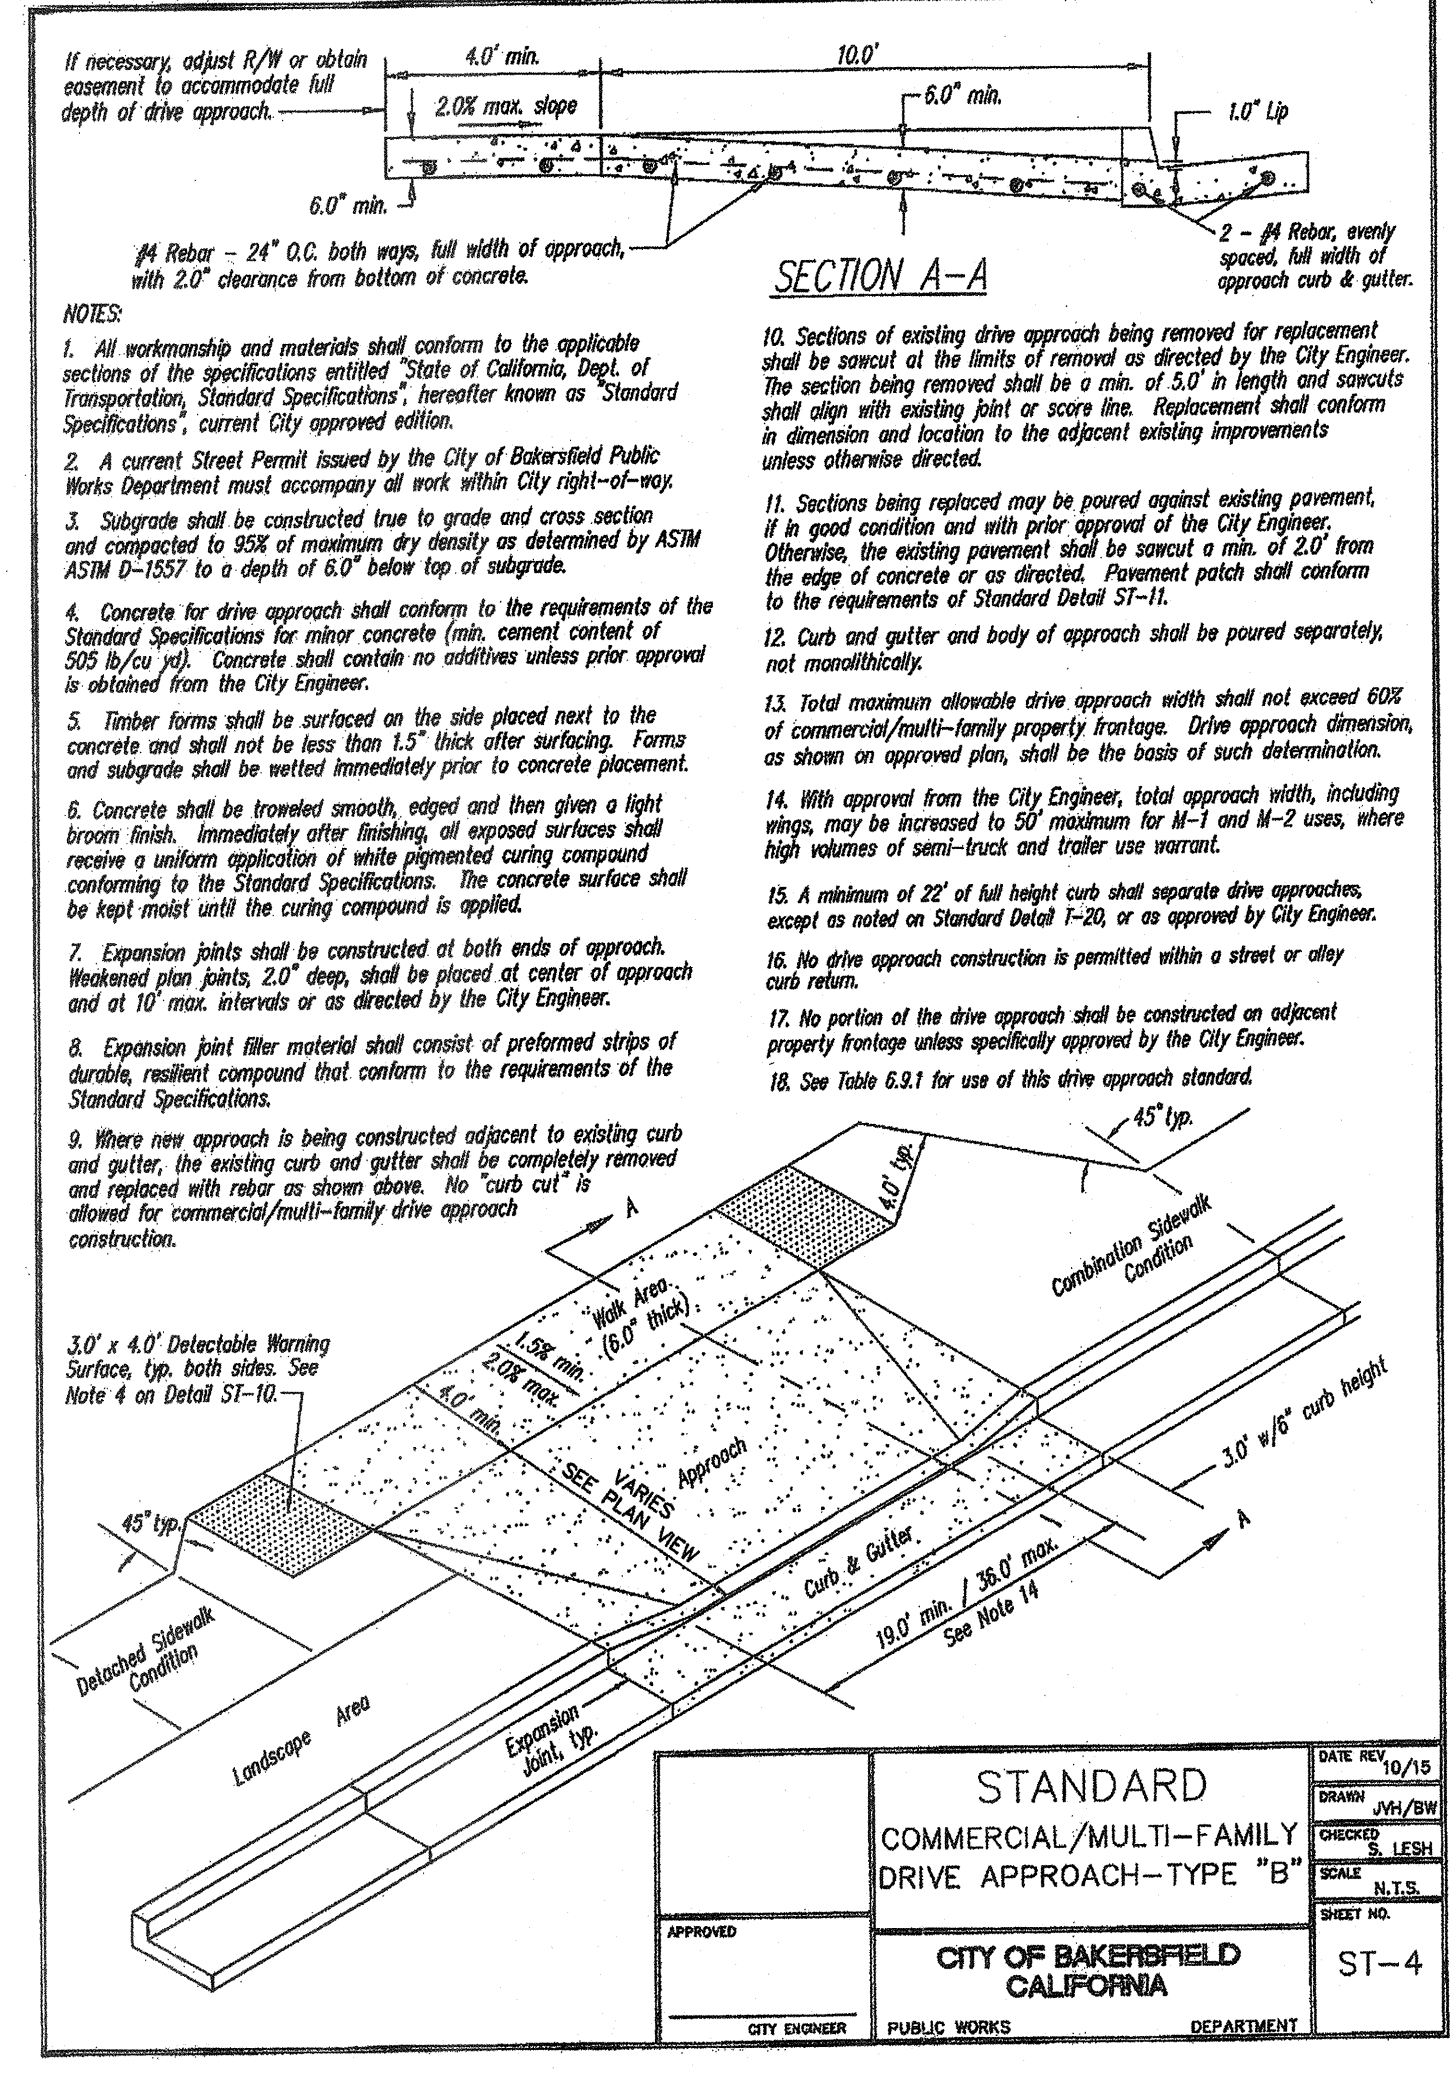


DATE	BY	DESCRIPTION
	N.T.S.	SCALE
		SHEET NO.

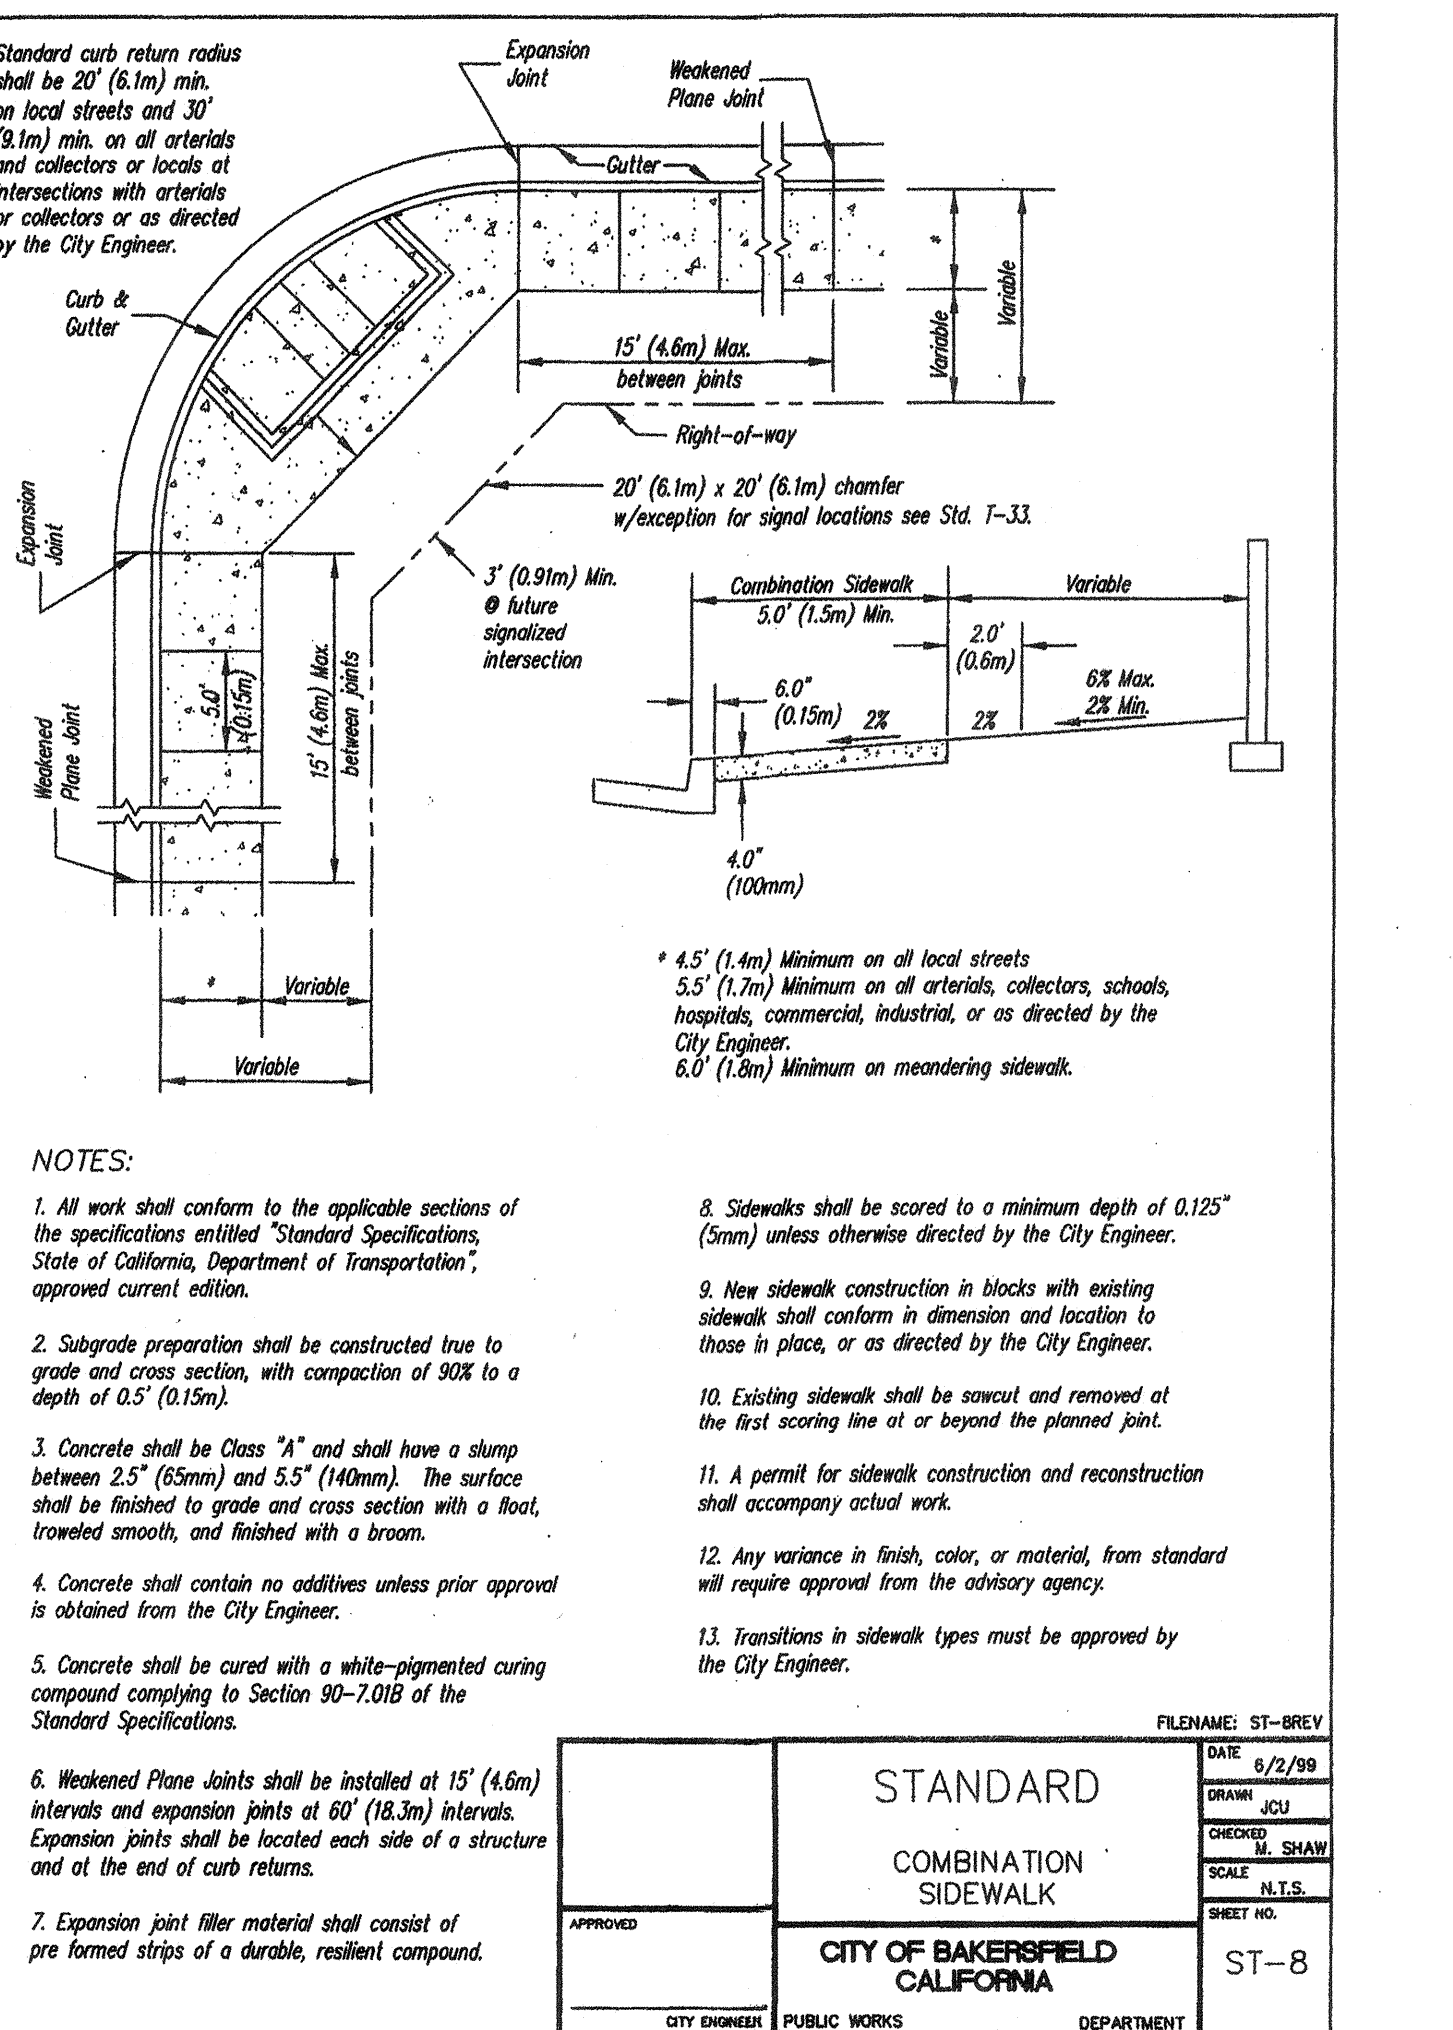

DATE	BY	DESCRIPTION
6/2/99	JOU	DESIGNED
	M. SHAW	CHECKED
	N.T.S.	SCALE
		SHEET NO.

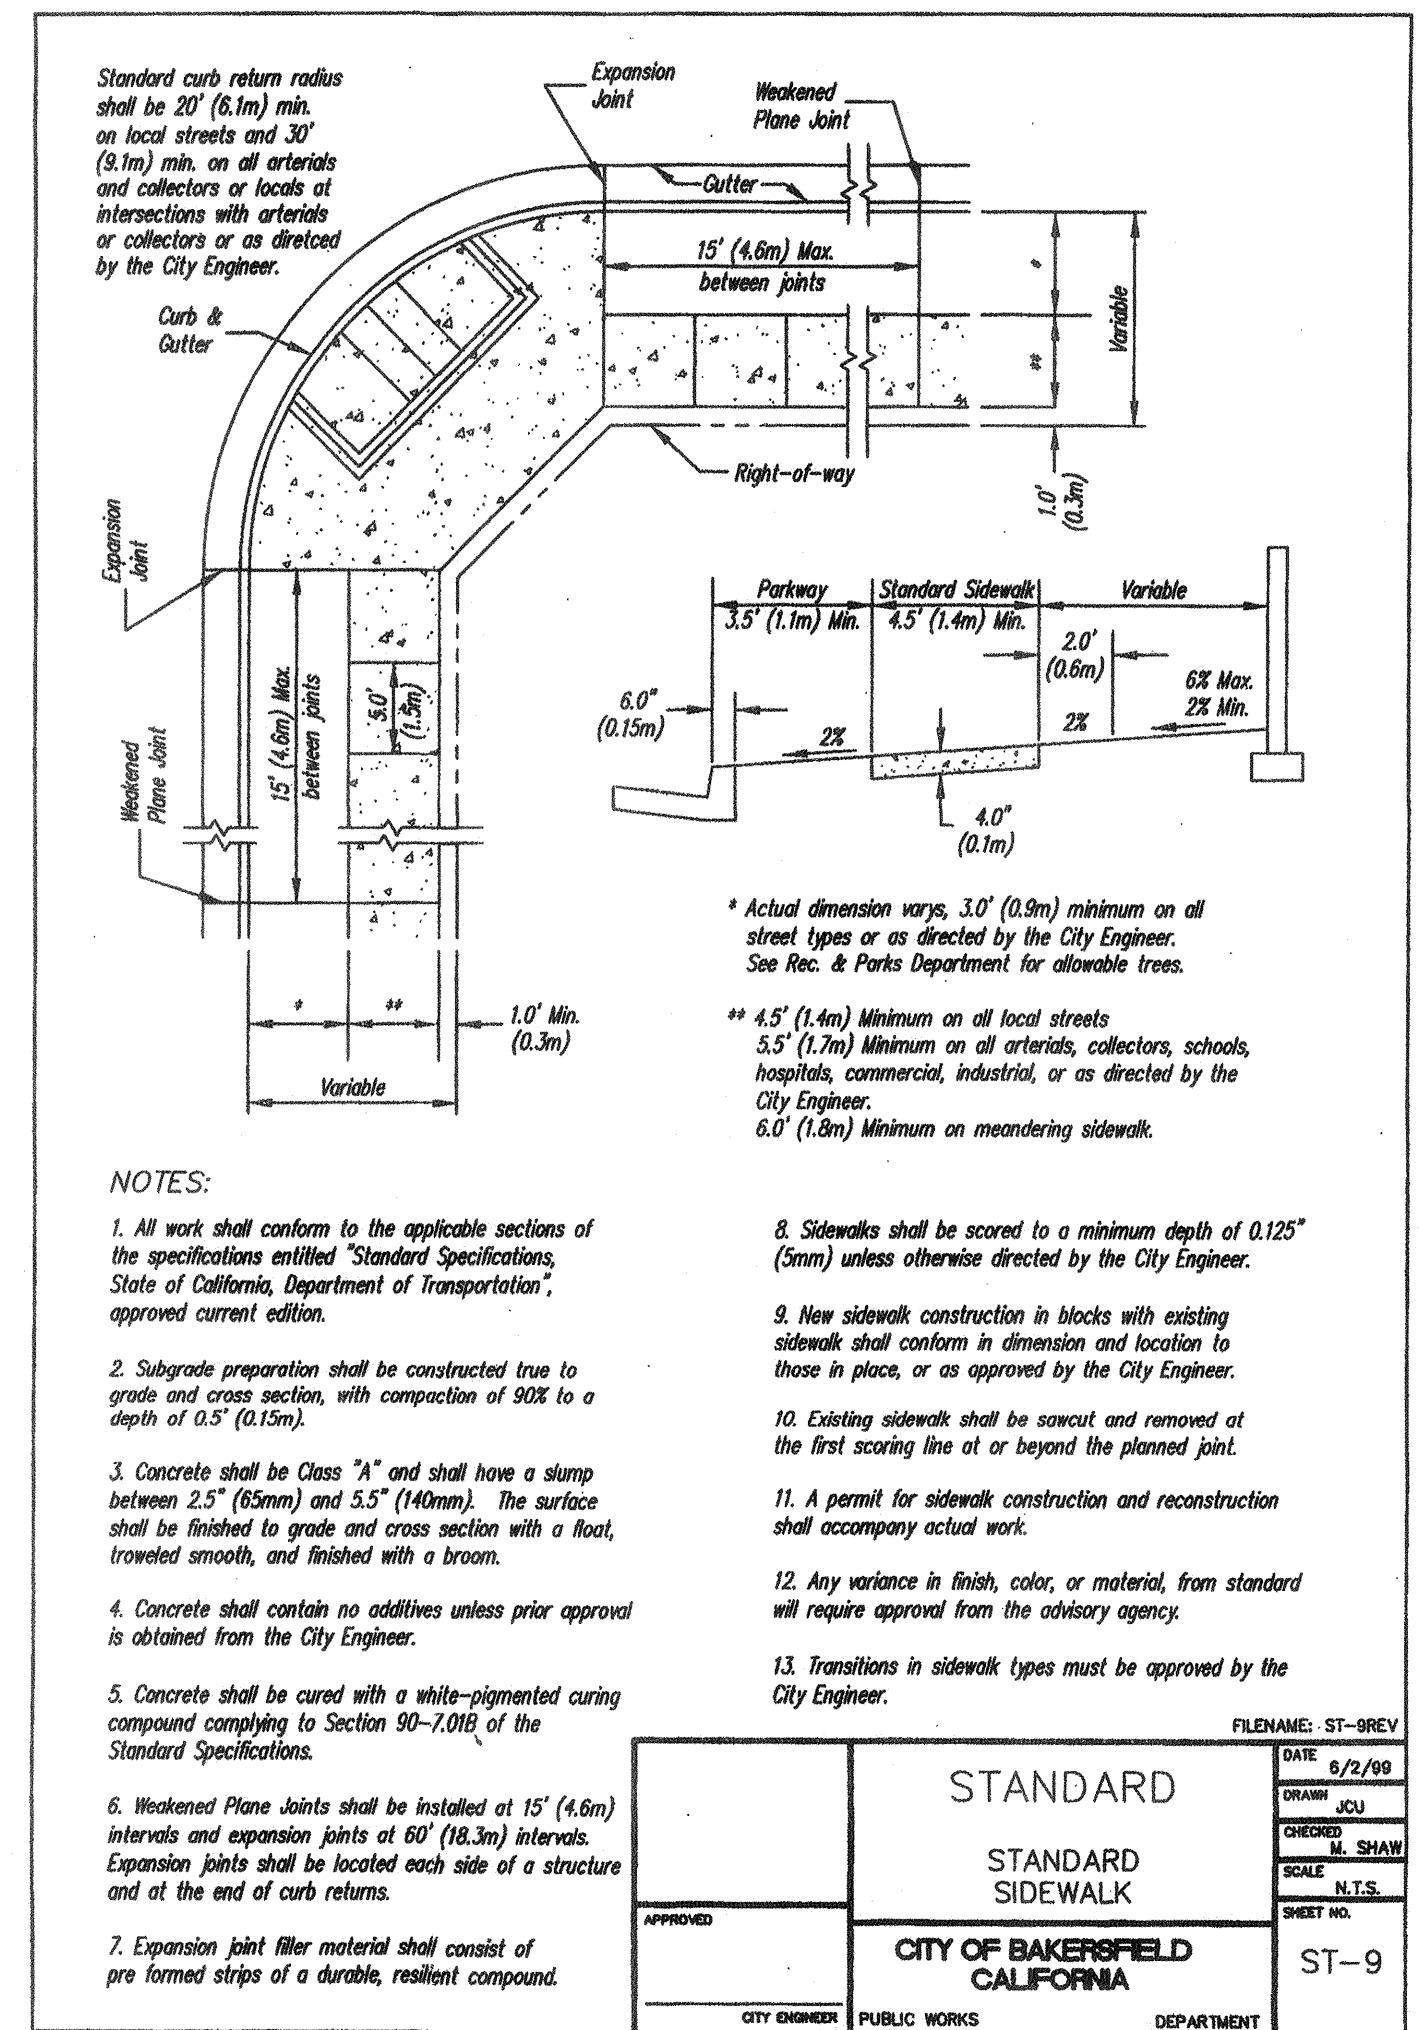

DATE	BY	DESCRIPTION
6/2/99	JOU	DESIGNED
	M. SHAW	CHECKED
	N.T.S.	SCALE
		SHEET NO.

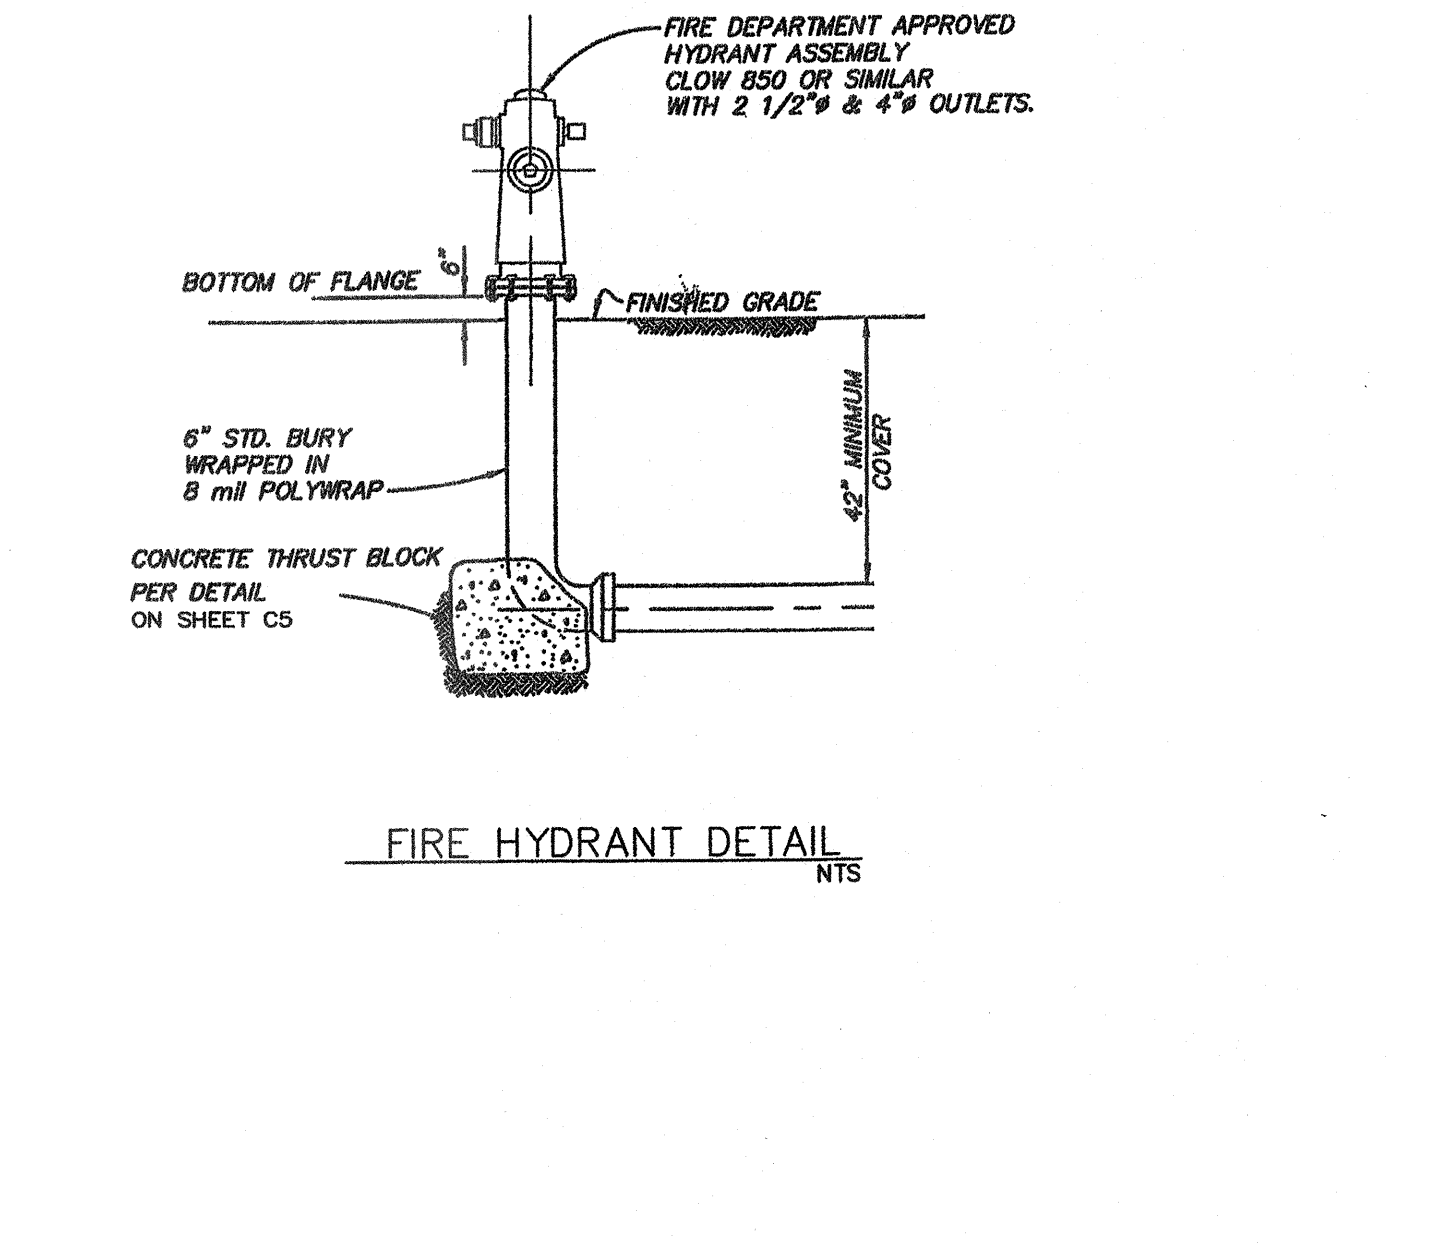

DATE	BY	DESCRIPTION
6/2/99	JOU	DESIGNED
	M. SHAW	CHECKED
	N.T.S.	SCALE
		SHEET NO.

PRIME CONSULTANT

**IBI** ARCHITECTURE PLANNING  
4119 Broad Street, Suite 210  
San Luis Obispo, CA 93401  
805.546.0433 fax: 805.546.0504  
ibigroup.com

SEAL

COPYRIGHT: Any reproduction or distribution for any purpose other than authorized by IBI Group is forbidden.

COPYRIGHT 2017 IBI GROUP

REVISIONS

NO.	DATE	APPRD.	DESCRIPTION

CONSULTANT

**PORTER & ASSOCIATES, INC.**  
ENGINEERING & SURVEYING  
1200 21st Street, Bakersfield, California 93301  
681.327.0362 FAX 681.327.1065

AGENCY INFORMATION:

AGENCY TRACKING NO. 63321-241  
FILE NO. 15-6

IDENTIFICATION STAMP  
DIV. OF THE STATE ARCHITECT  
OFFICE OF REGULATION SERVICES  
**03-118380**  
DATE: OCT 25 2017

BAKERSFIELD CITY SCHOOL DISTRICT

**BESSIE OWENS INTERMEDIATE -**  
815 EUREKA ST. BAKERSFIELD CA, 93305

OPSC or OSHPD PROJ. NO. 16241.000

PROJECT NO. 16241.000

DRAWN BY: Author

CHKD BY: Checker

ISSUE DATE: 08/29/2017

SHEET TITLE

**CIVIL IMPROVEMENTS CITY STANDARD DETAILS**

SHEET NUMBER

**C7**

CONSTRUCTION DOCUMENTS

PLOT DATE: 7/17/2017 1:39:33 PM J:\16241\_LBC\_BessieOwens\Drawings\BArch\document\17-16241\_Site\_Bessie-2017-07-04-12016.rvt