


② PASSENGER DROPOFF
3/16" = 1'-0"

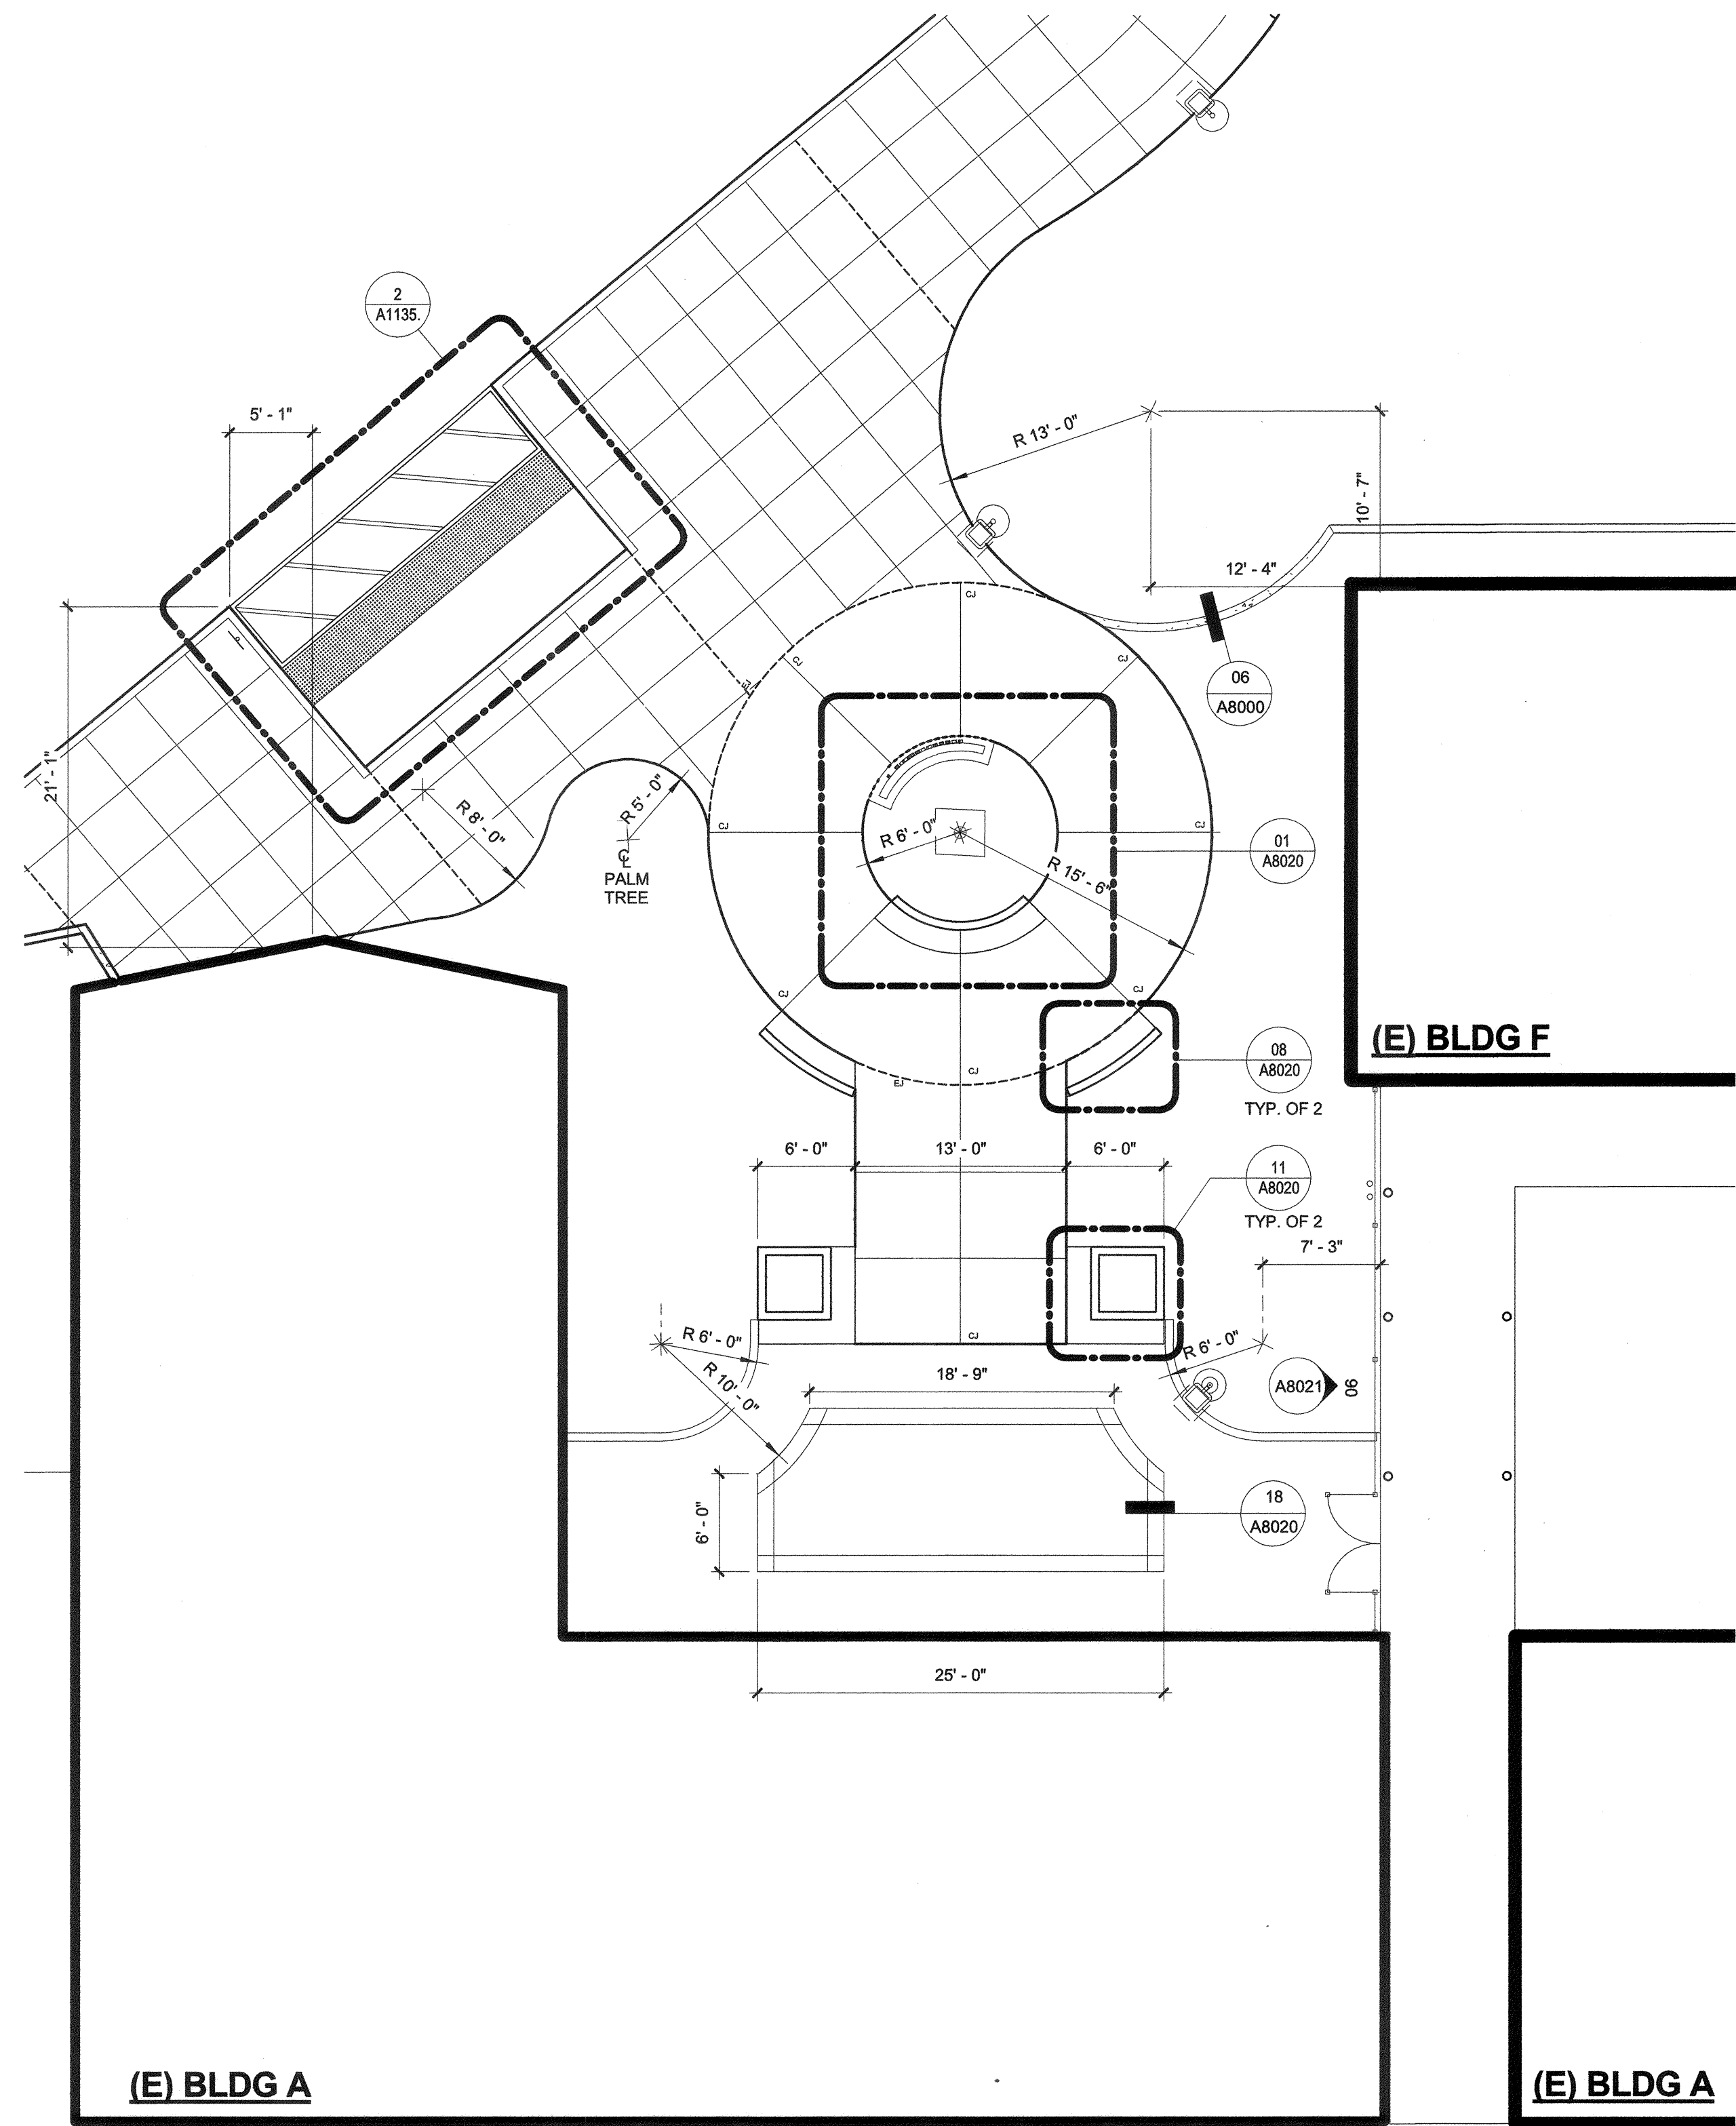

① COURTYARD DIMENSION PLAN

NOTE: HATCH PATTERNS OMITTED FOR CLARITY PURPOSES.

PRIME CONSULTANT
IBI ARCHITECTURE PLANNING
 San Luis Obispo
 4119 Broad Street, Suite 210
 San Luis Obispo, CA 93401
 805.546.0433 fax: 805.546.0504
 ibigroup.com



COPYRIGHT:
 Any reproduction or distribution for any purpose other than authorized by IBI Group is forbidden.
 COPYRIGHT 2017 IBI GROUP

REVISIONS			
NO.	DATE	APPRD.	DESCRIPTION

CONSULTANT

AGENCY INFORMATION:
 AGENCY TRACKING NO. 63321-241
 FILE NO. 15-6
 IDENTIFICATION STAMP
 DIV. OF THE STATE ARCHITECT
 OFFICE OF REGULATION SERVICES
03-118980
 AC: *FLS* TS SS *CL*
 DATE **OCT 25 2017**

BAKERSFIELD CITY SCHOOL DISTRICT

BESSIE OWENS INTERMEDIATE RELOCATABLES A101 - A106
 815 EUREKA ST. BAKERSFIELD CA, 93305

OPSC or OSHPD PROJ. NO.	
PROJECT NO.	16241.000
DRAWN BY:	rRr
CHKD BY:	Checker
ISSUE DATE:	08/29/2017

SHEET TITLE
COURTYARD DIMENSION PLAN

SHEET NUMBER
A1135.

CONSTRUCTION DOCUMENTS

PLOT DATE: 8/25/2017 8:26:07 AM
 C:\Users\Carlo\Zaragoza\Documents\REV172016\A1135-16241-Site_Bessie-2017-08-25-2017_Courtyard.dwg