



BUILDING SECTION A

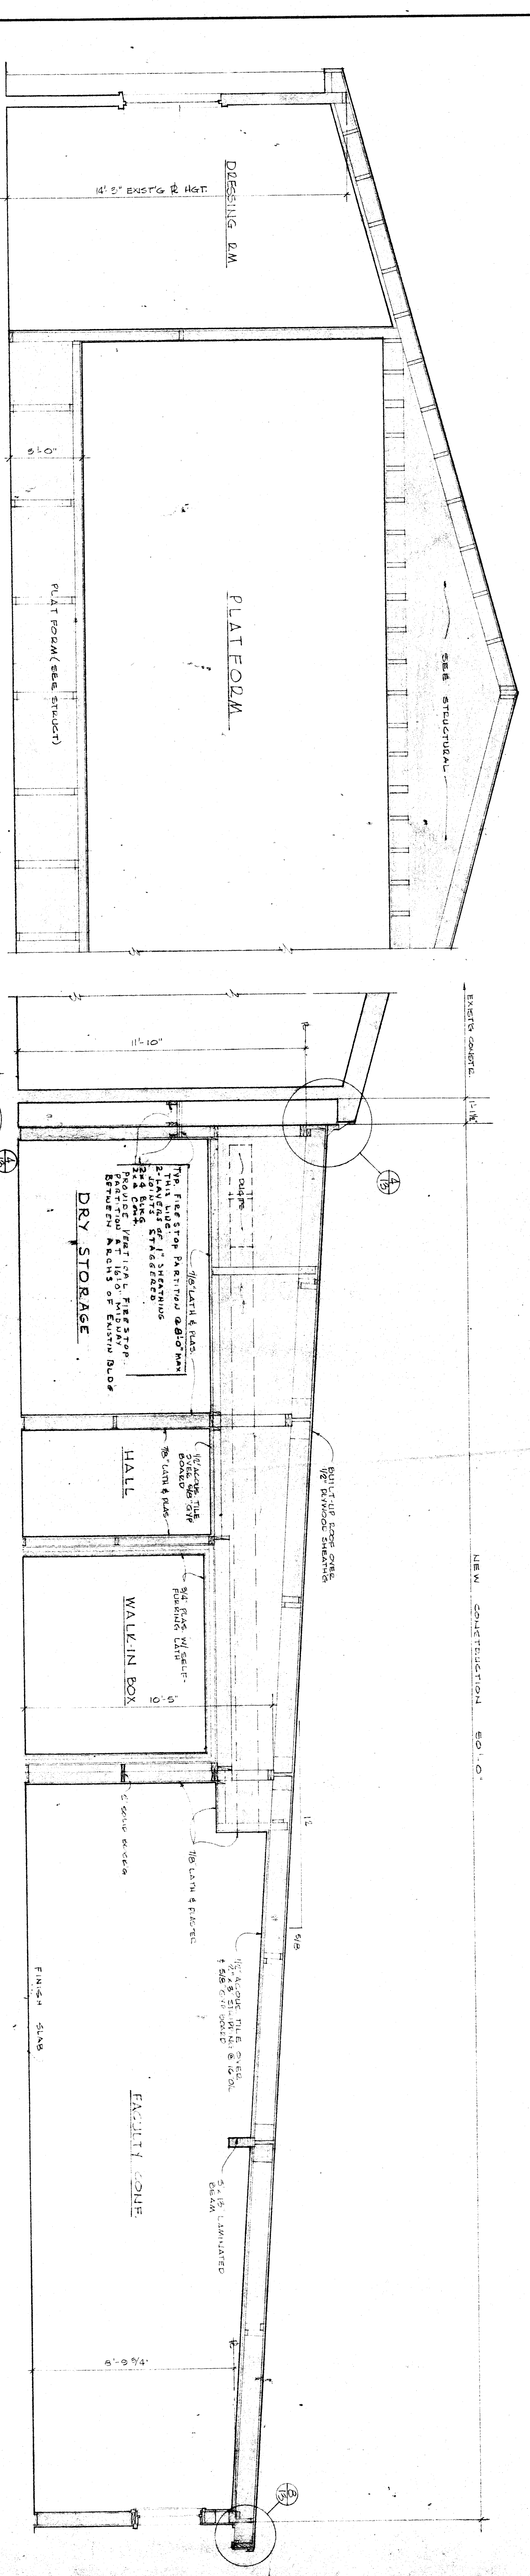

BUILDING SECTION B

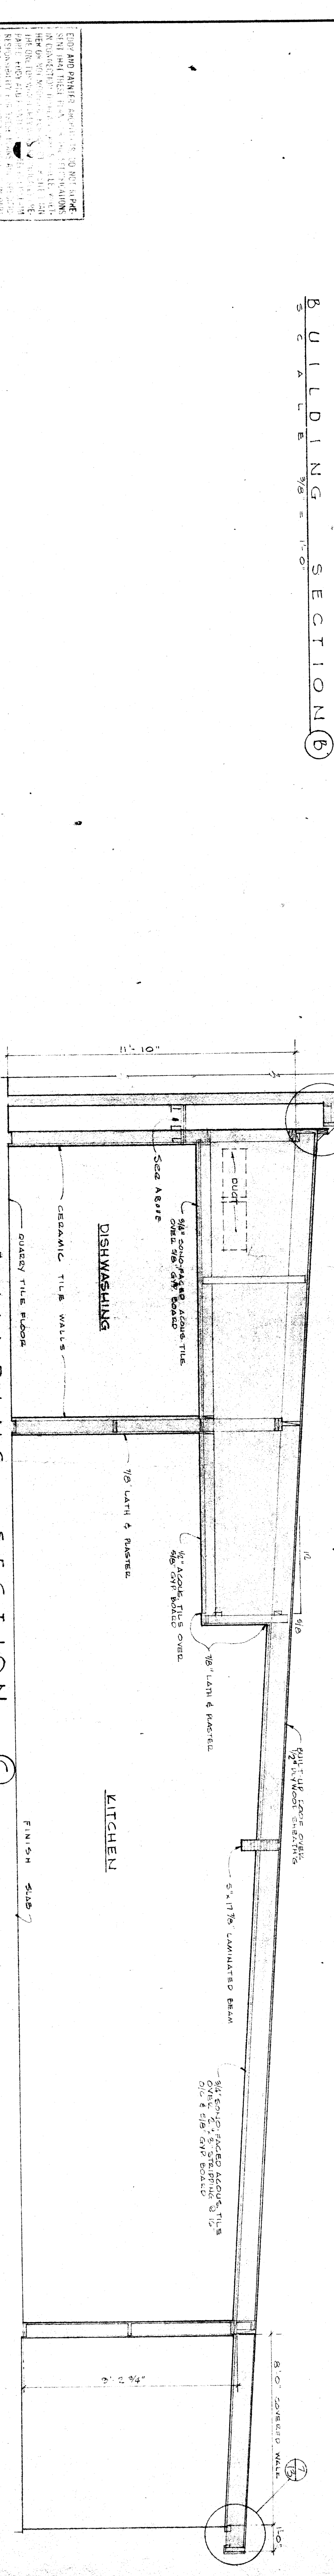

BUILDING SECTION C

EDDY AND PAINTER ARCHITECTS
 2801 H. STREET
 BAKERSFIELD, CALIFORNIA
 FA. 59048

BAKERSFIELD CITY SCHOOL DISTRICT
 APPROVE BY:



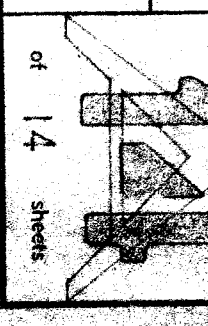

BUILDING SECTIONS
 MULTI-USE BLDG. LINCOLN JR HIGH SCHOOL
 BAKERSFIELD CITY SCHOOL DISTRICT
 BAKERSFIELD KERN COUNTY CALIFORNIA

14