
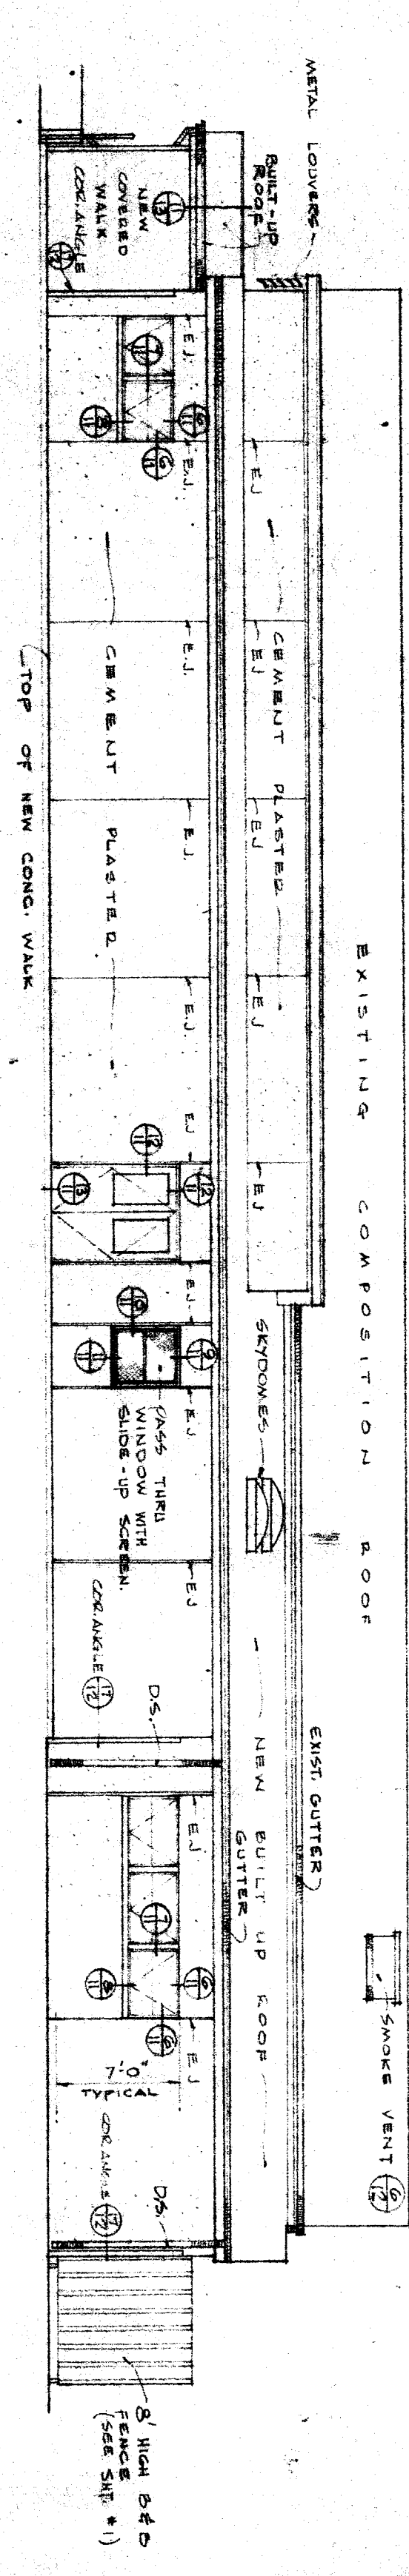



NORTH ELEVATION

EAST ELEVATION

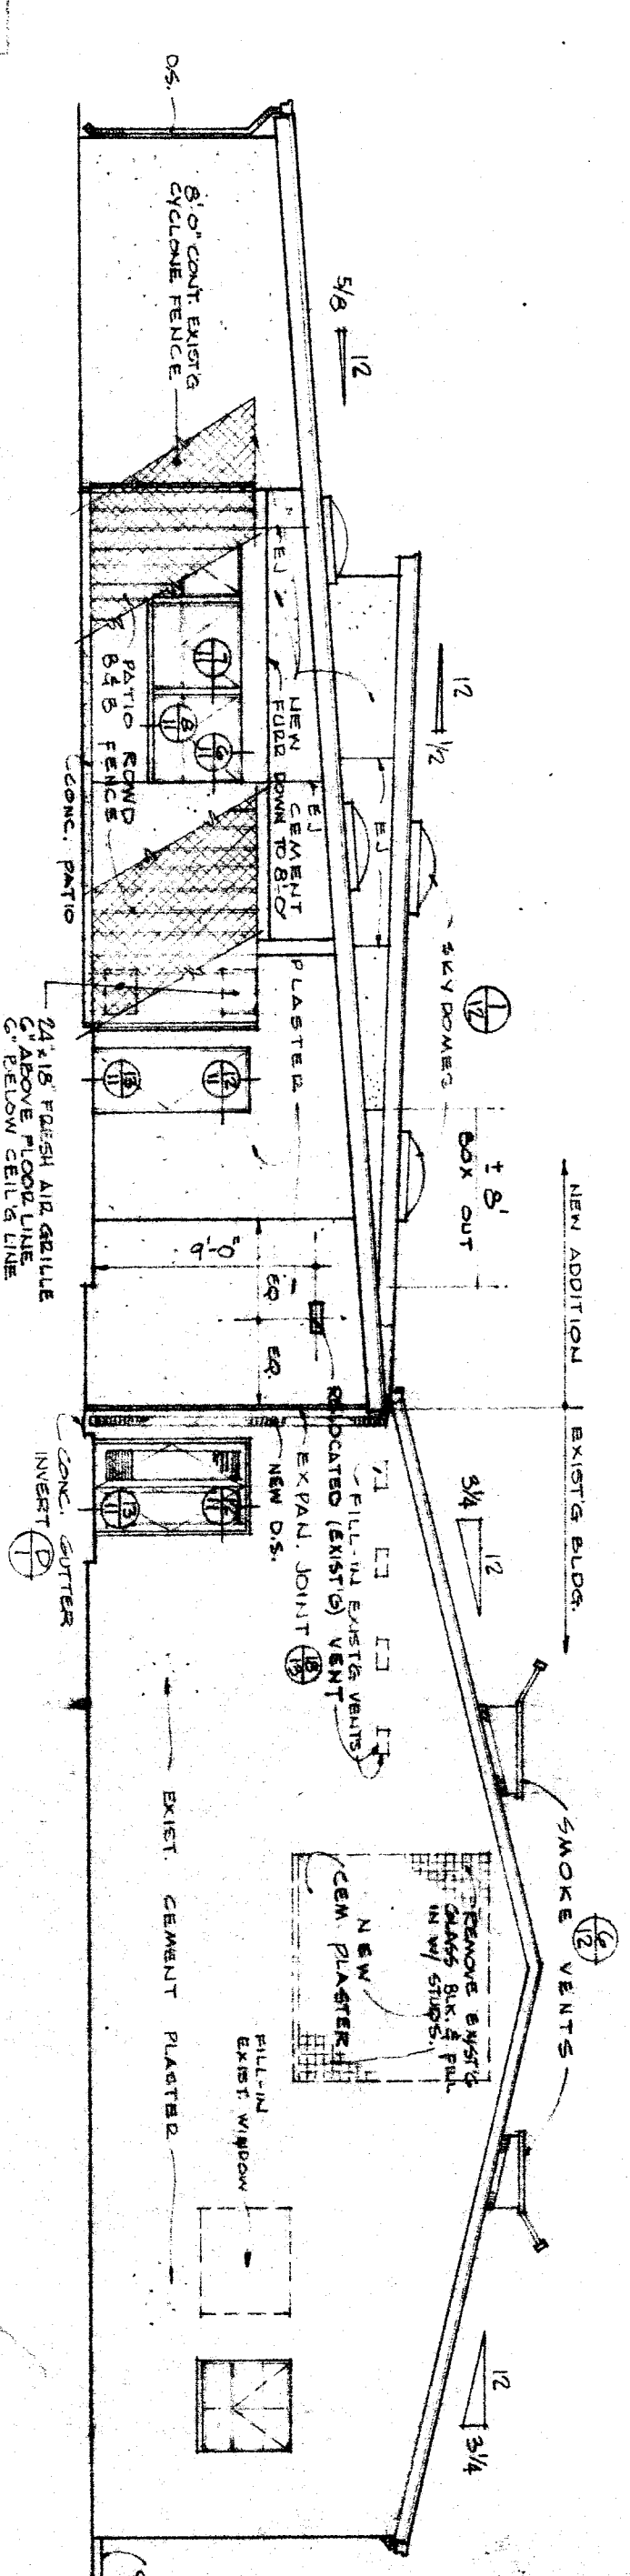

SOUTH ELEVATION

WEST ELEVATION

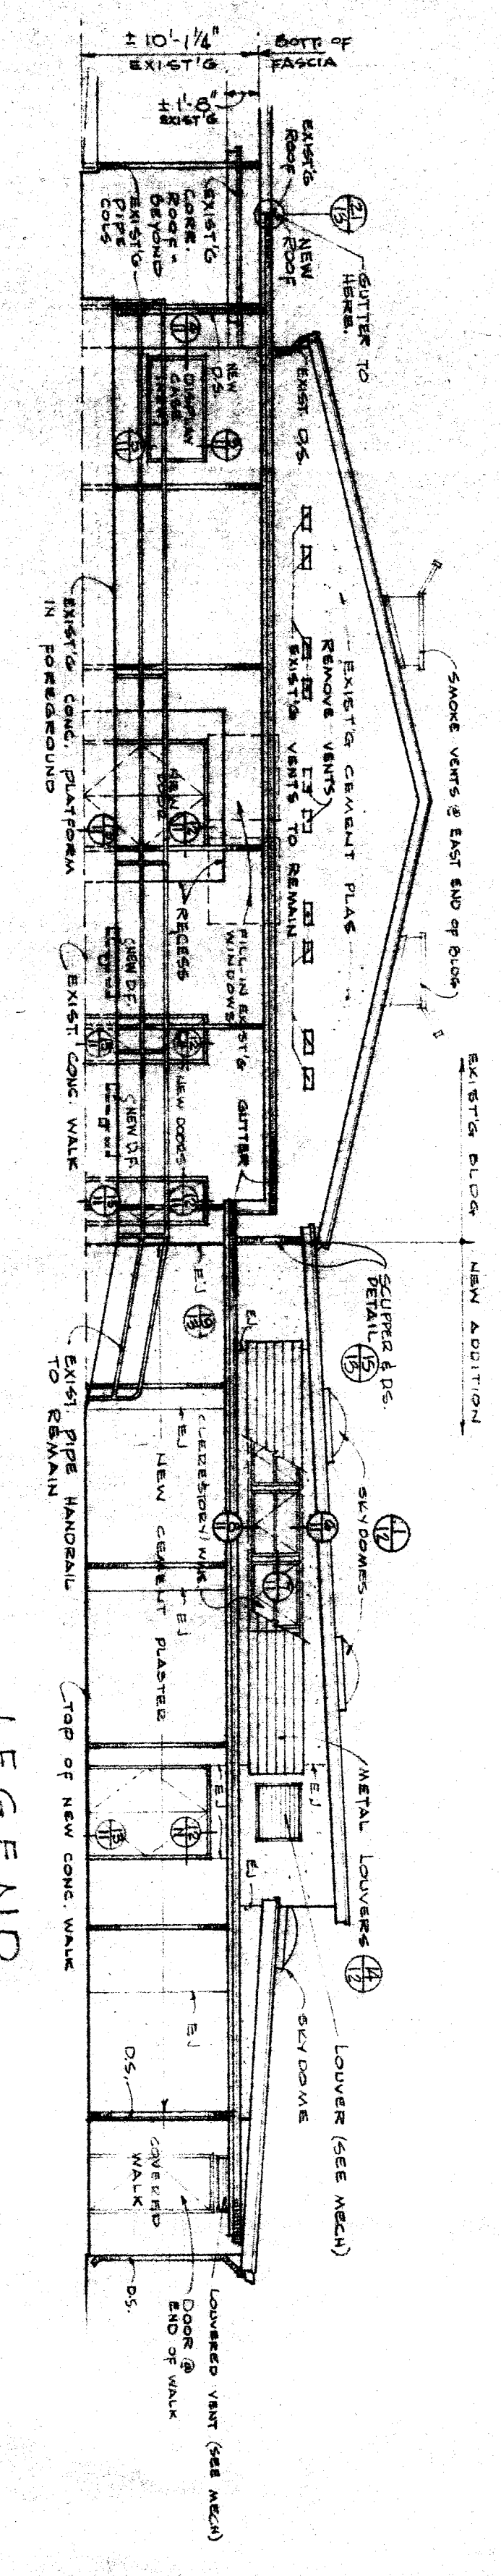

# FINISH SCHEDULE

ROOM	FLOOR	WALL	CEILING	WAINSCOT	DOORS	CABINETS	COUNTER	WAINSCOT	DETAILED

**GENERAL NOTE**  
 VARIOUS CONDITIONS IN PLACE ON WALLS, CEILING, FLOOR, DOORS OR DE-  
 TAILED TO REMAIN.

**LEGEND**  
 \* SEE REMARKS  
 \* SEE REMARKS  
 \* SEE REMARKS

BAKERSFIELD CITY SCHOOL DISTRICT  
 APPROVED BY: \_\_\_\_\_  
 EDDY AND PAYNTER  
 ARCHITECTS A.I.A.  
 2901 H. Street  
 Bakersfield, California  
 FA. 59048  
 EXTERIOR ELEVATIONS & FINISH SCHEDULE  
 MULTI-USE BLDG. LINCOLN JR. HIGH SCHOOL  
 BAKERSFIELD CITY SCHOOL DISTRICT  
 KERN COUNTY CALIFORNIA