










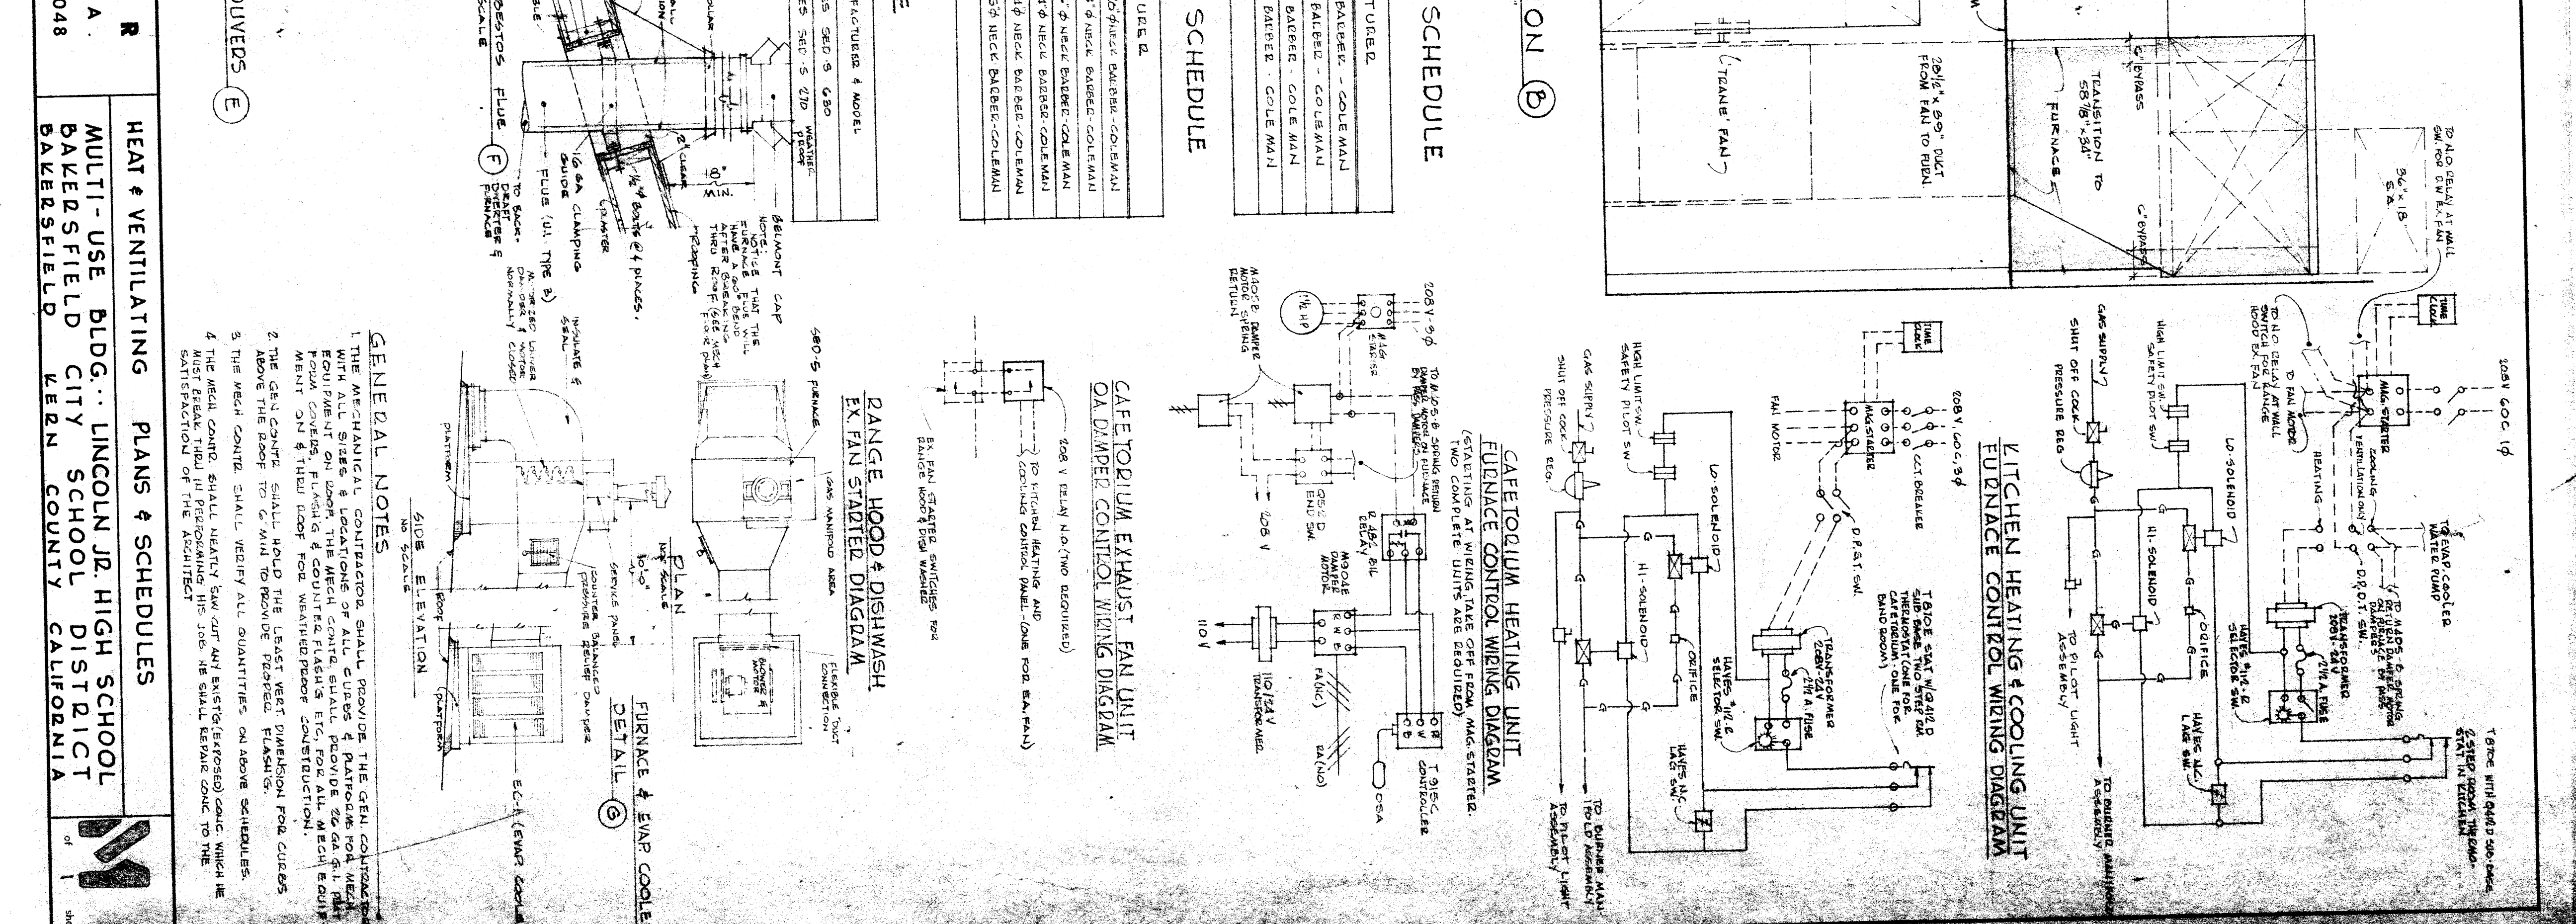

**GENERAL NOTES:**

BAKERSFIELD CITY SCHOOL DISTRICT  
 APPROVED BY: \_\_\_\_\_  
 GEORGE E. SVAGGS  
 ARCHITECT