
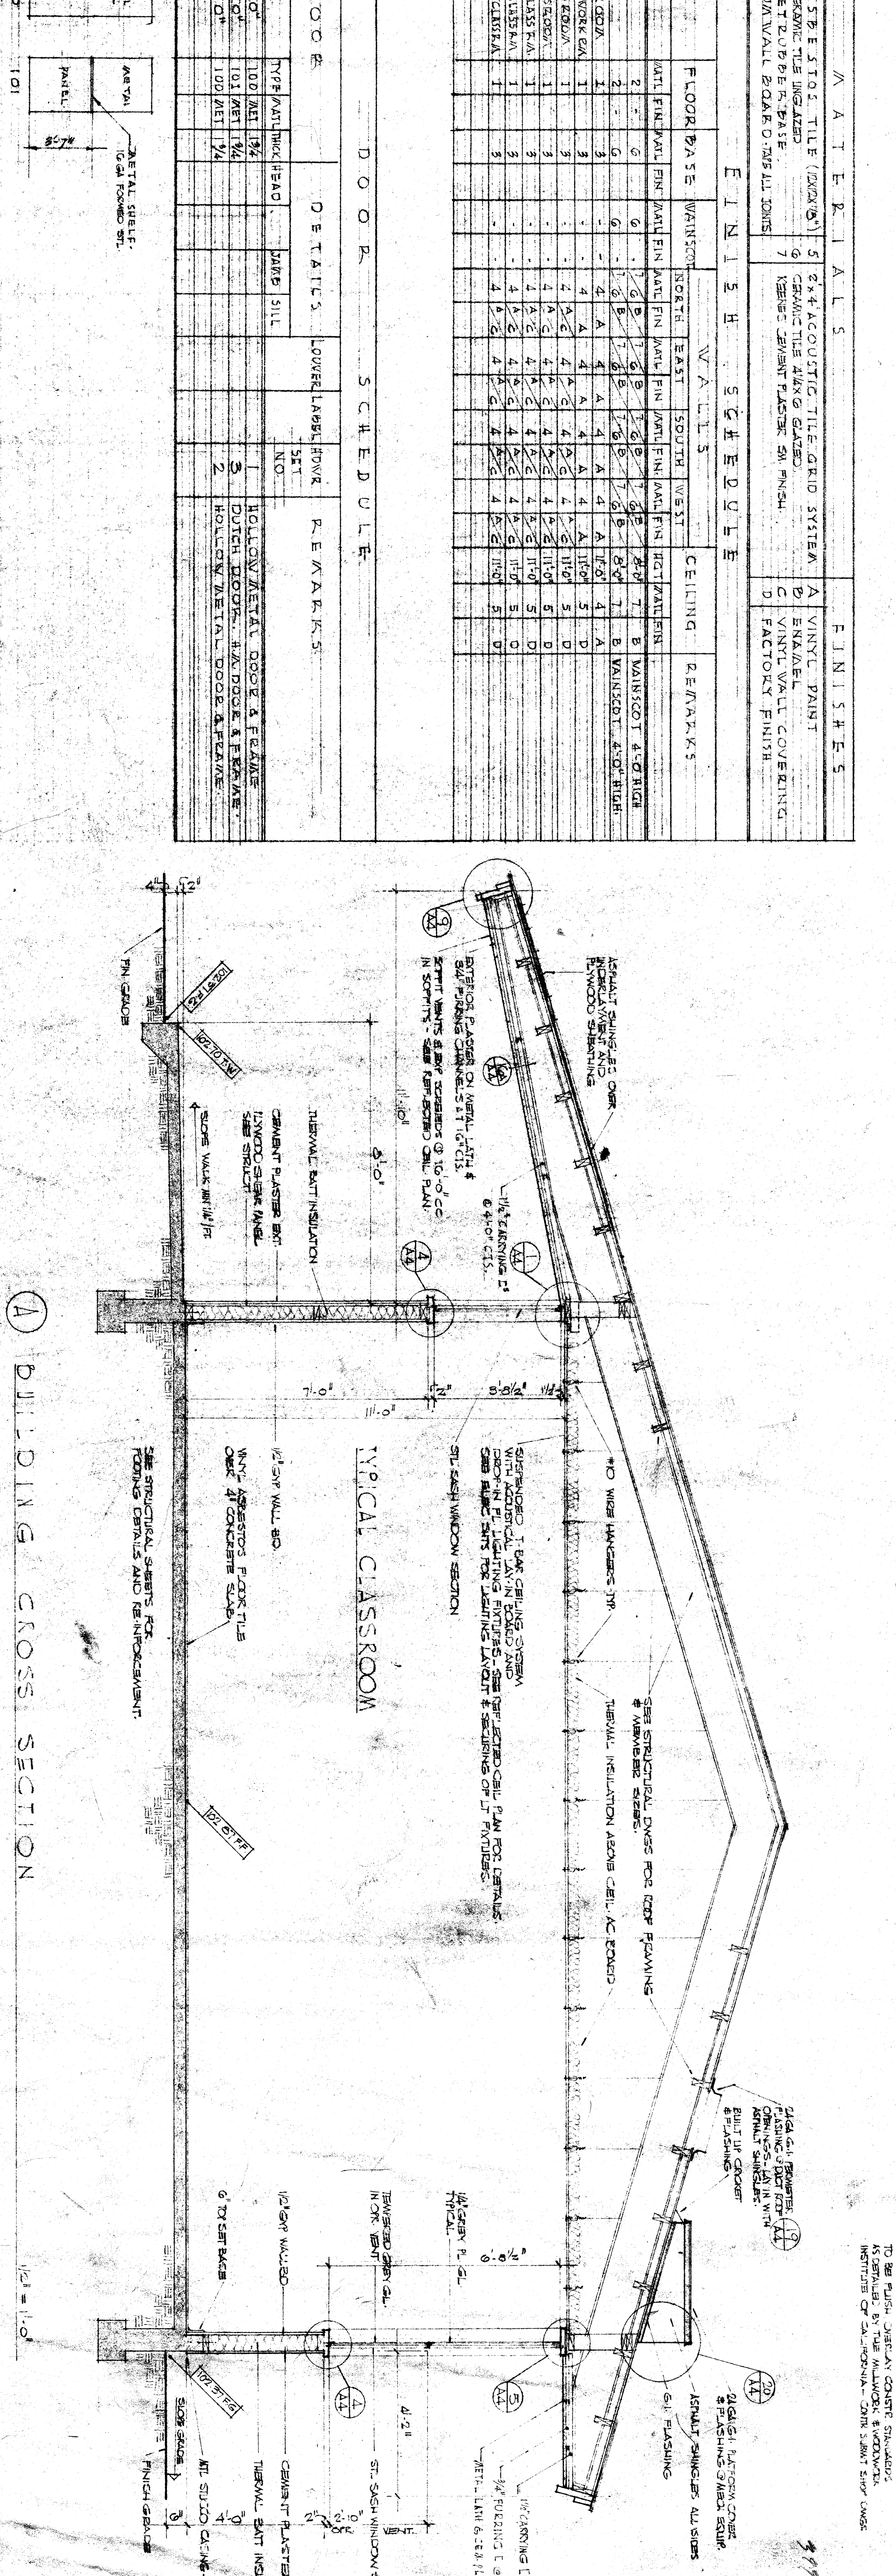
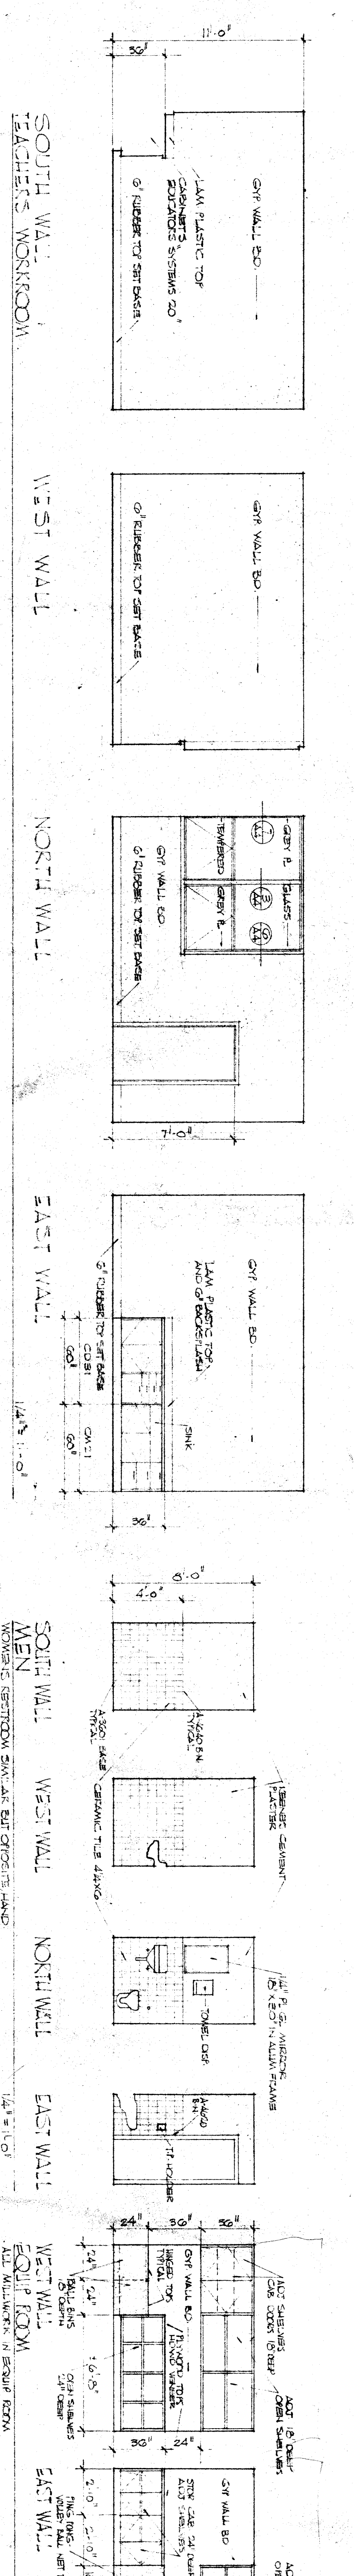



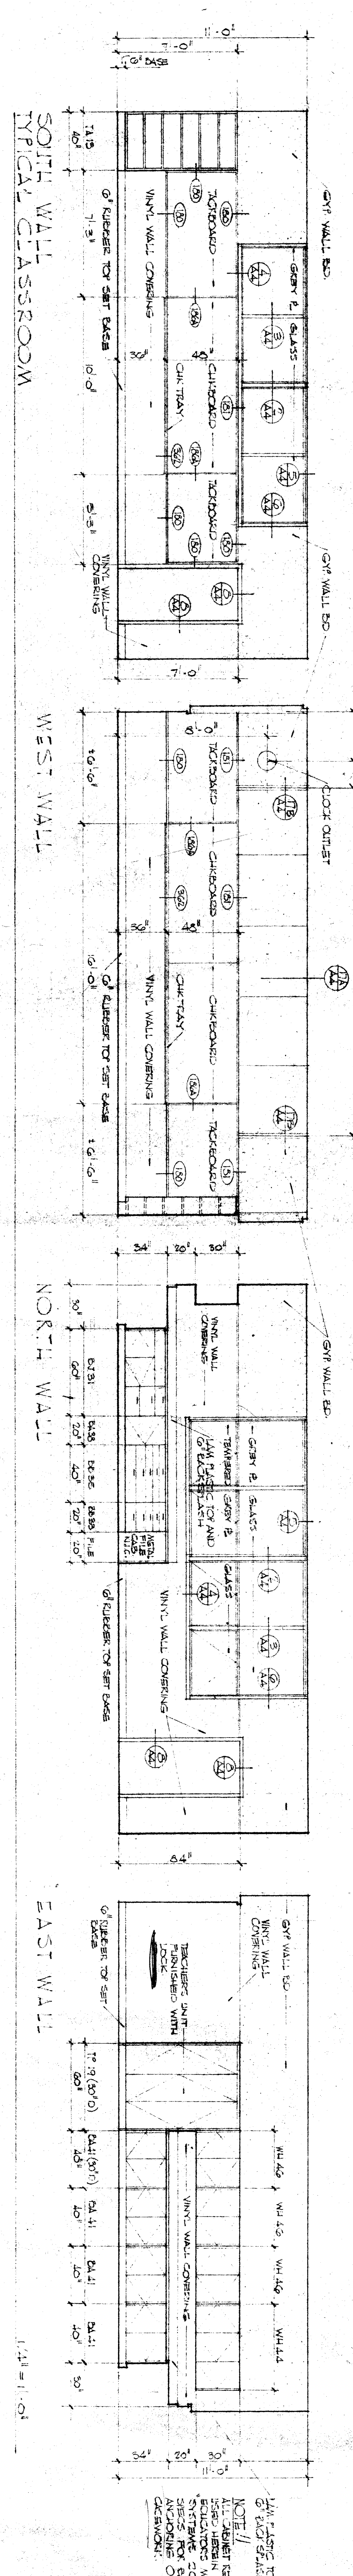

NO.	ROOM	FLOOR	FINISH	WAINSCOT	NORTH	EAST	SOUTH	WEST	CEILING	DETAILS

NO.	SIZE	TYPE	MATERIAL	HEAD	JAMB	SILL	DETAILS

EDDY & PAYNTER ASSOCIATES ARCHITECTS
 A.I.A.
 LINCOLN JUNIOR HIGH SCHOOL ADDITION
 BAKERSFIELD CITY SCHOOL DISTRICT
 BAKERSFIELD, KERN COUNTY, CALIFORNIA