
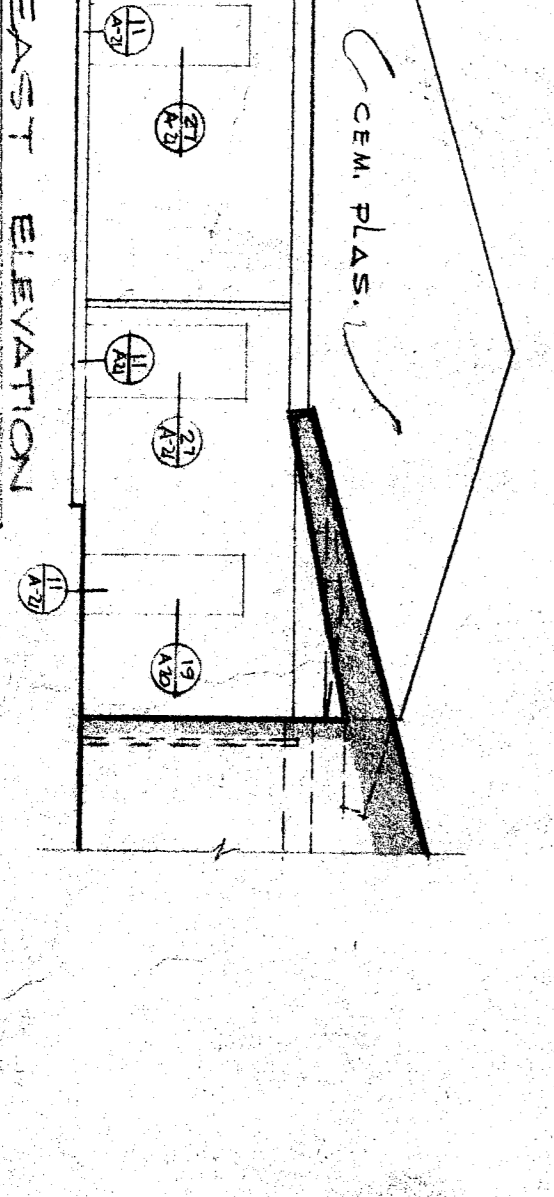
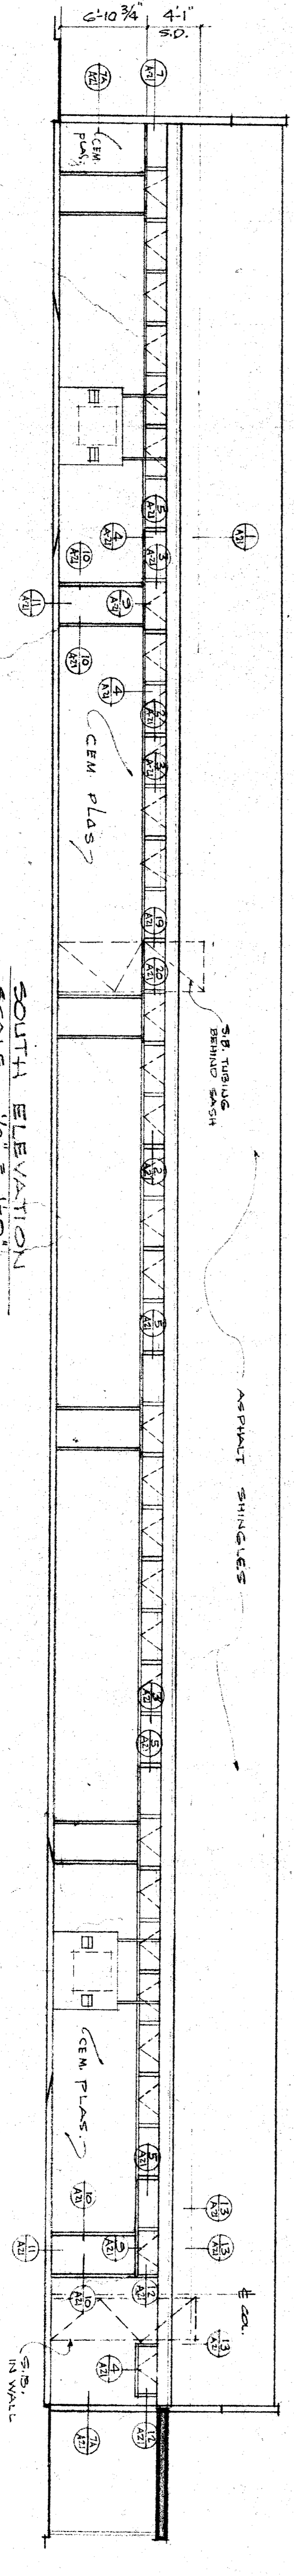
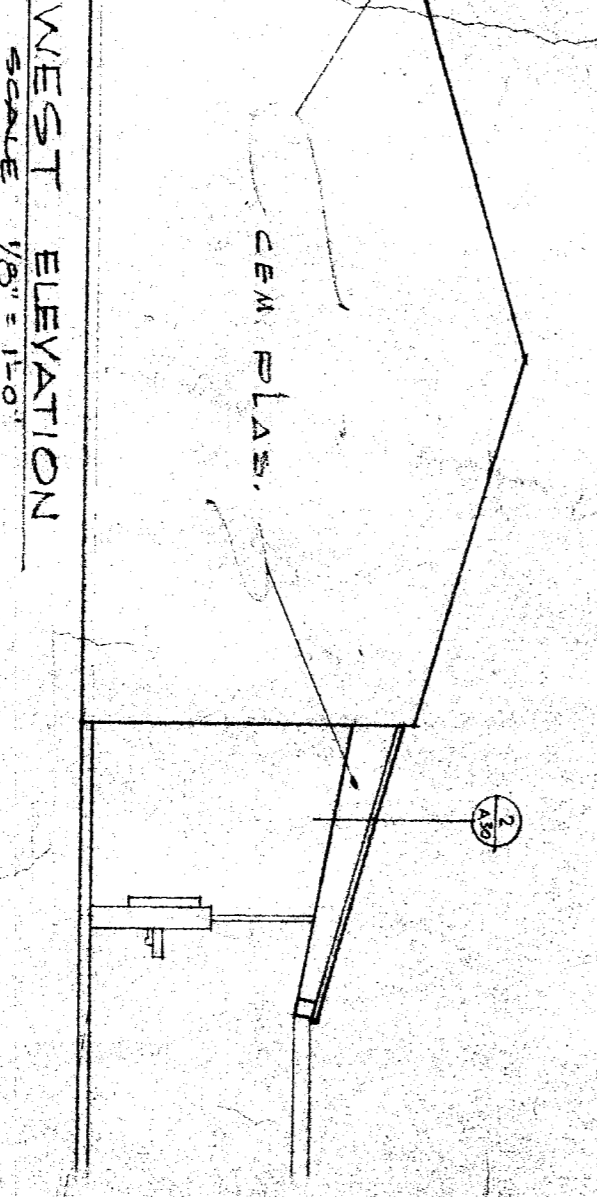


PLAN OF CLASSROOM BLDG G  
SCALE 1/4" = 1'-0"

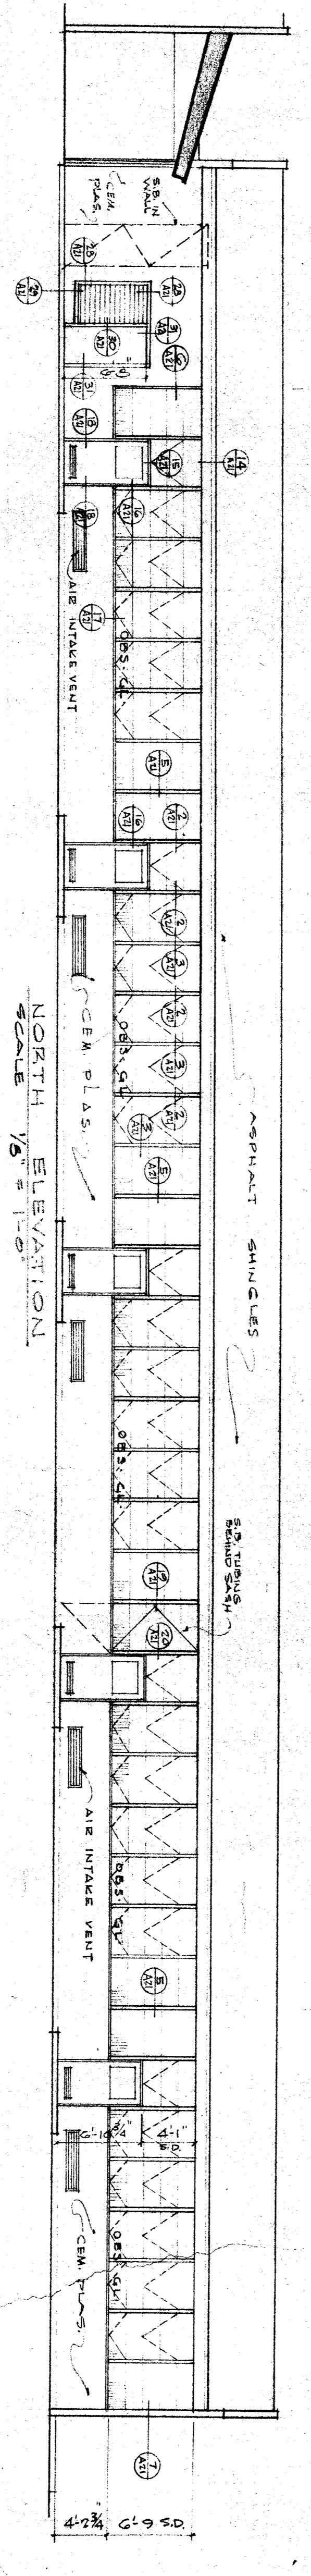

STATE OF CALIFORNIA  
DEPT. OF PUBLIC WORKS  
DIVISION OF ARCHITECTURE  
APPROVED  
APR 13 1934  
1934

KERN CO. SUPERINTENDENT OF SCHOOLS  
APPROVED  
MAY 10 1934  
1934

BAKERSFIELD CITY SCHOOL DISTRICT  
BOARD OF EDUCATION  
APPROVED  
MAY 10 1934  
1934

DATE 5-30-33  
JOB NO. 179  
CHECKED L.F.  
ARCHITECT  
R O B E R T N E D D Y  
2901 H ST  
BAKERSFIELD, CALIFORNIA  
PH. 59043

BLDG G. ENGLISH CLASSROOMS. PLAN & EXT. ELEVATIONS  
LINCOLN JUNIOR HIGH SCHOOL  
BAKERSFIELD CITY SCHOOL DISTRICT  
KERN COUNTY, CALIFORNIA

18