

**PLANT LEGEND**

SHRUBS	BOTANICAL / COMMON NAME	WUCOLS	QTY.	SIZE	NOTES
	DVE <i>Dietes grandiflora</i> FORTNIGHT LILY	L	15	1 GAL	DETAIL 1
	RAP <i>Raphirolepis indica</i> 'Ballerna' INDIAN HAWTHORN	M	16	5 GAL	DETAIL 1

NEW HYDROSEED TURF AREA, REFER TO HYDROSEED TURF SPECIFICATIONS 32 93 00.

**TURF RE-SEEDING & REPAIR NOTES**


- WHERE SHOWN ON PLANS, CONTRACTOR SHALL SCALP EXISTING TURF AREAS AND RE-SEED. FILL IN ANY HOLES AND LOW SPOTS WITH AMENDED TOPSOIL WHERE NECESSARY.
- REFER TO PLANTING SPECIFICATIONS 32 93 00 FOR SPECIFIC SEED MIX AND REQUIREMENTS. CONFIRM TURF TYPE WITH DISTRICT PRIOR TO INSTALLING.

**PLANTING NOTES**

- INSTALL BARK MULCH IN ALL PLANTING AREAS. MULCH SHALL BE A MINIMUM 3" THICK IN SHRUB AREAS AND 1" THICK IN ALL FLATTED GROUND COVER AREAS.
- QUANTITIES/SIZES SHOWN IN THE PLANT LEGEND ARE FOR REFERENCE ONLY. IN THE EVENT OF DISCREPANCIES, THE ACTUAL PLAN COUNT/SIZE SHALL PREVAIL.
- REVIEW THE PLANTING AND IRRIGATION SPECIFICATIONS PRIOR TO BIDDING. IF NOT PROVIDED, CONTACT THE LANDSCAPE ARCHITECT.

AGENCY INFORMATION:

AGENCY TRACKING NO. 63321-356  
FILE NO. 15-6

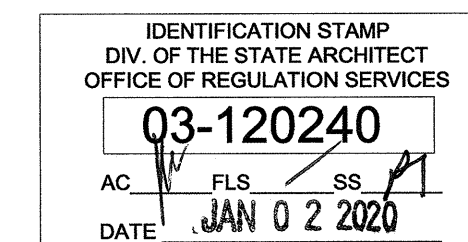

SEAL:

**COPYRIGHT:**

Any reproduction or distribution for any purpose other than authorized by IBI Group is forbidden.

**REVISIONS**

NO.	DATE SUBMITTED	DATE APPROVED	DESCRIPTION

CONSULTANT



3427 MIGUELITO COURT  
SAN LUIS OBISPO  
CALIFORNIA 93401  
P 805.541.4509  
F 805.546-0525  
RLA 2248 CLARB #907

PRIME CONSULTANT

**IBI** ARCHITECTURE PLANNING  
San Luis Obispo  
4119 Broad Street, Suite 210  
San Luis Obispo, CA 93401  
805.546.0433 fax: 805.546.0504  
ibigroup.com

**BAKERSFIELD CITY SCHOOL DISTRICT**



**BESSIE OWENS E.S. KINDERGARTEN MODULAR BUILDINGS**

815 POTOMAC AVE, BAKERSFIELD, CA 93307

OPSC or OSHPD PROJ. NO:	N/A
PROJECT NO:	118932
DRAWN BY:	SW
CHKD BY:	MLC
ISSUE DATE:	10/18/2019

SHEET TITLE

**PLANTING PLAN**

SHEET NUMBER

**2L-1.00**

SCALE: 1" = 20'-0"

LANDSCAPE ARCHITECTS SEAL

CONSTRUCTION DOCUMENTS

2018-10-21 12:02:28  
PLOT DATE  
C:\Users\ubenn\OneDrive\Documents\ATW-18892-SITE-03-18-2018\_CENTRAL\_ubenn.usdzr