

SEAL


COPYRIGHT:
 Any reproduction or distribution for any purpose other than authorized by IBI Group is forbidden.

COPYRIGHT 2019 IBI GROUP

REVISIONS

NO.	DATE SUBMITTED	DATE APPROVED	DESCRIPTION

CONSULTANT

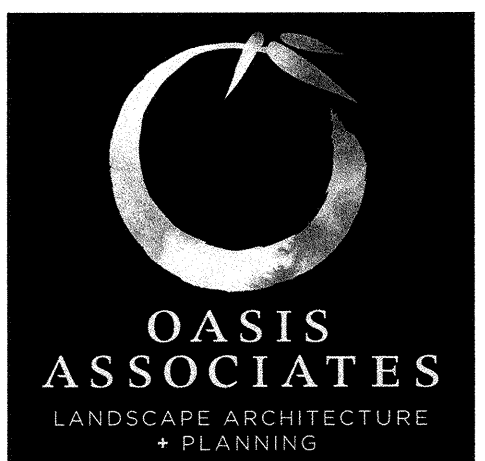

3427 MIGUELITO COURT
 SAN LUIS OBISPO
 CALIFORNIA 93401
 P 805.541.4509
 F 805.546-0525
 RLA 2248 CLARB #907


PRIME CONSULTANT

ARCHITECTURE PLANNING



San Luis Obispo
 4119 Broad Street, Suite 210
 San Luis Obispo, CA 93401
 805.546.0433 fax: 805.546.0504
 ibigroup.com

BAKERSFIELD CITY SCHOOL DISTRICT



BESSIE OWENS E.S. KINDERGARTEN
 MODULAR BUILDINGS

815 POTOMAC AVE, BAKERSFIELD, CA 93307


OPSC or OSHPD PROJ. NO: N/A
 PROJECT NO: 118932
 DRAWN BY: BB
 CHKD BY: MLC
 ISSUE DATE: 10/18/2019

SHEET TITLE

LANDSCAPE DETAILS

SHEET NUMBER

2L-3.00

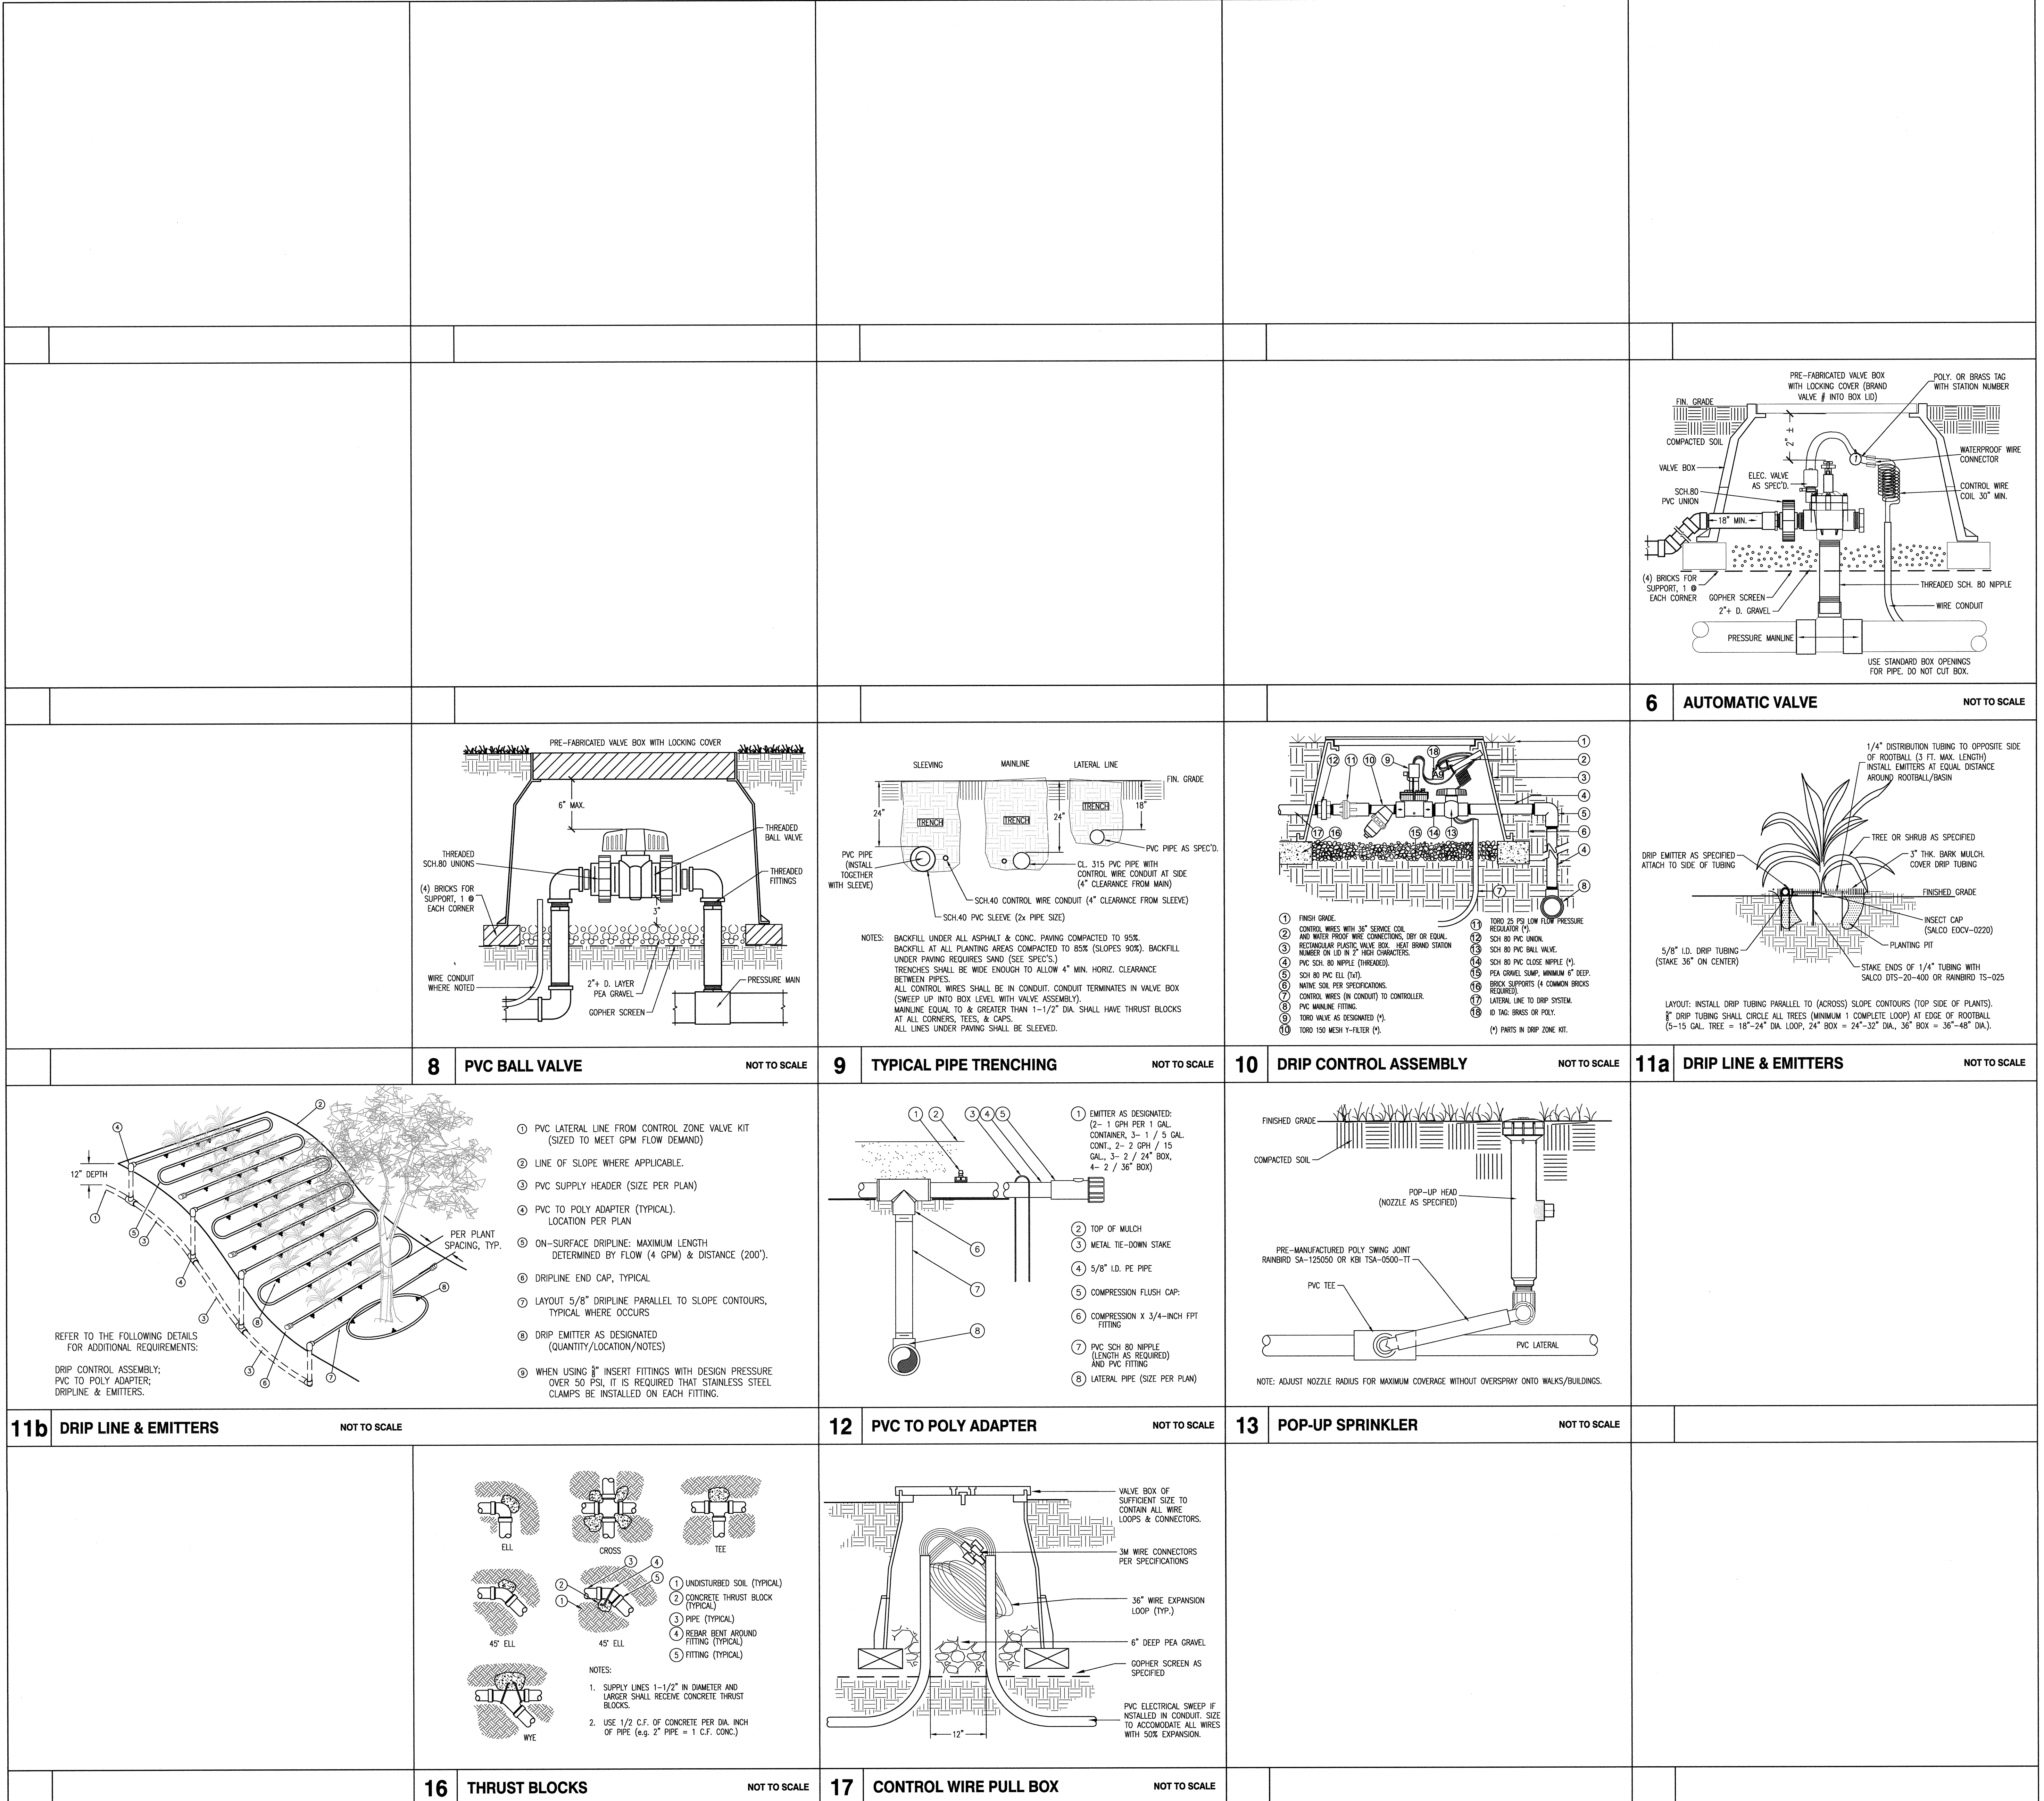

CONSTRUCTION DOCUMENTS

2018-10-21 12:02:08 PM C:\Users\juben\OneDrive\Documents\ATW-118932-SITE-03-18-2018_CENTRAL_juben.rvt