
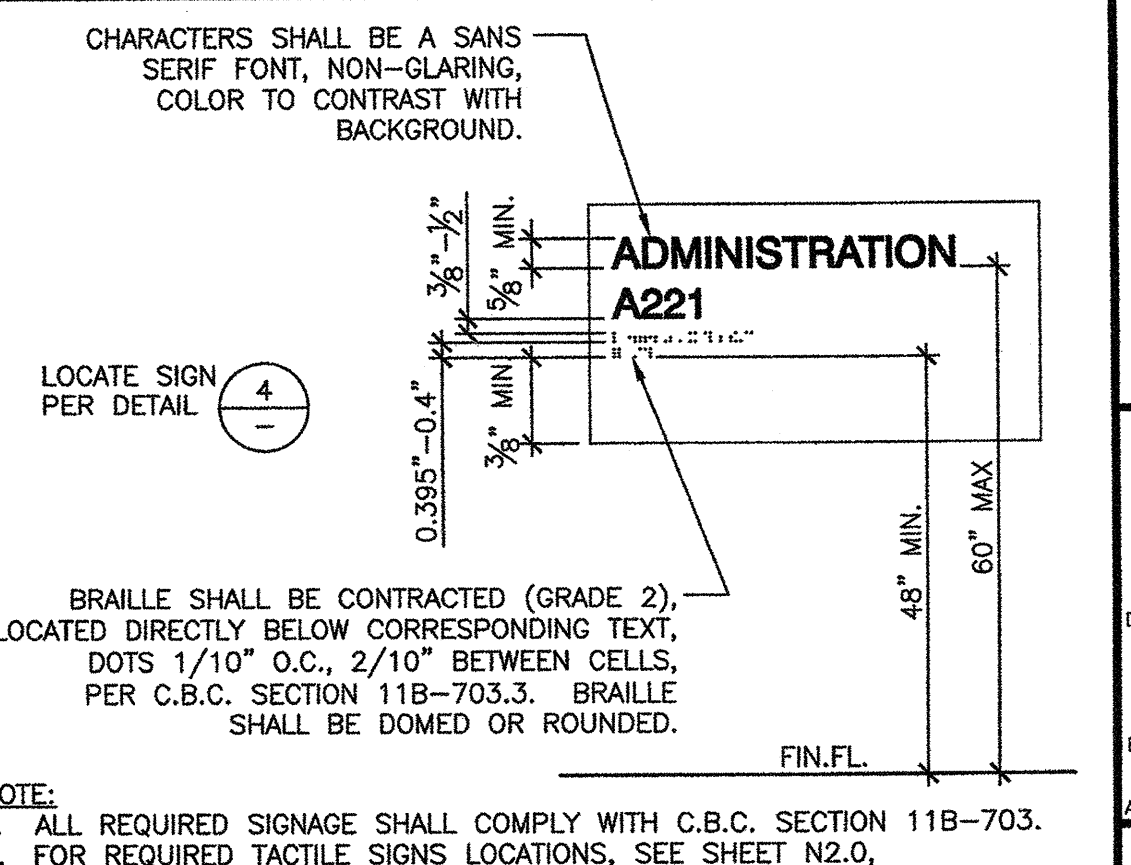
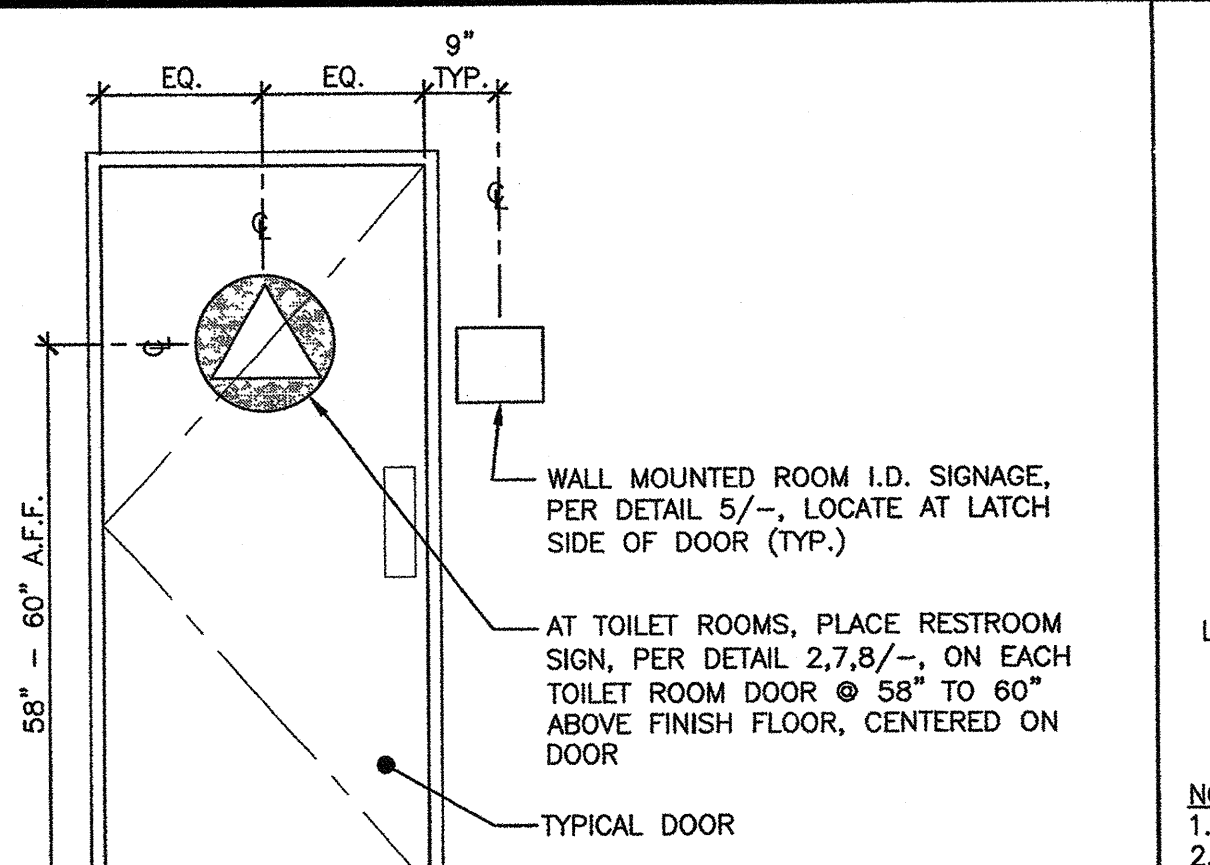
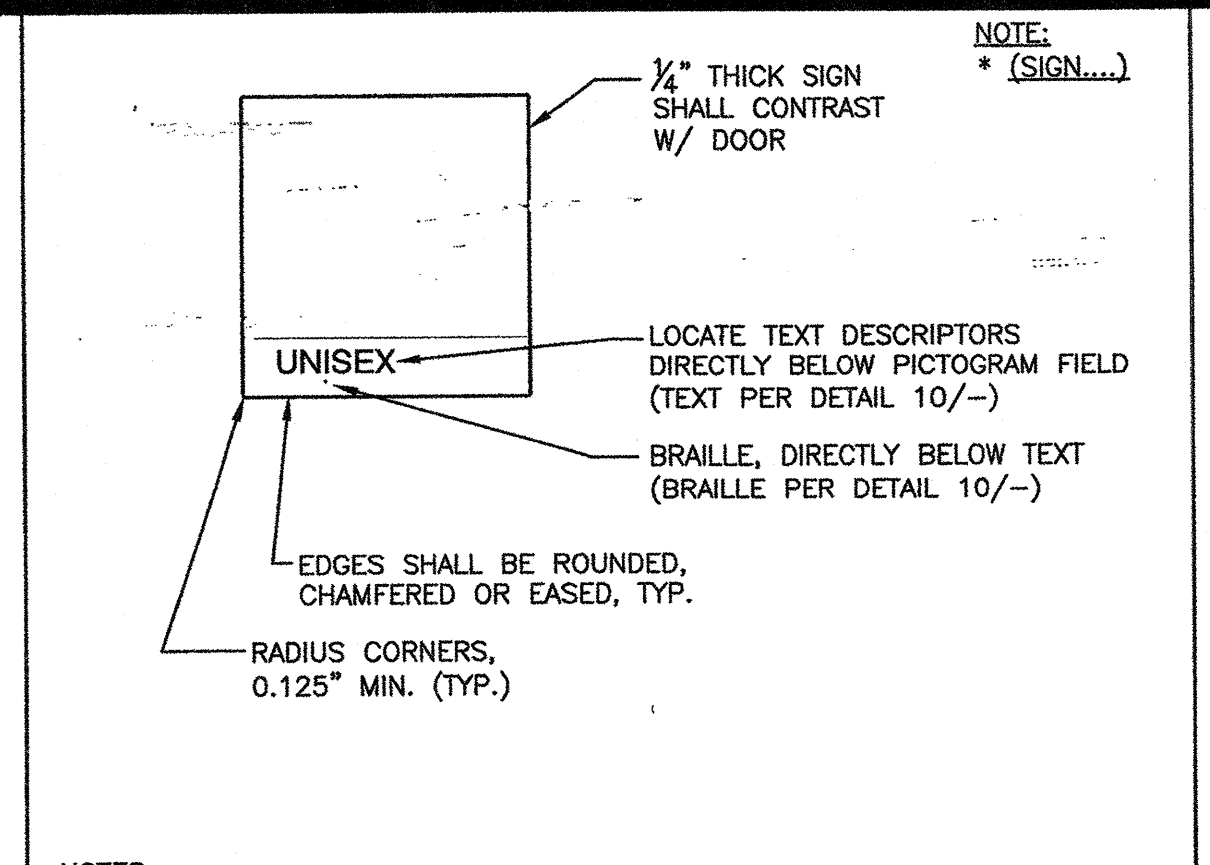
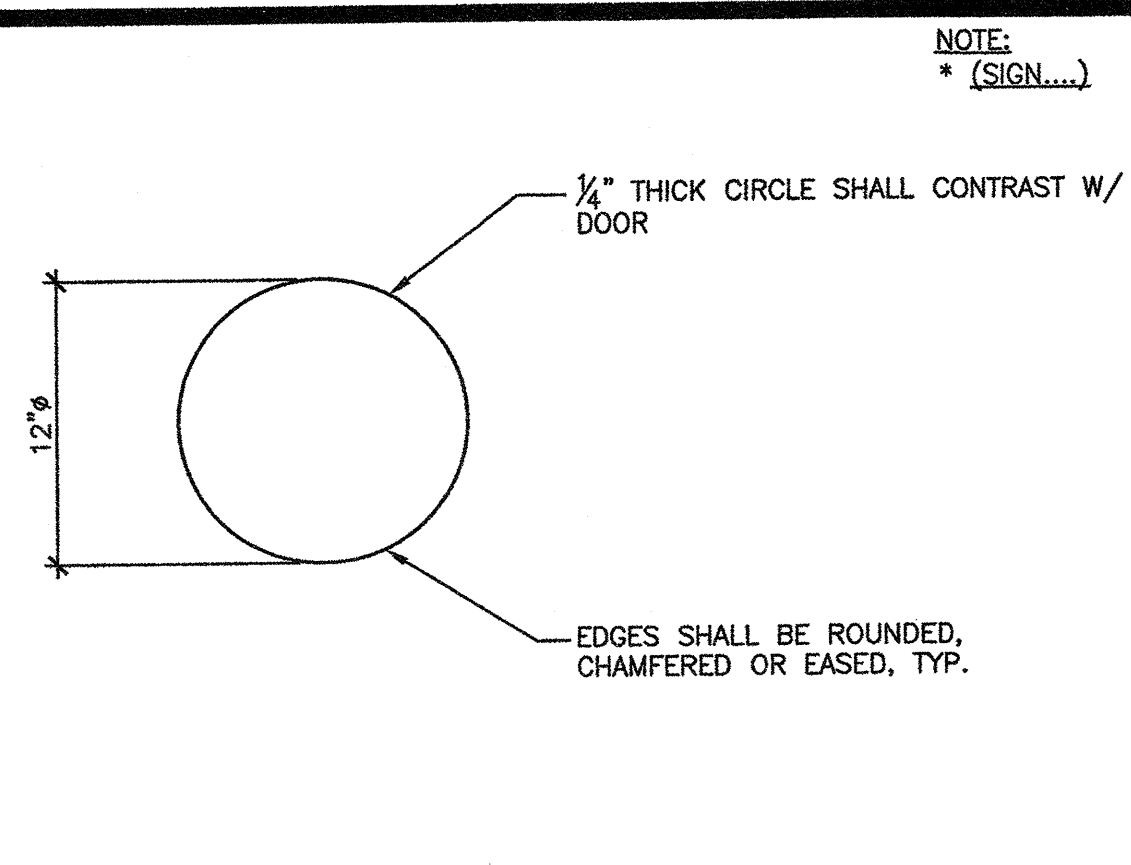


INTELLECTUAL PROPERTY & PROPRIETARY RIGHTS STATEMENT
COPYRIGHT © AMERICAN MODULAR SYSTEMS (AMS) AND ALL RIGHTS RESERVED. ALL OTHER INTELLECTUAL PROPERTY AND PROPRIETARY RIGHTS IN THESE DRAWINGS, SPECIFICATIONS, AND THE MATERIAL CONTAINED HEREIN ARE RESERVED BY AMS. ALL PATENTABLE MATERIALS CONTAINED IN THESE DRAWINGS AND SPECIFICATIONS ARE THE PROPERTY OF AMS. THESE DRAWINGS, SPECIFICATIONS, AND THE MATERIALS CONTAINED HEREIN ARE NOT TO BE REPRODUCED, TRANSMITTED, COPIED, DISTRIBUTED, MODIFIED, OR OTHERWISE DISPOSED OF (DIRECTLY OR INDIRECTLY) WITHOUT THE WRITTEN CONSENT OF AMS. AMS DOES NOT WARRANT THE ACCURACY, COMPLETENESS, OR FITNESS FOR ANY PARTICULAR PURPOSE OF THE INFORMATION PROVIDED IN THESE DRAWINGS, SPECIFICATIONS, PRINTS, APPARATUS, OR PARTS THEREOF. EXCEPT AS EXPRESSLY PERMITTED BY WRITTEN CONSENT OF AMS, AMS SHALL NOT BE HELD LIABLE FOR ANY DAMAGES, INCLUDING CONSEQUENTIAL DAMAGES, ARISING FROM THE USE OF THESE DRAWINGS, SPECIFICATIONS, PRINTS, APPARATUS, OR PARTS THEREOF. AMS'S COPYRIGHT AND OTHER INTELLECTUAL PROPERTY RIGHTS IN THESE DRAWINGS, SPECIFICATIONS, PRINTS, APPARATUS, OR PARTS THEREOF ARE HEREBY PROTECTED AND WILL NOT BE CONSIDERED AS PUBLIC INFORMATION OR INFORMATION OF AMERICAN MODULAR SYSTEMS OR ITS AFFILIATES.

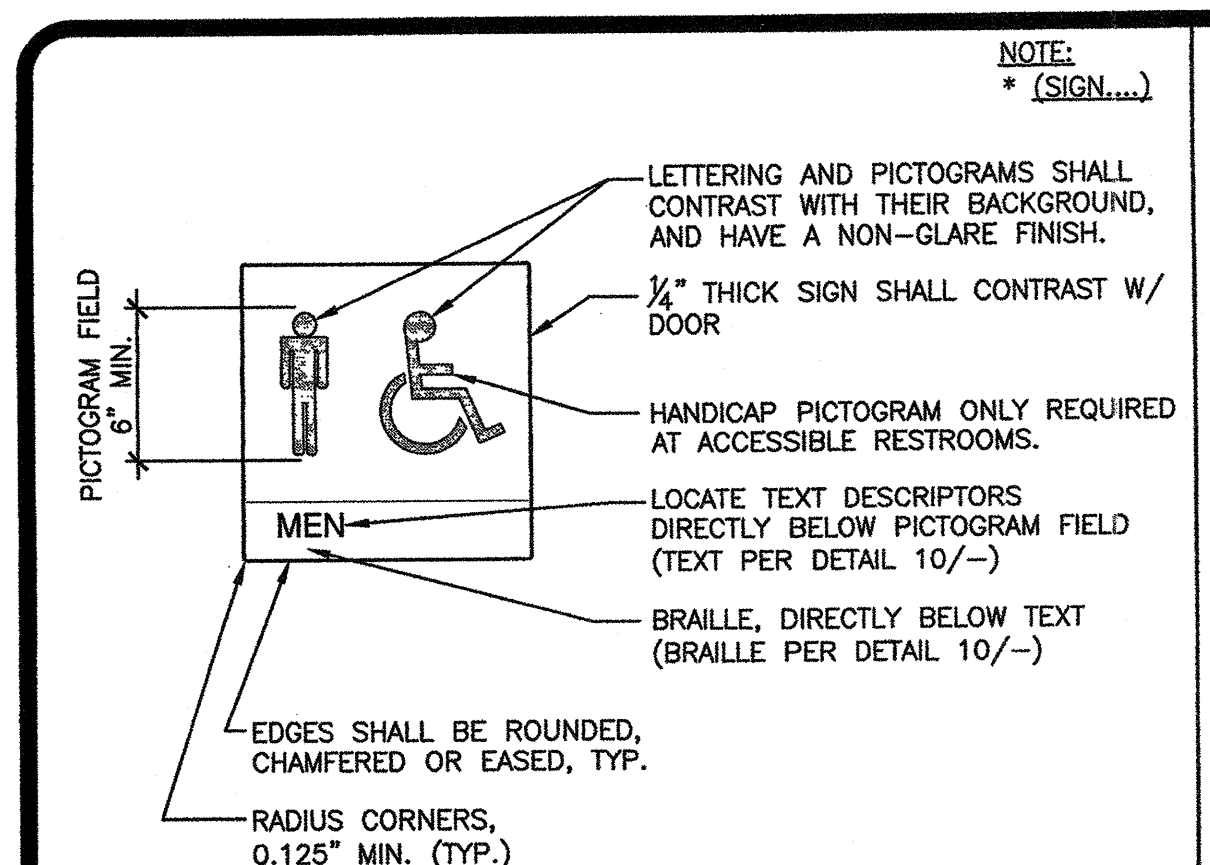






WALL MOUNTED RESTROOM SYMBOLS-MEN NOT TO SCALE 1

DOOR MOUNTED RESTROOM SYMBOLS-WOMEN NOT TO SCALE 2

WALL MOUNTED RESTROOM SYMBOLS-UNISEX NOT TO SCALE 3

ROOM IDENTIFICATION SIGNAGE NOT TO SCALE 4

PERMANENT ROOM I.D. SIGNAGE NOT TO SCALE 5

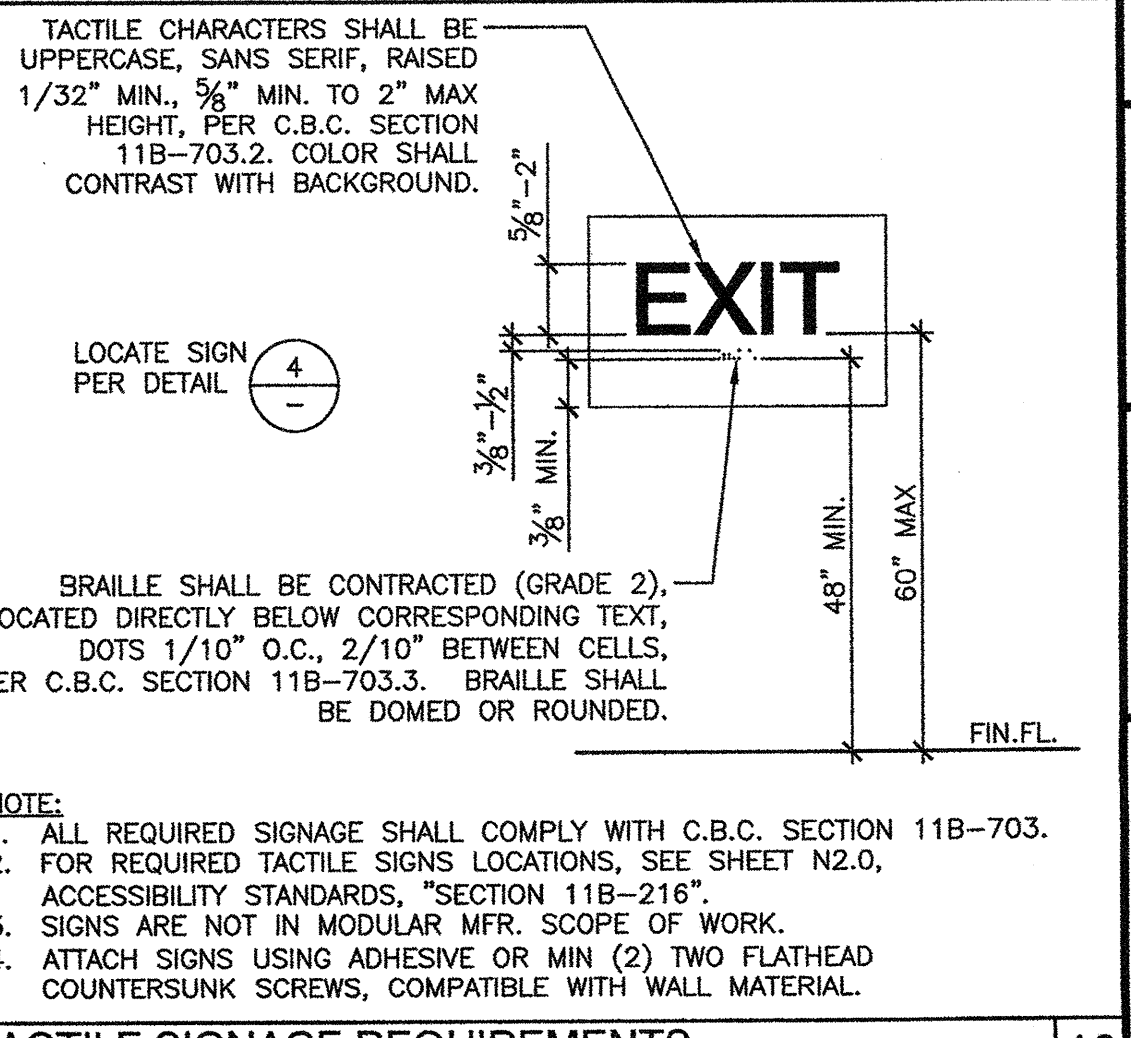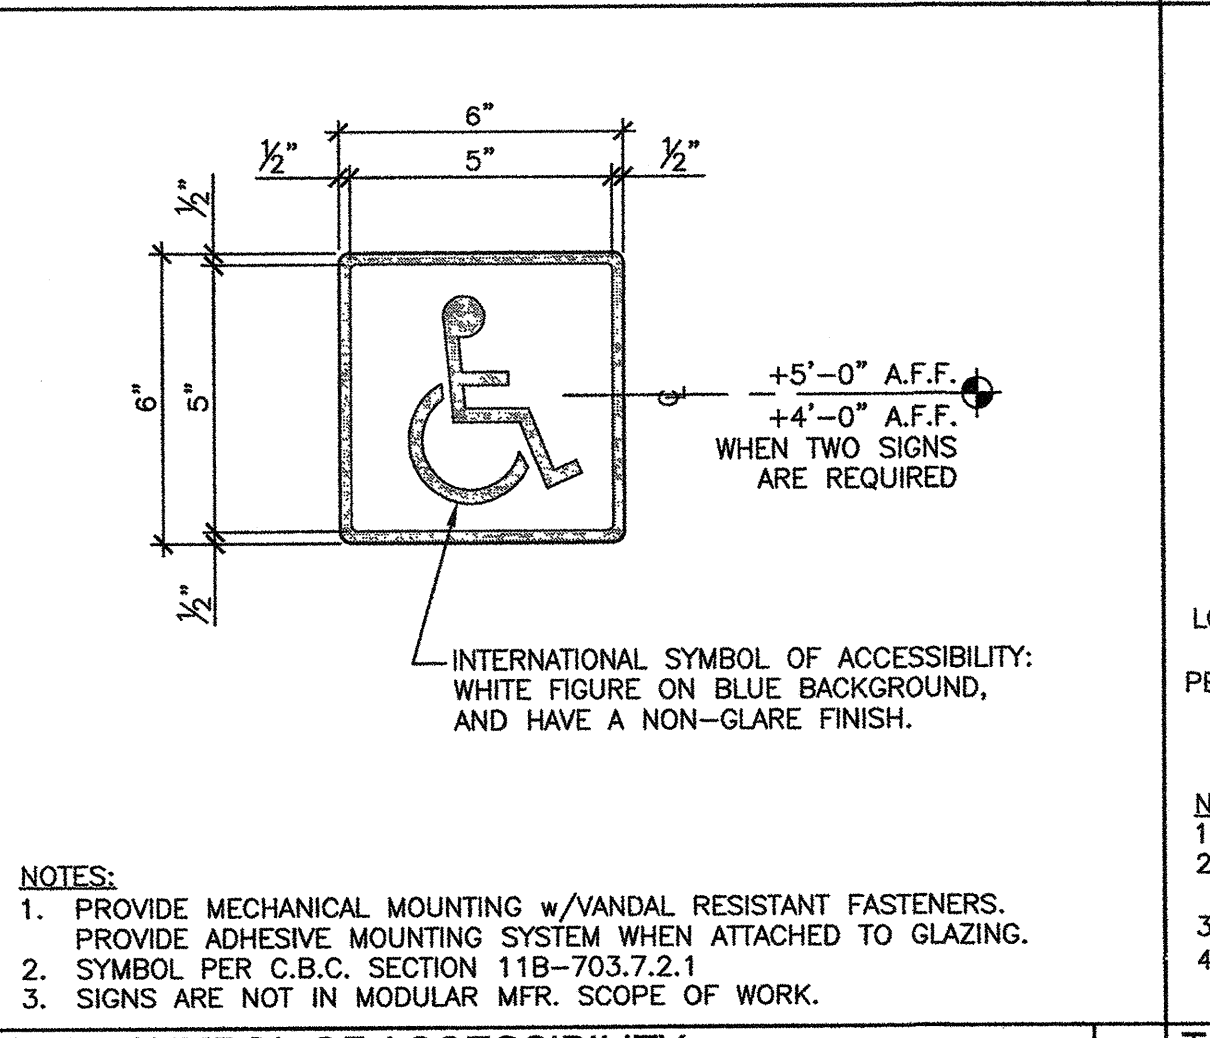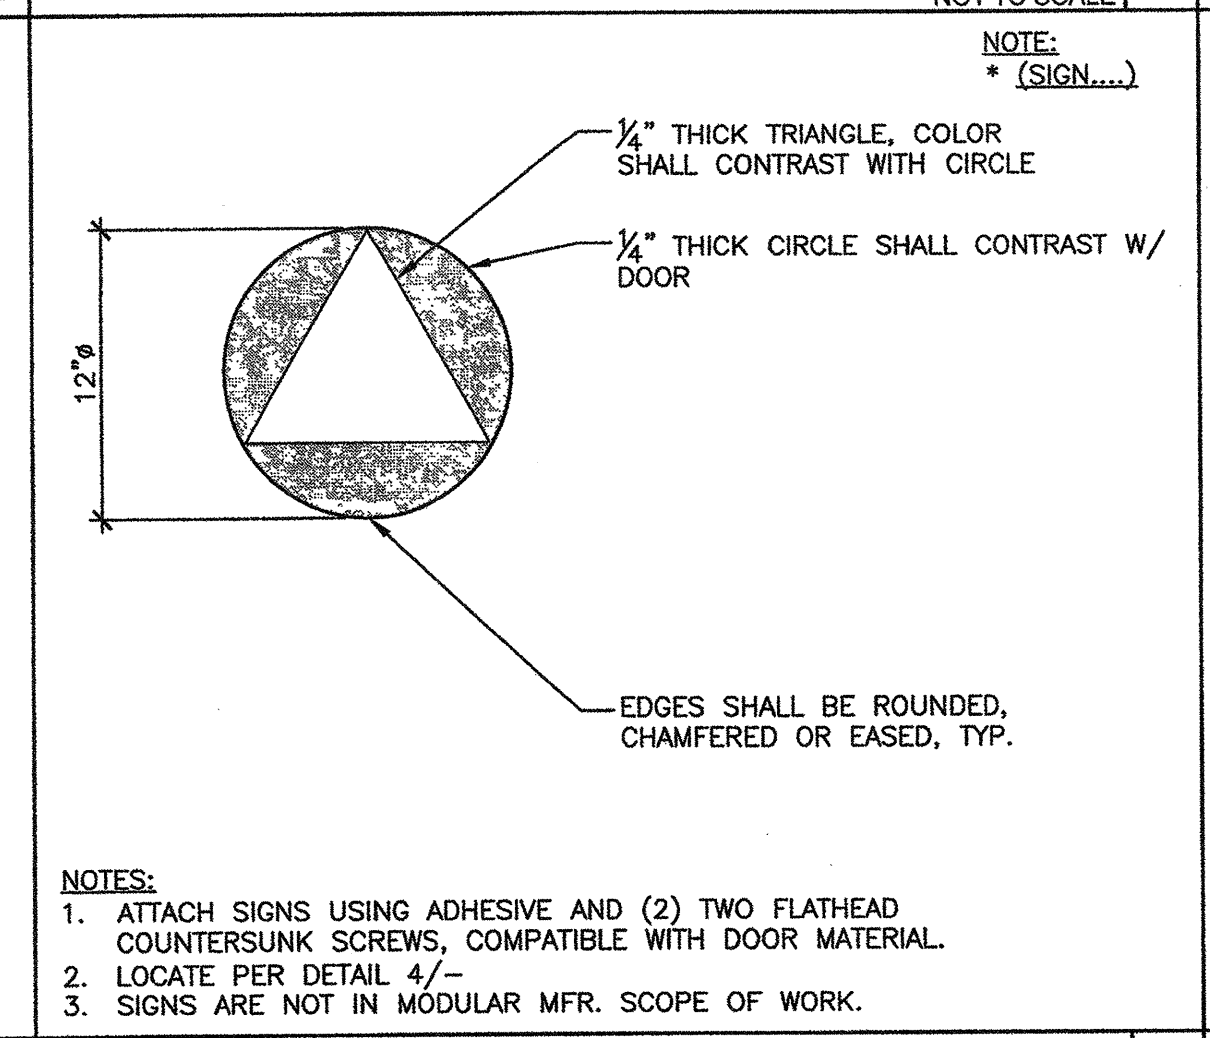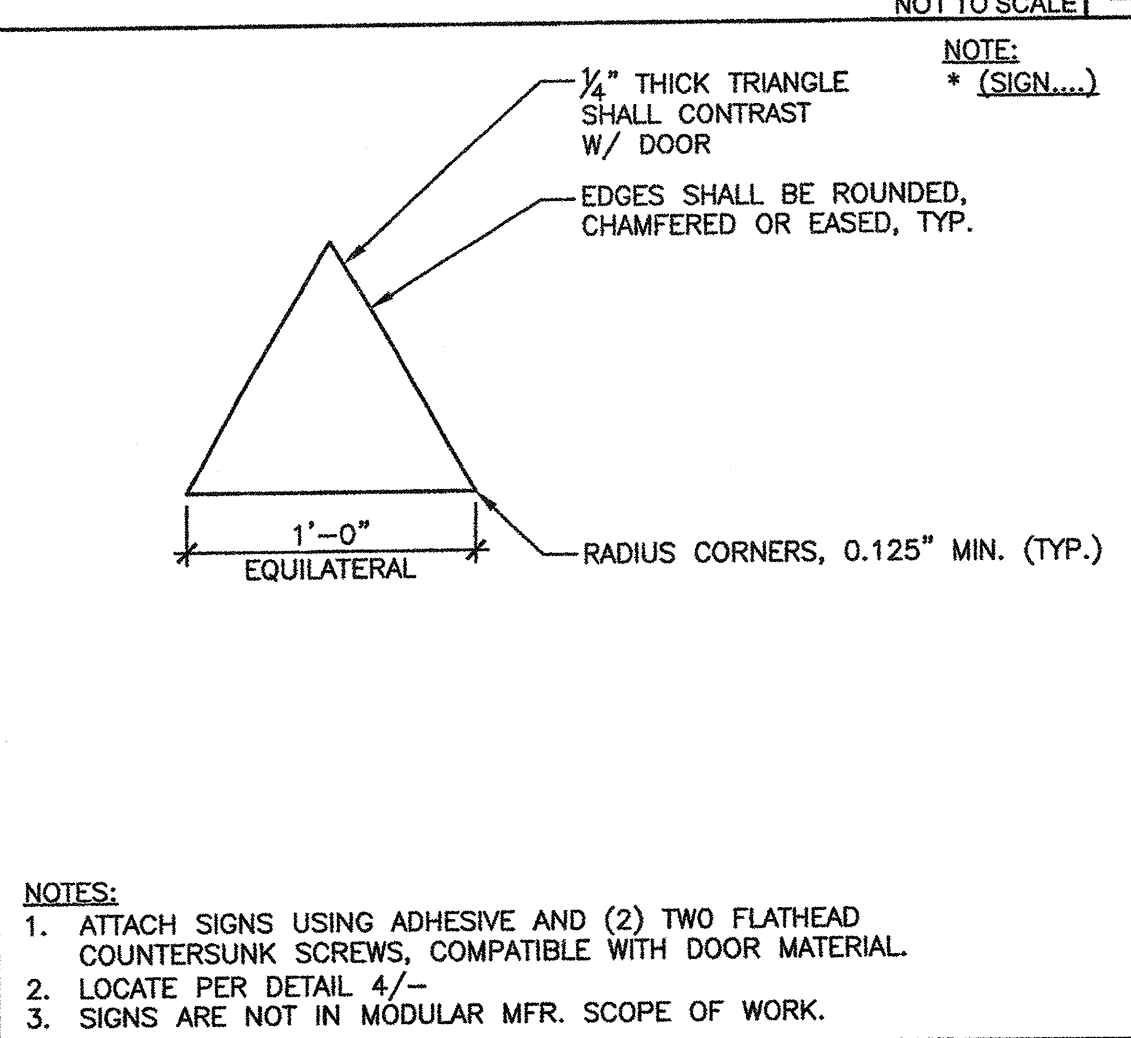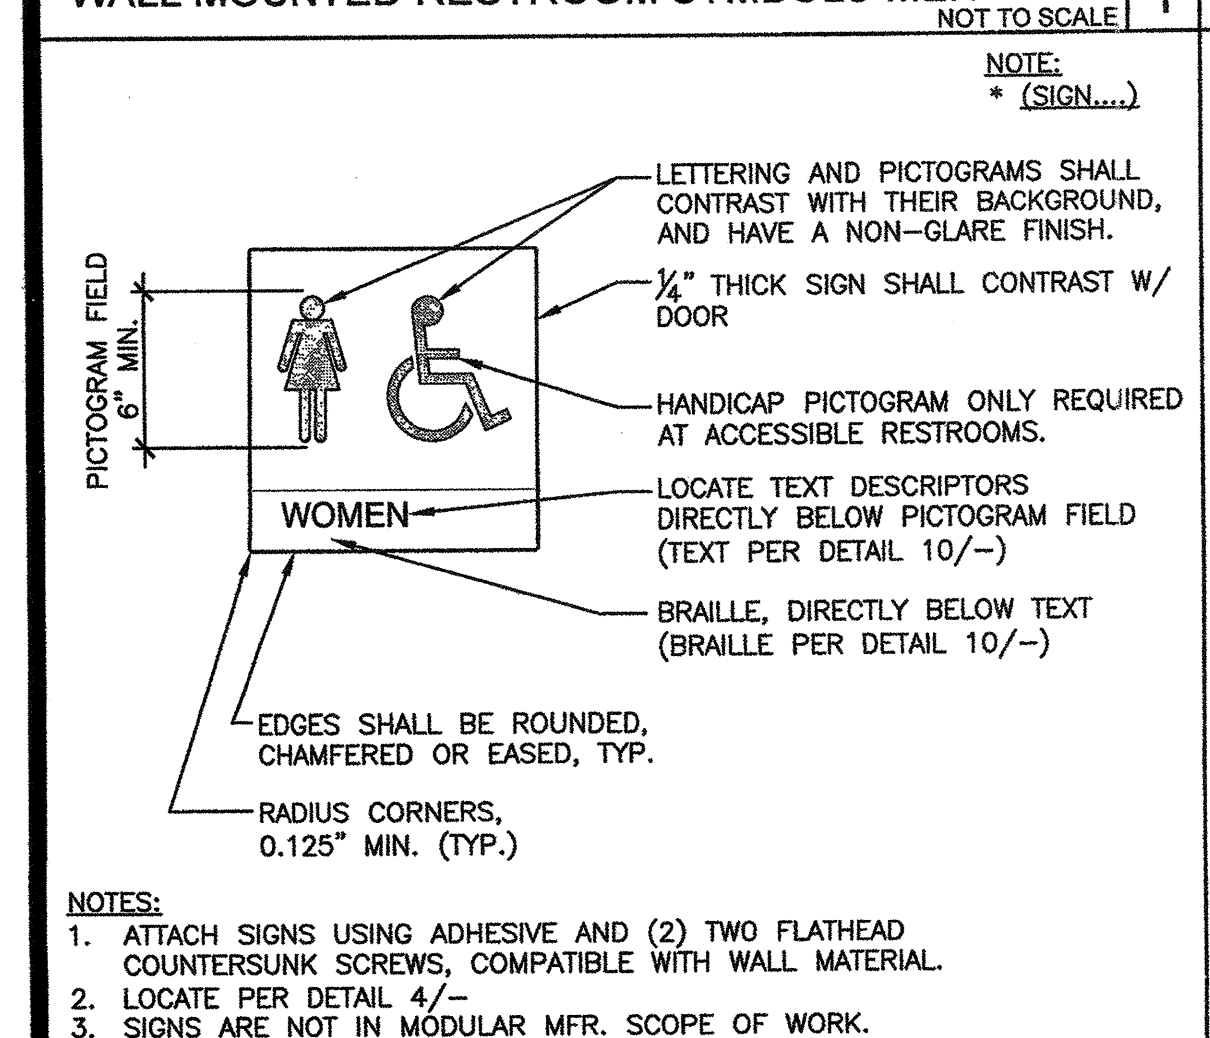






WALL MOUNTED RESTROOM SYMBOLS-WOMEN NOT TO SCALE 6

DOOR MOUNTED RESTROOM SYMBOL-MEN NOT TO SCALE 7

DOOR MOUNTED RESTROOM SYMBOLS-UNISEX NOT TO SCALE 8

INT'L SYMBOL OF ACCESSIBILITY NOT TO SCALE 9

TACTILE SIGNAGE REQUIREMENTS NOT TO SCALE 10

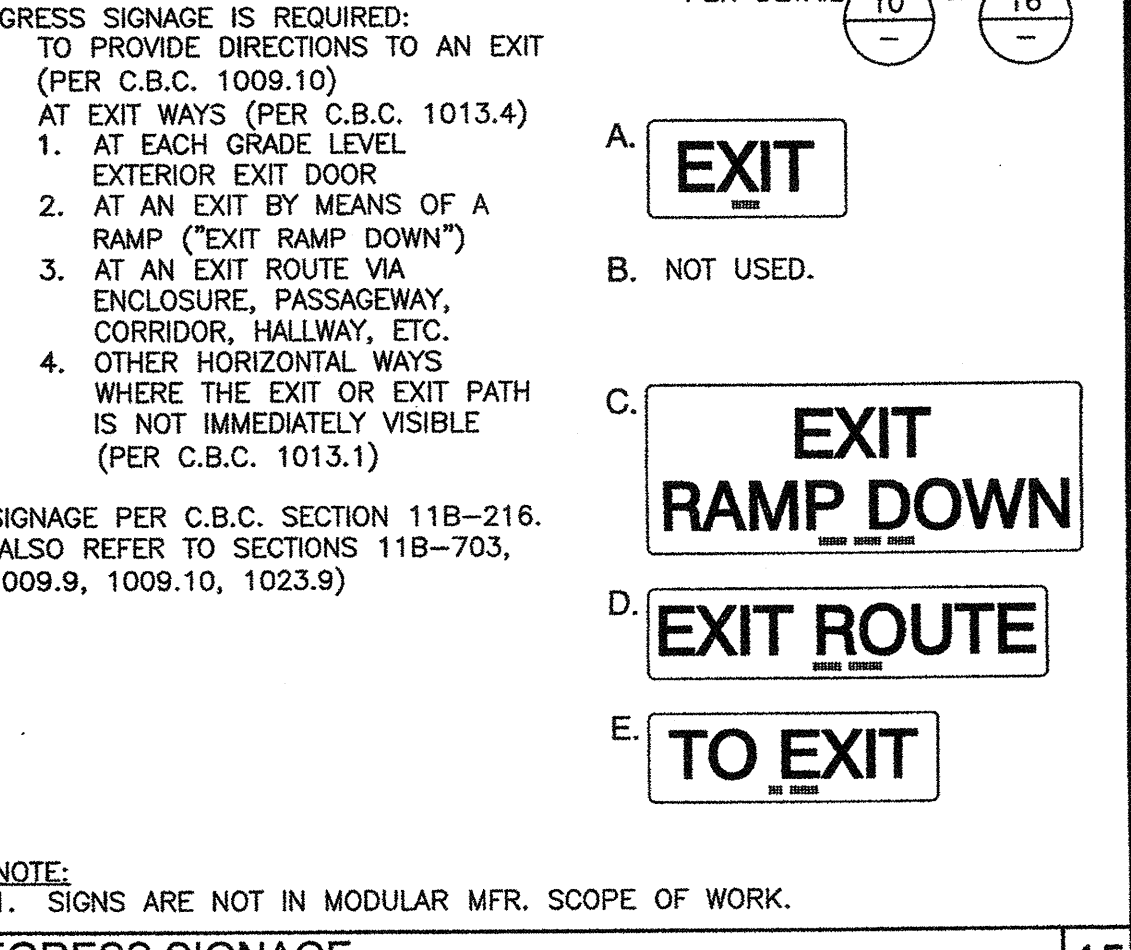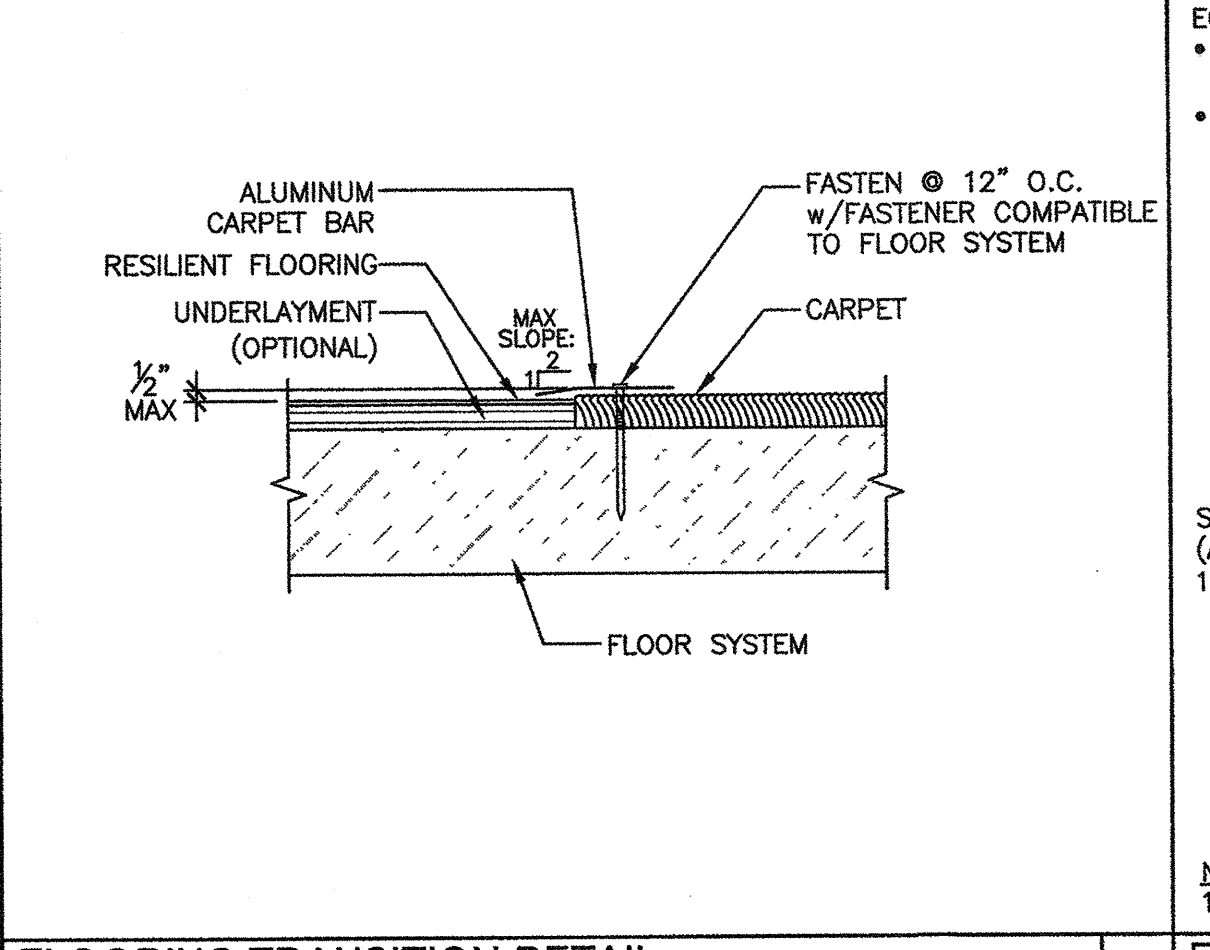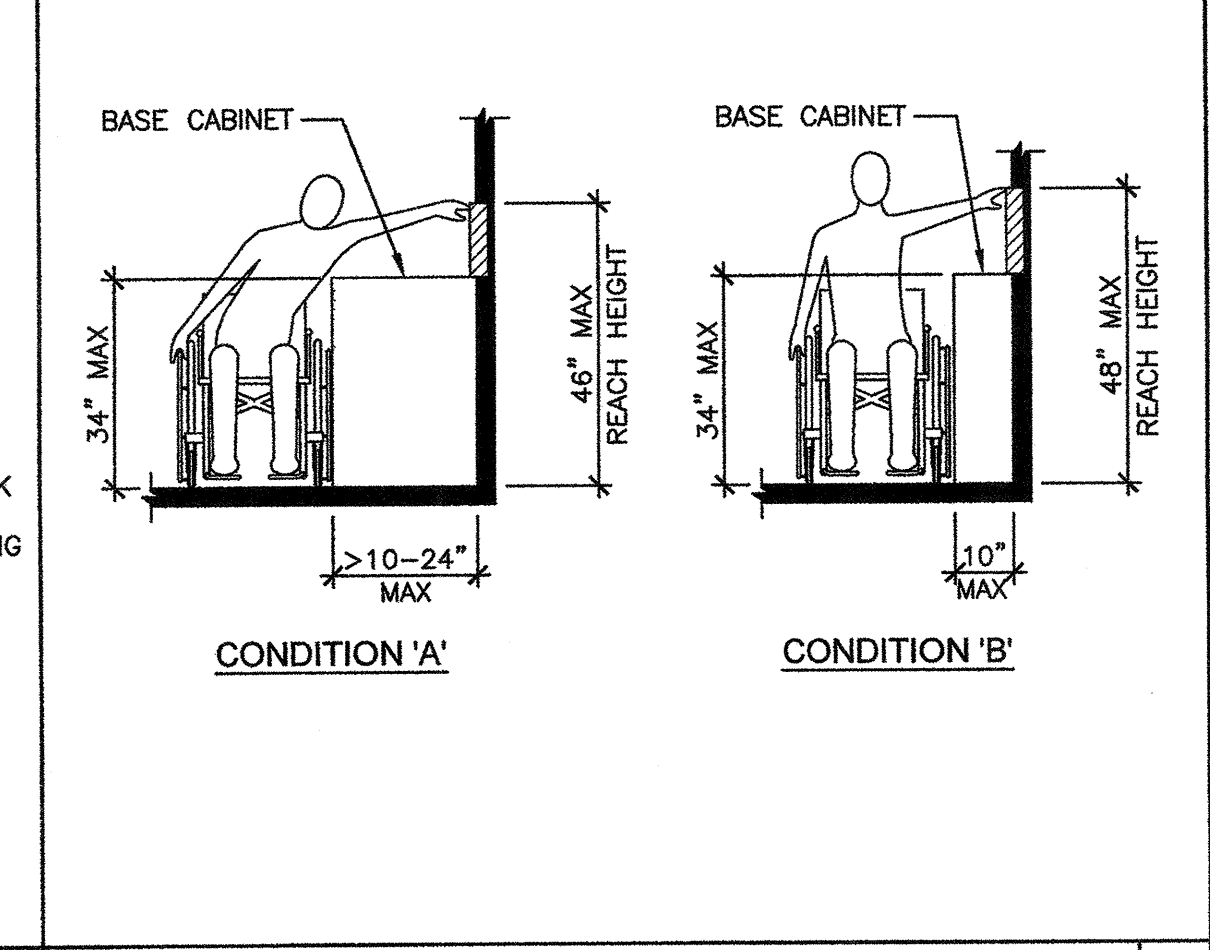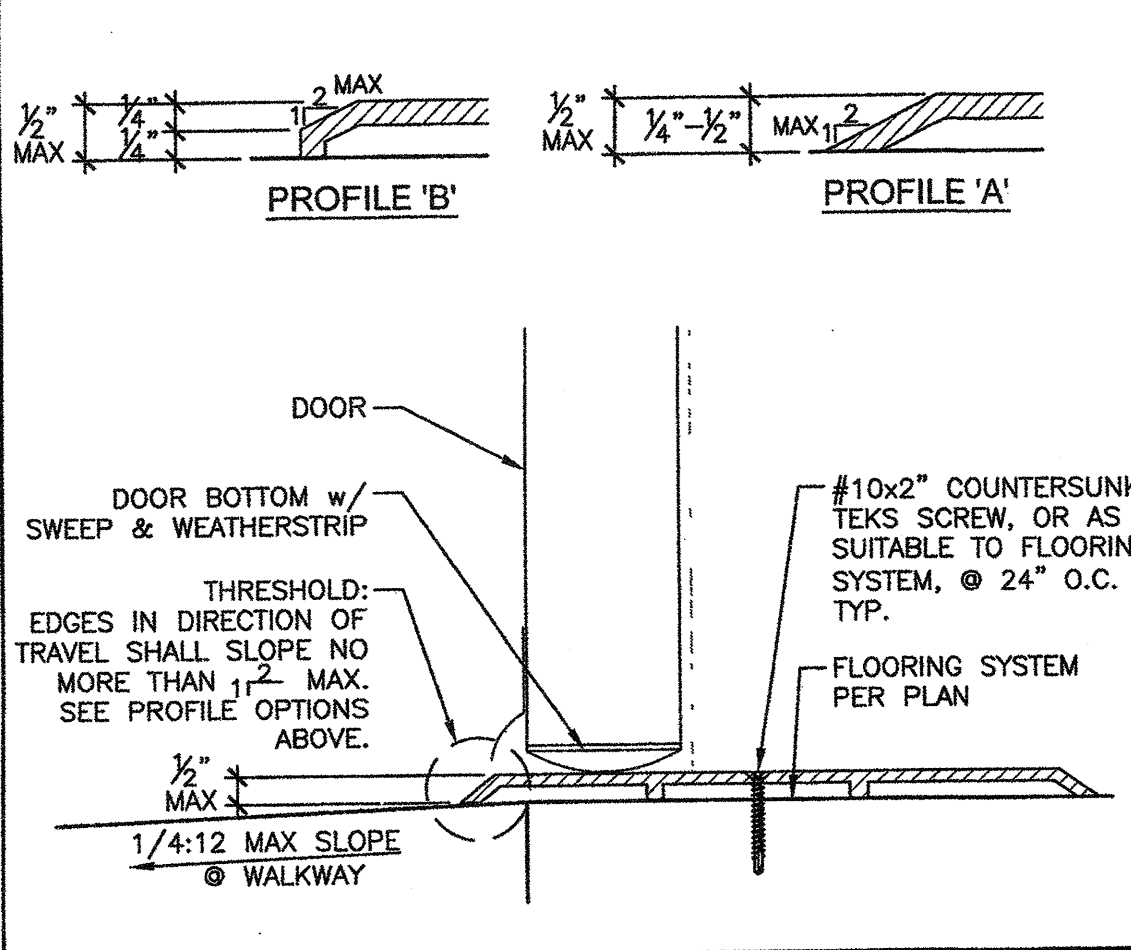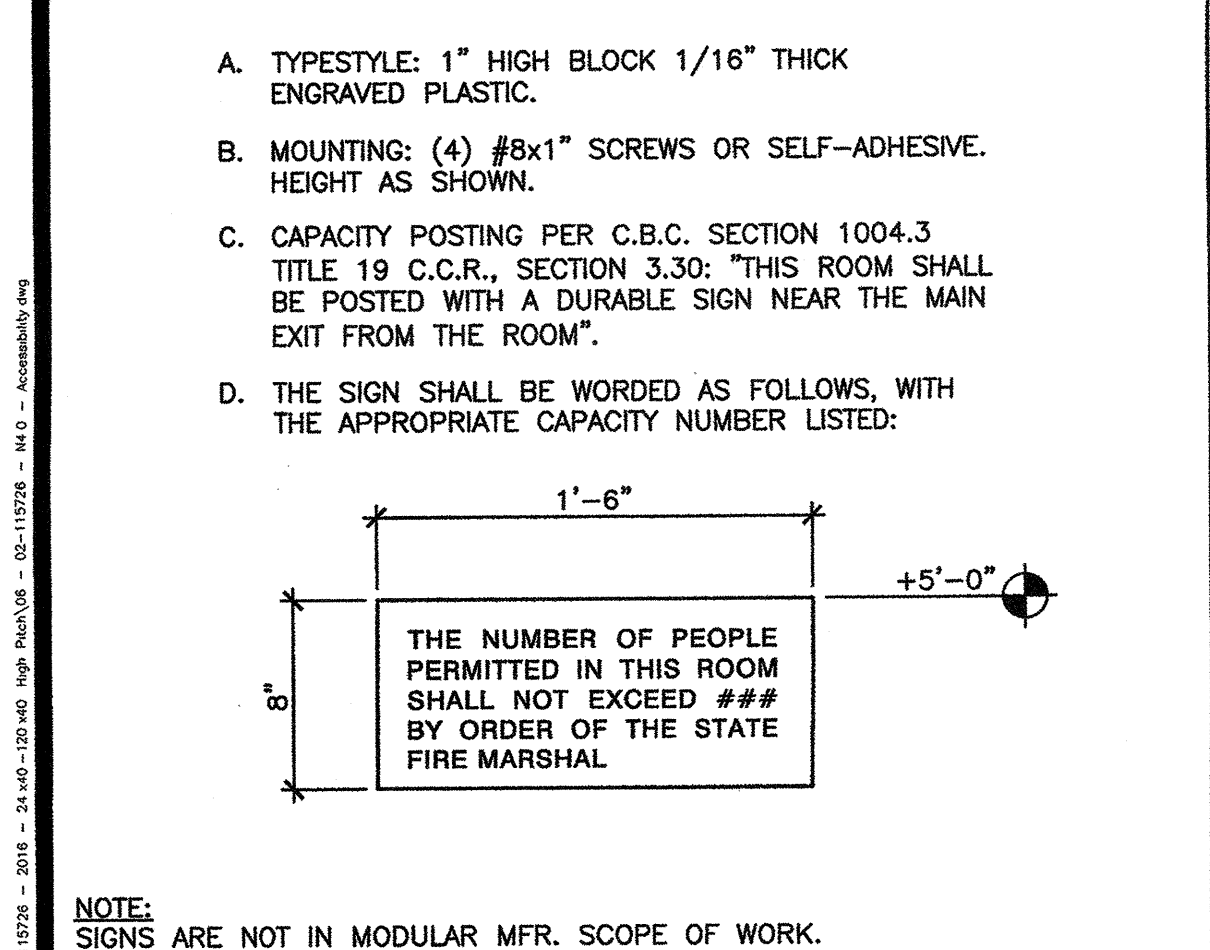


OCCUPANT LOAD SIGN NOT TO SCALE 11

THRESHOLD @ EXTERIOR DOOR NOT TO SCALE 12

SIDE REACH AT BASE CABINET NOT TO SCALE 13

FLOORING TRANSITION DETAIL NOT TO SCALE 14

EGRESS SIGNAGE NOT TO SCALE 15

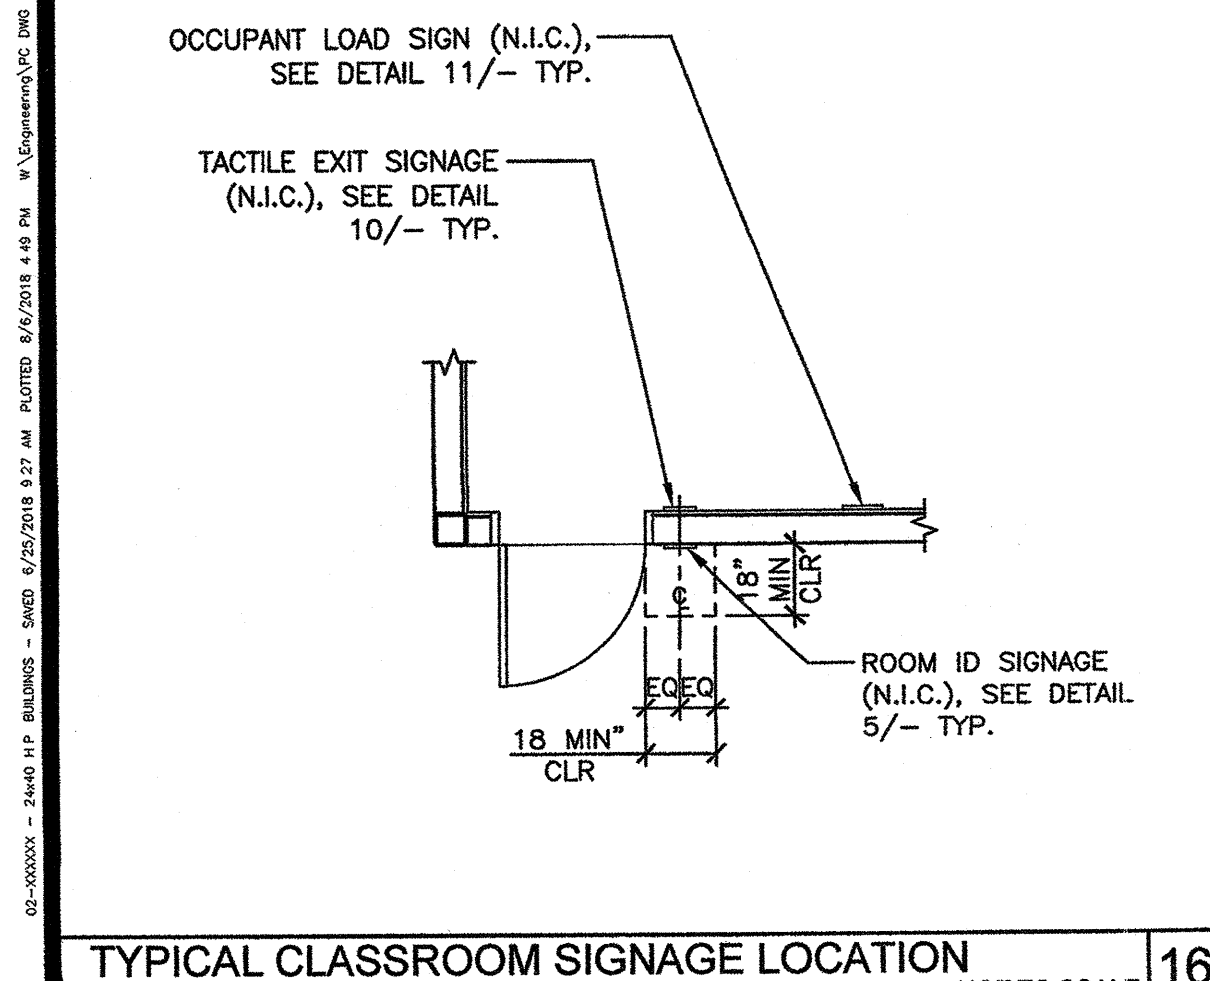

NOT USED 17

NOT USED 18

NOT USED 19


SHEET NOTES

SITE SPECIFIC PROJECT NAME

SHEET TITLE


ACCESSIBILITY STANDARDS AND DETAILS

MANUFACTURER PROFESSIONAL OF RECORD ON PC

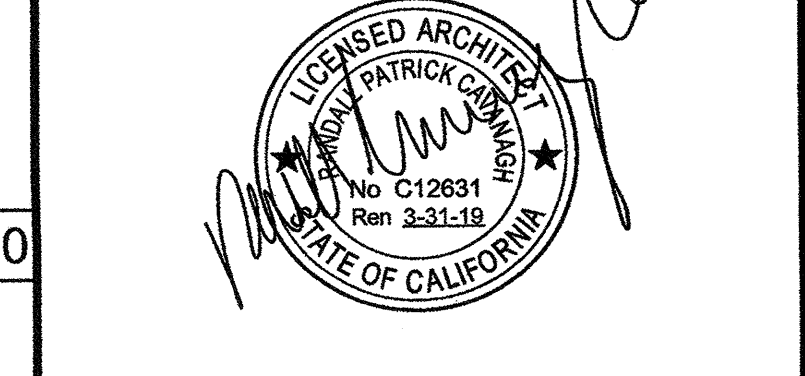


THESE DRAWINGS ARE PRELIMINARY AND NOT FOR CONSTRUCTION UNLESS STAMPED & SIGNED BY THE ENGINEER OF RECORD

PROJECT SPECIFIC STATE AGENCY APPROVAL

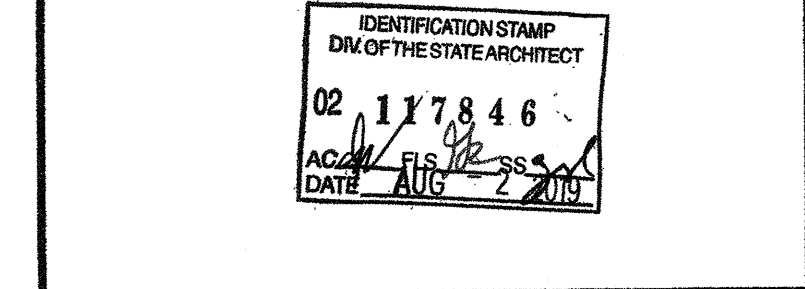

ORIGINAL PC STATE AGENCY APPROVAL

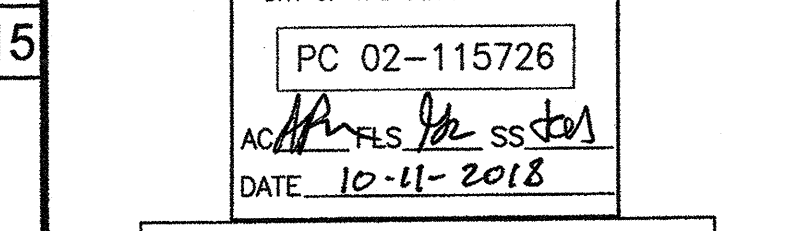

PRE-CHECK (PC) DOCUMENT
CODE 2016 CBC
A SEPARATE PROJECT APPLICATION FOR CONSTRUCTION IS REQUIRED

REVISIONS
DRAWN BY: AS NOTED
SCALE: AS NOTED
DATE: SHEET NUMBER

N4.0-02