



787 Sprockels Ave., Manteca, CA 95236
Phone (209) 825-1921 - Fax (209) 825-7018
www.americanmodular.com

INTELLECTUAL PROPERTY & PROPRIETARY RIGHTS STATEMENT
COPYRIGHT © AMERICAN MODULAR SYSTEMS (AMS)
AMS OWNS ALL COPYRIGHT AND OTHER INTELLECTUAL PROPERTY AND PROPRIETARY RIGHTS IN THESE DRAWINGS, SPECIFICATIONS, AND THE MATERIAL CONTAINED HEREIN. CERTAIN ELEMENTS SHOWN IN THESE DOCUMENTS ARE REGISTERED TRADEMARKS OF AMS. ALL PATENTABLE MATERIALS CONTAINED IN THESE DOCUMENTS AND ORIGINATING WITH AMS WILL REMAIN THE SOLE PROPERTY OF AMS. THESE DRAWINGS, SPECIFICATIONS, AND THE MATERIALS CONTAINED HEREIN MAY NOT BE REPRODUCED, TRANSMITTED, COPIED, DISTRIBUTED, MOVED, OR OTHERWISE DISPOSED OF DIRECTLY OR INDIRECTLY, AND MAY NOT BE USED (IN WHOLE OR IN PART) TO ASSIST IN THE CONSTRUCTION, REPAIR, OR OTHER MAINTENANCE OF OR FOR THE PURPOSE OF REPAIRING OR THE OPERATION OF ANY BUILDING, MODULAR OR OTHERWISE, DRAWINGS, SPECIFICATIONS, PRINTS, APPROPRIATE, OR PARTS THEREOF, EXCEPT AS EXPRESSLY PERMITTED BY WRITTEN CONSENT OF, OR IN A WRITTEN AGREEMENT WITH, AMS. SUBMITTAL OF DRAWINGS TO ANY OTHER REGULATORY AGENCY WILL NOT BE CONSTRUED AS PUBLICATION IN DEROGATION OF AMS' COPYRIGHT OR OTHER INTELLECTUAL PROPERTY OR PROPRIETARY RIGHTS.

PRE-CHECKED SET NAME


**24'x40' THRU 120'x40'
HIGH PITCH MODULAR
BUILDINGS**

SITE SPECIFIC PROJECT NAME

SHEET TITLE


**INTERIOR ELEVATIONS
RESTROOM OPTIONS**

MANUFACTURER PROFESSIONAL OF RECORD ON PC

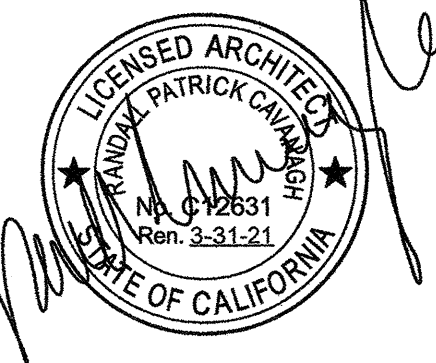

THESE DRAWINGS ARE PRELIMINARY AND NOT FOR CONSTRUCTION UNLESS STAMPED & SIGNED BY THE ENGINEER OF RECORD.

PROJECT SPECIFIC STATE AGENCY APPROVAL

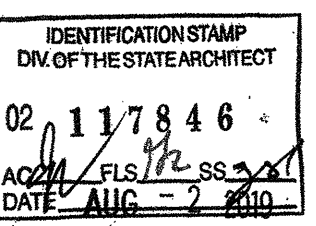

ORIGINAL PC STATE AGENCY APPROVAL

BASED ON PC# 02-115726

PRE-CHECK (PC) DOCUMENT
CODE: 2018.CBC
A SEPARATE PROJECT APPLICATION FOR CONSTRUCTION IS REQUIRED.

REVISIONS

DRAWN BY: AH
SCALE: AS NOTED
DATE: 06/20/19
SHEET NUMBER

A4.102

<p>UNISEX RESTROOM ELEVATION AGE RANGE: 3-4 SCALE: 1/4" = 1'-0"</p>	
<p>UNISEX RESTROOM ELEVATION AGE RANGE: 3-4 SCALE: 1/4" = 1'-0"</p>	
<p>STAFF RESTROOM ELEVATION AGE RANGE: ADULT SCALE: 1/4" = 1'-0"</p>	<p>STAFF RESTROOM ELEVATION AGE RANGE: ADULT SCALE: 1/4" = 1'-0"</p>	<p>STAFF RESTROOM ELEVATION AGE RANGE: ADULT SCALE: 1/4" = 1'-0"</p>	<p>STAFF RESTROOM ELEVATION AGE RANGE: ADULT SCALE: 1/4" = 1'-0"</p>
<p>INSTRUCTOR ROOM ELEVATION SCALE: 1/4" = 1'-0"</p>	<p>INSTRUCTOR ROOM ELEVATION SCALE: 1/4" = 1'-0"</p>	<p>INSTRUCTOR ROOM ELEVATION SCALE: 1/4" = 1'-0"</p>	<p>INSTRUCTOR ROOM ELEVATION SCALE: 1/4" = 1'-0"</p>
<p>OFFICE ELEVATION SCALE: 1/4" = 1'-0"</p>	<p>OFFICE ELEVATION SCALE: 1/4" = 1'-0"</p>	<p>OFFICE ELEVATION SCALE: 1/4" = 1'-0"</p>	<p>OFFICE ELEVATION SCALE: 1/4" = 1'-0"</p>

- 1 TYPICAL DOOR
- 2 NOT USED
- 3 6" TOP SET BASE
- 4 ACCESSIBLE TOILET - SEE DETAIL 14/P2.0
- 5 NOT USED
- 6 LIGHT SWITCH - SEE ELECTRICAL SHEETS
- 7 TOILET PAPER DISPENSER (BRADLEY MODEL 508-32, OR EQUAL)
- 8 TYP. GFCI OUTLET - SEE ELECTRICAL SHEETS
- 9 GRAB BAR - SEE DETAIL 6/A7.1
- 10 NOT USED
- 11 TOILET SEAT COVER DISPENSER (N.I.C.) (BOBRICK MODEL B-221, OR EQUAL)
- 12 ACCESSIBLE LAVATORY - SEE DETAIL 17/P2.0
- 13 NOT USED
- 14 TYP. MIRROR (19" MAX. WEIGHT) - SEE DETAIL 17/P2.0
- 15 CERAMIC TILE PER DETAIL 21-
- 16 CASEWORK - REFER TO 8/A7.1 FOR BLOCKING
- 17 UPPER CABINETS - REFER TO 8/A7.1 FOR BLOCKING
- 18 VINYL WRAPPED TACKABLE WALLS
- 19 TOP SET BASE (BY OTHERS)
- 20 BATTEN CLOSE-UP AT MOD LINES, TYP.
- 21 TYP. MOD LINE

NOTE: FOR ACCESSIBLE FIXTURES & ACCESSORIES MOUNTING HEIGHT REQUIREMENTS (PER CBC CHAPTER 11B), SEE SHEET P2.0, DETAIL 1G.

