


2.101	REMOVE (E) VINYL COMPOSITION	02072
2.103	REMOVE (E) PLANKWOOD	02072
2.105	REMOVE (E) CABINET DOOR & TILE FLOORING	02072
2.106	REMOVE (E) TILE FLOORING	02072
2.108	REMOVE (E) WINDOW SASH	02072
2.109	REMOVE (E) SINKS; SEE PLUMBING	02072
2.110	REMOVE (E) TOILET FIXTURE; CAP OFF BEHIND FINISHES INDICATED	02072
2.111	REMOVE (E) FLOOR-MOUNTED URINAL	02072
2.113	SEE PLUMBING & LAV'S	02072
2.118	REMOVE (E) DOOR & FRAME	02072
2.117	REMOVE (E) COUNTER	02072
2.112	REMOVE (E) COUNTER	02072
2.112	COUNTERTOPS	02072
2.112	REMOVE (E) LAVS	02072
2.118	REMOVE (E) WALL PARTITIONS TO REMAIN	02072
2.118	REMOVE (E) TRIM MATERIAL	02072
2.115	REMOVE (E) WALL FINISH & FRAMING	02072
2.117	REMOVE (E) CONCRETE AS REQ'D TO OBTAIN SLOPES INDICATED	02072
2.105	(E) WARE LINE TO BE REMOVED	02072
3.106	REMOVE (E) FLOOR-MOUNTED URINAL	02072
6.105	REMOVE (E) OPEN G. W/2X6 STUDS	06410
6.107	REMOVE (E) OPEN G. W/2X6 STUDS	06410
6.110	REMOVE (E) DOOR W/ PARTS TO REMAIN	06200
6.111	REMOVE (E) DOOR W/ PARTS TO REMAIN	06200
6.112	REMOVE (E) DOOR W/ PARTS TO REMAIN	06200
6.113	WOOD SEAT MOUNTED @ +1'-6"	06200
6.114	WOOD SEAT MOUNTED @ +1'-6"	06200
6.115	SHELVES TO MATCH (E)	06200
6.116	REMOVE (E) ADVANTAGE FINISHES	06410
6.123	REMOVE (E) ADVANTAGE FINISHES	06410
6.124	REMOVE (E) ADVANTAGE FINISHES	06410
6.125	REMOVE (E) ADVANTAGE FINISHES	06410
7.101	R-13 MIN. INSULATION IN INFILL	07213
8.100	ALUMINUM STOREFRONT	08410
9.100	PORTLAND CEMENT PLASTER TO MATCH (E)	09220
9.104	CERAMIC TILE FLOORING & MAINSCOT W/ VENEER PLASTER TO MATCH (E)	09211
9.109	REMOVE (E) VENEER PLASTER TO MATCH (E)	09280
9.121	SHEET VINYL FLOOR & MAINSCOT	10180
10.101	HARBORBOARD	10180
10.102	URINAL SCREENS	10180
10.103	URINAL SCREENS	10180
10.104	URINAL SCREENS	10180
15.104	R.C. LAV; SEE PLUMBING PLANS	15400
15.107	WALL-MOUNTED URINAL	15400
15.111	WALL-MOUNTED URINAL	15400
15.113	WALL-MOUNTED URINAL	15400
16.104	FLOOR DRAIN; ADVANT. ELEV. AS REQ'D TO INSURE DRAINAGE	15400
	WALL-MOUNTED ELECTRIC HAND DRYERS TO MATCH (E)	16200

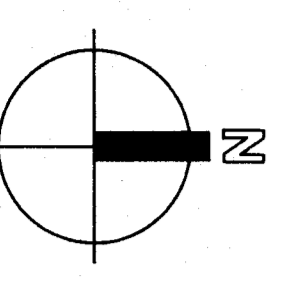

ENLARGED FLOOR PLANS

SEE 1/8" SCALE FLOOR PLANS FOR DOOR SYMBOLS.

1/4" = 1'-0"

pechin associates aia
 1400 easton drive suite 138
 bakersfield, ca 93309 (805) 322-2021

Project Number: 413-0788
 Revision Date: 07/24/89

Bessie E. Owens Elementary School Modernization
 Bakersfield City School District

DATE	ISSUE FOR
DATE	REVISION

THESE DRAWINGS, RELATED SPECIFICATIONS, IDEAS, DESIGNS, AND ARRANGEMENTS REPRESENT THE PROPERTY OF THE ARCHITECT, AND NO PART THEREOF SHALL BE COPIED, DISCLOSED TO OTHERS OR USED IN CONNECTION WITH ANY WORK OR PROJECT OTHER THAN THE SPECIFIC PROJECT FOR WHICH THEY HAVE BEEN PREPARED AND DEVELOPED WITHOUT THE WRITTEN CONSENT OF THE ARCHITECT. VISUAL CONTACT WITH THESE DRAWINGS OR SPECIFICATIONS SHALL CONSTITUTE CONCLUSIVE EVIDENCE OF ACCEPTANCE OF THESE RESTRICTIONS.

WRITTEN DIMENSIONS ON THESE DRAWINGS SHALL HAVE PRECEDENCE OVER SCALED DIMENSIONS. CONTRACTORS AND SUBCONTRACTORS SHALL REMAIN RESPONSIBLE FOR ALL DIMENSIONS AND CONDITIONS ON THE JOB AND THIS OFFICE MUST BE NOTIFIED OF ANY VARIATIONS FROM THE DIMENSIONS AND CONDITIONS SHOWN BY THOSE DRAWINGS.

DETAILED SHOP DRAWINGS MUST BE SUBMITTED TO THIS OFFICE FOR REVIEW BEFORE PROCEEDING WITH THE FABRICATION OF ANY PRODUCT TO BE INCLUDED IN THIS PROJECT.