


SOUTH & NORTH WALLS OF TOILETS.  
 TYPICAL ELEV. OF WINDOWS.  
 SCALE - 1/4" = 1'-0"

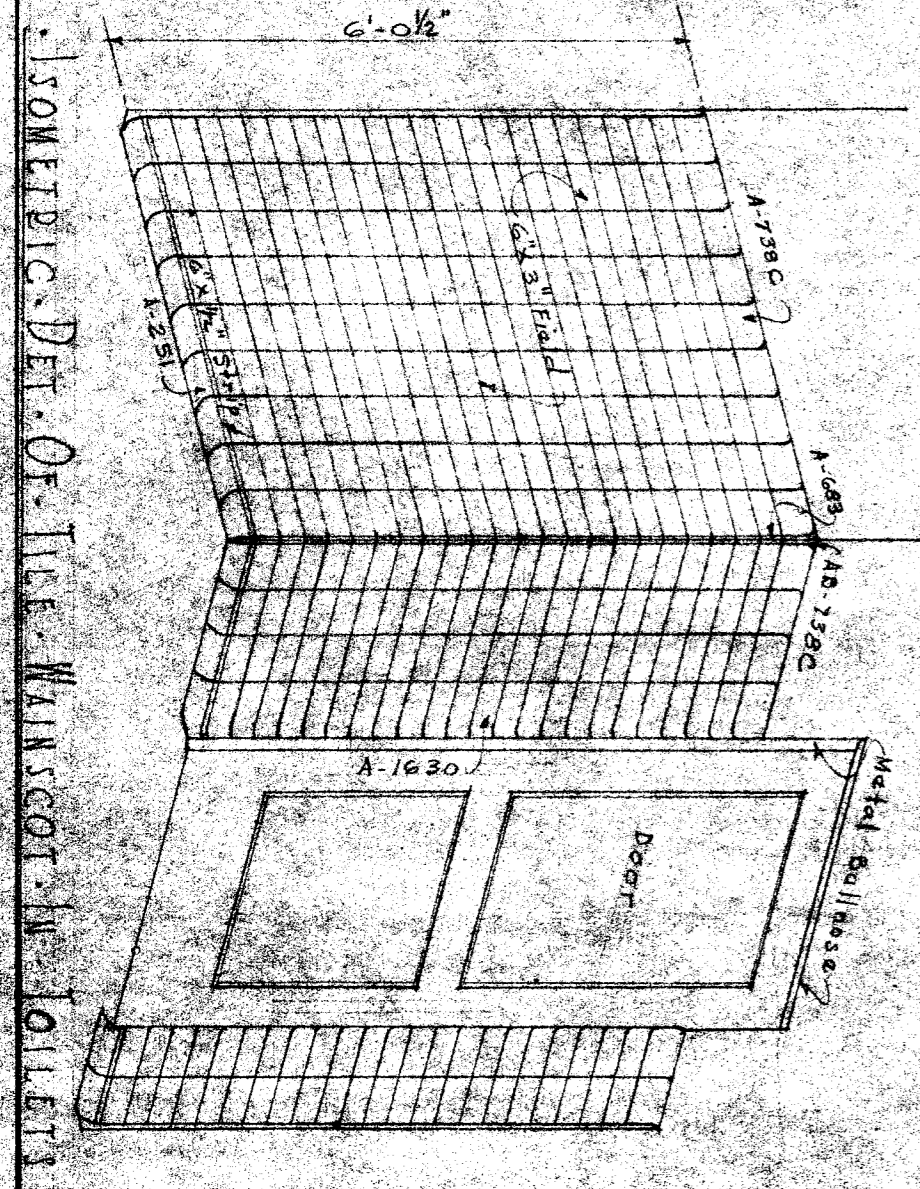

FLOOR PLAN BATTLE PARTITION  
 STATE OF CALIFORNIA  
 DEPARTMENT OF PUBLIC WORKS  
 DIVISION OF ARCHITECTS

BUREAU OF CITY SCHOOL DISTRICT  
 DEPARTMENT OF EDUCATION  
 APPROVED  
 Charles W. McCall  
 District Architect

WINDOW DETAILS - TOILET ROOMS  
 POTOMAC AND SEQUOIA STREET SCHOOL  
 BAKERSFIELD CITY SCHOOL DISTRICT  
 Bakersfield, Cal.  
 DATE 7-1-49  
 WRIGHT METCALF & PARSONS  
 ARCHITECTS  
 111 NORBON BUILDING  
 BAKERSFIELD, CALIFORNIA

DATE 7-1-49  
 WRIGHT METCALF & PARSONS  
 ARCHITECTS  
 111 NORBON BUILDING  
 BAKERSFIELD, CALIFORNIA