

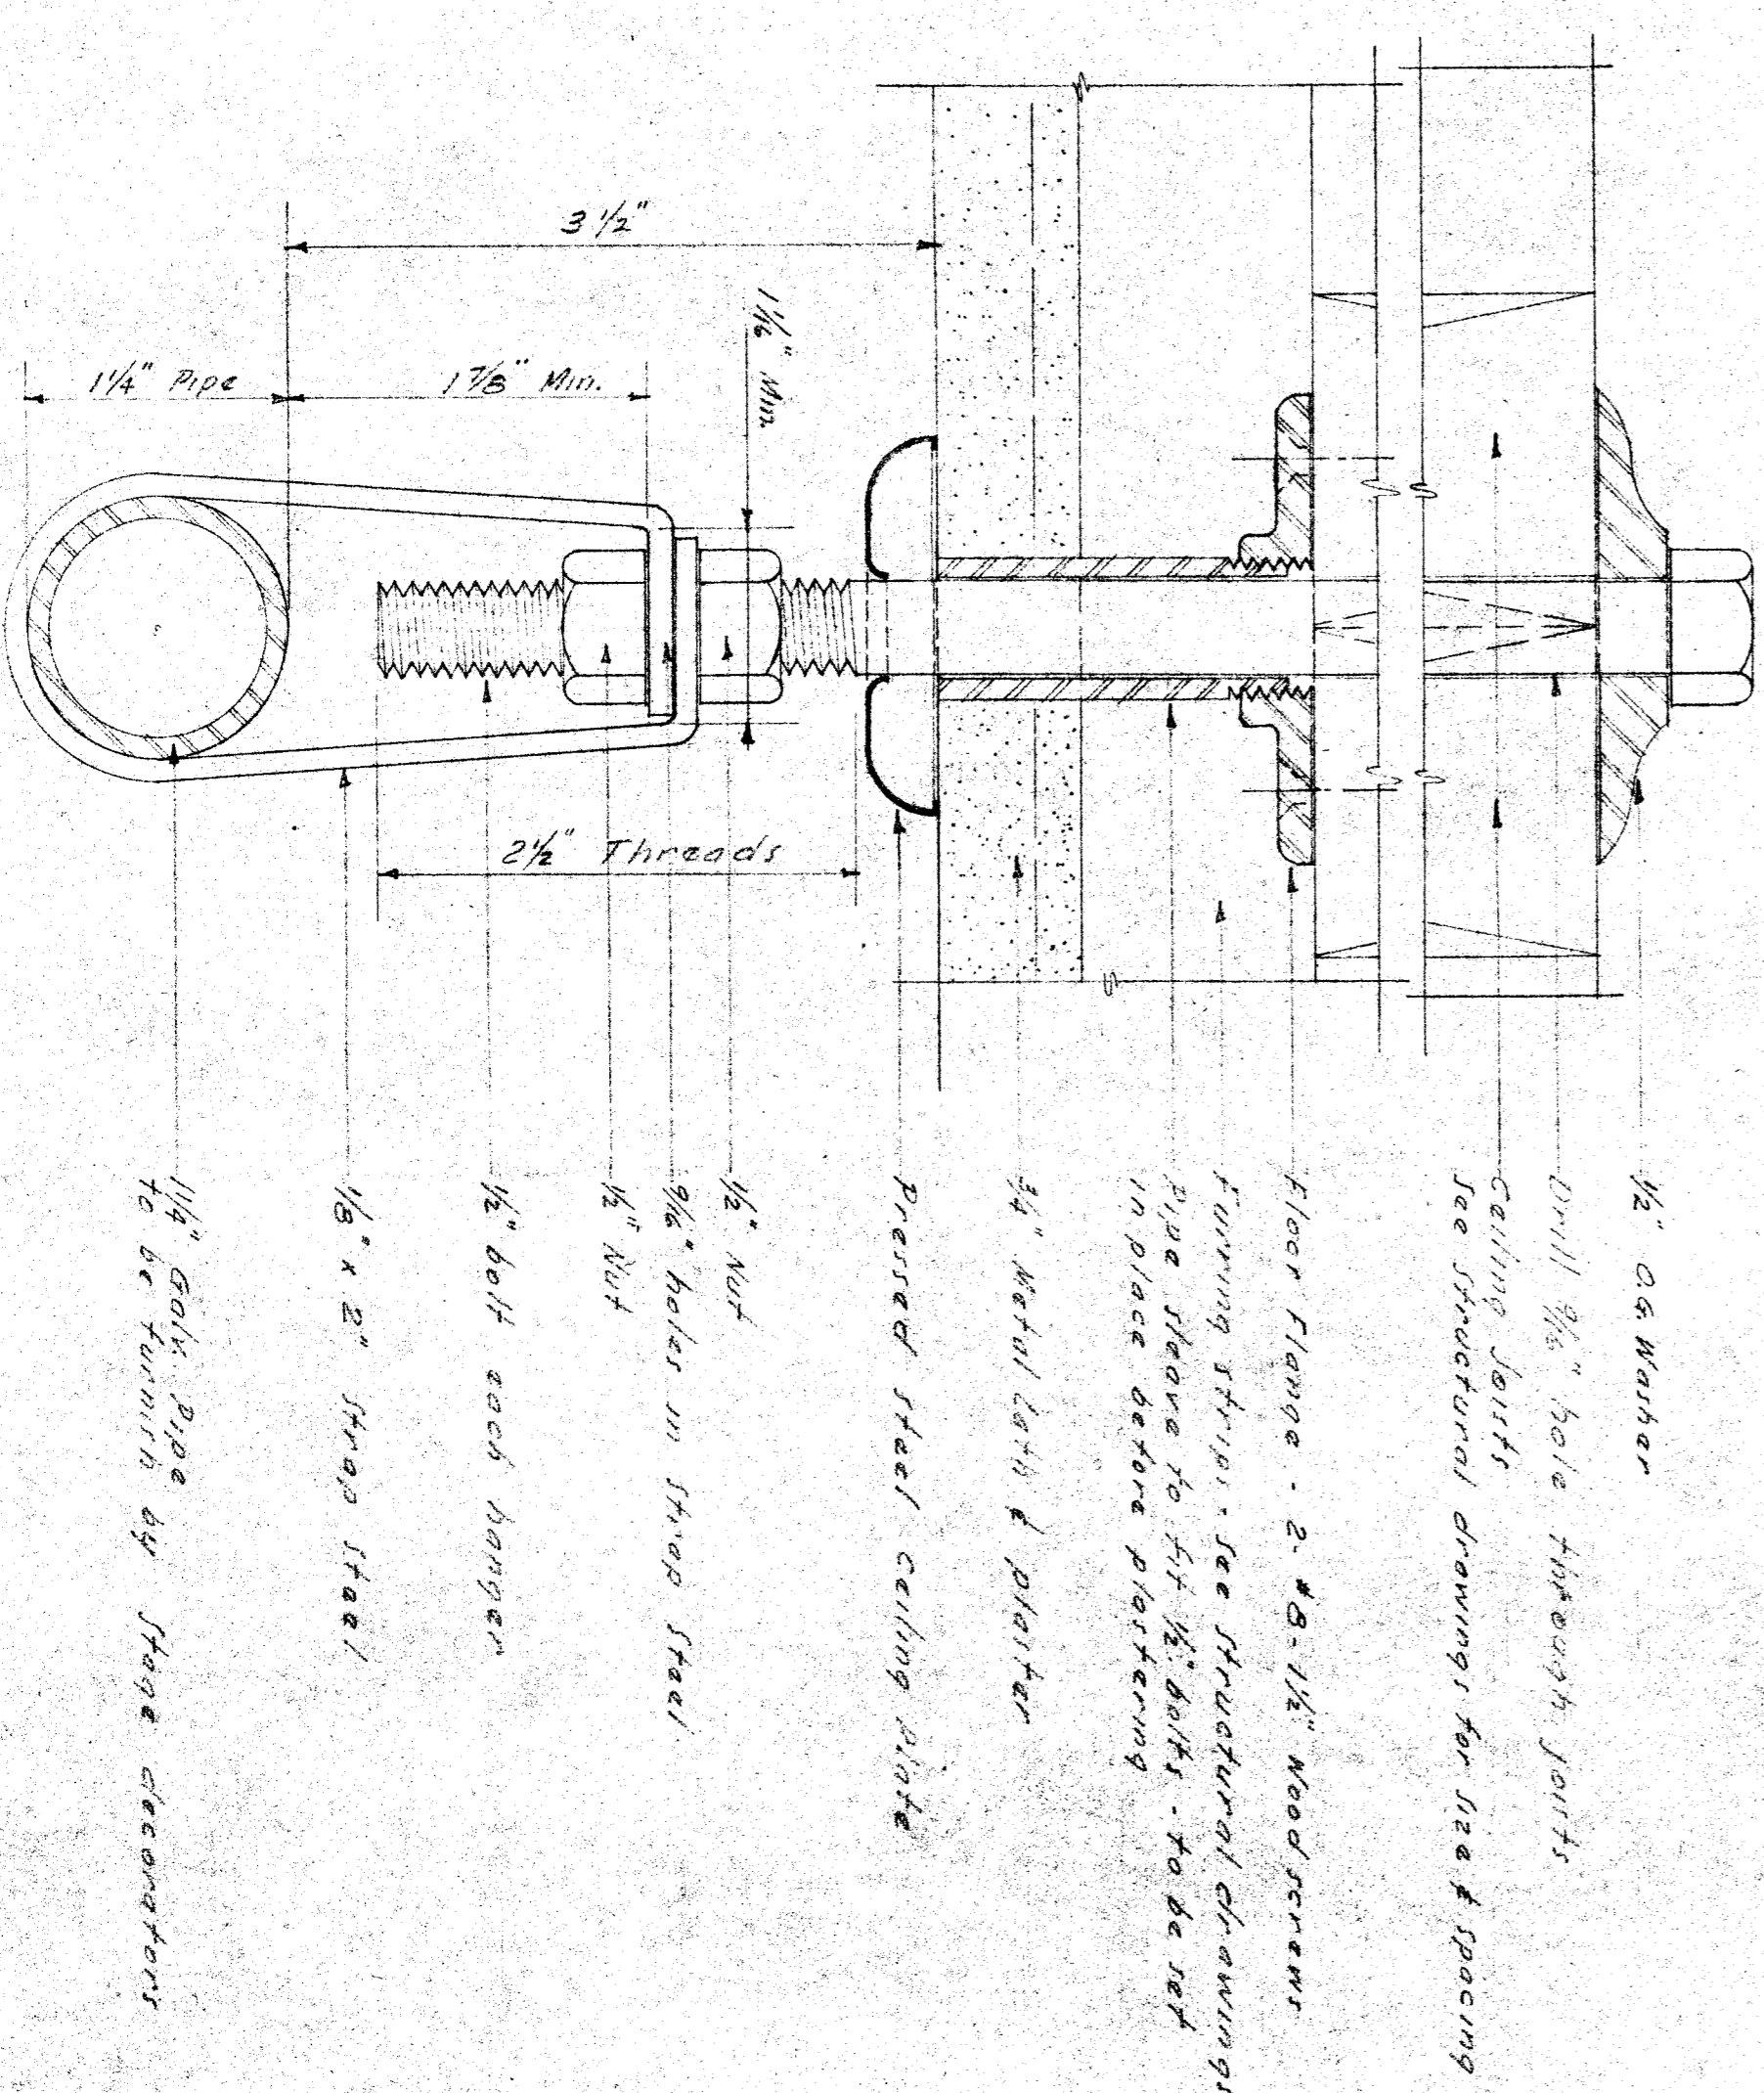




1/4" PLAN PLATFORM SHOWING HANGER SPACING

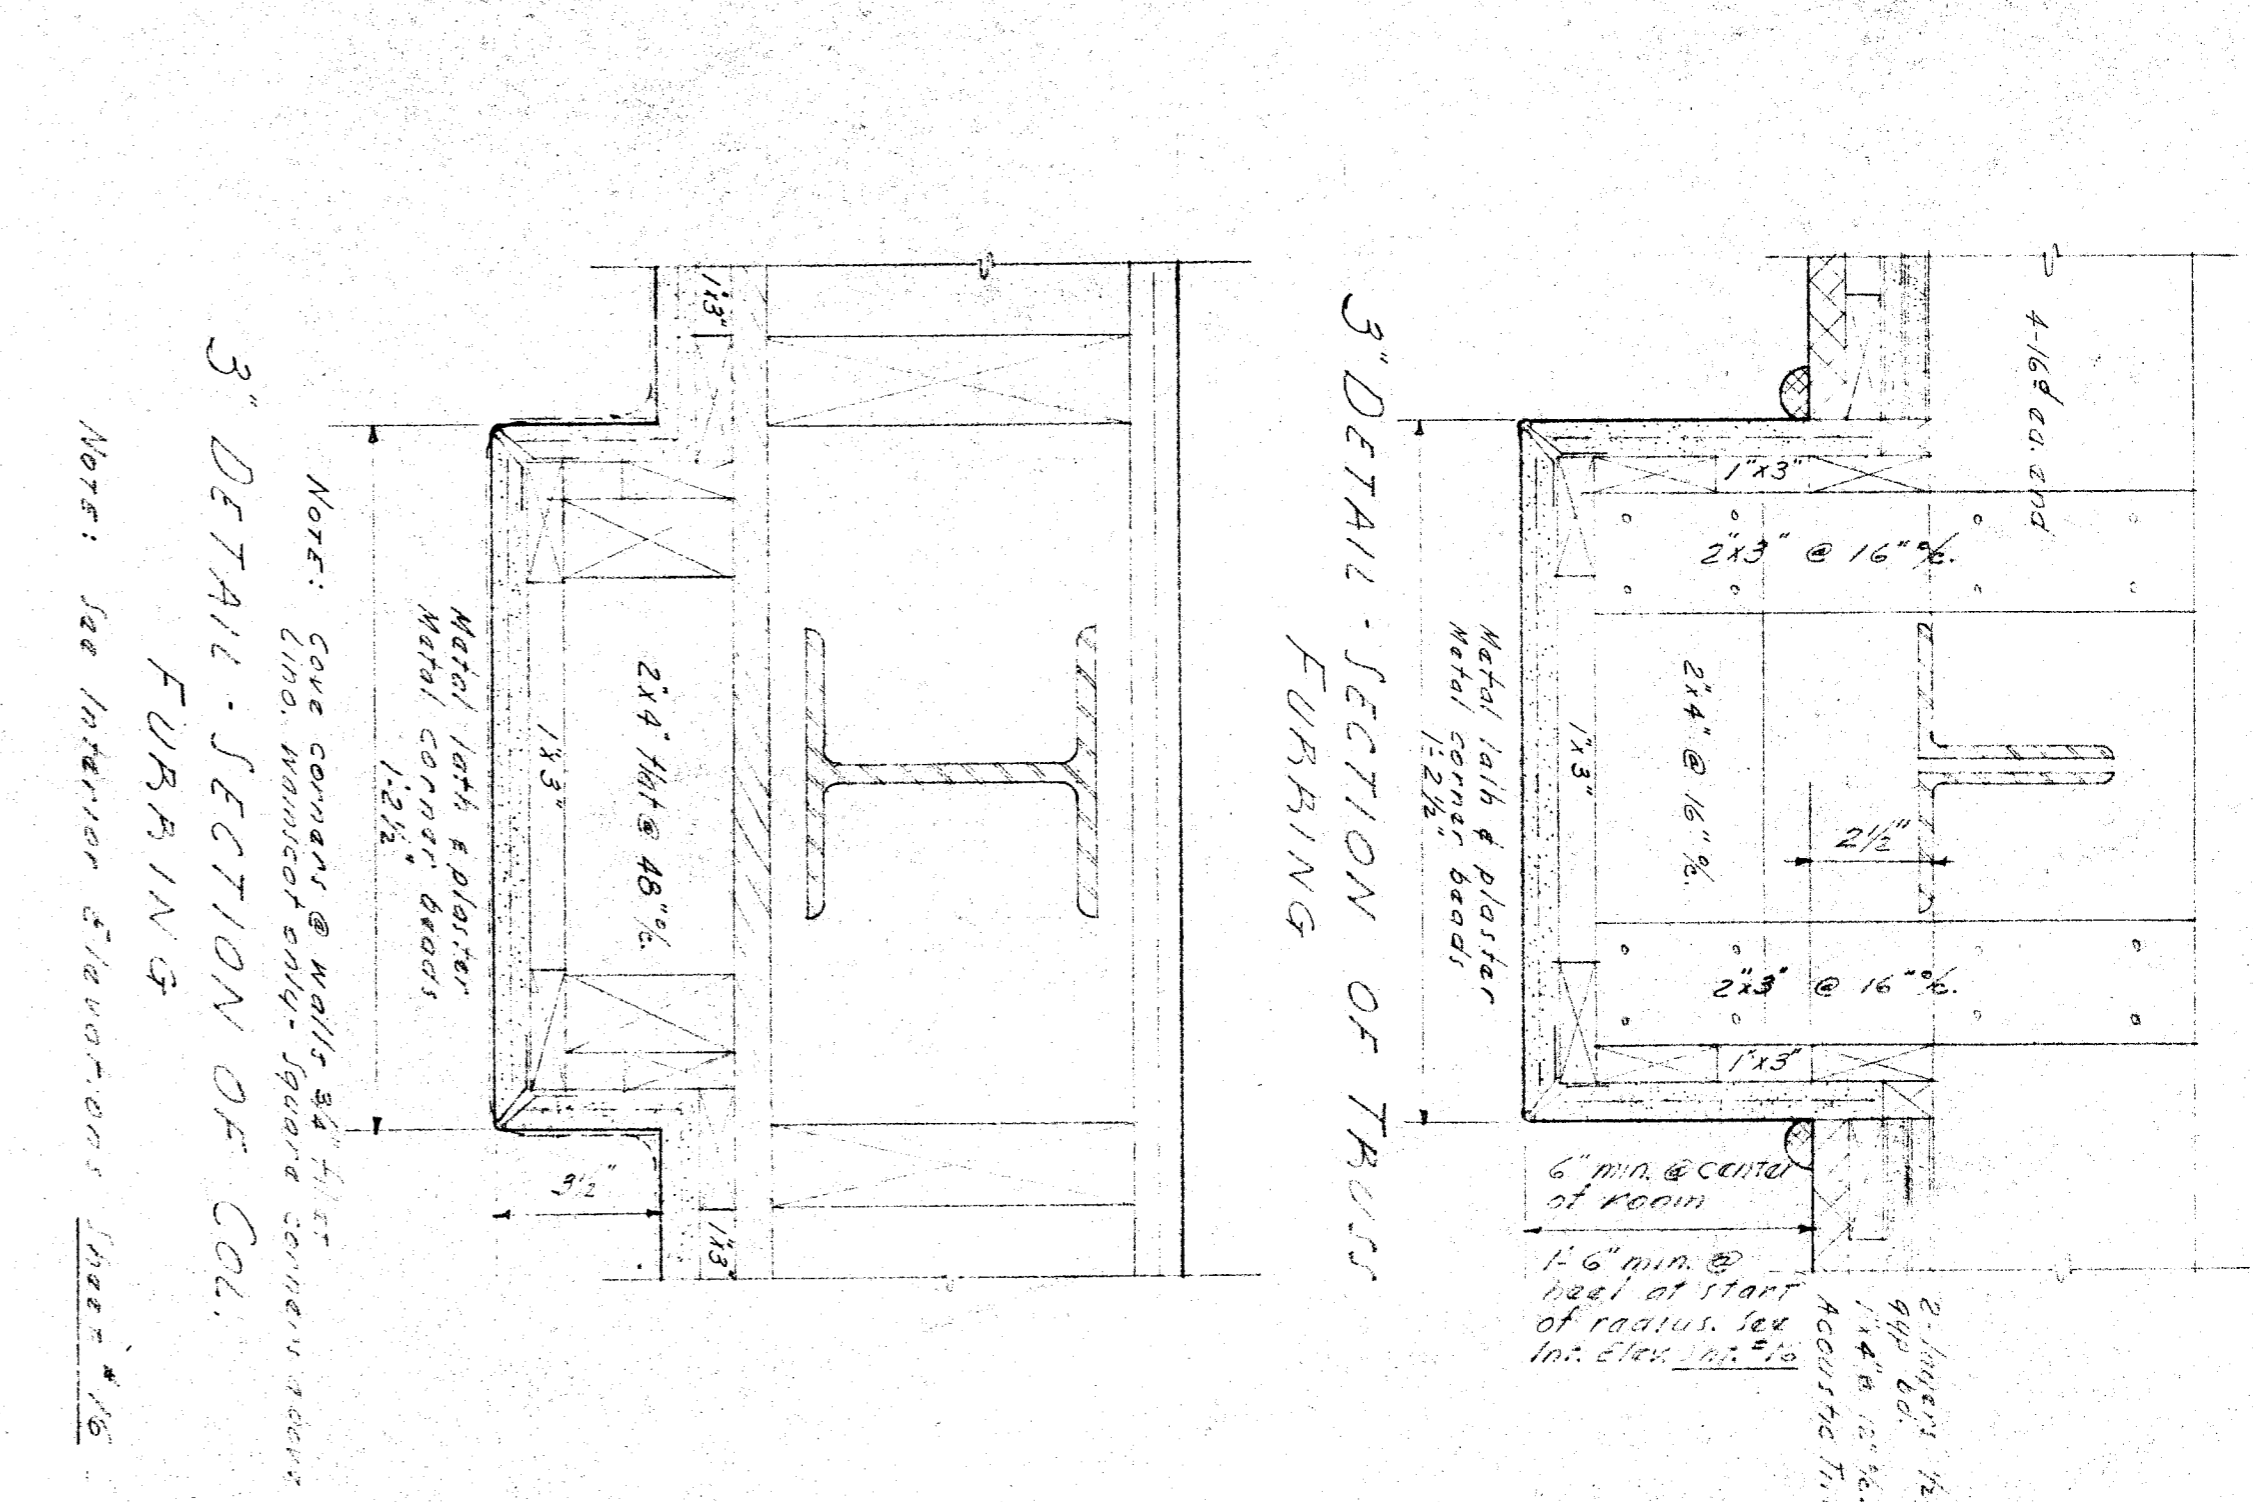

FJ DETAIL PIPE HANGERS

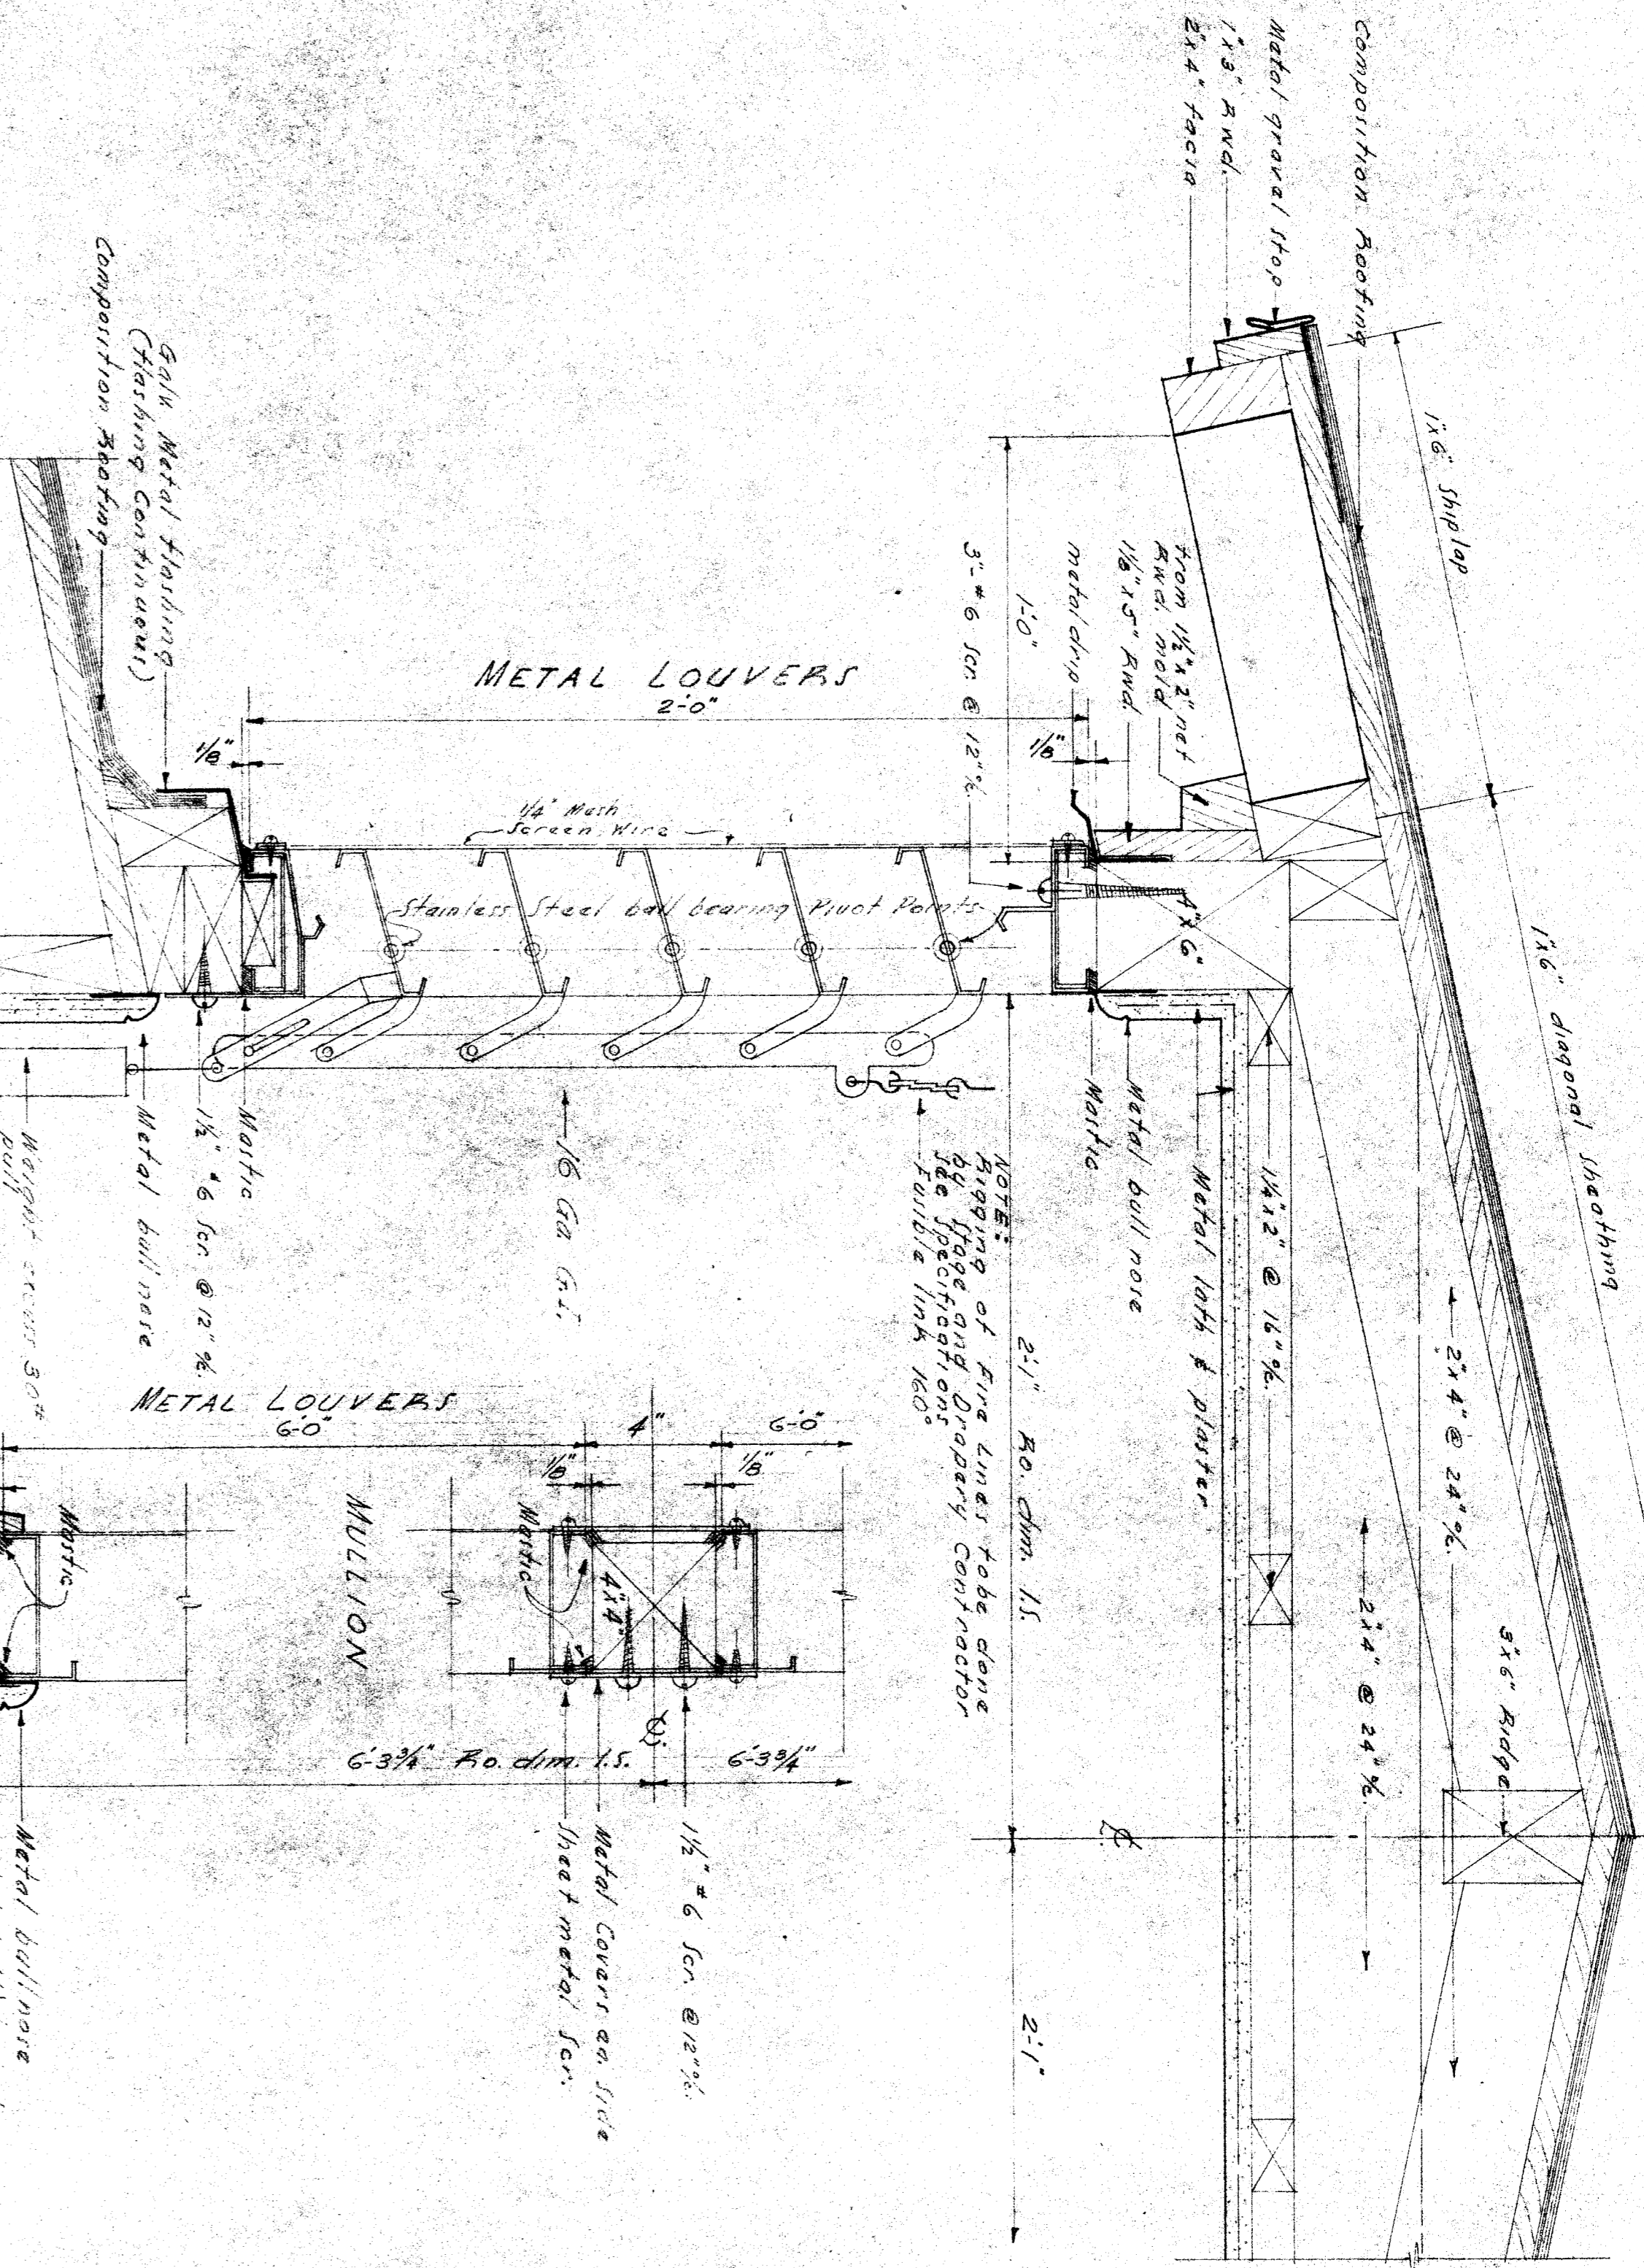

3" SECTION OF PLATFORM VENTILATOR

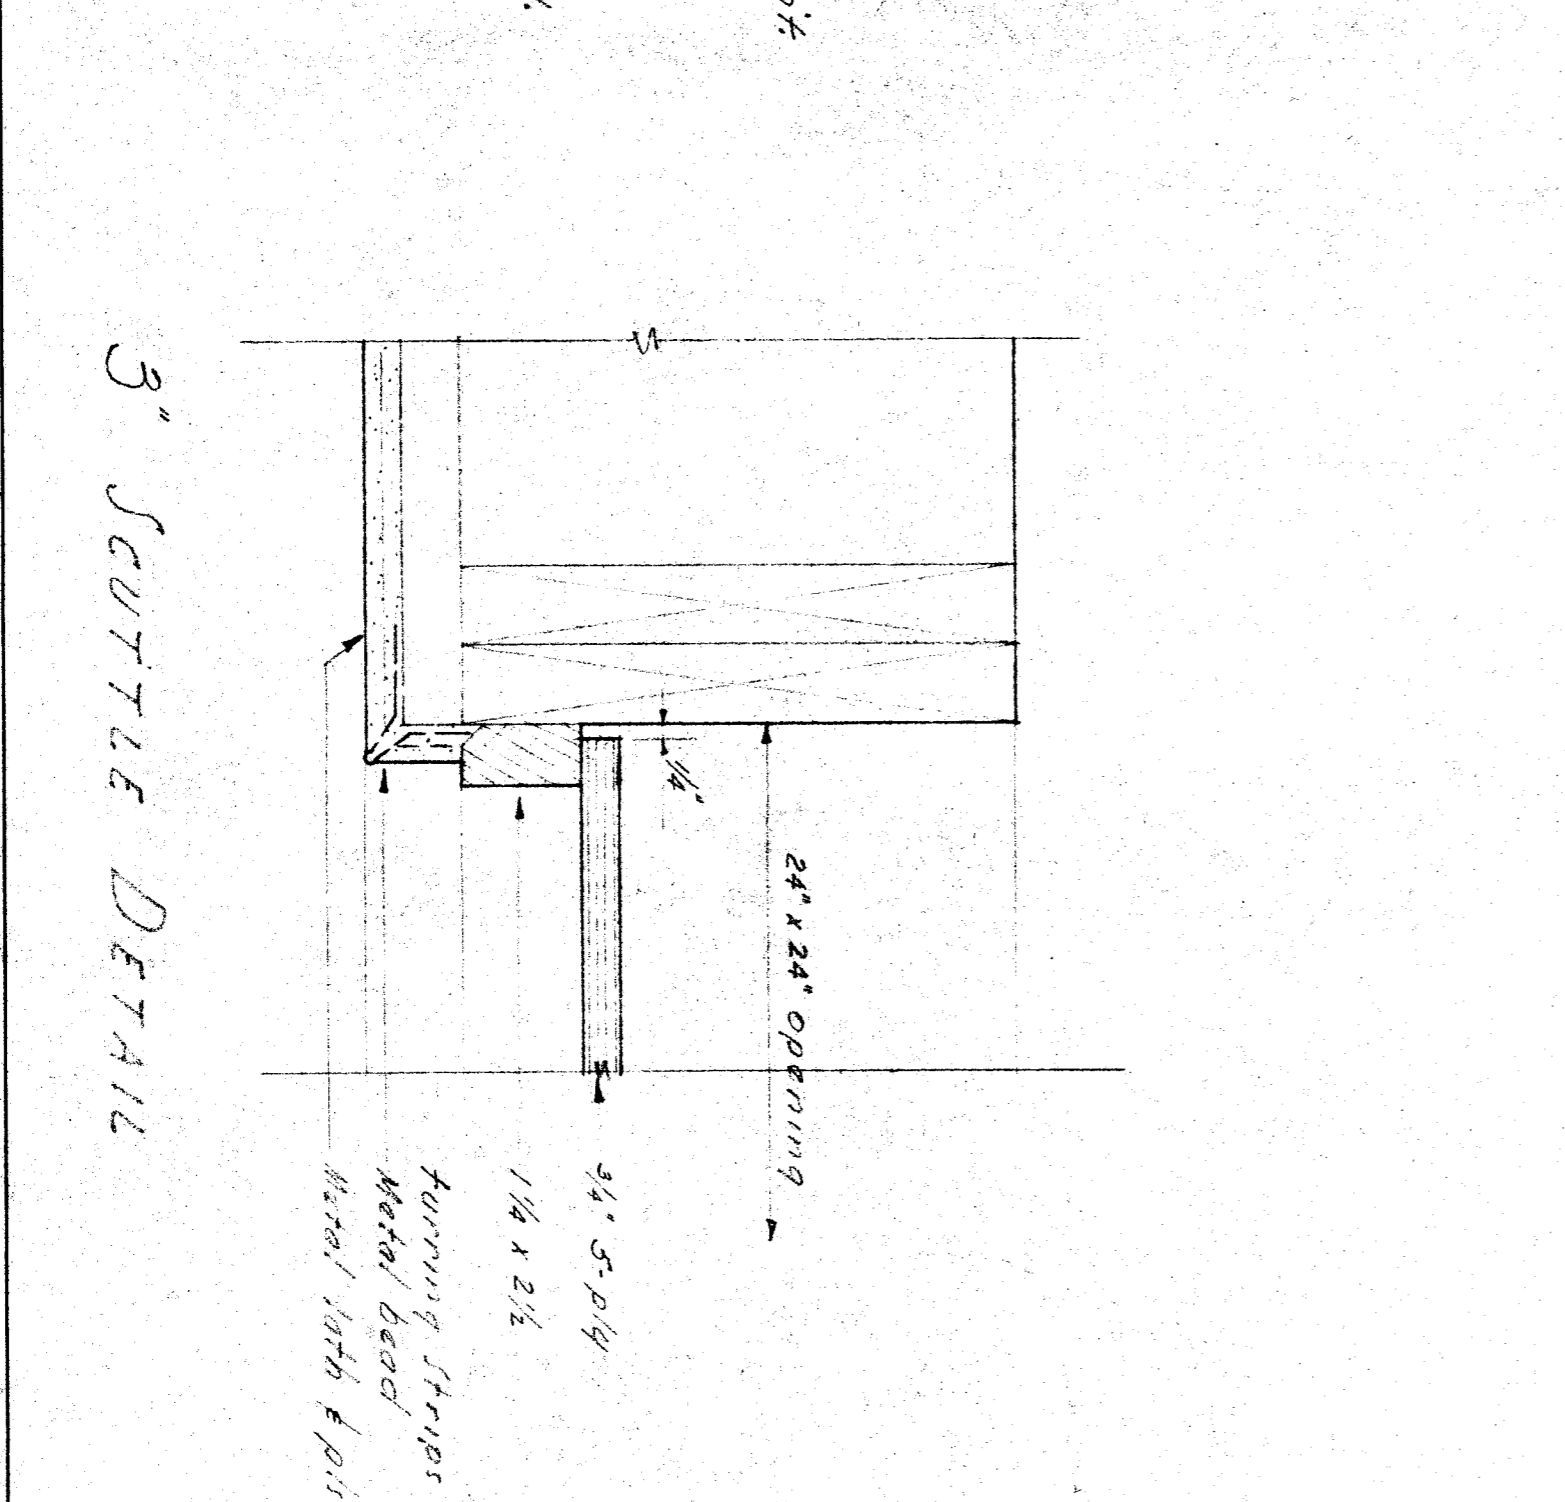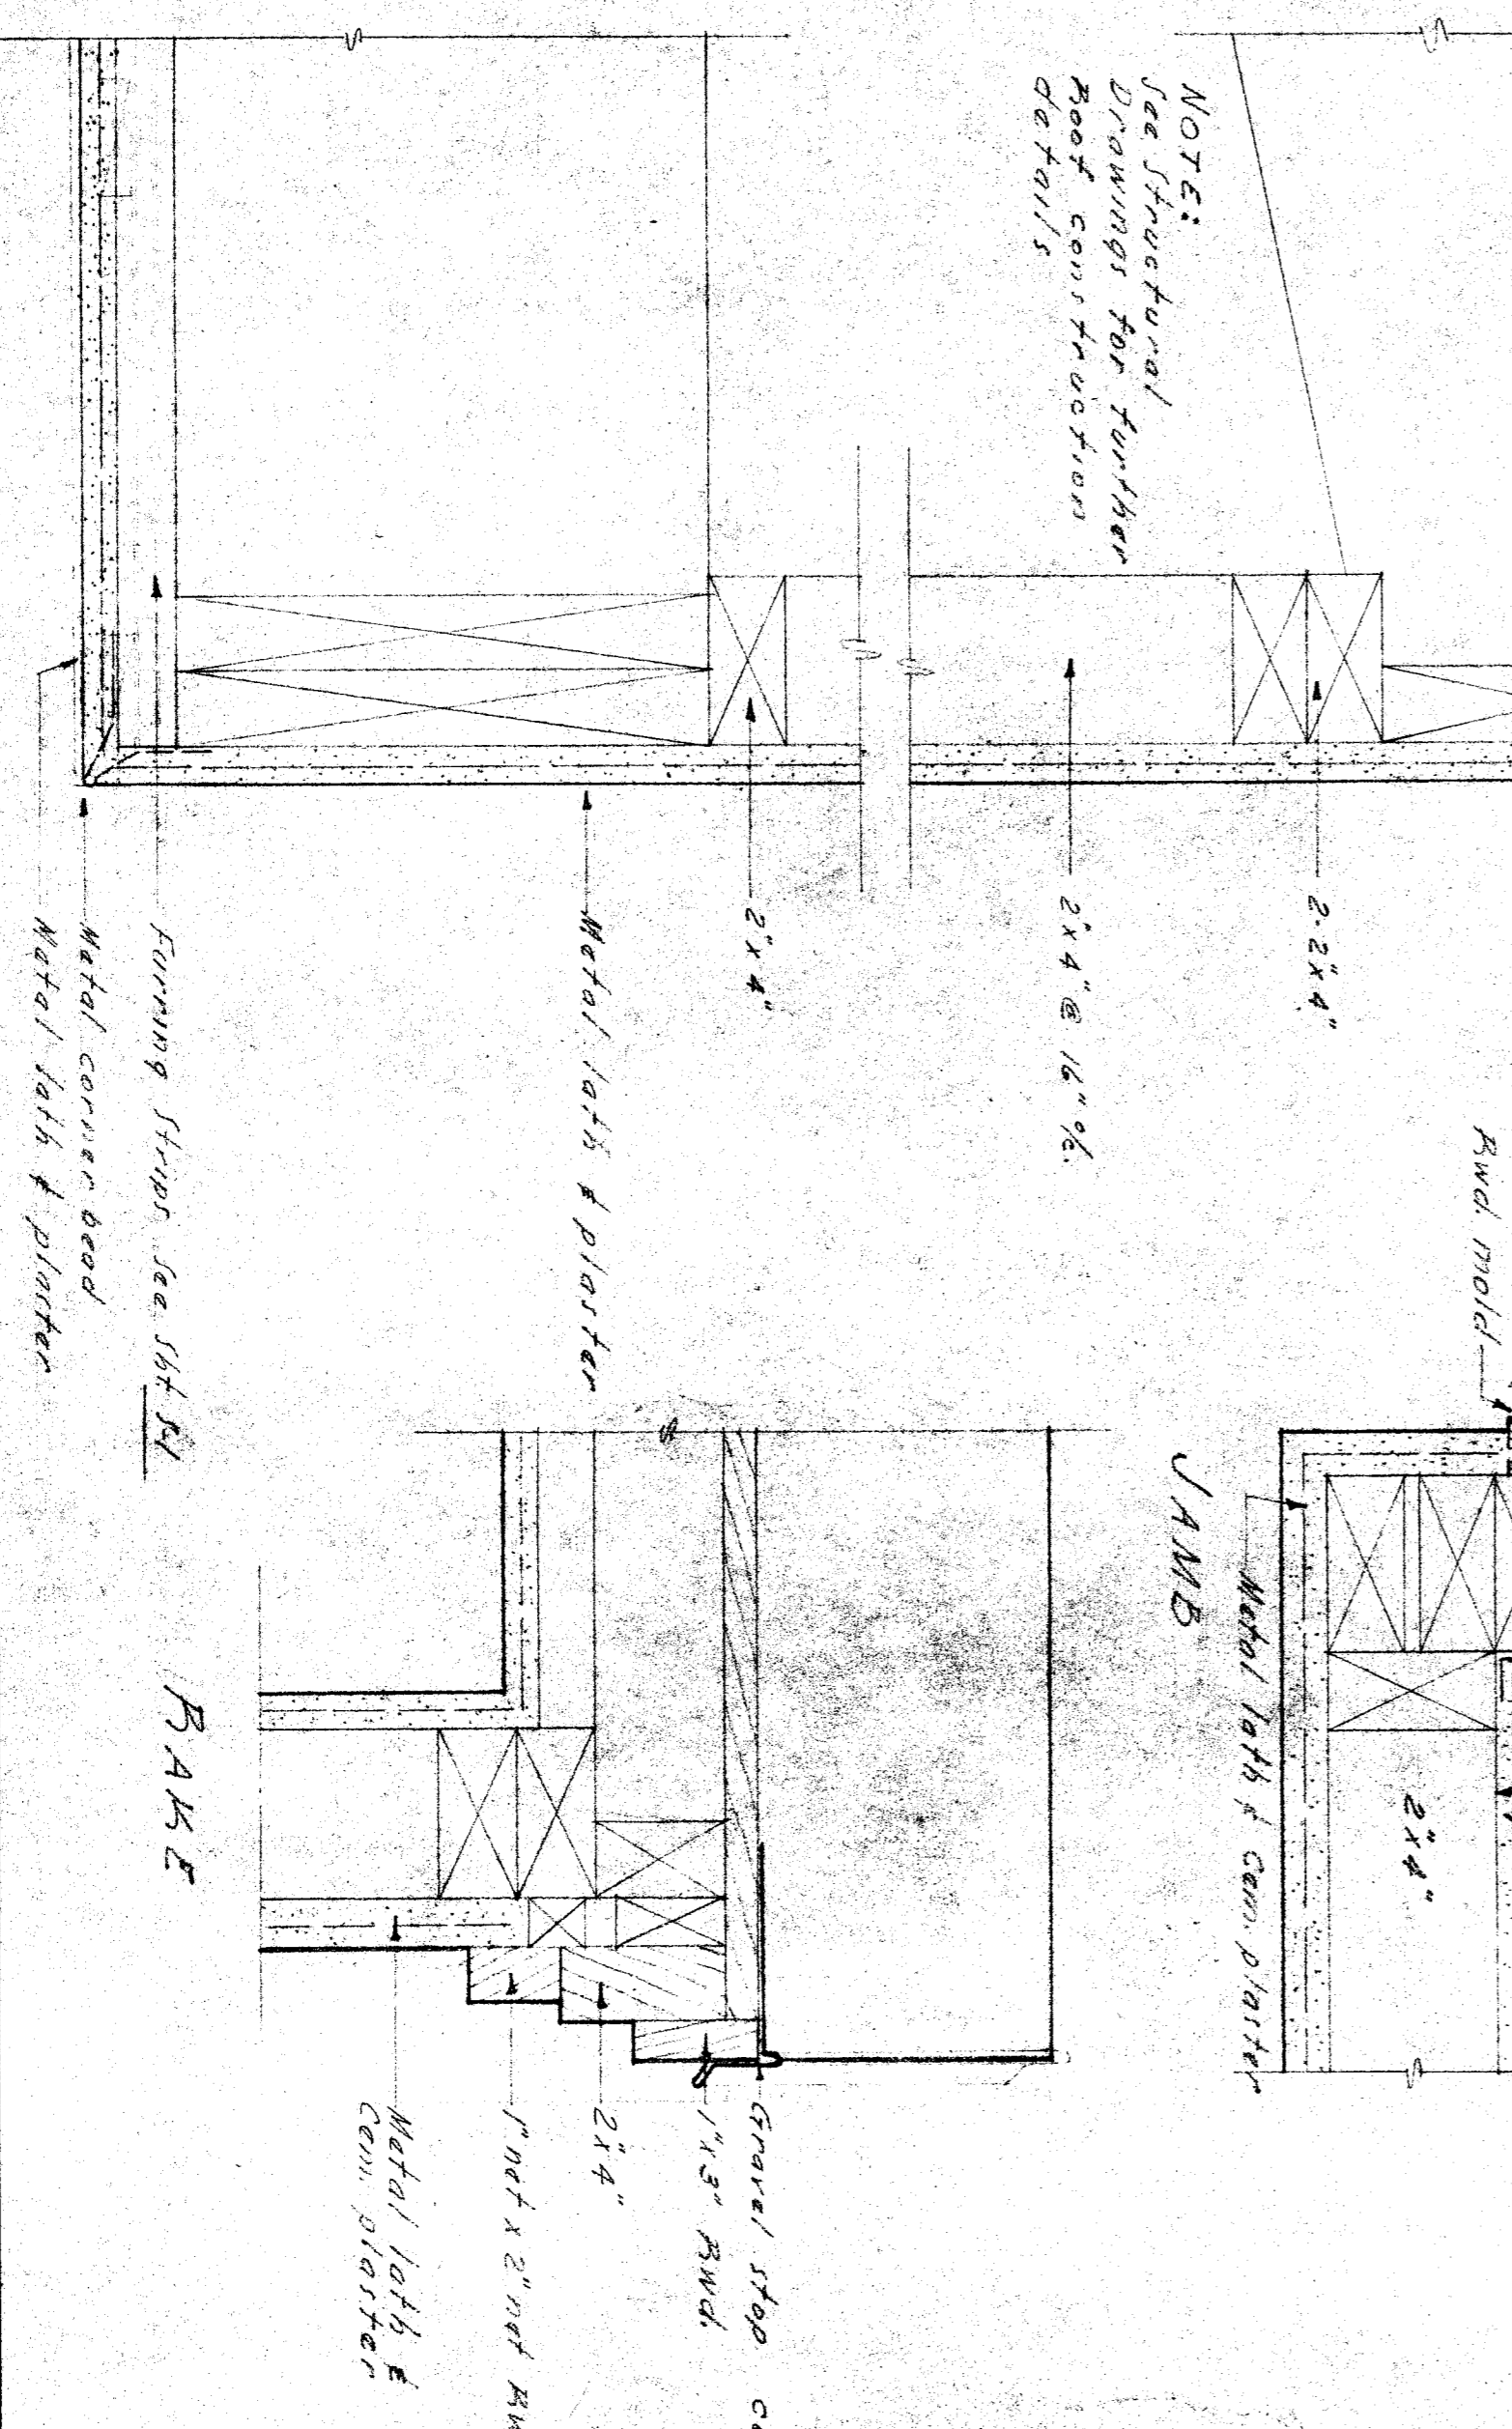

3" SCUTTLE DETAIL

|  |  |                |  |
|--|--|----------------|--|
| STATE OF CALIFORNIA<br>BOARD OF PUBLIC WORKS<br>DIVISION OF ARCHITECTURE | BAKERSFIELD CITY SCHOOL DISTRICT<br>BOARD OF EDUCATION<br>APPROVED | DATE<br>7-7-48 | DESIGNER<br>WRIGHT METCALF & PARSONS<br>A. R. C. H. I. T. S.<br>111 MCKEAN BUILDING<br>BAKERSFIELD, CALIFORNIA |
| DATE<br>7-7-48   | DATE<br>7-7-48   | DATE<br>7-7-48 | DATE<br>7-7-48   |

DATE 7-7-48  
DRAWN BY W. W. W.  
CHECKED BY W. W. W.  
108  
1933  
111 MCKEAN BUILDING  
BAKERSFIELD, CALIFORNIA  
27