


SCALE: 1/8" = 1'-0"

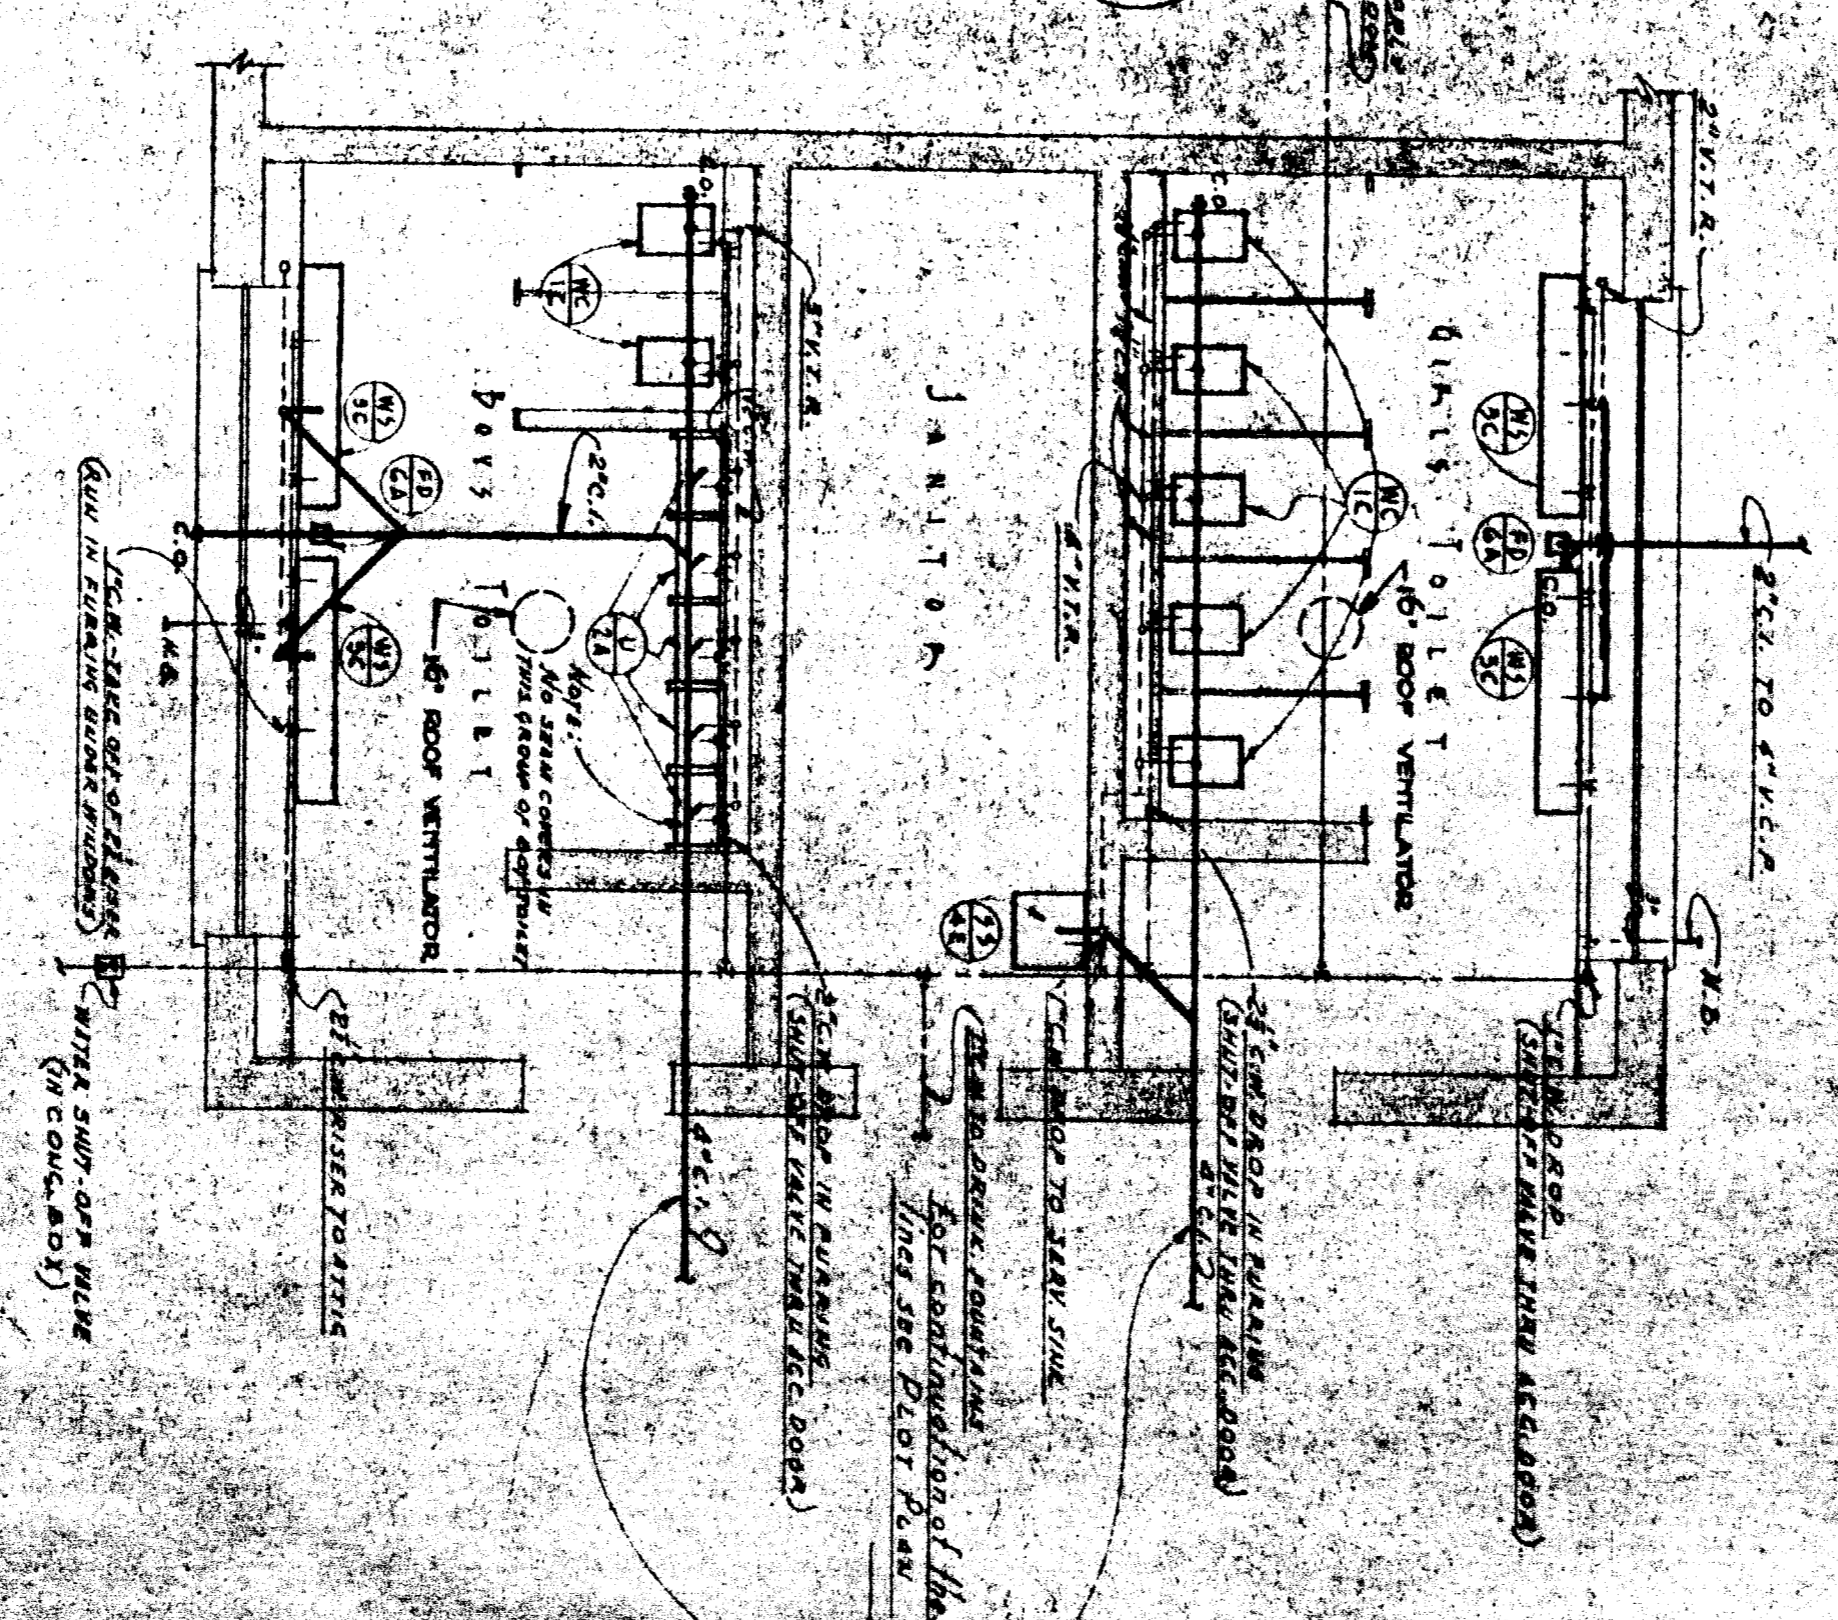

DETAIL #1
ENLARGED VIEW OF JOLLETS AND
JANITORS
SCALE: 1/8" = 1'-0"

STATE OF CALIFORNIA DIVISION OF ARCHITECTURE		BAKERSFIELD CITY SCHOOL DISTRICT BOARD OF EDUCATION	
DESIGNED BY: WRIGHT METCALF & PARSONS	CHECKED BY: A. R. CHITTE	DATE: 7-7-48	DATE: 7-7-48

CHESTER D. WAITE
Consulting Mechanical Engineer
San Diego, California