



SECTION A
S8

SECTION B
S8

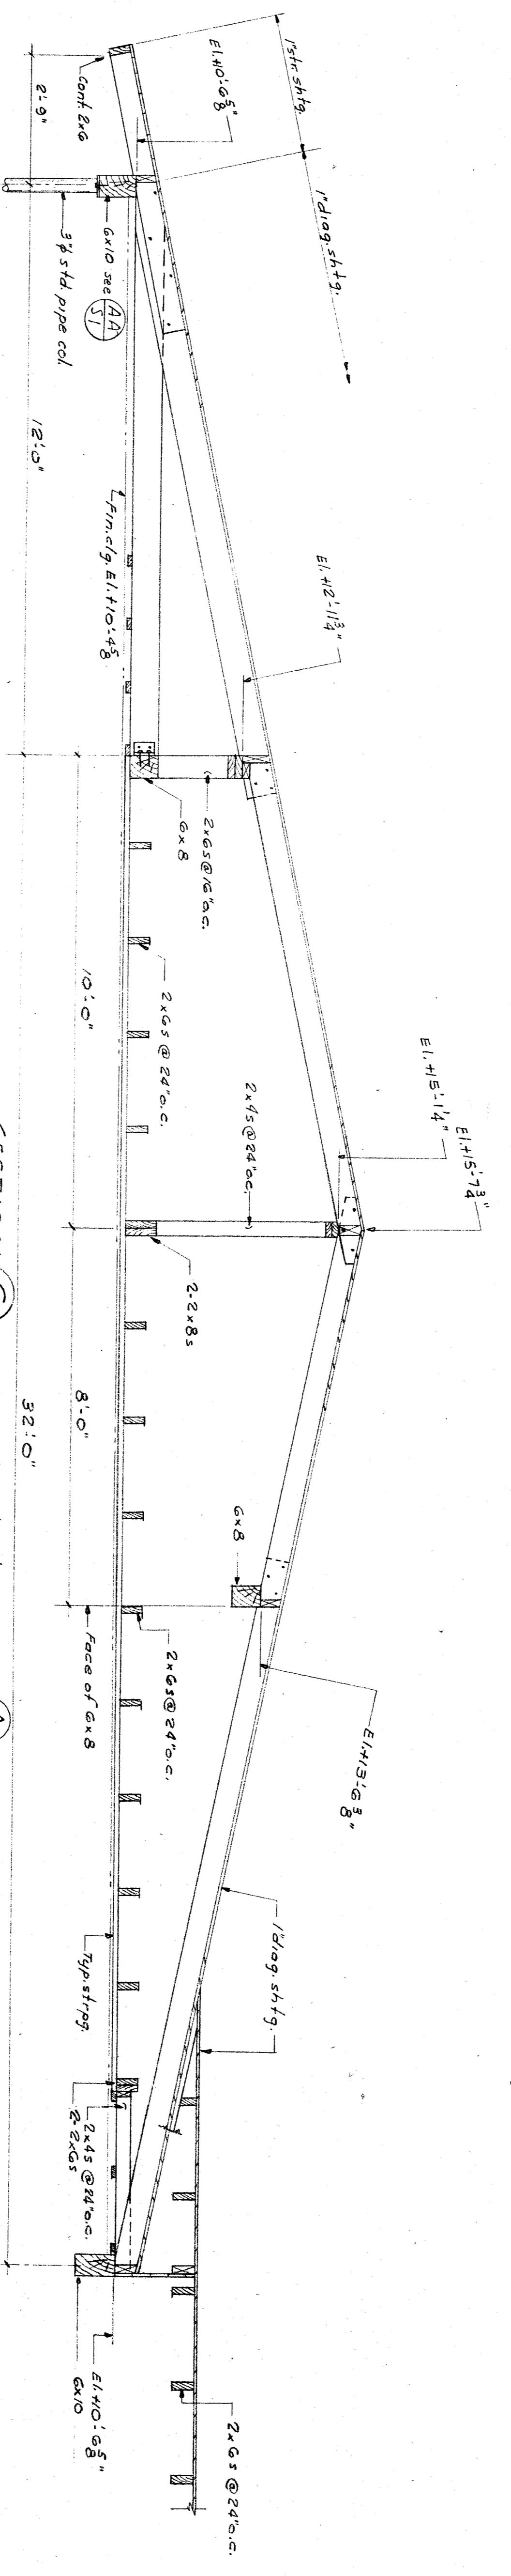

SECTION C
S8

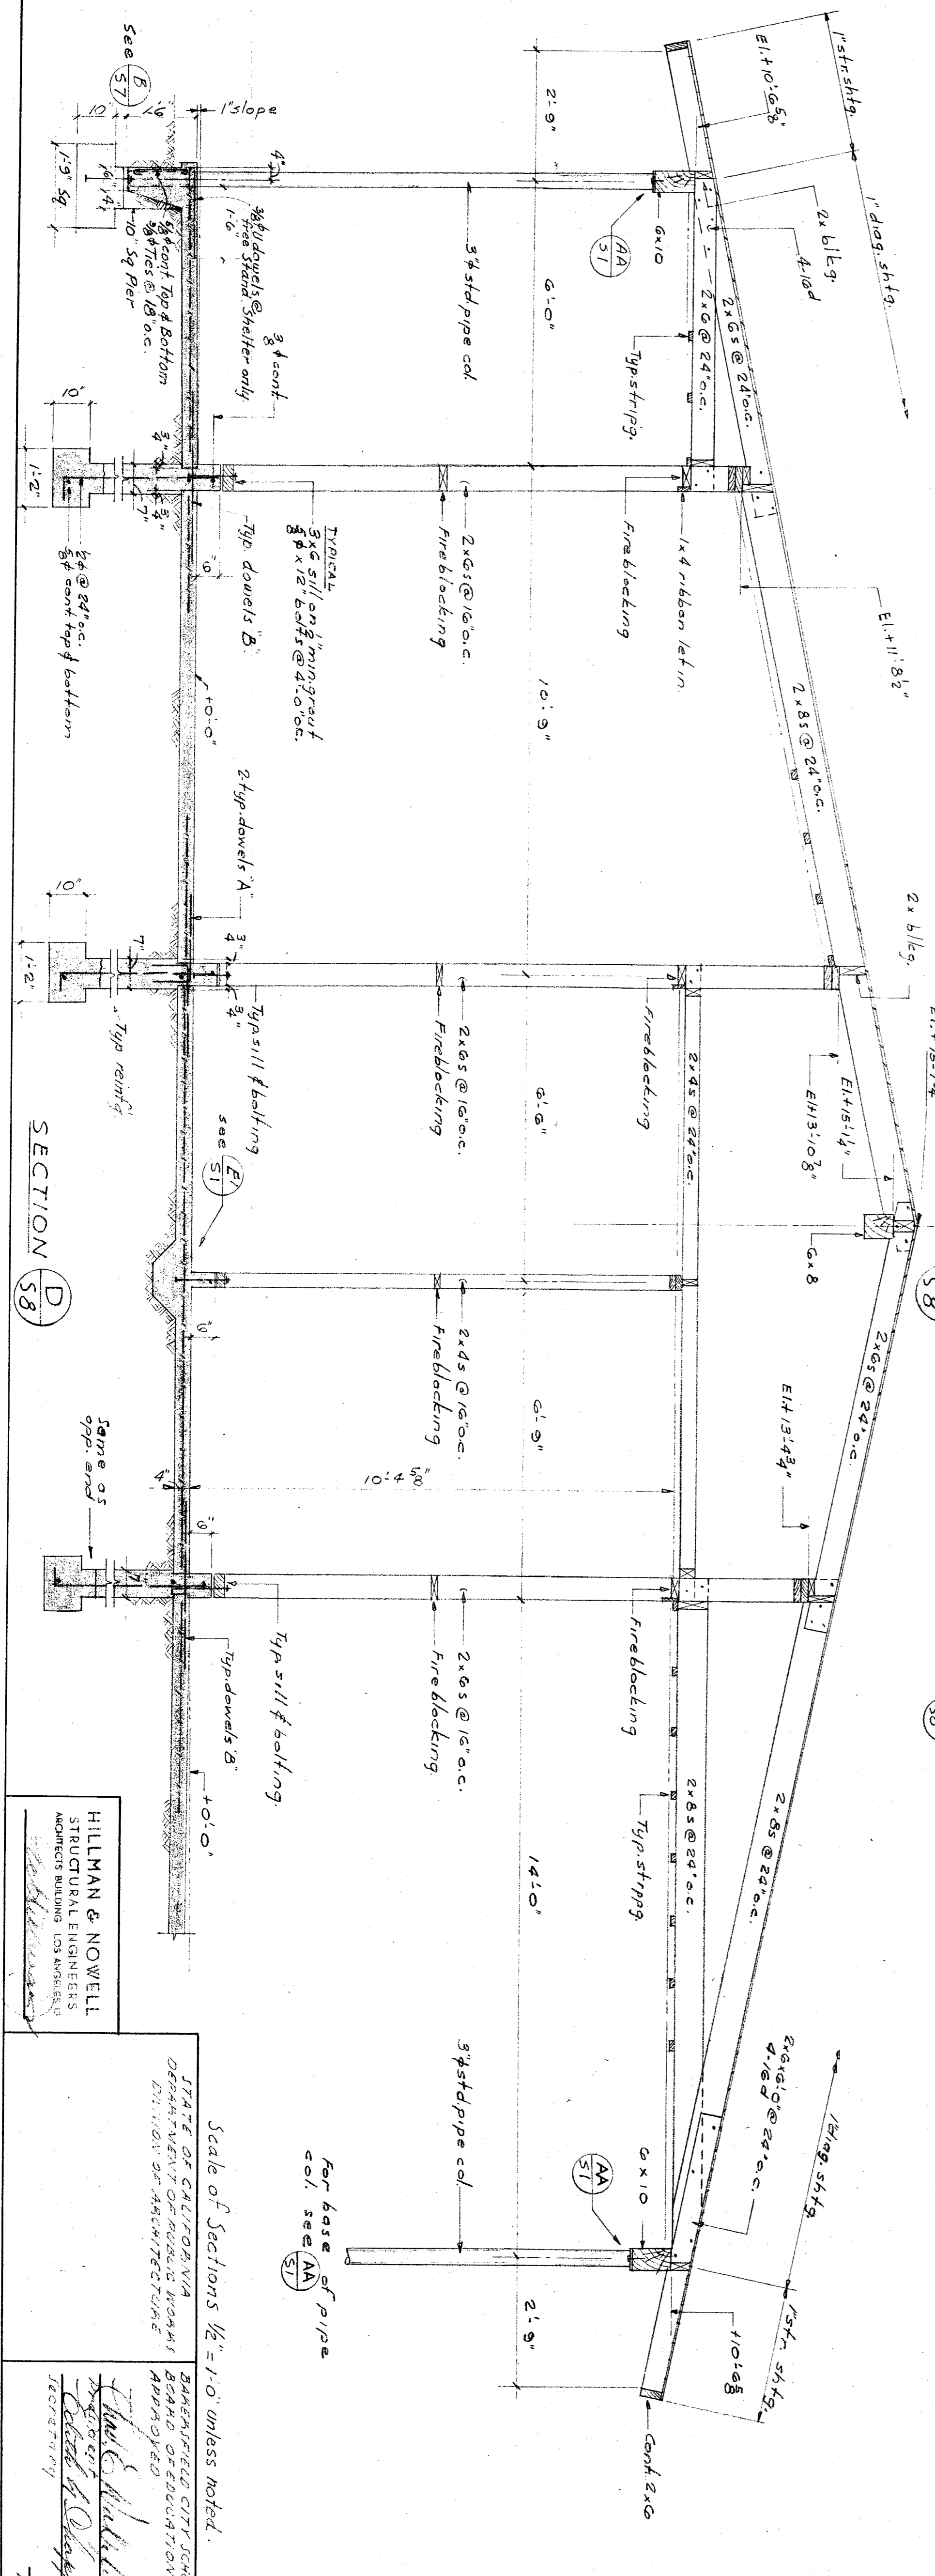

SECTION D
S8

HILLMAN & NOWELL
STRUCTURAL ENGINEERS
ARCHITECTS BUILDING, LOS ANGELES, CALIF.

STATE OF CALIFORNIA
DEPARTMENT OF PUBLIC WORKS
DIVISION OF ARCHITECTURE

DATE OF EXAMINATION: 7-27-49
BY: [Signature]

DATE OF EXAMINATION: 7-27-49
BY: [Signature]

SECTION'S
POTOMAC AND SOUTH KING STREET SCHOOLS
BAKERSFIELD CITY SCHOOL DISTRICT
BAKERSFIELD, CALIFORNIA

DATE: 7-27-49
DRAWN: WRIGHT METCALF & PARSONS
111 MORGAN BUILDING
BAKERSFIELD, CALIFORNIA

135
SHEET
S-8

Scale of Sections 1/2" = 1'-0" unless noted.

For base of pipe
col. see (AA)
(SI)