


APN: 017-470-03


APN: 017-470-16

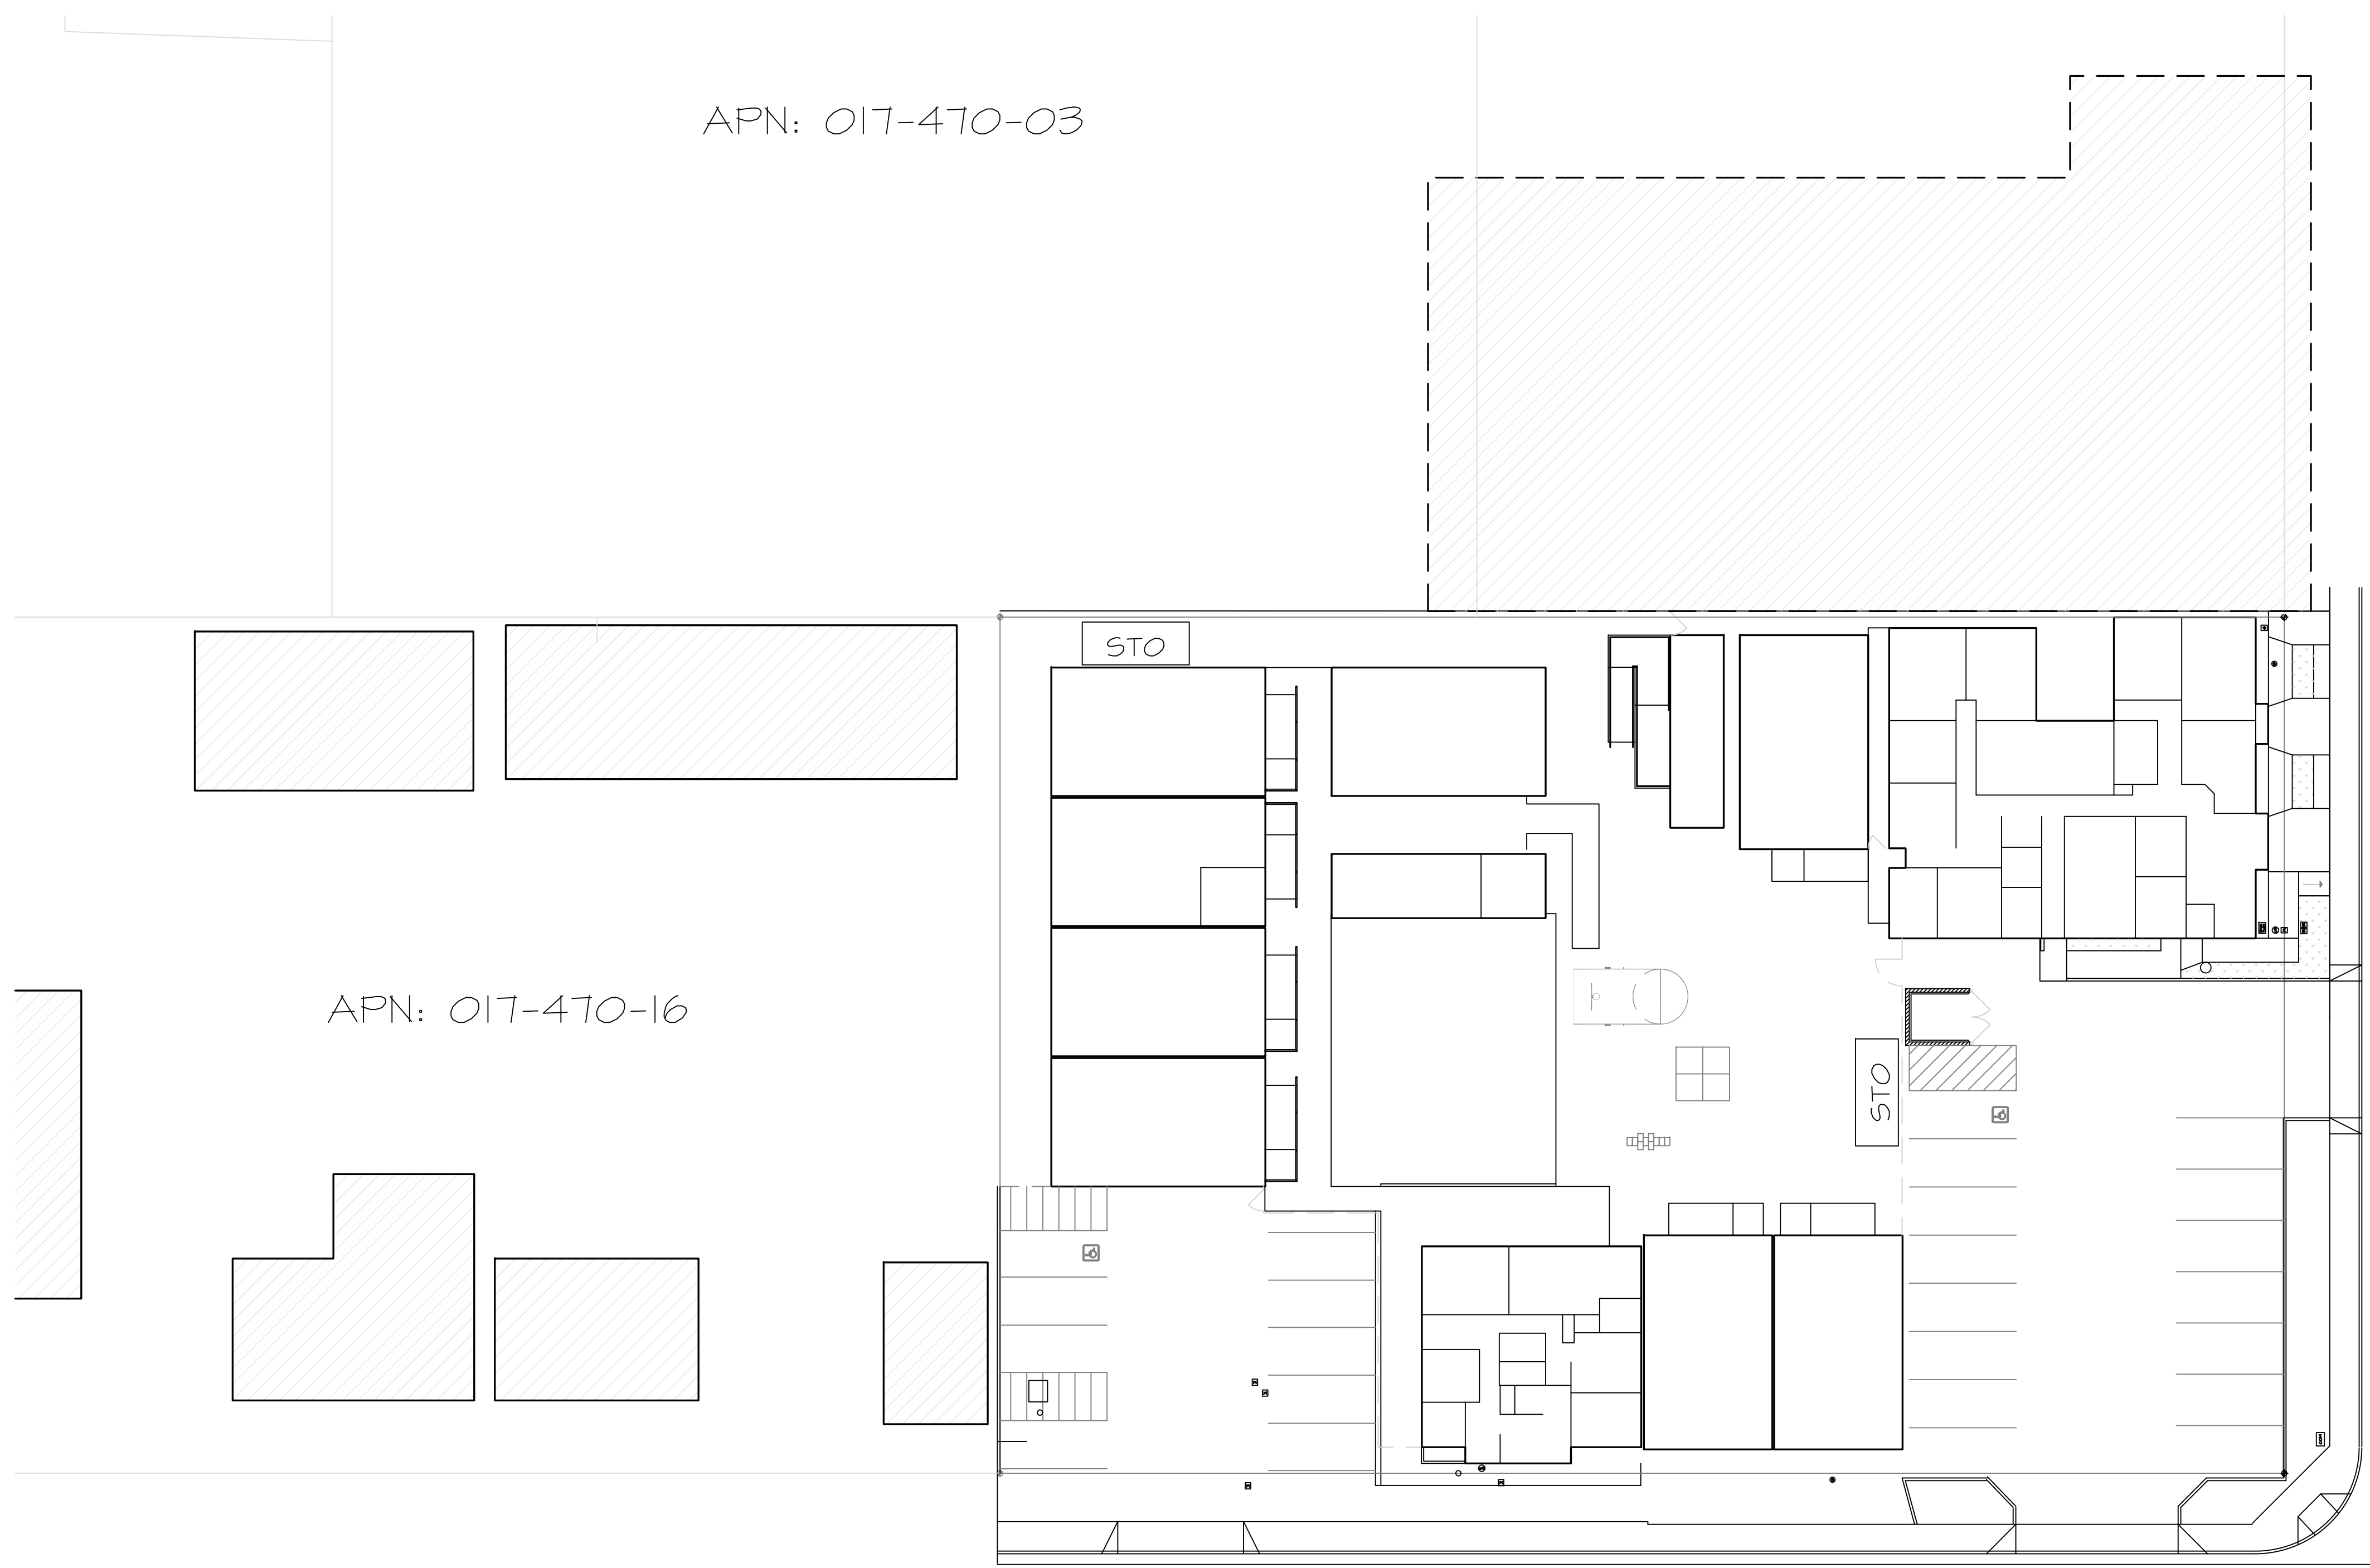

WILLIAMS STREET

EAST 19th STREET

 **VICINITY PLAN**

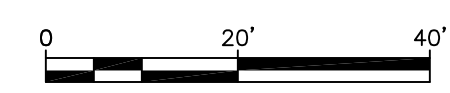

DRAWING INDEX

SHEET NO.	DRAWING TITLE
A-100	VICINITY PLAN / NOTES
A-101	PROPOSED FENCING PLAN
A-102	ENTRY / RAMP PLAN
A-200	ELEVATIONS
A-201	ELEVATIONS
A-300	DETAILS
A-301	DETAILS
A-302	DETAILS
A-303	DETAILS, SPECS.
A-400	GATE OPERATION SPEC.
C-100	SITE DEMO PLAN
C-101	SITE UTILITIES PLAN

PROJECT NAME:
ELP FENCING PROJECT


ADDRESS:
714 WILLIAMS STREET

APN:
017-470-23

DESCRIPTION:
REPLACEMENT OF EXISTING CHAINLINK FENCING AT SIDE YARDS WITH 6' TALL STEEL FENCING.
NEW 6' STEEL FENCING AT PROPERTY FRONTAGE.



APPROVAL STAMP

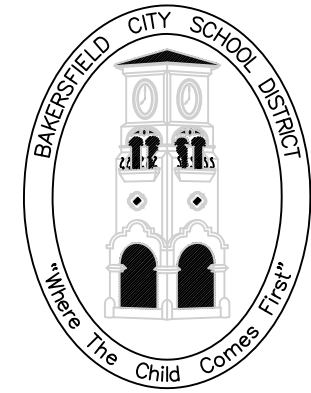

BAKERSFIELD CITY SCHOOL DISTRICT

EDUCATION CENTER
1300 BAKER STREET
BAKERSFIELD, CA 93305
Ph: 661.631.4600
Fax: 661.326.1485

DEPARTMENT:
MAINTENANCE, OPERATIONS & FACILITIES

1801 PELIZ DRIVE
BAKERSFIELD, CA 93307
PHONE: (661) 661-8805
FAX: (661) 661-9126

PROJECT:
GATE AND FENCING REPLACEMENT

DRAWINGS FOR:
ELP / FACE

714 WILLIAMS STREET
BAKERSFIELD, CA 93305

CONSULTANT:

REV. NO.:	TITLE:
1	

SHEET TITLE:
VICINITY PLAN

PROJECT NO.:
24224.00-69-MD

SHEET NO.:
A-100

RELEASE:
DATE: 4/24/24