



FENCE CONTRACTOR

License # 1033886

2433 Fruitvale Ave Ste. 7, Bakersfield, CA 93308

Office: 661-558-4283 Fax: 661-558-4291

northernunitedfence@outlook.com

DIR# PW-LR-1000580252

JULY 23, 2025

TO: BAKERSFIELD CITY SCHOOL DISTRICT

PROJECT: FLETCHER ELEMENTARY SCHOOL – SITEWORK FOR (1) PERMANENT MODULAR CLASSROOM
BUILDING / 23247.00-12-PMC / BP-04 FENCING

*****SHOP DRAWINGS*****

6' TALL CHAIN LINK FENCE 9 GA 2" MESH, 2 3/8" OD SCH 40 LINE POST, TERMINAL AND SINGLE MAN
GATE POST TO BE 2 7/8 OD SCH 40, 1 5/8" TOP RAIL AND BRACES, 7 GA COIL SPRING BOTTOM
TENSION WIRE. 1- 4' X 6' TALL CHAIN LINK SINGLE MAN GATE WITH LOCINOX LATCH.

PROJECT MANAGER/ ESTIMATOR

RAMIRO SANTIVANES

NORTHERN UNITED FENCE INC.


CELL: 661-873-3422

☒	REVIEWED	☐	NOT ACCEPTABLE
☐	REVISE AND RESUBMIT	☐	FOR RECORD ONLY
☐	REVIEWED AND CORRECTED		

The review of Shop Drawings and/or Submittals is only for conformance with the design concept of the Project and compliance with the information given in the contract documents. Contractor is responsible for dimension confirmation and correlation at the job site, for information that pertains solely to the fabrication processes or to techniques of construction, and for coordination of the work of all trades involved in the project. The review of these Shop Drawings and/or Submittals does not relieve the Contractor from compliance with the Contract Documents.

Ordiz-Melby Architects, Inc.

BY *Muhammad Alsharif* DATE 07/31/2025

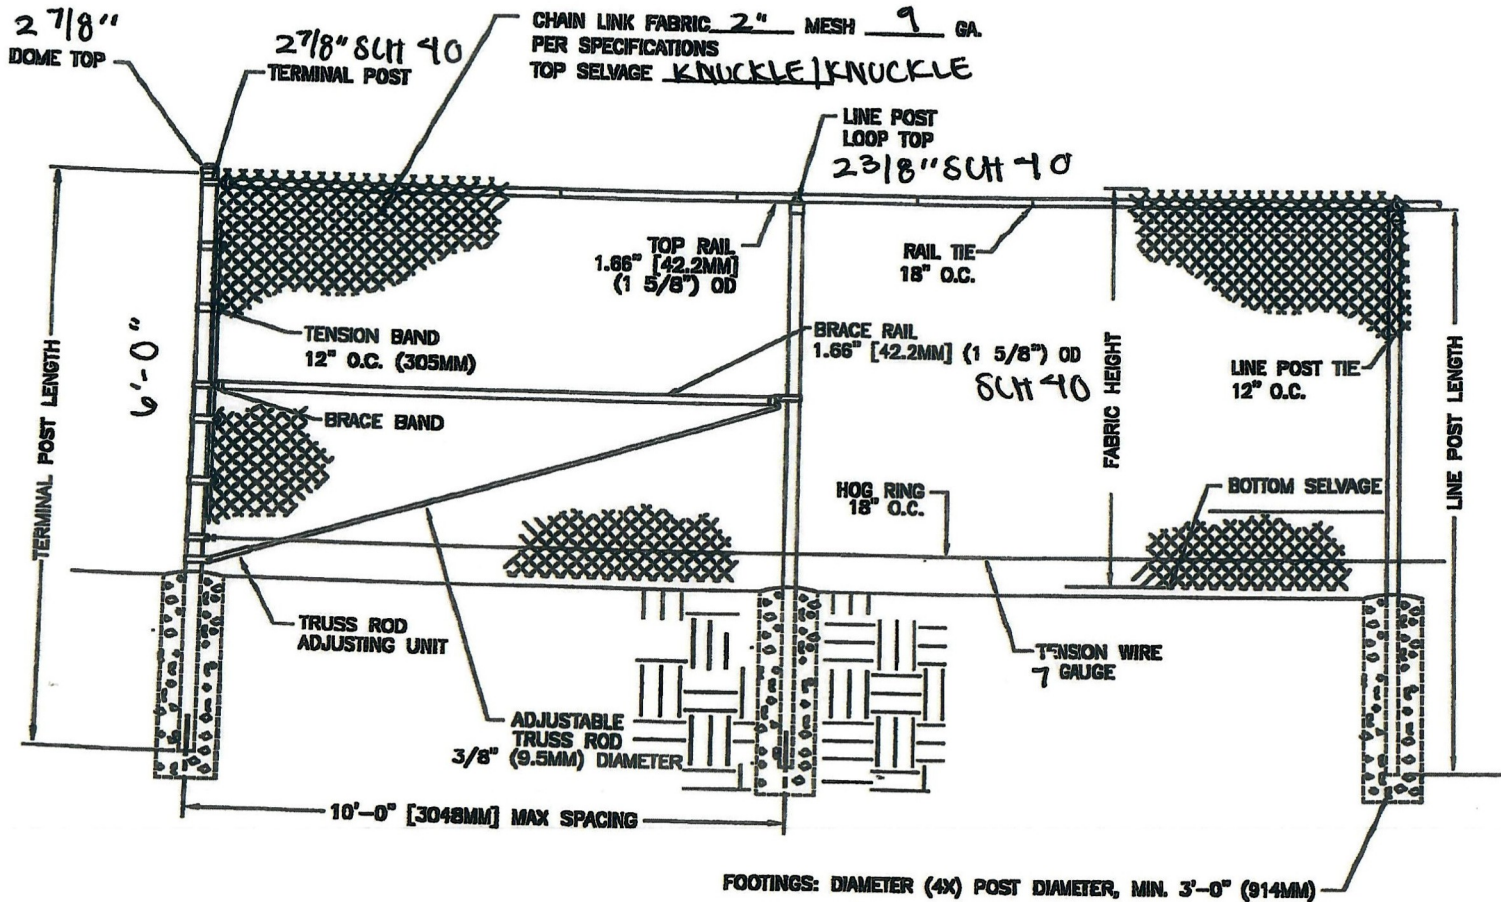

Chain Link Fence Manufacturers Institute
10015 Old Columbia Rd. Suite B 215
Columbia, MD. 21046


TYPICAL FENCE SECTION

TYPICAL FENCE ELEVATION
TOP RAIL / TRUSSED BRACE RAIL
WITH BOTTOM TENSION WIRE

BY: ART
DATE:

CLFMI
CLT

SCALE: 1:40

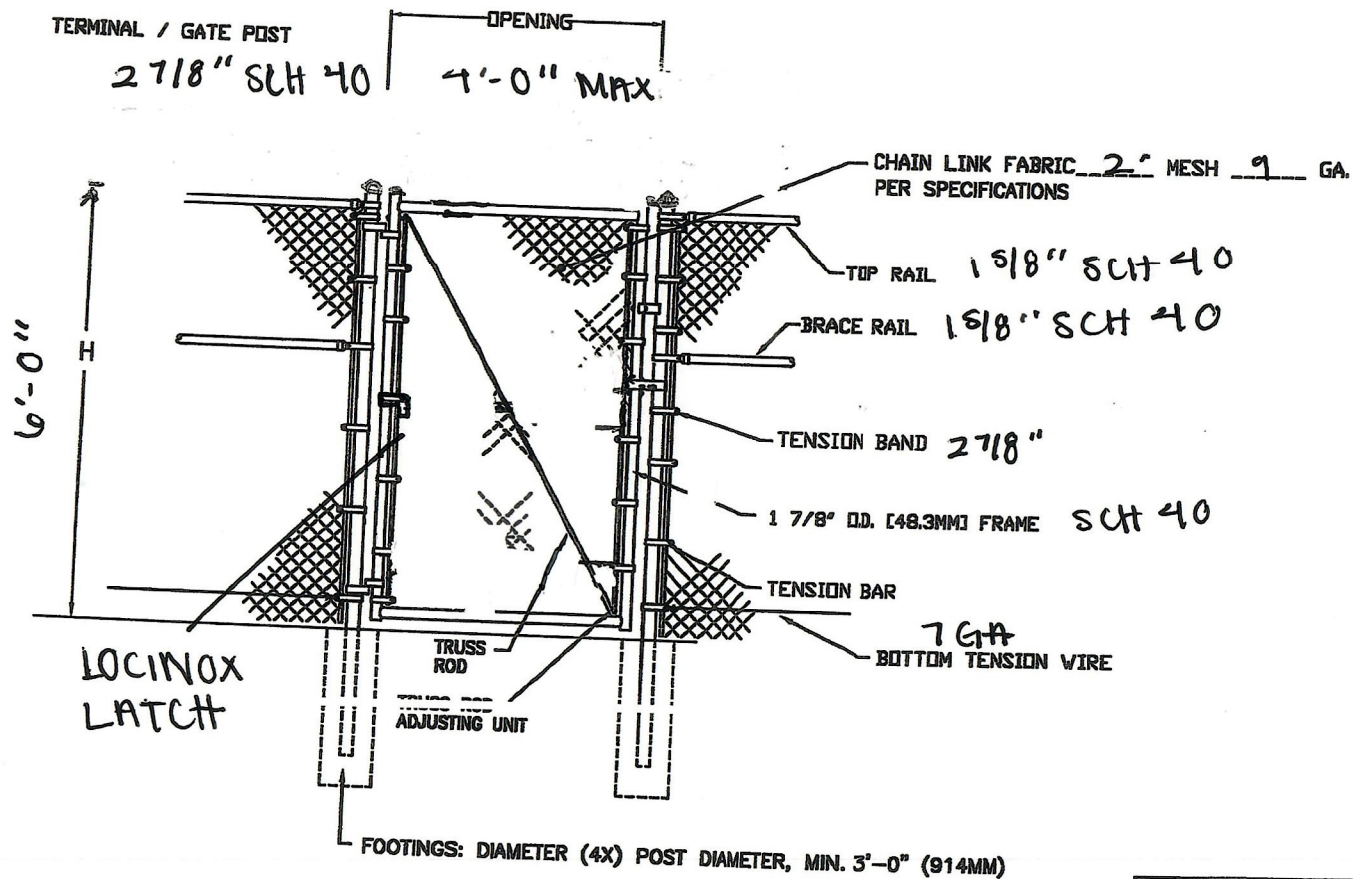

NOTE:

1. VERTICAL AND HORIZONTAL MEMBERS MAXIMUM 8' O.C.

GATE PLAN

NOM HEIGHT (H)
6'-0" OR 6+1=7'
7'-0" OR 7+1=8'
8'-0" OR 8+1=9'

TYPICAL SINGLE SWING GATE

CLFMI
CLGA-1

BY: ART

DATE:


SCALE: 1:40



Chain Link Fence Manufacturers Institute
10015 Old Columbia Rd. Suite B 215
Columbia, MD. 21046

2318" x 1518"
EYETOP —

2 3/8" O.D.
Sch 40 line
Post 6'
Tall

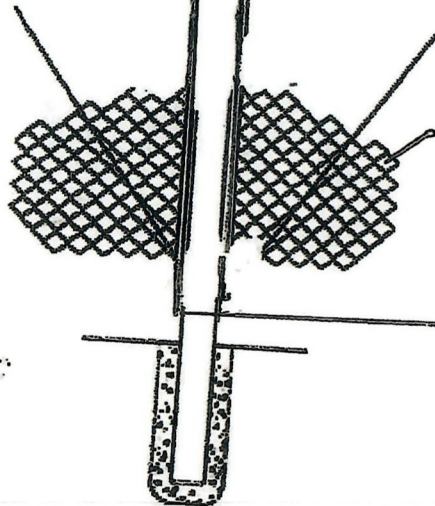[illegible]




Standard Chain Link Fencing



Ramiro Santivanes
Lic. # 1033886
o: 661.558.4283
c: 661.873.3422
f: 661-558.4291
outlook.com

northernunitedfence@outlook.com

Standard Corner Post Detail


2 7/8"
 Brace Band

2 7/8"
 Post Cap
 1 5/8"
 Rail End


2 7/8" O.D SCH 40
 Terminal and gate
 Post

Tension Bands

Bolts W/Nuts


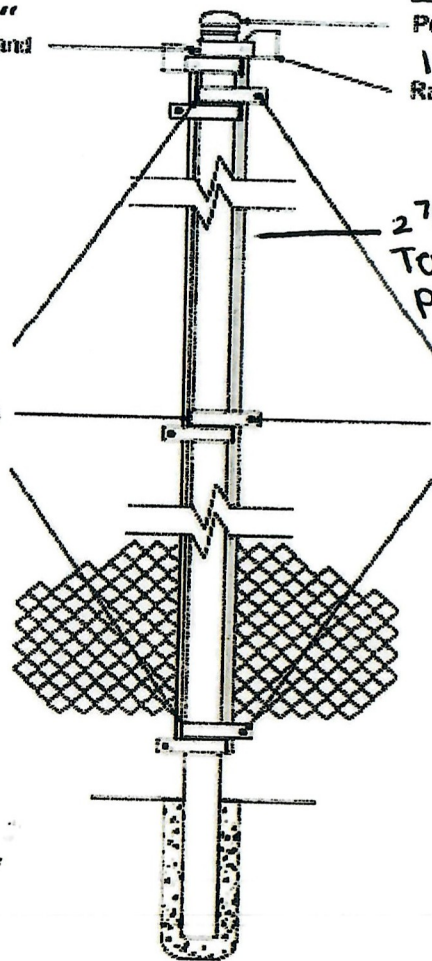

Standard Chain Link Fencing

Standard Corner Post Detail
