



11/11/51

Sewer line from manhole below travels north to 18th Street.
Not east as depicted to the right.

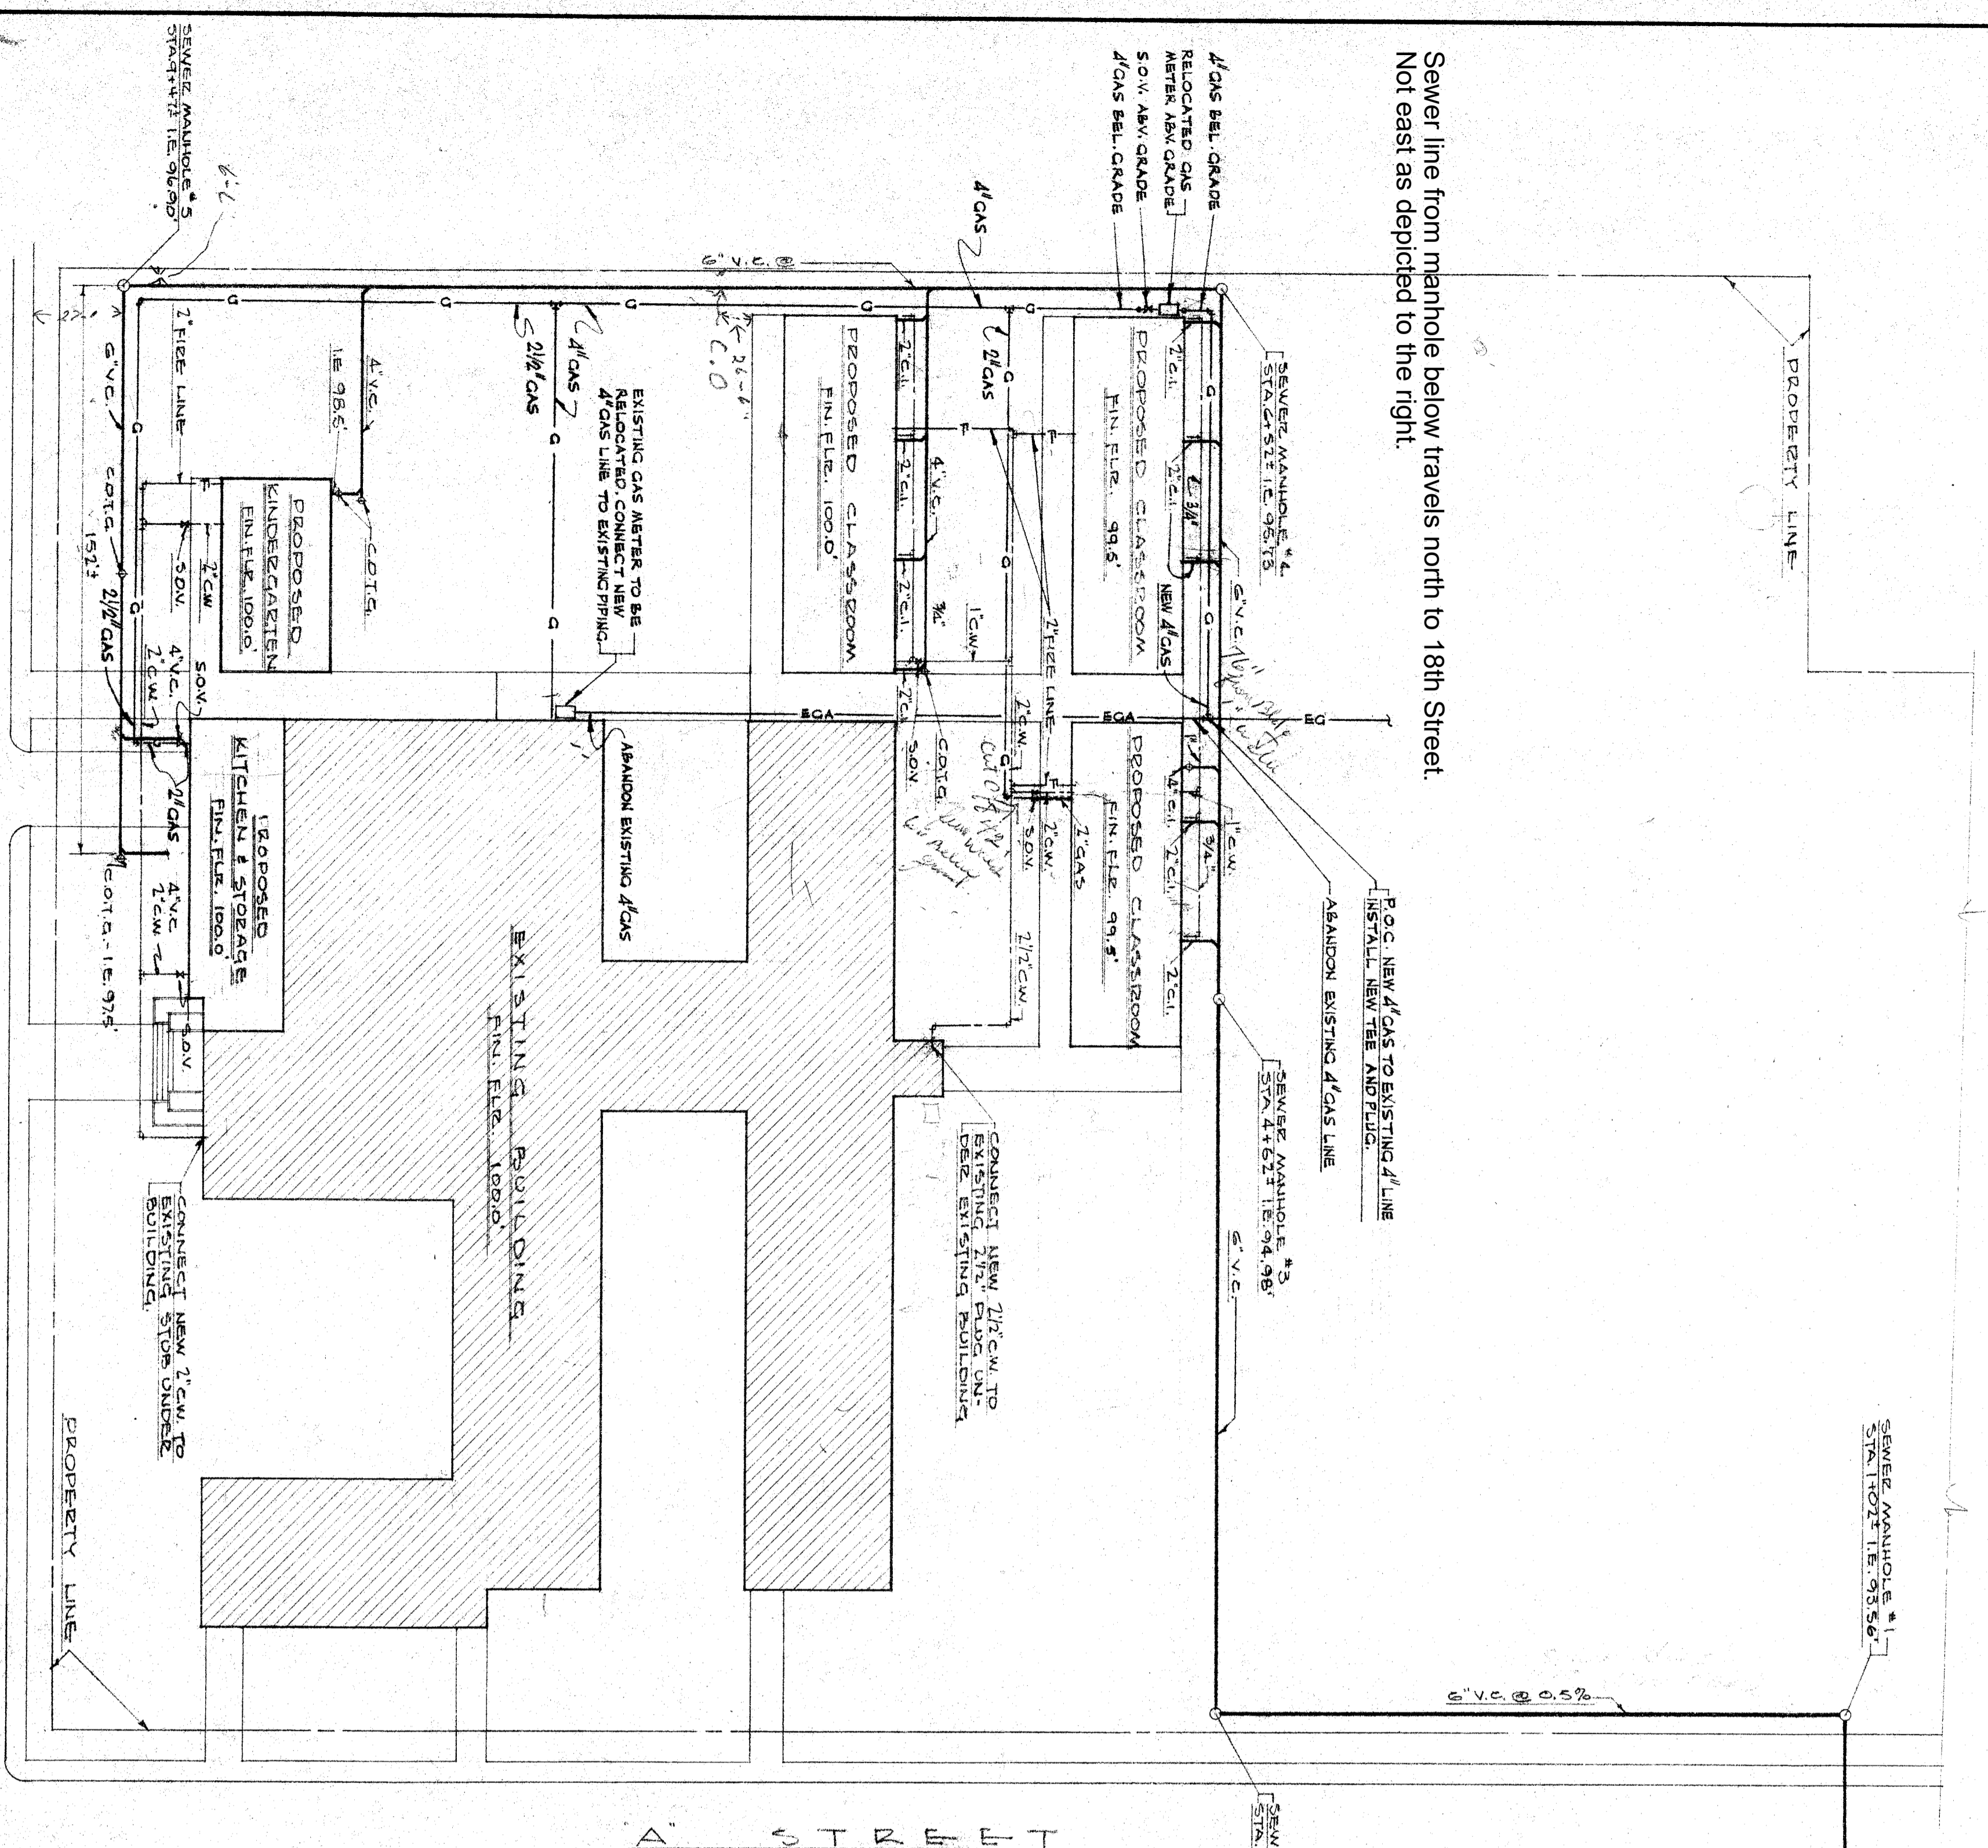

PLUMBING PLOT PLAN
SCALE 1" = 30'

TYPICAL DETAIL OF PIPE LOCATIONS AT FOOTINGS
NO SCALE

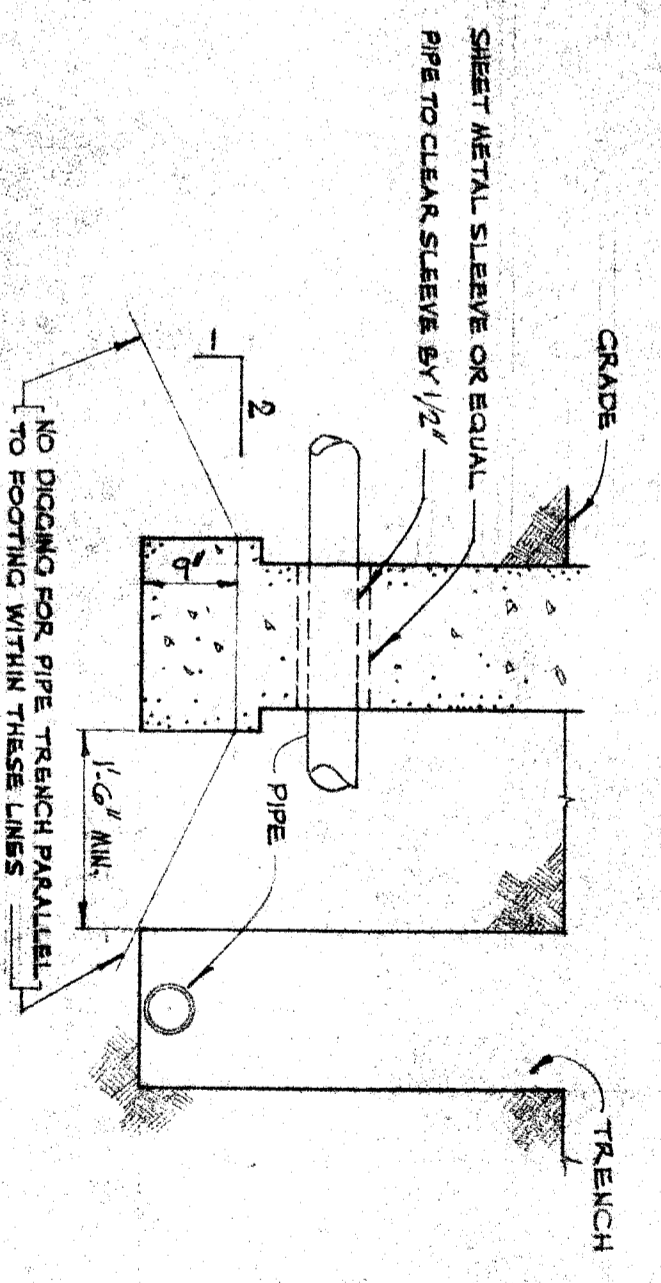

PLUMBING SYMBOLS & ABBREVIATIONS	

NOTES
1. LOCATIONS OF EXISTING LINES ARE ASSUMED CONTRACTOR SHALL VERIFY SAME AT JOB SITE.
2. GAS & WATER SHUT OFF VALVES OUTSIDE THE BUILDING SHALL BE IN CONCRETE BOXES WITH THE NAME OF THE SERVICE COMPANY(S).
3. CALLING OUT SHALL BE IN ACCORDANCE WITH THE WISE METHOD.
4. HOSE BIBBS SHALL BE INSTALLED 18" AWAY FROM

GAS DEMAND	
EXISTING	1448 CU/FT/HR.
PROPOSED	1501 CU/FT/HR.
TOTAL DEMAND	2949 CU/FT/HR.

DESIGNED BY: **CHESTER D. WALZ**
CONSULTING MECHANICAL ENGINEER
500 SO. FIGUEROA ST. LOS ANGELES

DATE: 11/11/51

PROJECT: **FRANKLIN SCHOOL ADDITION**
BAKERSFIELD CITY SCHOOL DISTRICT
BAKERSFIELD CALIFORNIA

ARCHITECT: **C. B. ALFORD & ARCHITECT**
602 HABERFELDE BUILDING
BAKERSFIELD CALIFORNIA

CLIENT: **W. J. THOMAS**
PHONE 2-1302
CALIFORNIA

SHEET NO. **P 1**

NOTE: CONTRACTOR IS TO VERIFY ALL DIMENSIONS ON THE WORK THIS DRAWING IS THE PROPERTY OF THE ARCHITECT AND NOT BE RETURNED OR COPIED WITHOUT THE ARCHITECT'S WRITTEN PERMISSION.

DIVISION OF SCHOOL HOUSE PLANNING

STATE OF CALIFORNIA DEPARTMENT OF PUBLIC WORKS
DIVISION OF ARCHITECTURE
APPROVED: *[Signature]*
NOV 6 1951

COUNTY SUPERINTENDENT OF SCHOOLS

BOARD OF TRUSTEES
[Signatures]

FRANKLIN SCHOOL ADDITION
BAKERSFIELD CITY SCHOOL DISTRICT
BAKERSFIELD CALIFORNIA

C. B. ALFORD & ARCHITECT
602 HABERFELDE BUILDING
BAKERSFIELD CALIFORNIA

W. J. THOMAS
PHONE 2-1302
CALIFORNIA