

SUBMITTAL

MicroMetl

SRT12, SRT34, AND SRT05 CURBS

PART NUMBER:
PITCH
ILLUSTRATION

DATE: 3/25/26

SUBMITTED TO:

COMPANY: BCSD

DRAWN BY: G.S. NB

JOB NAME: Franklin

WEIGHT: 816 lbs

NOTES: PLEASE FILL IN NOTES BELOW

FOR KNOCK DOWN CURBS THE DECK PANS CAN BE ARRANGED IN EITHER CONFIGURATION FOR THE GIVEN PITCH DIRECTION (LONG OR SHORT).

ILLUSTRATION #1 (SHORT DIRECTION) IS EQUIVALENT TO ILLUSTRATION A OR B.
ILLUSTRATION #2 (LONG DIRECTION) IS EQUIVALENT TO ILLUSTRATION C OR D.

NOTES:

* CURBS SHOWN FACTORY ASSEMBLED.
KNOCK DOWN CURBS REQUIRE ASSEMBLY.

* WHEN ORDERING KNOCK DOWN CURBS
PLEASE SPECIFY ONE OF THE FOLLOWING:
- ILLUSTRATION #1 (SHORT DIRECTION) OR
- ILLUSTRATION #2 (LONG DIRECTION)


* WHEN ORDERING WELDED CURBS PLEASE
SPECIFY ONE OF THE FOLLOWING:
- ILLUSTRATION A (SHORT DIRECTION)
- ILLUSTRATION B (SHORT DIRECTION)
- ILLUSTRATION C (LONG DIRECTION) OR
- ILLUSTRATION D (LONG DIRECTION)

* PLEASE DESIGNATE THE SLOPE OF THE
ROOF BELOW.


* CONTACT MICROMETL FOR PRICING.
PHONE NUMBER: (800) 884-4662

ILLUSTRATION # ILL #B


SLOPE OF ROOF 3/4 " IN 12"

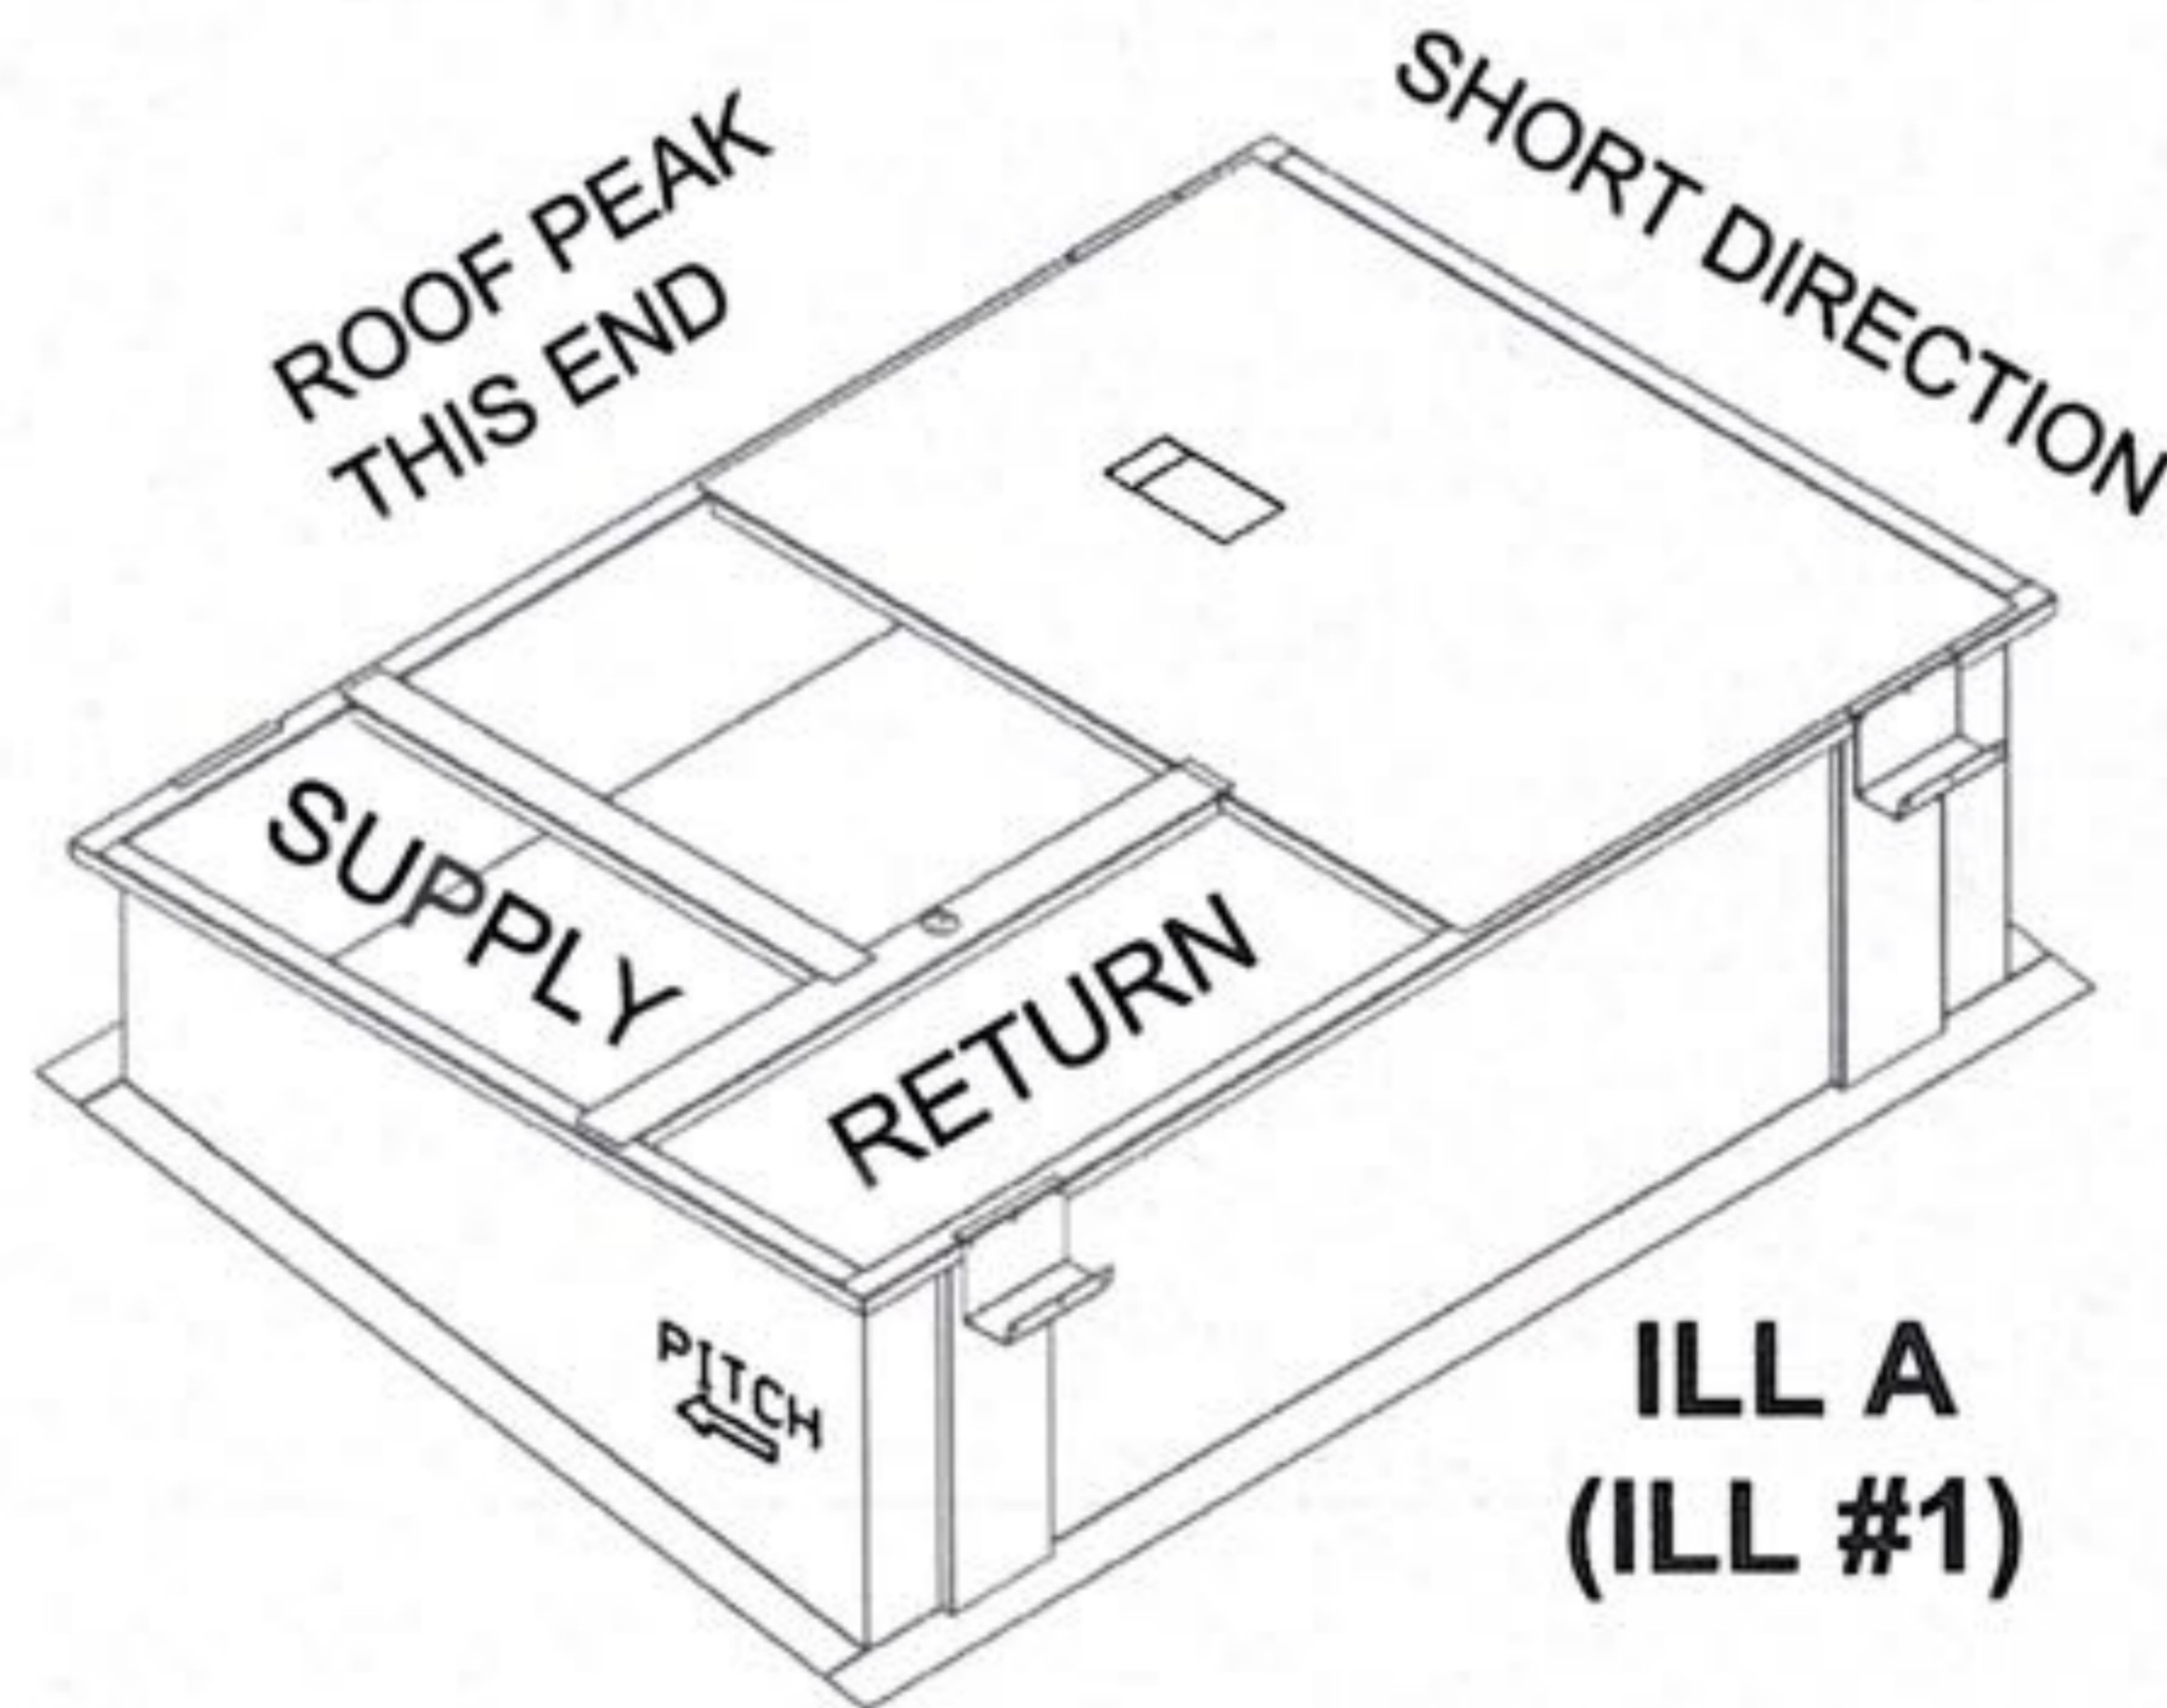


**ILL A
(ILL #1)**

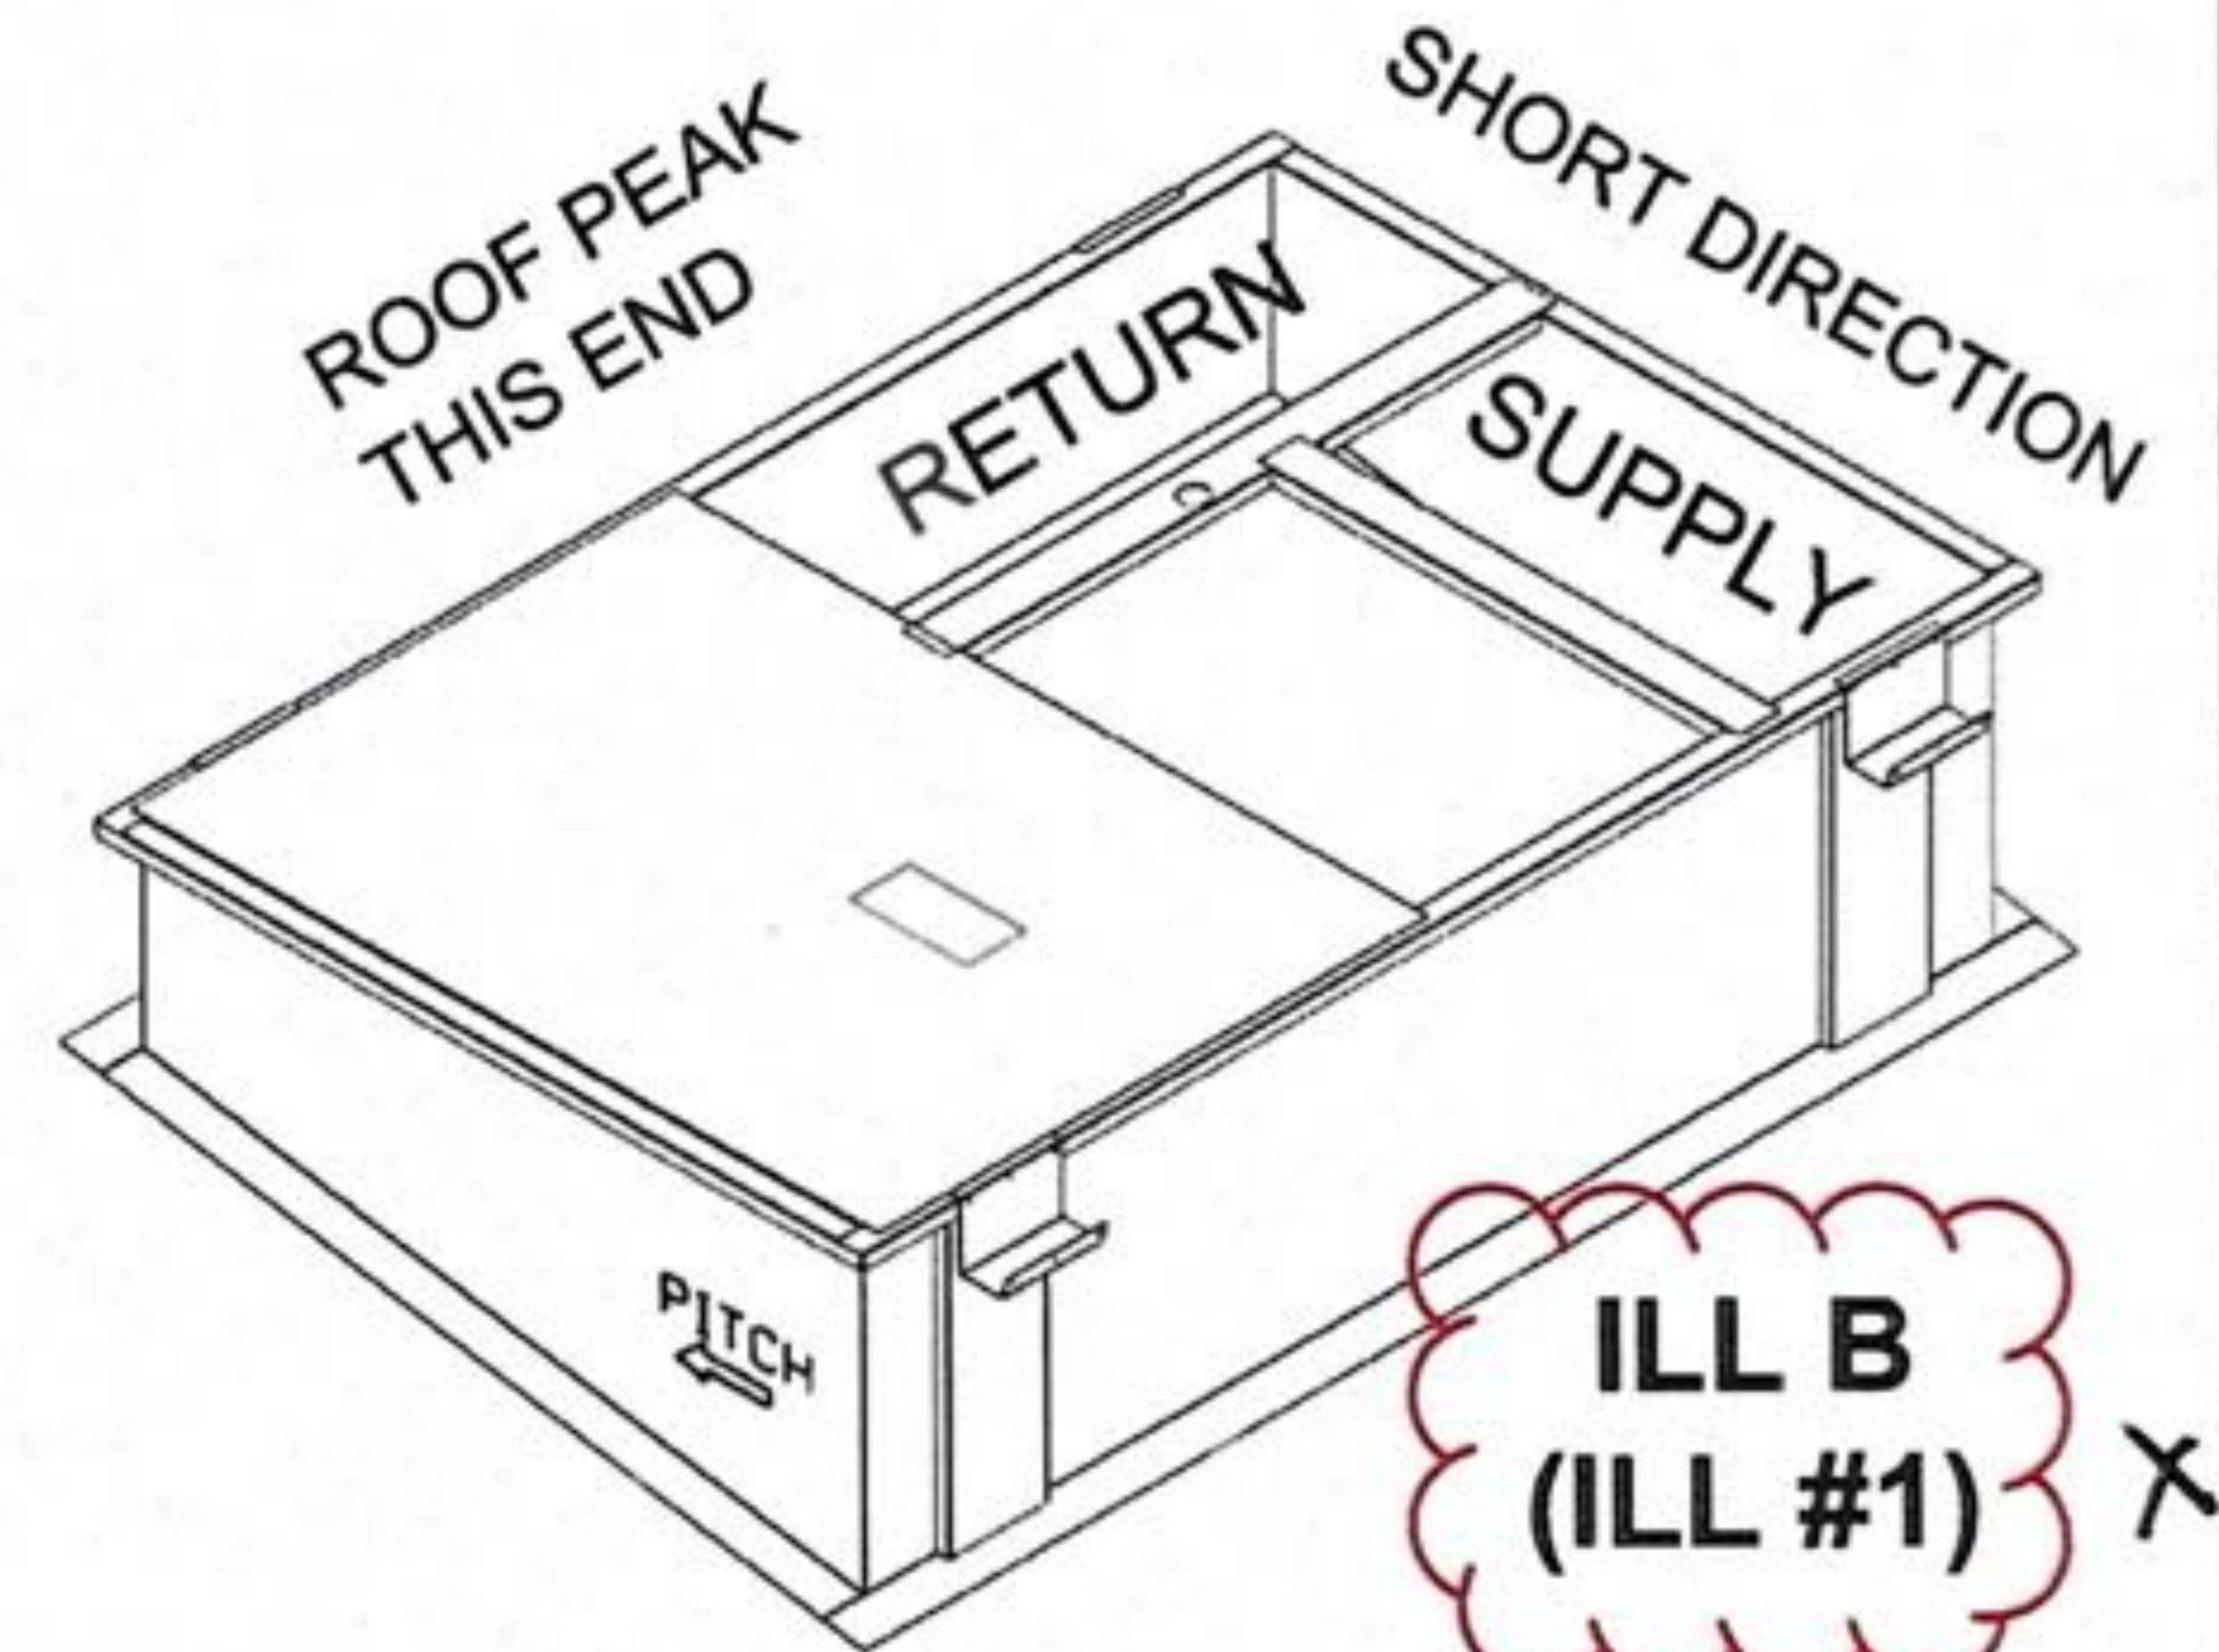

**ILL B
(ILL #1)**

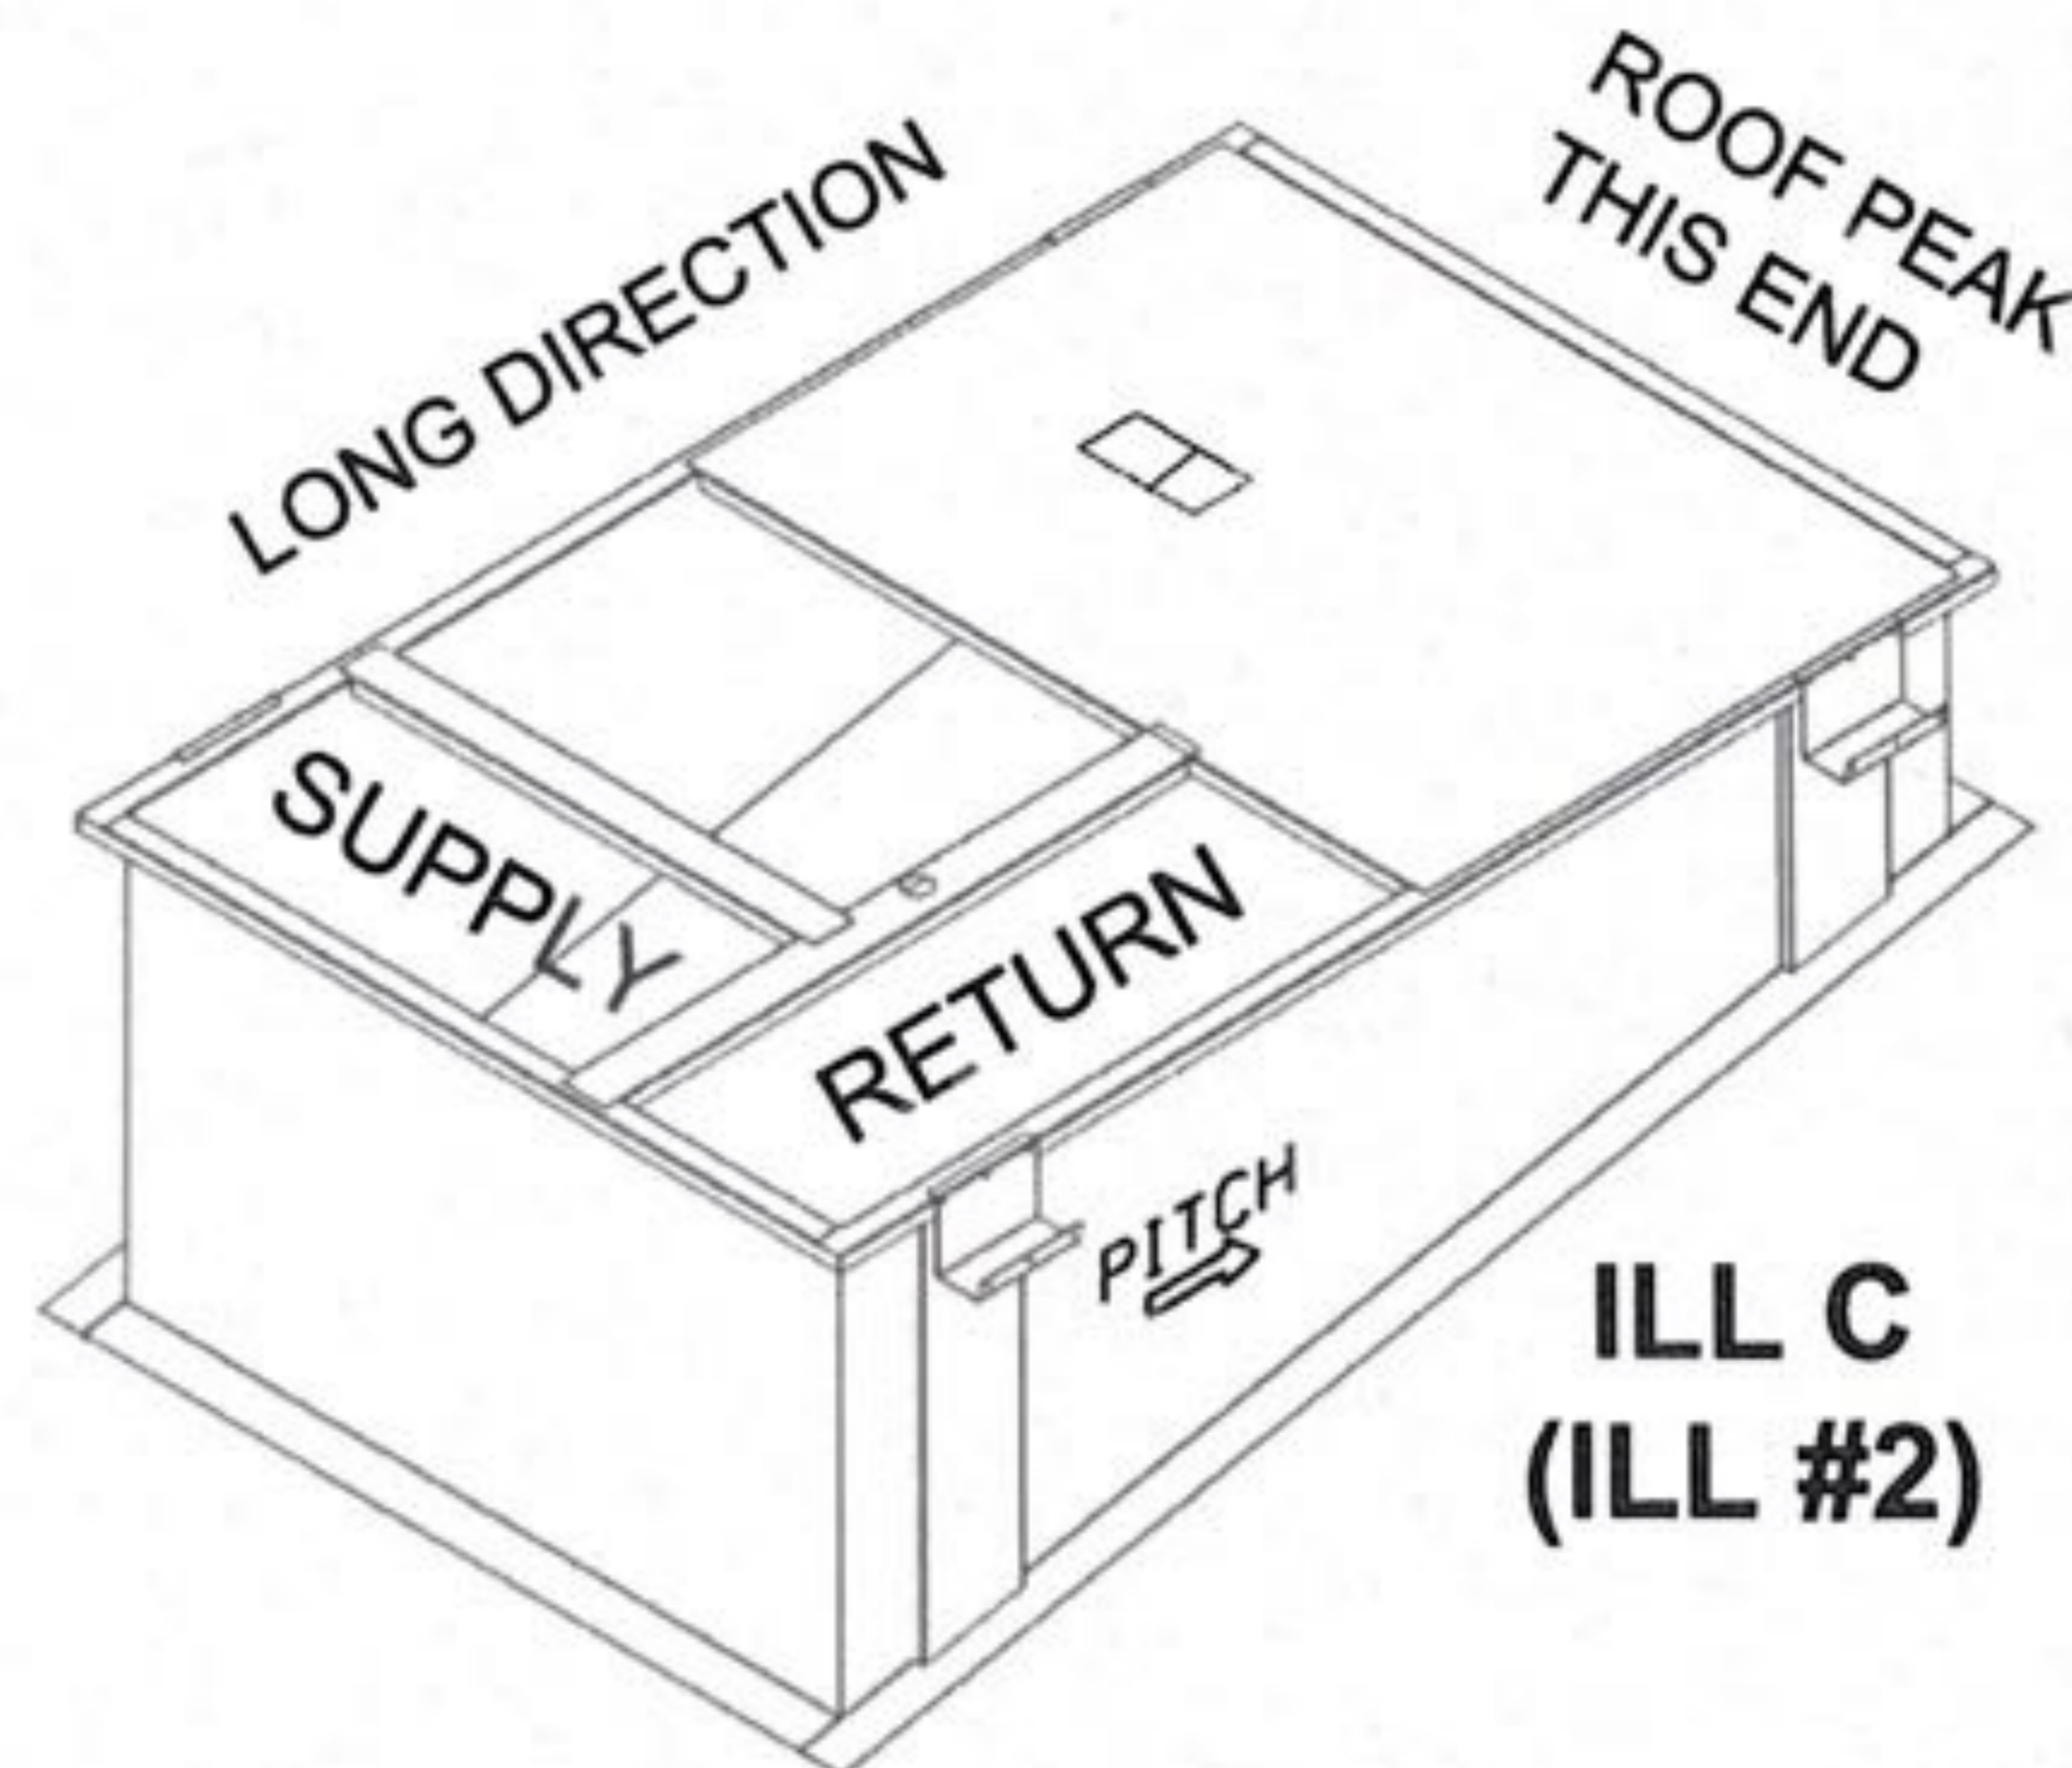

**ILL C
(ILL #2)**

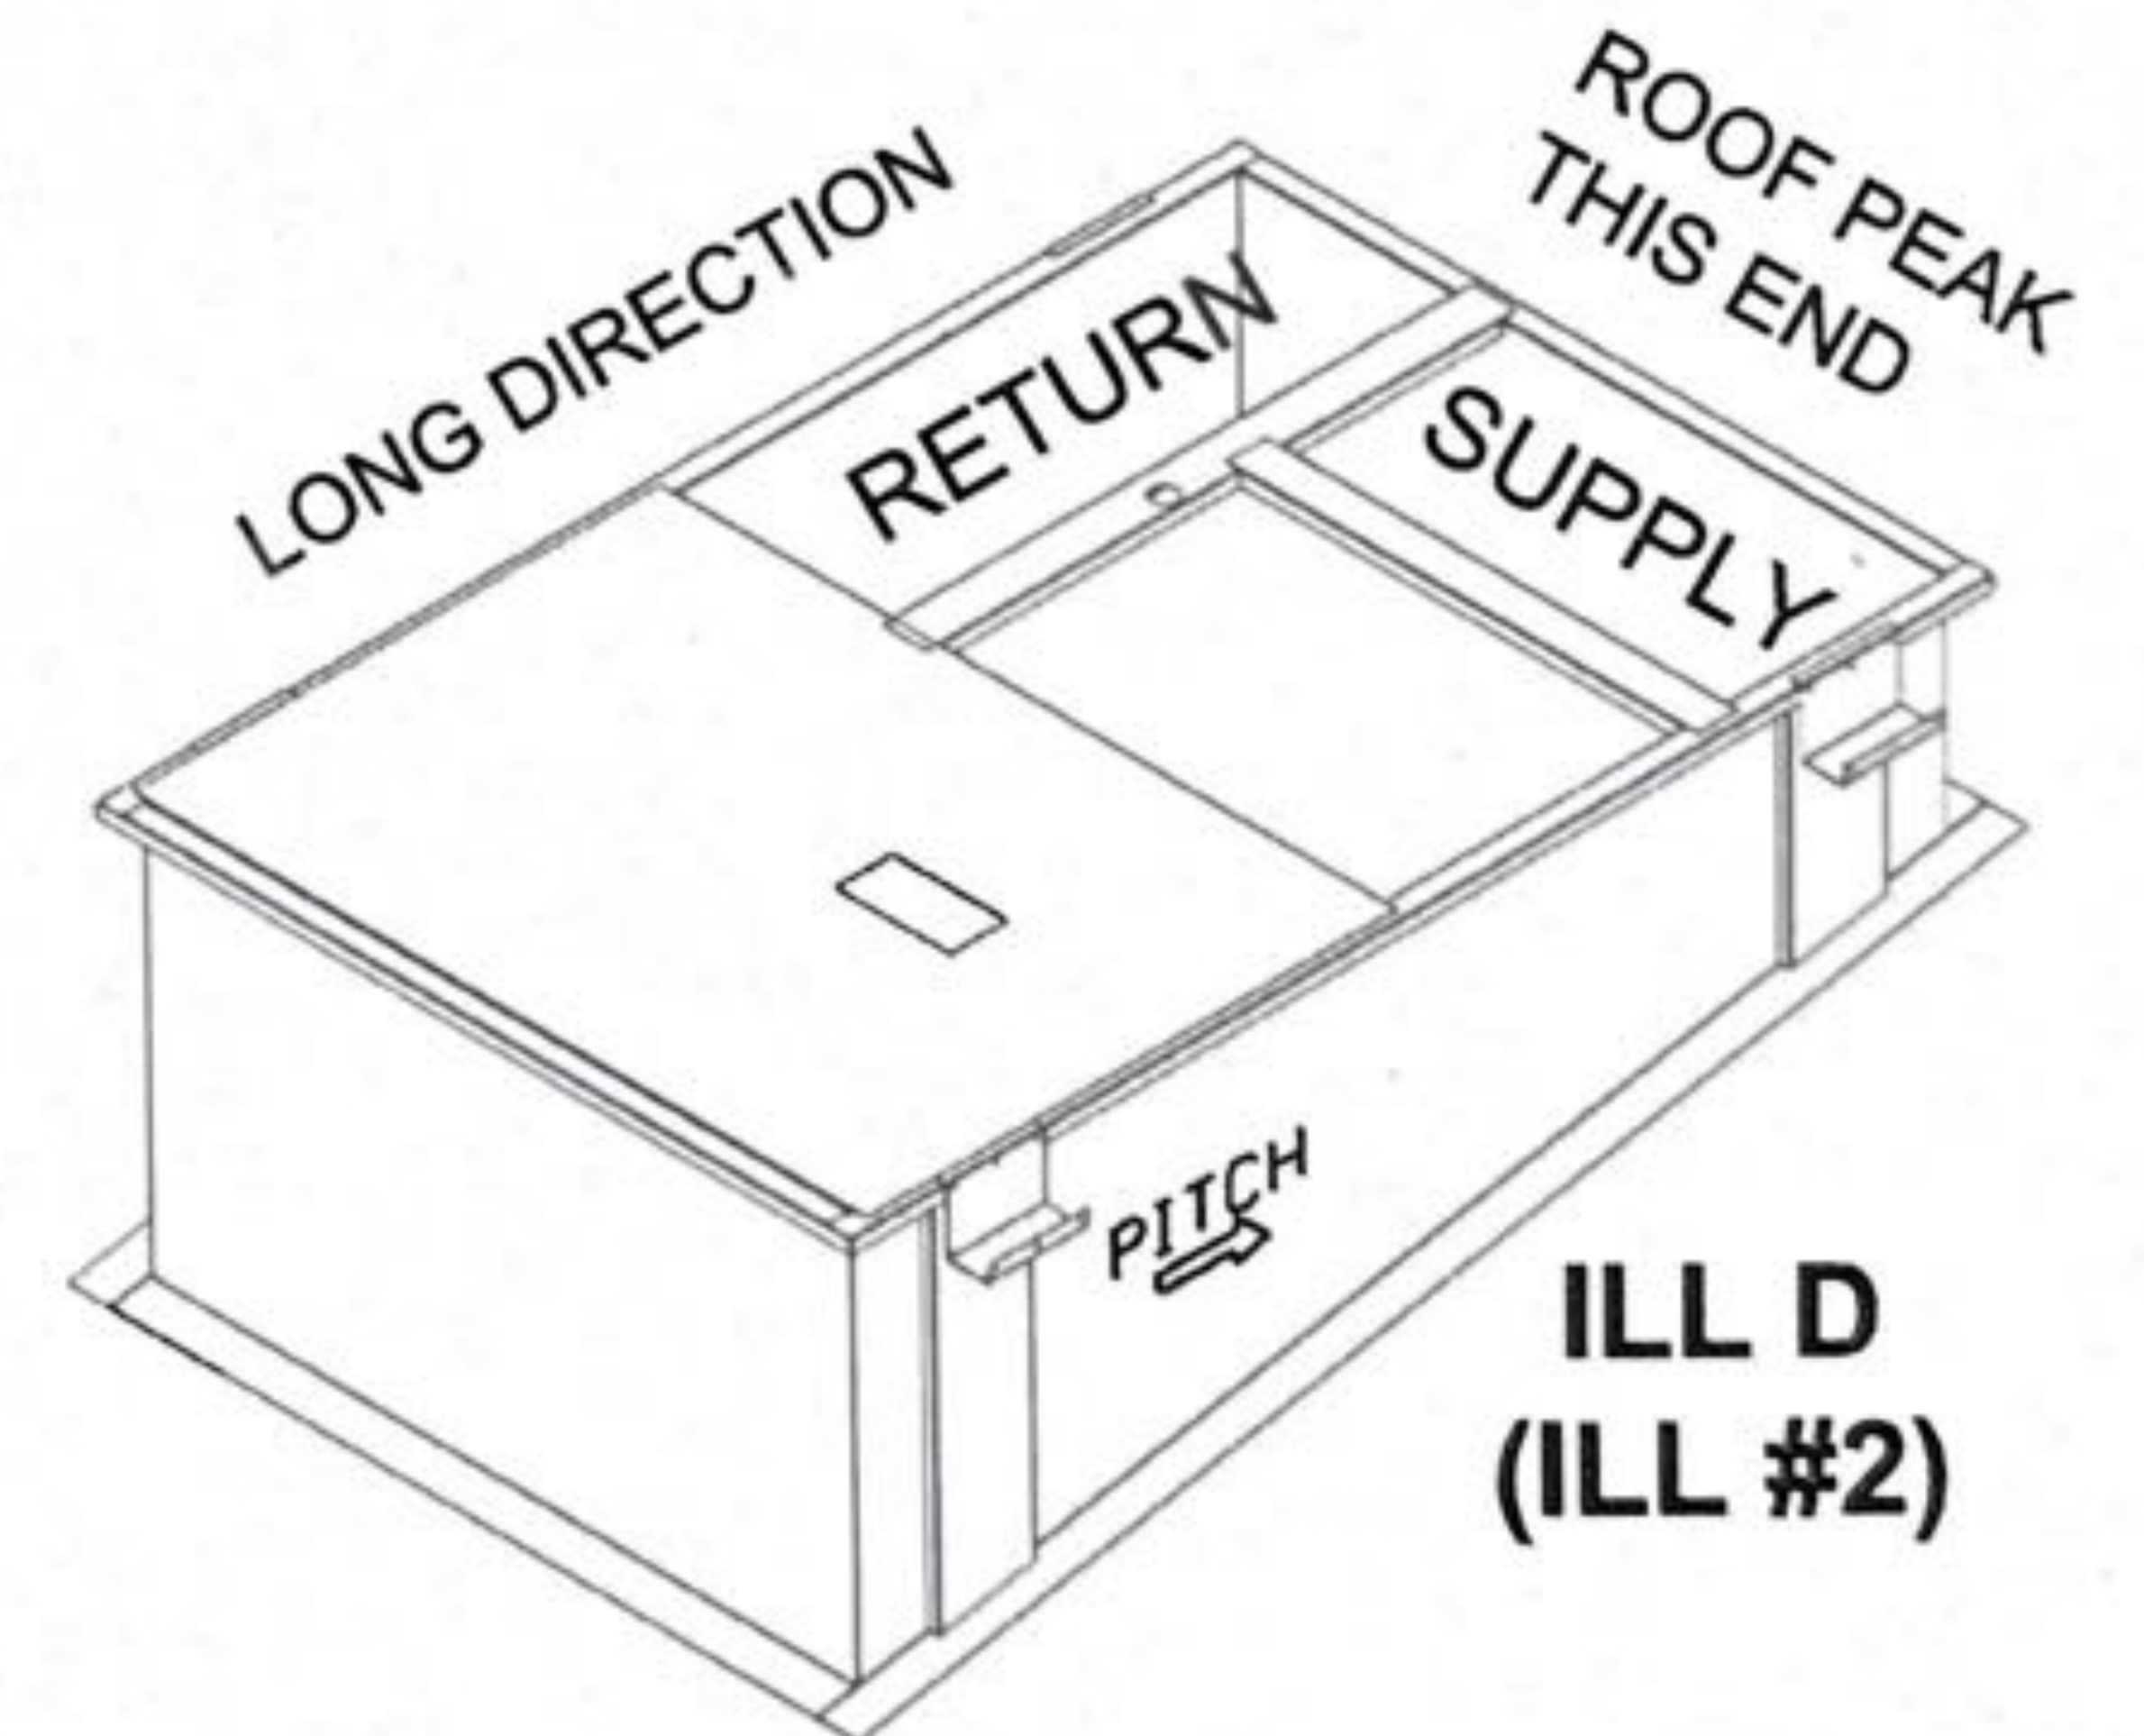

**ILL D
(ILL #2)**