



SEE SH. E 2 & A.  
PANEL "A"

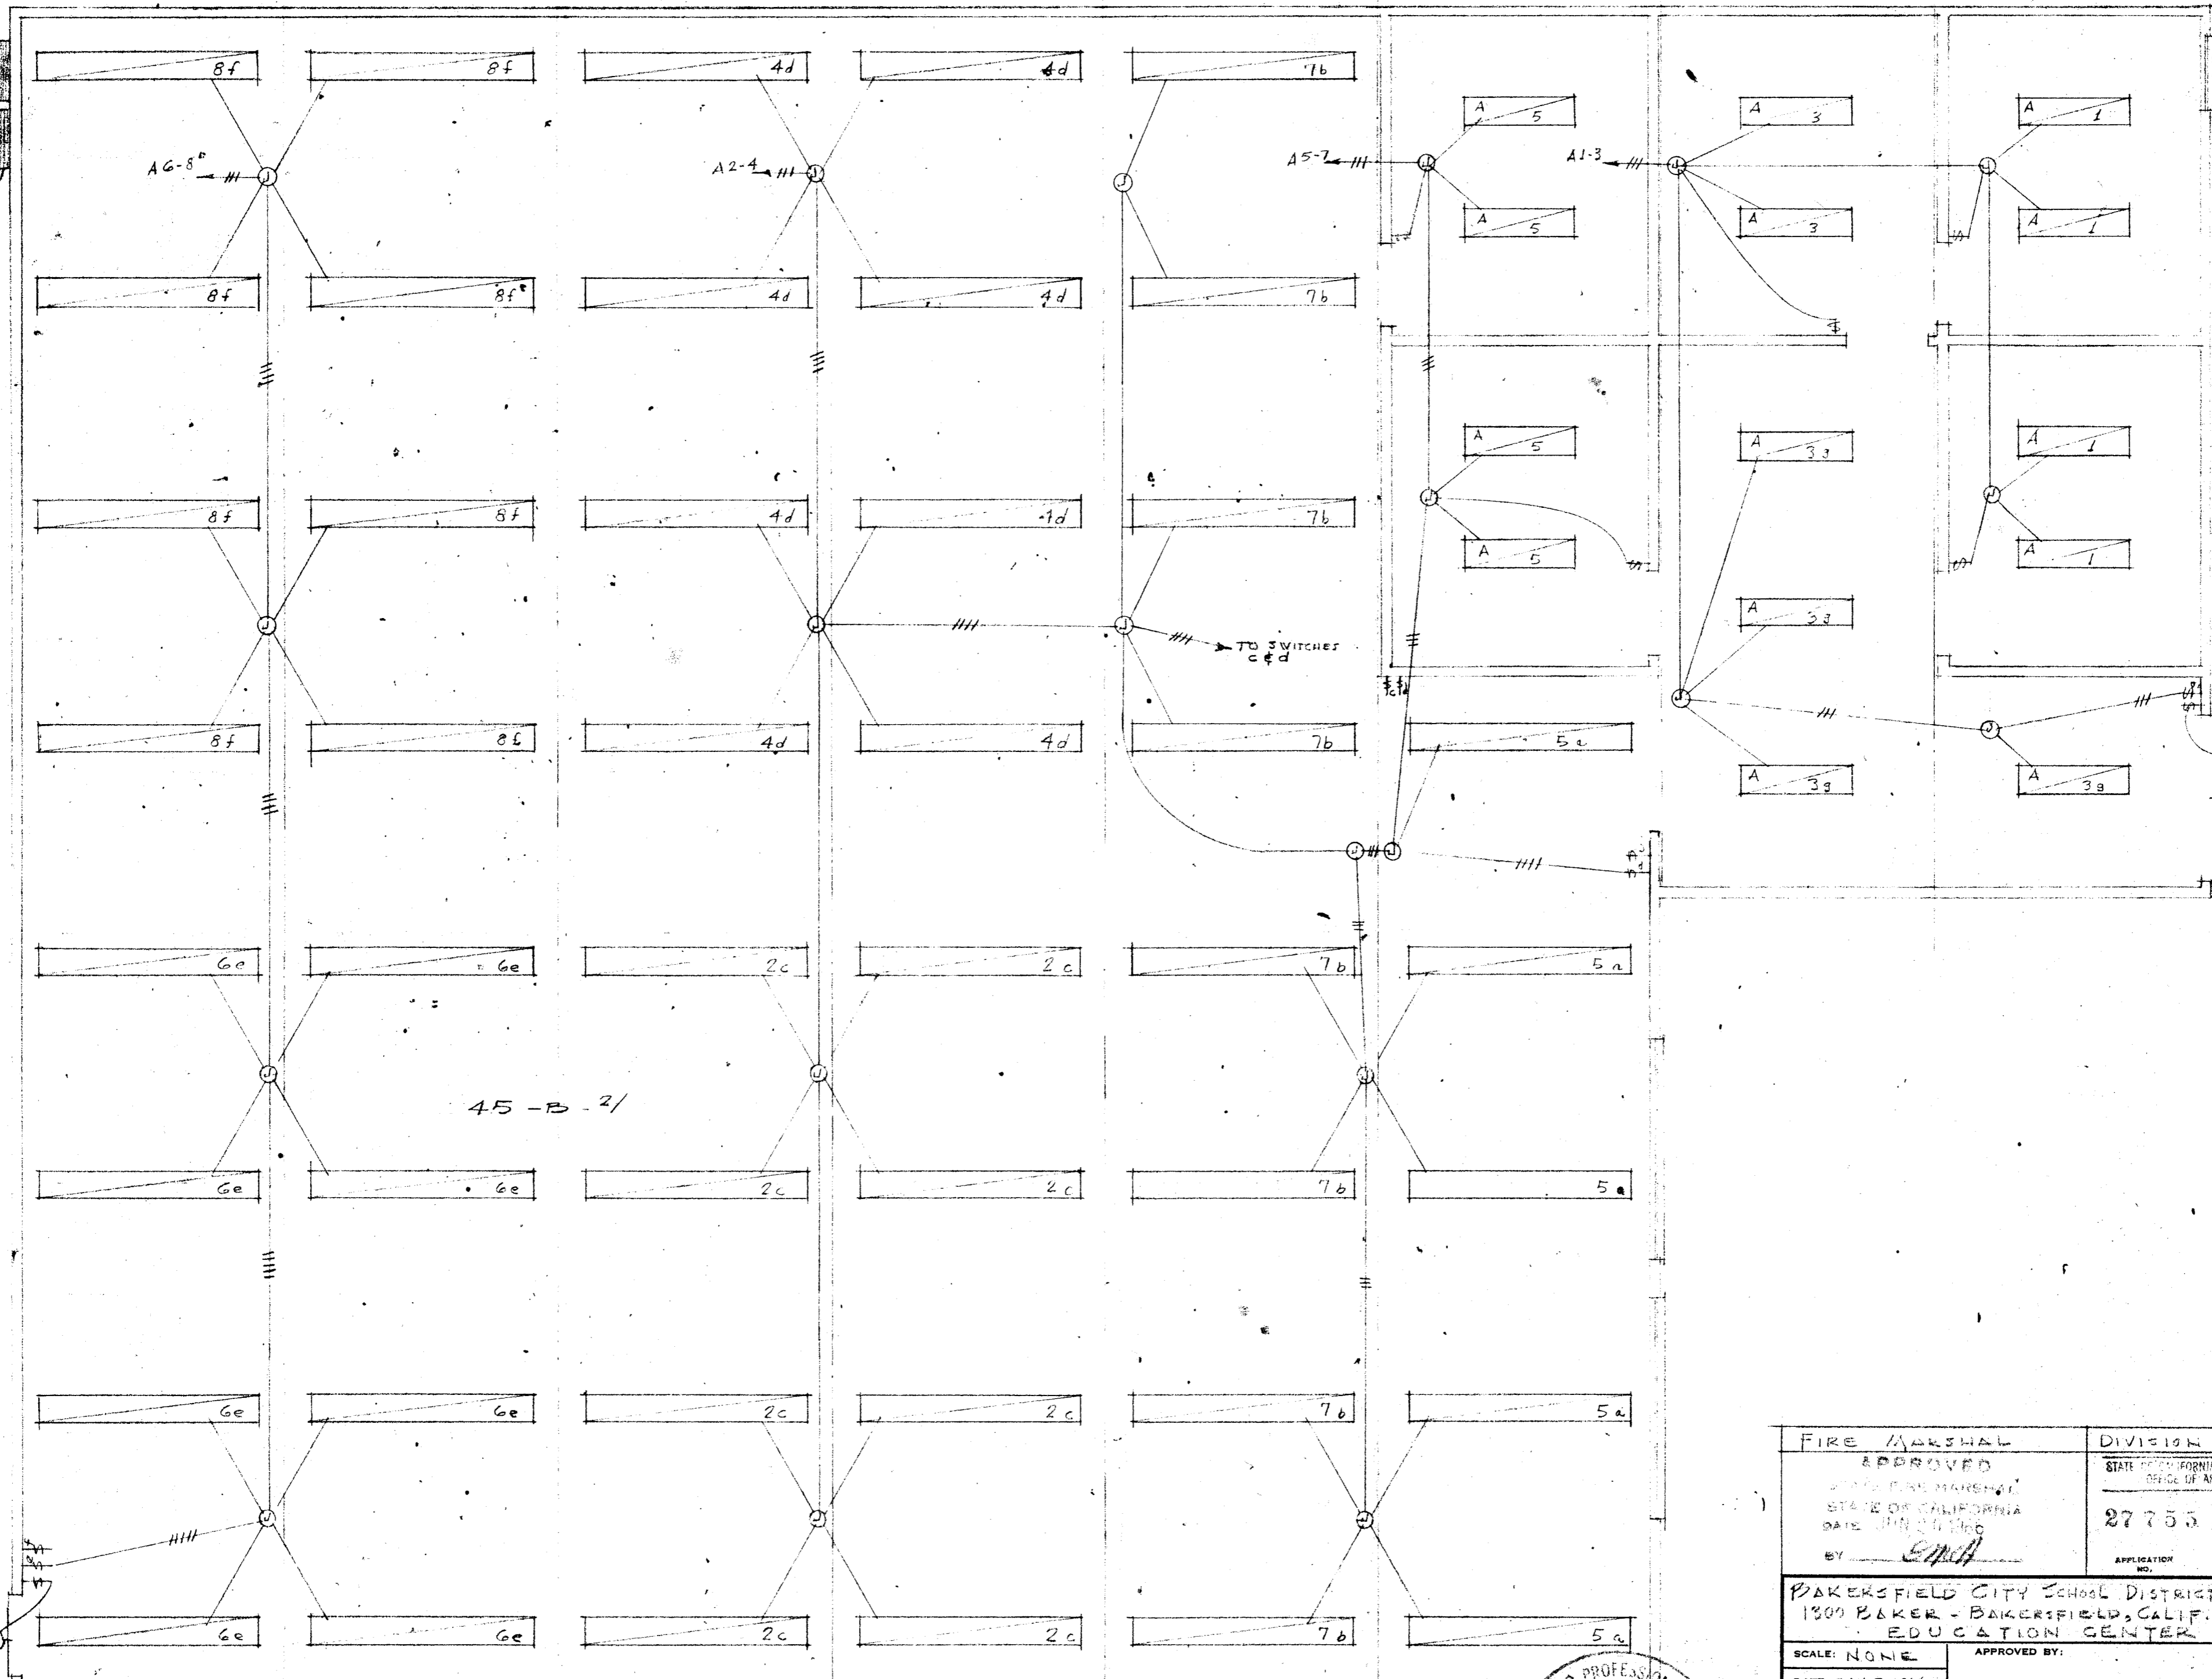

45-B-21

ELECTRICAL ENGINEER      STRUCTURAL ENGINEER

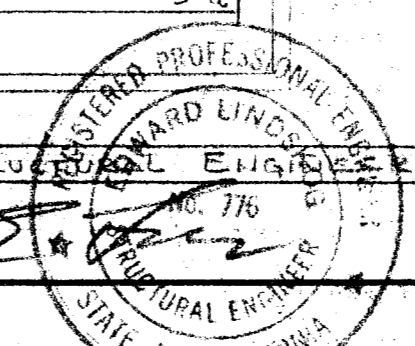

FIRE MARSHAL APPROVED STATE OF CALIFORNIA DATE: MAY 20 1966 BY: <i>[Signature]</i>		DIVISION OF ARCHITECTURE STATE OF CALIFORNIA - DEPARTMENT OF GENERAL SERVICES OFFICE OF ARCHITECTURE AND CONSTRUCTION 27755    APPROVED JUN 20 1966 APPLICATION NO.    Per: <i>[Signature]</i> PRINCIPAL ARCHITECT	
BAKERSFIELD CITY SCHOOL DISTRICT 1300 BAKER - BAKERSFIELD, CALIF. EDUCATION CENTER		JOB NO. OF <b>753</b> DRAWN BY: <i>[Signature]</i> REVISED:	
SCALE: NONE DATE: MAY 9, 1966		APPROVED BY: <b>MOBILE RENTALS CORPORATION</b> 3240 NORTH CURFEE AVE., EL MONTE, CALIF.	
<b>ELECTRIC PLAN</b>		DRAWING NUMBER <b>E-1</b>	