


**FLOOR PLAN (24' X 40')**

A: AS SHOWN B: OPPOSITE SCALE 1/4"=1'-0"

- KEY NOTES**
- 1 ROOF OVERHANG
  - 2 HVAC UNIT - SEE MECH. SHEET
  - 3 2- 8'X4' MARKER BOARDS (SEE SPEC'S)
  - 4 FINISH FLOORING: (SEE FINISH SCHED.) A5.0
  - 5 TYPICAL INTERIOR FINISH (SEE FINISH SCHEDULE) A5.0
  - 6 FIRE EXTINGUISHER - 5 LBS. DRY CHEMICAL WITH 2A-10BC U.L. RATING ON WALL MTD. BRACKET. HANDLE AT 48" A.F.F.
  - 7 MODLINE (M. TYPICAL)
  - 8 LINE OF RAMP/LANDING SEE R1.0 & R2.0 RAMP EXTENSIONS MAYBE ADDED TO WORK WITH FINISH GRADES.

- NOTES**
1. METAL TAG ON ALL MODULES. MECHANICALLY ATTACHED TO REAR EXTERIOR OF BUILDING SHOW D.S.A. APPLICATION NUMBER, MANUFACTURER'S NAME AND SERIAL NUMBER, ROOF & FLOOR DESIGN LIVE LOAD, AND DESIGN WIND LOAD.
  2. INSULATION MATERIALS INSTALLED WITHIN FLOOR-CEILING ASSEMBLIES, ROOF-CEILING ASSEMBLIES, WALLS, CRAWL SPACES, OR ATTICS SHALL HAVE A FLAMESPREAD RATING NOT TO EXCEED 25 AND A SMOKE DENSITY NOT TO EXCEED 450. EXCEPTIONS: 1. FOAM PLASTIC INSULATION SHALL COMPLY WITH SEC. 2602.2. WHEN MATERIALS ARE INSTALLED IN CONCEALED SPACES OF TYPES I, II, IV, AND V CONSTRUCTION, THE FLAME SPREAD AND SMOKE-DEVELOPED LIMITATIONS DO NOT APPLY TO FACINGS IF THE FACING IS INSTALLED IN SUBSTANTIAL CONTACT WITH THE UNEXPOSED SURFACE OF THE CEILING, FLOOR OR WALL FINISH. (SEC. 707.3 CBC.)
  3. FRONT WALL  
A: AS SHOWN  
B: OPPOSITE

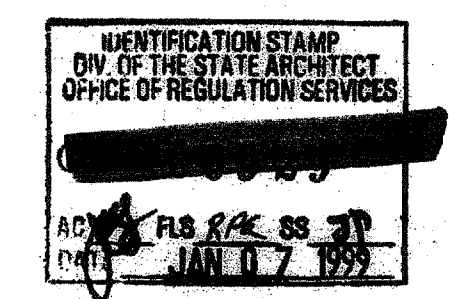

IDENTIFICATION STAMP  
DIV. OF THE STATE ARCHITECT

APP#3 117168  
AC / FLS / SS / TN  
Date: AUG 04 2018

**STRIP 42**  
11/24/98  
3027 3183  
2506  
2377

REVISIONS	Electrical Engineer's Seal	Mechanical Engineer's Seal	Structural Engineer's Seal	Architect's Seal	Division of the State Architect	MODTECH INC.	PROJECT NUMBER: 2986	© MODTECH, INC. 1997	drawn by: 4012-088
									date: 05 JAN 99
									checked by: 2506
									date: 2377
									project no: 2986


Electrical Engineer's Seal

Mechanical Engineer's Seal

Structural Engineer's Seal

Architect's Seal  
George C. Edinger  
L. 11182  
STATE OF CALIFORNIA

Division of the State Architect  
OFFICE OF REGULATION SERVICES  
DATE: JAN 23 1999

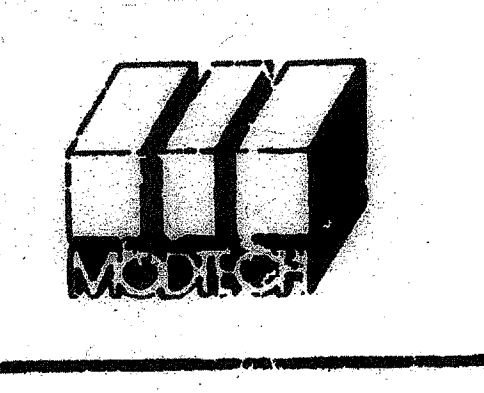

**MODTECH INC.**  
2830 BARRETT AVENUE  
PERRIS, CALIF. 92572  
PH (909) 943-4014  
FAX (909) 940-0427

**FLOOR PLAN**

PROJECT NUMBER: 2986  
© MODTECH, INC. 1997

drawn by: 4012-088  
date: 05 JAN 99  
checked by: 2506  
date: 2377  
project no: 2986

PROJECT NO. 2986