



ADDENDUM

BESSIE OWENS JR HIGH SCHOOL MODERNIZATION – PHASE III – MODULAR BUILDING ‘L’ & RELATED SITE IMPROVEMENTS

ADDENDUM NO.	Ph3 - Three (3)	DATE:	October 19, 2023
CLIENT / PROJECT:	Bakersfield City School District Bessie Owens Jr. High Modernization – Phase III Modular Building ‘L’ & Related Site Improvements	BID OPENING LOCATION:	Bakersfield City School District 1501 Feliz Drive, Bakersfield, CA 93307
PROJECT NO.	118934 / 19123.03-46	BID DATE:	October 26, 2023
ARCHITECT:	Arcadis - IBI Group 4119 Broad Street Suite 210 San Luis Obispo, CA 93402	BID TIME:	2:00 pm
D.S.A. APPLICATION NO.	03-120102		
D.S.A. FILE NO.	15-6		

NOTICE TO ALL CONTRACTORS SUBMITTING BIDS FOR THIS WORK AND TO ALL PLAN HOLDERS:

You are hereby notified of the following CHANGES, clarifications or modifications to the original Contract Documents, Project Manual, Drawings, Specifications and subsequent Addenda. This Addendum shall supersede the original Contract Documents and previous Addenda wherein it contradicts the same and shall take precedence over anything to the contrary therein. All other conditions remain UNCHANGED.

I. CHANGES AND/OR CLARIFICATIONS TO PREVIOUS ADDENDUM: N/A

II. CHANGES AND/OR CLARIFICATIONS TO THE PROJECT MANUAL AND CONTRACT DOCUMENTS:

ITEM (01) REFER TO PROJECT MANUAL:

A. **Bid Package 01 - Site Demolition, Grading & Concrete:**

1. **Refer** to Sheet C1.4 – Civil Improvements Grading Plan Middle East Area:
 - a. **Provide** asphalt saw cutting, removal and dispose of existing asphalt and rough grading at area shown as Grind 0.1’ minimum existing AC and overlay to design grades shown on Sheet C1.4.
2. **Remove** and dispose of asphalt under existing portable classroom buildings to be removed from site by others, prior to site demolition. Remove all steel foundation anchor rods left by portable building moving company.



ADDENDUM

B. **Bid Package 02 - Asphalt and Striping:**

1. **Provide** slurry seal coating at existing basketball court AC Paving. See attached Sheet **C1.6** for highlighted area. Include an allowance of \$10,000 to be used for miscellaneous asphalt patching on Time and Material, prior to slurry seal. The \$10,000 allowance shall be included as a separate line item in the payment application schedule of values. Any allowance not used for asphalt patching shall be credited back to the Owner. Court striping will be provided by others.
2. **Refer** to Sheet C1.4 – Civil Improvements Grading Plan Middle East Area
 - a. **Provide** fine grading, base, compaction and new AC paving at area shown as Grind 0.1' minimum existing AC and overlay to design grades shown on Sheet C1.4.

C. **Bid Package 03 – Utilities & Plumbing**

1. **Provide** an underground domestic water gate valve at the existing mater main line point of connection. Provide a ground box set to grade prior to new AC paving. Provide a temporary water line riser with a fire hose connection fitting to be used for temporary construction water. The gate valve and temporary water connection shall be installed during winter break, prior to site demolition.

D. **Bid Package 04 – General Construction:**

1. **Provide** 6' tall chain link fencing around the existing electrical equipment on the north side of classroom building E. Saw-cut or core drill existing asphalt for fence post footings. The chain link enclosure shall be 3 sided - (6'-0" x 8'-0" x 6'-0" with a 3'-0" wide gate).
2. **Provide** (2) barrier rails at existing wall mounted electrical equipment on the south side of existing Building J. Coordinate exact location with Owner. See attached Detail **PH3_ADD03-A1**.
3. **Refer** to Partial Site Plan **11/A1104**, attached.
 - a. **As Point of Clarification:**
 - i. Existing Chain Link Fence & Gates to remain, are highlighted in Orange.
 - ii. New Chain Link Fence & Gates part of scope, are highlighted in Yellow.

E. **Bid Package 05 - Casework & Countertop**

1. **Provide** Corian color "Platinum" for all Building L countertops.



ADDENDUM

- F. **Refer to attached list for Bakerfield City School District Approved Pre-Qualified Contractor List** , dated 10/19/2023 (14 pages)
1. Attendees at Job Walk, who are bidding under licenses requiring Pre-Qualification indicated in the Instructions to Bidders, should confirm their company in on the attached Approved Contractors List.

III. CHANGES AND/OR CLARIFICATIONS TO THE DRAWINGS: N/A

IV. PRE-BID RFI'S

BP-02

Q: Reference Specification Section 32 12 16 Asphalt Paving; 3.4; E.1

"Mix Herbicide with Prime Coat..."

Proposed Solution: Exclude Prime Coat from Specifications, this is not typical in this region.

R: No Exceptions Taken to exclude Primecoat. Provide tack coat at existing asphalt and concrete edged and granular herbicide at all AC paved areas.

CONFORMANCE WITH CONTRACT DOCUMENTS, PROJECT MANUAL, DRAWINGS AND SPECIFICATIONS


All addenda work shall be in strict conformance with the Contract Documents, Project Manual, Drawings and Specifications as they pertain to work of a similar nature.

IBI GROUP, a CALIFORNIA PARTNERSHIP

BY:



RICHARD MELLO, AIA #C-18079

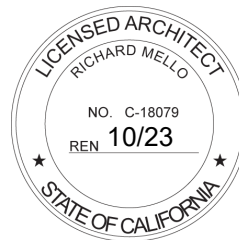

Bakersfield City School District Approved Contractor List

Updated 10/19/2023 12:06 AM

Company	Address	Contact	Phone #	Email	License Classes	Expires
A-C Electric Company	Box 81977	Jackie Blevins	661-410-0000	jackieblevins@a-celectric.com	C-10 (Electrical Contractor), A (General Engineering Contractor), B (General Building Contractor), C-12 (Earthwork and Paving Contractors), C-61 (Limited Specialty)	03/15/2024
A2Z Technologies, Inc.	PO Box 9309, Bakersfield, CA 93389	Kenneth Ricks	661-322-8408	a2z_technologies@msn.com	C-10 (Electrical Contractor)	04/12/2024
Able Heating & Air Conditioning, Inc.	1020 Colorado Avenue, Chula Vista, CA, 91911	Shantel Nunn	619-409-9100 x221	sunn@ableac.net	C-20 (Warm-Air Heating, Ventilating and Air-Conditioning Contractor), C-43 (Sheet Metal Contractor), B (General Building Contractor)	10/11/2024
ACCO ENGINEERED SYSTEMS INC dba ACCO ENGINEERED SYSTEMS	888 East Walnut Street, Pasadena, CA 91101(HQ)3121 N. Sillect Avenue, Ste. 104 Bakersfield, CA 93308	Cindi Adler	818-244-6571	cadler@accoes.com	A (General Engineering Contractor), B (General Building Contractor), C-4 (Boiler, Hot Water Heating and Steam Fitting Contractor), C-10 (Electrical Contractor), C-20 (Warm-Air Heating, Ventilating and Air-Conditioning Contractor), C-36 (Plumbing Contractor), C-38 (Refrigeration Contractor), C-16 (Fire Protection Contractor), C-42 (Sanitation System Contractor)	06/22/2024
ACH Mechanical Contractors, Inc.	411 Business Center Court, Redlands, CA, 92373	Amanda Sanchez	909-307-2850	amandas@achmechanical.com	C-20 (Warm-Air Heating, Ventilating and Air-Conditioning Contractor)	02/22/2024
Advance Communications & Consulting, Inc.	5909 Nathaniel Way, Bakersfield, CA 93313	AJ Ramirez	661-664-0177	admin@advancecomm.net	C-7 (Low Voltage Systems Contractor)	06/01/2024
Alcorn Aire, Inc.	P.O. Box 60356, Bakersfield, CA, 93386	Jodi Nagel	661-323-1992	jnagel@alcornaire.com	B (General Building Contractor), C-20 (Warm-Air Heating, Ventilating and Air-Conditioning Contractor)	02/24/2024
ALESSANDRO ELECTRIC INCORPORATED	11335 Sunrise Gold Circle Rancho Cordova, CA 95742	CLINT ALESSANDRO	916-283-6966	estimating@alessandroelectric.com	C-7 (Low Voltage Systems Contractor), C-10 (Electrical Contractor)	08/21/2024
All-Tech Fire & Security, Inc.	10010 Rosedale Hwy, Suite A, Bakersfield, California 93312	Brian Richards	661-371-3300	brian@alltechfire.com	C-10 (Electrical Contractor), C-16 (Fire Protection Contractor)	03/13/2024
AMB GROUP INC.	501 W. Glenoaks Blvd. #423, Glendale, CA, 91202	ARA BAGHDASARIAN	818-220-2641	davidian.ano@gmail.com	B (General Building Contractor)	03/15/2024

Company	Address	Contact	Phone #	Email	License Classes	Expires
American Mechanical Systems CA	5324 Villa Bella Lane, Bakersfield, CA, 93311	Rogelio Arellano	661-565-6404	rarellano@americanpiping.net	C-36 (Plumbing Contractor)	11/10/2023
AMG & Associates, Inc.	26535 Summit Circle, Santa Clarita, CA 91350	Albert M. Giacomazzi	661-251-7401	estimating@amgassociatesinc.com	B (General Building Contractor), A (General Engineering Contractor), HAZ (Hazardous Substance Removal Certification), ASB (Asbestos Certification)	06/20/2024
ANI Mechanical Inc	1317 N. San Fernando Blv. #382, Burbank, CA, 91504	Raymond Mardyan	818-974-6689	animechanicalinc@gmail.com	C-36 (Plumbing Contractor)	10/17/2024
Antonios Economos DBA Economos Painting	325 South Sparks St, Burbank, CA, 91506	Antonios Economos	818-636-5990	economos50@yahoo.com	C-33 (Painting and Decorating Contractor)	02/28/2024
APEX FIRE PROTECTION, INC.	2155 VERDUGO BLVD. #220, MONTROSE, CA, 91020	ZARE BABAYAN	818-957-3400	apexfireinc@yahoo.com	C-16 (Fire Protection Contractor)	02/14/2024
Apple Valley Communications, Inc.	21845 Highway 18, Apple Valley, CA, 92307	Jay Lovato	760-247-2668	jlovato@avcsystems.com	C-10 (Electrical Contractor), C-7 (Low Voltage Systems Contractor)	02/22/2024
ASBESTOS SERVICES INC., DBA A.S.I., INC.	2130 EAST BRUNDAGE LANE, BAKERSFIELD, CA, 93307	Kevin O'Malley	661-327-2900	kevin@asi-inc.net	B (General Building Contractor), C-22 (Asbestos Abatement Contractor), C-2 (Insulation and Acoustical Contractor), ASB (Asbestos Certification)	01/09/2024
Asphalt Fabric and Engineering Inc	2683 Lime Avenue, Signal Hill, CA, 90755	Isandoval@afesport.com	562-997-4129	Isandoval@afesports.com	A (General Engineering Contractor), B (General Building Contractor), C-61 (Limited Specialty), HAZ (Hazardous Substance Removal Certification)	03/02/2024
Audeamus dba Sebastian	7600 N. Palm Ave, Fresno, CA, 93711	Michael Valadez	559-290-0623	mvaladez@sebastiancorp.com	C-7 (Low Voltage Systems Contractor), C-10 (Electrical Contractor), A (General Engineering Contractor)	07/07/2024
Audio Associates of San Diego dba Audio Associates	1497 Jayken Way, Chula Vista, CA, 91911	Sundi Browne	619-461-9445	sbrowne@audioassociates.com	C-7 (Low Voltage Systems Contractor)	04/12/2024
Avidex Industries LLC	20382 Hermana Circle, Lake Forest, CA, 92630	Ron Ponce	949-428-6333	biddesk@avidex.com	C-7 (Low Voltage Systems Contractor), C-10 (Electrical Contractor)	03/31/2024
Bernards Bros Inc.	555 First Street, San Fernando, CA 91340	Ali Hansen	818-898-1521	ahansen@bernards.com	A (General Engineering Contractor), B (General Building Contractor)	08/21/2024
Best Contracting Services, Inc.	19027 S. Hamilton Avenue, Gardena, CA 90248	Myris Guballa	310-328-6969 x210	estimating@bestcontracting.com	A (General Engineering Contractor), B (General Building Contractor), C-17 (Glazing Contractor), C-39 (Roofing Contractor), C-43 (Sheet Metal Contractor)	01/23/2024
Bishop, Inc.	1928 W. Business Center Dr, Orange, CA, 92867	Marlene Strickland	714-682-1208	marlene@bishopinc.net	C-39 (Roofing Contractor), B (General Building Contractor), C-43 (Sheet Metal Contractor), C-12 (Earthwork and Paving Contractors)	04/24/2024

Company	Address	Contact	Phone #	Email	License Classes	Expires
Black / Hall Construction Inc.	147 Kern Street, Taft, CA, 93268	Emily Gentle	661-763-3818	bhc@blackhallconstruction.com	B (General Building Contractor), C-4 (Boiler, Hot Water Heating and Steam Fitting Contractor), C-8 (Concrete Contractor), C-10 (Electrical Contractor), C-16 (Fire Protection Contractor), C-20 (Warm-Air Heating, Ventilating and Air-Conditioning Contractor), C-36 (Plumbing Contractor)	05/03/2024
BORBON INCORPORATED	2560 West Woodland Drive Anaheim CA 92801	Arisbet Picazo	714-994-0170	arisbet@borbon.net	C-33 (Painting and Decorating Contractor)	12/09/2023
Bowen Engineering and Environmental	4664 S. Cedar Ave, Fresno, CA, 93725	Erik Bowen	559-233-7464	office@bowendemo.com	A (General Engineering Contractor), B (General Building Contractor), C-21 (Building Moving/Demolition Contractor), C-22 (Asbestos Abatement Contractor), HAZ (Hazardous Substance Removal Certification), ASB (Asbestos Certification), C-10 (Electrical Contractor), C-39 (Roofing Contractor), C-33 (Painting and Decorating Contractor), C-61 (Limited Specialty)	11/28/2023
BRAVO CONCRETE CONSTRUCTION SERVICES, INC.	681 W. LA CADENA DRIVE, RIVERSIDE, CA, 92501	KATHLEEN BOHANNON	951-680-9009	kathy@bravoconcreteshop.com	A (General Engineering Contractor), B (General Building Contractor), C-8 (Concrete Contractor)	02/17/2024
Bronco Electric, Inc.	1711 Art Steet , Bakersfield , CA, 93312	Samantha Kaeli	661-589-9439	skaeli@broncoelectric.com	C-10 (Electrical Contractor)	05/19/2024
Brown's Construction Service, Inc.	PO Box 1760, Bakersfield, CA, 93302	Rob Watson	661-439-3820	prequalifications@brownsconstruction.us	A (General Engineering Contractor), B (General Building Contractor), C-61 (Limited Specialty), HAZ (Hazardous Substance Removal Certification)	04/26/2024
Building Electronic Controls, Inc.	3937 Alken Street, Suite A, Bakersfield, CA, 93308	Kimberly Carter-Morey	661-588-1390	kmorey@becinc.net	C-7 (Low Voltage Systems Contractor), C-10 (Electrical Contractor)	03/13/2024
Byrom-Davey, Inc.	13220 Evening Creek Drive South Suite 103, San Diego, CA 92128	Eric Jennings Sr	858-829-4076	estimating@byrom-davey.com	A (General Engineering Contractor), B (General Building Contractor), C-8 (Concrete Contractor), C-12 (Earthwork and Paving Contractors), C-61 (Limited Specialty)	11/28/2023
C.E. Pickup Company, Inc dba Pacific Sound Control	2677 N. Main Street, Suite 230, Santa Ana, CA, 92705	Colette Dunwoody	714-892-6022	info@pacificsoundcontrol.com	B (General Building Contractor), C-2 (Insulation and Acoustical Contractor), C-61 (Limited Specialty)	07/17/2024
C.S. Legacy Construction, Inc.	675 Brea Canyon Rd. STE 8 Walnut, CA. 91789	Richard Gonzales	909-590-2626	richard@cslegacy.net	A (General Engineering Contractor), B (General Building Contractor), C-27 (Landscaping Contractor)	11/10/2023
C.W. Driver, LLC	468 N. Rosemead Blvd., Pasadena, CA, 91107	Jennifer Vasquez	626-351-8800	jvasquez@cwdriver.com	B (General Building Contractor)	04/04/2024

Company	Address	Contact	Phone #	Email	License Classes	Expires
CABD Construction Inc	8526 San Fernando Road, Sun Valley, CA, 91352	Artem Mkrtyan	818-970-0332	info@cabdinc.com	B (General Building Contractor), C-51 (Structural Steel Contractor)	02/02/2024
Cacy Electric	1269 Greenfield Drive, El Cajon, CA 92021	Ryan Cacy	619-938-2839	cpr@cacyelectric.com	C-10 (Electrical Contractor), B (General Building Contractor), C-46 (Solar Contractor), A (General Engineering Contractor)	03/09/2024
Cal Kern Cabinets, Inc.	449 Rooster Drive, Bakersfield, CA, 93307	Daiana Haworth	661-366-0537	dhaworth@cal-kern.com	C-5 (Framing and Rough Carpentry Contractor), C-6 (Cabinet, Millwork and Finish Carpentry Contractor)	02/07/2024
CAL STATE COMMUNICATIONS INC	2236 Orpheus Court, Bakersfield, CA, 93308	Mike DeSchutter	661-679-3880	accounting@calstatecomm.com	C-7 (Low Voltage Systems Contractor), C-10 (Electrical Contractor)	06/12/2024
Caliber Contracting Services, Inc	5191 E Dakota Ave, Fresno, CA, 93727	Christina Watson	559-330-6300	christina@calibercontracting.net	A (General Engineering Contractor), B (General Building Contractor), C-2 (Insulation and Acoustical Contractor), C-39 (Roofing Contractor), C-43 (Sheet Metal Contractor), C-33 (Painting and Decorating Contractor)	10/17/2024
Chapman Air Systems, Inc. dba WR Robbins Company	1927 Plaza Real, Oceanside, CA, 92056	Roberta Chapman	760-842-8800	estimating@wrrobbins.com	C-20 (Warm-Air Heating, Ventilating and Air-Conditioning Contractor)	02/02/2024
COLOMBO CONSTRUCTION CO., INC.	3211 Rio Mirada Drive, Bakersfield, CA, 93308	Lana Martinez	661-316-0100	lmartinez@colomboconstruction.com	B (General Building Contractor), C-8 (Concrete Contractor), C-51 (Structural Steel Contractor)	05/26/2024
COLOR NEW CO.	22855 CALIFA ST., WOODLAND HILLS, CA, 91367	LOUIS LOIZU	818-884-0856	colornewco@yahoo.com	B (General Building Contractor), C-33 (Painting and Decorating Contractor)	01/26/2024
Contra Costa Electric, Inc.	4690 E. Carmen Ave., Fresno, CA, 93703	Matt Furrer	559-252-1114	mfurrer@emcor.net	A (General Engineering Contractor), B (General Building Contractor), C-10 (Electrical Contractor)	01/09/2024
Contract Decor Inc.	72-184 North Shore Street, Thousand Palms, CA, 92276	Penny Warstler Estimating Coordinator	760-343-4444 x134	cdi@contract-decor.com	C-61 (Limited Specialty)	02/02/2024
Core Contracting, Inc	1068 La Mirada Ct Vista, CA 92081	Aric Taylor	760-683-8308	ataylor@corecontractinginc.com	B (General Building Contractor), C-5 (Framing and Rough Carpentry Contractor)	05/09/2024
CSI Electrical Contractors Inc.	10623 Fulton Wells Ave, Santa Fe Springs, CA, 90670	Lourdes Franco	562-946-0700 x251	estimating@csielectric.com	C-10 (Electrical Contractor), A (General Engineering Contractor), C-7 (Low Voltage Systems Contractor)	07/27/2024
CTG Construction Inc. dba C T Georgiou Painting Co.	433 Lecouvreur Ave. , Wilmington, CA, 90744	Costas Georgiou	310-834-8015	mariab@ctgconstruction.net	B (General Building Contractor), C-33 (Painting and Decorating Contractor)	03/17/2024
Curtis Electrical Construction Inc.	3109 Antonino Ave, Bakersfield, CA, 93308	Richard Curtis	661-325-0323	richard@ceciinc.com	C-10 (Electrical Contractor)	04/14/2024

Company	Address	Contact	Phone #	Email	License Classes	Expires
DAC SERVICE, INC. DBA FOUR C'S CONSTRUCTION	1560 H Street, Fresno, CA, 95334	Linda Chavez	559-237-3990	linda@fourcsmetal.com	C-20 (Warm-Air Heating, Ventilating and Air-Conditioning Contractor), C-39 (Roofing Contractor), C-43 (Sheet Metal Contractor), B (General Building Contractor), C-36 (Plumbing Contractor)	11/10/2023
Delta Electric	323 Romance Ct., Bakersfield, CA, 93314	William Gadberry	661-588-3335	williamgadberry@sbcglobal.net	C-10 (Electrical Contractor)	04/27/2024
DigiTech Integration, Inc.	104 East Sixth Street, Hanford, CA, 93230	Colby Semas	559-582-2300	csemas@digitechintegrationinc.com	C-10 (Electrical Contractor)	02/14/2024
DJS General Contracting, Inc.	4615 Industrial Street Unit 1G, Simi Valley, CA, 93063	Lauren Simington	805-584-2714	djs@djscontracting.com	A (General Engineering Contractor), B (General Building Contractor), C-8 (Concrete Contractor)	09/21/2024
DNS Electric, Inc.	712 Jamaica Way, Bakersfield, CA, 93309	Steve Hernandez	661-330-5307	steve.dnselectric1@gmail.com	C-10 (Electrical Contractor)	02/23/2024
Don H. Mahaffey Drilling Co.	1800 S Alameda Street, Compton, CA, 90221	Ashley Mahaffey Tullius	310-668-2030	ashley@mahaffeydrilling.com	A (General Engineering Contractor), HAZ (Hazardous Substance Removal Certification)	11/28/2023
Doug Ross, Inc. DBA Central Valley Asphalt	23494 Road 196, Lindsay, CA, 93247	Brenda Wolf	559-562-7802	brendacva@ocsnet.net	A (General Engineering Contractor)	04/12/2024
Dowdle & Sons Mechanical, Inc.	100 Tower Road American Canyon CA 94503, American Canyon, CA, 94503	Shelley Dowdle	707-224-6968	shelley@dowdleandsonsmech.com	A (General Engineering Contractor), B (General Building Contractor), C-4 (Boiler, Hot Water Heating and Steam Fitting Contractor), C-20 (Warm-Air Heating, Ventilating and Air-Conditioning Contractor), C-36 (Plumbing Contractor)	07/05/2024
EIDIM Group Inc. dba EIDIM AV Technology	1015 S. Placentia Ave. Fullerton, CA 92831	Aman Jain	562-777-1009 x104	estimate@eidim.com	B (General Building Contractor), C-7 (Low Voltage Systems Contractor), C-10 (Electrical Contractor), C-33 (Painting and Decorating Contractor)	04/12/2024
EKC Enterprises, Inc.	4658 E Weathermaker Ave, FRESNO, CA, 93703	Greg Alavezos	559-203-5166	greg@ekccorp.com	C-7 (Low Voltage Systems Contractor), C-10 (Electrical Contractor)	08/29/2024
Electricraft, Inc.	200 Suburban Road, Suite A, San Luis Obispo, CA, 93401	Jon W. Treder	805-544-8224	info@electricraftinc.com	C-10 (Electrical Contractor), C-11 (Elevator Contractor)	11/28/2023
Fremont Millwork Co.	2949 Onyx Avenue, Klamath Falls, OR, 97603	Sandi Hartley	541-884-5554	shartley@fremontmillwork.com	C-6 (Cabinet, Millwork and Finish Carpentry Contractor)	02/15/2024
G A ABELL INC DBA PRECISION ELECTRIC CO	8137 Winter Gardens Blvd., Lakeside, CA 92040	Melanie Bisher	619-390-2991	estimating@precisionelectricco.com	B (General Building Contractor), A (General Engineering Contractor), C-7 (Low Voltage Systems Contractor), C-10 (Electrical Contractor), C-46 (Solar Contractor)	09/19/2024

Company	Address	Contact	Phone #	Email	License Classes	Expires
Garrahan Electric, Inc.	3338 LuYung Dr, Rancho Cordova, CA, 95742	Jeff Garrahan	916-638-3798	jenelleg@garrahanelectric.net	C-10 (Electrical Contractor), C-7 (Low Voltage Systems Contractor)	12/07/2023
Global Modular Inc	1120 Commerce Ave, 25, Atwater, CA, 95301	Adam DeBard	209-676-8029	adebard@gdvi.net	B (General Building Contractor)	04/26/2024
Golden Bay Fence Plus Iron works, Inc.	4104 South B Street, Stockton, CA, 96206	Paul Chavez	209-944-9754	wmoreno@goldenbayfence.com	A (General Engineering Contractor), B (General Building Contractor), C-10 (Electrical Contractor), C-13 (Fencing Contractor), C-23 (Ornamental Metal Contractor)	02/10/2024
Graham Prewett, Inc.	2773 N. Business Park Avenue, Suite 102, Fresno, CA, 93727	Meghan Sanders	559-291-3741	meghan@gpiroofing.com	A (General Engineering Contractor), B (General Building Contractor), C-22 (Asbestos Abatement Contractor), C-33 (Painting and Decorating Contractor), C-39 (Roofing Contractor), C-43 (Sheet Metal Contractor)	01/23/2024
Griffith Company	12200 Bloomfield Avenue	Tracey Novak	562-929-1128 x1643	tnovak@griffithcompany.net	A (General Engineering Contractor), B (General Building Contractor), C-8 (Concrete Contractor), C-12 (Earthwork and Paving Contractors), C-27 (Landscaping Contractor), C-31 (Construction Zone Traffic Control Contractor), HAZ (Hazardous Substance Removal Certification), C-22 (Asbestos Abatement Contractor)	04/04/2024
H&S Electric	27895 Smyth Drive, Valencia, CA, 91355	Marvin Hatch	661-295-7705	admindept@hs-electric.com	C-10 (Electrical Contractor)	07/17/2024
Hamel Concrete, Inc.	26431 Jefferson Ave. Ste. A, Murrieta, CA, 92562	Jeff Hale	951-474-0200 x112	ahammerton@hamelinc.com	C-8 (Concrete Contractor), A (General Engineering Contractor), B (General Building Contractor)	06/20/2024
Hawaiian Air	600 E. Walnut Ave., Fullerton, CA, 92831	Chuck Pesci	714-879-8741	chuck@hawaiianair.org	C-20 (Warm-Air Heating, Ventilating and Air-Conditioning Contractor)	08/21/2024
HPS Mechanical, Inc.	3100 E. Belle Terrace Bakersifeld, CA 93307	Alma Martinez	661-397-2121 x8209	planroom@hpsmechanical.com	A (General Engineering Contractor), B (General Building Contractor), C-4 (Boiler, Hot Water Heating and Steam Fitting Contractor), C-2 (Insulation and Acoustical Contractor), C-10 (Electrical Contractor), C-16 (Fire Protection Contractor), C-20 (Warm-Air Heating, Ventilating and Air-Conditioning Contractor), C-34 (Pipeline Contractor), C-36 (Plumbing Contractor), C-42 (Sanitation System Contractor), C-43 (Sheet Metal Contractor), C-46 (Solar Contractor), HAZ (Hazardous Substance Removal Certification)	11/17/2023
Infinity Drywall Contracting, Inc.	225 S. Loara Street, Anaheim, CA, 92802	Suzanne Garcia	714-634-2255	suzanne@infinitydw.com	C-9 (Drywall Contractor), C-35 (Lathing and Plastering Contractor)	04/20/2024

Company	Address	Contact	Phone #	Email	License Classes	Expires
Inland Building Construction Companies, Inc.	323 S. Sierra Way, San Bernardino, CA, 92408	Jeremy Knight	909-884-6276	ruso@ibccinc.com	B (General Building Contractor), C-2 (Insulation and Acoustical Contractor), C-8 (Concrete Contractor), C-10 (Electrical Contractor), C-61 (Limited Specialty)	03/15/2024
Integrated Demolition and Remediation Inc.	4938 E La Palma Ave, Anaheim, CA - 92807	Nick Vora	714-340-3333	nick@idrdemo.com	A (General Engineering Contractor), B (General Building Contractor), C-21 (Building Moving/Demolition Contractor), C-22 (Asbestos Abatement Contractor), HAZ (Hazardous Substance Removal Certification)	06/12/2024
J. Noble Binns Plumbing Co., Inc.	3529 Pegasus Drive, Bakersfield, CA, 93308	Michelle Heinrichs	661-615-6101	michelle@binnsplumbing.com	C-36 (Plumbing Contractor), C-4 (Boiler, Hot Water Heating and Steam Fitting Contractor), C-34 (Pipeline Contractor), C-16 (Fire Protection Contractor), C-55 (Water Conditioning Contractor)	02/15/2024
J.R. Barto Heating / Air-Conditioning / Sheet Metal Inc	PO Box 2720, Orcutt, CA, 93455	Michelle Bevington	805-928-5486	lauren@jrbarto.com	B (General Building Contractor), C-20 (Warm-Air Heating, Ventilating and Air-Conditioning Contractor), C-36 (Plumbing Contractor), C-43 (Sheet Metal Contractor)	06/21/2024
James E. Thompson, Inc., dba JTS Construction	PO Box 41765, Bakersfield, CA, 93384	Shellie Anderson	661-835-9270 x23	shelliea@jtsconstruction.com	A (General Engineering Contractor), B (General Building Contractor), C-8 (Concrete Contractor), C-10 (Electrical Contractor)	01/26/2024
Jarrett Electric INC	3321 N. Sillect Ave, Bakersfield, CA, 93308	Dustin Ayers	661-327-8046	dustin@cjelectric.net	C-10 (Electrical Contractor)	05/26/2024
Johnson Controls Fire Protection LP	2788 N. Larkin, Fresno , CA, 93727	Jason Abraham	559-250-7997	jason.abraham@jci.com	C-10 (Electrical Contractor), C-16 (Fire Protection Contractor)	01/26/2024
Journey Air Conditioning Co., Inc.	103 Michigan Street, Bakersfield, CA, 93309	Jessica Thomas	661-322-1633	jthomas@journeyac.com	C-20 (Warm-Air Heating, Ventilating and Air-Conditioning Contractor), C-43 (Sheet Metal Contractor)	06/14/2024
JPI Development Group, Inc.	41205 Golden Gate Circle, Murrieta, CA, 92562	Maricza Baltazar	951-973-7680	estimating@jpidevelopment.com	A (General Engineering Contractor), B (General Building Contractor), C-2 (Insulation and Acoustical Contractor), C-8 (Concrete Contractor), C-16 (Fire Protection Contractor), C-34 (Pipeline Contractor), C-36 (Plumbing Contractor)	08/02/2024
JT2, Inc. dba Todd Companies	P.O Box 6820 , Visalia , CA, 93290	James Todd	559-651-5820	jt2@jt2inc.com	A (General Engineering Contractor), B (General Building Contractor), C-36 (Plumbing Contractor), C-21 (Building Moving/Demolition Contractor), C-61 (Limited Specialty)	01/25/2024
JTS Modular, Inc.	7001 McDivitt Drive, Suite B, Bakersfield, CA, 93313	Julie Wallace	661-835-9270	juliew@jtsmodular.com	B (General Building Contractor)	02/03/2024

Company	Address	Contact	Phone #	Email	License Classes	Expires
K & Z CABINET CO., INC.	1450 S Grove Avenue, ONTARIO, CA, 91761	DENNIS CHAN	909-947-3567	mrsangco@kzcabt.com	C-6 (Cabinet, Millwork and Finish Carpentry Contractor)	02/07/2024
K F Y UNITED MECHANICAL CONTRACTORS, INC. dba UNITED MECHANICAL CONTRACTORS	794 E. LOS ANGELES AVE., SIMI VALLEY, CA 93065	JEREMY YABLAN	805-583-1010 x114	jeremy@umcontractors.com	B (General Building Contractor), C-20 (Warm-Air Heating, Ventilating and Air-Conditioning Contractor)	11/28/2023
K.E. Rodgers, Inc.	530 Texas Street, Redlands, CA 92374	Dawn Peer	909-735-5038	dawnpeer@gmail.com	C-36 (Plumbing Contractor)	09/11/2024
KAMRAN AND COMPANY, LLC	415 N Salsipuedes St Santa Barbara, CA 93103	Anja Nachtigall	805-963-3016 x120	anja@kamranco.com	C-38 (Refrigeration Contractor), B (General Building Contractor), C-61 (Limited Specialty), C-43 (Sheet Metal Contractor)	05/10/2024
Kern Asphalt Paving And Sealing Co., Inc	2000 Norris Road , Bakersfield, CA, 93308	Kimberly Simbob	661-391-8000	ksimbob@kernasphalt.com	A (General Engineering Contractor), C-8 (Concrete Contractor), C-12 (Earthwork and Paving Contractors), C-21 (Building Moving/Demolition Contractor), C-31 (Construction Zone Traffic Control Contractor)	04/24/2024
KERN SPRINKLER LANDSCAPING INC	PO B0x 11146, Bakersfield , CA, 93389	Wade Ortman	661-832-3121	brandi@kernsprinkler.com; office@kernsprinkler.com	C-27 (Landscaping Contractor), C-61 (Limited Specialty)	06/27/2024
Kerns Inc A California Corporation	17560 Catalpa St, Hesperia, CA, 92345	Shelly Waggoner	760-949-8800	office@kernscon.com	A (General Engineering Contractor), B (General Building Contractor), C-36 (Plumbing Contractor), C-34 (Pipeline Contractor)	03/02/2024
Kings County Air Conditioning, Inc.	14670 Hanford-Armona Road, Hanford, CA, 93230	Mark Mathis	559-584-4383	mark@kcairinc.com	C-20 (Warm-Air Heating, Ventilating and Air-Conditioning Contractor), C-43 (Sheet Metal Contractor), B (General Building Contractor)	03/08/2024
KITCOR CORPORATION	9959 Glenoaks Blvd, Sun Valley, CA, 91352	Ruby Soriano	818-767-4800 x15	ruby@kitcor.com	C-43 (Sheet Metal Contractor)	03/29/2024
Los Angeles Air Conditioning, Inc.	1714 Lindbergh Ct., La Verne, CA, 91750	Ana Andrade	909-596-7077	jasmin@laair.net	B (General Building Contractor), C-20 (Warm-Air Heating, Ventilating and Air-Conditioning Contractor), C-4 (Boiler, Hot Water Heating and Steam Fitting Contractor)	02/07/2024
LTJ Heating and Air Conditioning, Inc	po box 2707, lancaster, CA, 93539	sherry fese	661-726-1700	ltjsherry@yahoo.com	B (General Building Contractor), C-20 (Warm-Air Heating, Ventilating and Air-Conditioning Contractor)	09/13/2024
Lyles Utility Construction, LLC	525 W. Alluvial Avenue, Fresno, CA, 93711	Jeff Nelson	559-441-1900	jnelson@lylesutility.com	A (General Engineering Contractor)	10/17/2024

Company	Address	Contact	Phone #	Email	License Classes	Expires
M3 MEP, LLC	5101 Florin Perkins Rd, Sacramento, CA, 95826	Anisa Gutierrez-Castro	916-381-8080	estimating@mark-three.com	A (General Engineering Contractor), B (General Building Contractor), C-4 (Boiler, Hot Water Heating and Steam Fitting Contractor), C-10 (Electrical Contractor), C-16 (Fire Protection Contractor), C-20 (Warm-Air Heating, Ventilating and Air-Conditioning Contractor), C-36 (Plumbing Contractor), C-7 (Low Voltage Systems Contractor)	02/22/2024
MAGNETAR US INC	4319 N Brawley Ave, Fresno, CA, 93722	Greg Hardin	559-477-4137	greg.hardin@magnetar.us	B (General Building Contractor), C-7 (Low Voltage Systems Contractor), C-10 (Electrical Contractor)	09/15/2024
Maranatha Sheet Metal, Inc.	411 N Sullivan St., Santa Ana, CA, 92703	Kelly Melendes	714-335-5277	kelly@maranathasheetmetal.com	C-43 (Sheet Metal Contractor)	08/02/2024
Marina Landscape, Inc.	3707 W Garden Grove Blvd, Orange, CA, 92868	Hue Ta	714-939-6600 x485	estimator@marinaco.com	A (General Engineering Contractor), B (General Building Contractor), C-27 (Landscaping Contractor), C-36 (Plumbing Contractor), C-61 (Limited Specialty), C-29 (Masonry Contractor)	06/12/2024
Matson Alarm Co., Inc.	581 W Fallbrook Ave. Fresno, CA 93711	Rebecca Matson-Purtz	559-438-8000	rebecca@matsonalarm.com	C-7 (Low Voltage Systems Contractor), C-10 (Electrical Contractor)	06/12/2024
McBrides Welding dba American Iron	205 W Ridgecrest Blvd., Ridgecrest, CA, 93555	Parys Dorrell	818-464-8283	pdorrell@americanironinc.com	C-60 (Welding Contractor), C-51 (Structural Steel Contractor)	01/26/2024
McClanahan Inc DBA Hartmanaire	12 Gardenia, Lake forest, CA, 92630	Cindy McClanahan	951-479-6855	balanceandtest@aol.com	C-61 (Limited Specialty)	01/26/2024
McMurtrey Lince Inc.	1025 Espee Street, Bakersfield, CA, 93301	James McMurtrey	661-321-9130	jmcsmurtrey@mcmurtreylince.com	B (General Building Contractor), C-10 (Electrical Contractor), C-42 (Sanitation System Contractor)	01/09/2024
Meehleis Modular Buildings, Inc.	1303 E. Lodi Avenue, Lodi, CA, 95240	Lannete Cunha	209-334-4637	Cadmin@meehleis.com	B (General Building Contractor)	04/04/2024
Mesa Energy Systems Inc.	2 Cromwell, Irvine, CA, 92618	Marshall Whitworth	661-335-1500	mwhitworth@emcor.net	C-10 (Electrical Contractor), B (General Building Contractor), C-20 (Warm-Air Heating, Ventilating and Air-Conditioning Contractor), C-36 (Plumbing Contractor), C-38 (Refrigeration Contractor), C-4 (Boiler, Hot Water Heating and Steam Fitting Contractor), C-46 (Solar Contractor), C-7 (Low Voltage Systems Contractor)	05/24/2024
Metro Floors, Inc.	5620 District Blvd suite 105, Bakersfield, CA, 93313	Kelly Ripley	661-835-4680	kelly@metrofloors.net	C-15 (Flooring and Floor Covering Contractors), C-54 (Ceramic and Mosaic Tile Contractor)	10/03/2024

Company	Address	Contact	Phone #	Email	License Classes	Expires
Midstate Sheetmetal, Inc.	1047 Carrier Parkway Avenue, Bakersfield, CA, 93308	Edward Wernsman	661-695-6007	midstate04@sbcglobal.net	C-39 (Roofing Contractor), C-43 (Sheet Metal Contractor), C-36 (Plumbing Contractor), C-20 (Warm-Air Heating, Ventilating and Air-Conditioning Contractor)	03/29/2024
MMJ Construction, Inc.	39100 Air Park drive, Temcula, CA, 92592	Judy Bailey-Savage	951-216-8862	info@mmjconstruction.com	B (General Building Contractor), C-10 (Electrical Contractor), C-20 (Warm-Air Heating, Ventilating and Air-Conditioning Contractor), C-36 (Plumbing Contractor)	12/06/2023
Molly and Bruce Busacca, Inc. dba Secure Systems	2235 H St Suite A, Bakersfield, CA, 93301	Molly Busacca	661-326-1747	molly@mysecuresystems.com	C-7 (Low Voltage Systems Contractor), C-10 (Electrical Contractor)	02/27/2024
Morris Levin and Son	1816 S. K St, Tulare, CA, 93274	Selena Nevarez	559-686-8561 x295	snevarez@morrislevin.com	C-2 (Insulation and Acoustical Contractor), C-10 (Electrical Contractor), C-20 (Warm-Air Heating, Ventilating and Air-Conditioning Contractor), C-34 (Pipeline Contractor), C-36 (Plumbing Contractor), C-38 (Refrigeration Contractor), C-42 (Sanitation System Contractor), C-43 (Sheet Metal Contractor), C-60 (Welding Contractor)	12/16/2023
MPI - Miller Plumbing Inc.	949 N Cataract Ave #L, San Dimas CA 91773	David Miller	626-714-5555	nathan@mpiplumbing.com	C-36 (Plumbing Contractor), C-34 (Pipeline Contractor)	03/01/2024
Nagle Earthworks	831 Espee Street	Tate Nagle	661-364-2821	admin@nagleearthworks.com	A (General Engineering Contractor)	10/17/2024
National Glazing Solutions, LLC DBA National Window Covering Solutions	140 Mountain Brook Drive, Canton, GA, 30115	John O'Brien	866-925-2083	rfp@filmsandgraphics.com	C-61 (Limited Specialty)	09/11/2024
Ohno Construction Company	8884 Jurupa Road, Jurupa Valley, CA 92509	Sid Fontenot	619-278-8824 x100	mail@ohnoconstruction.com	A (General Engineering Contractor), B (General Building Contractor), C-12 (Earthwork and Paving Contractors), C-27 (Landscaping Contractor), C-61 (Limited Specialty)	08/15/2024
Omega Construction Co. Inc.	9800 Lasaine Ave, Northridge, CA, 91325	Marina Saroukos	818-364-9421	marina@omegaptg.com	B (General Building Contractor), C-33 (Painting and Decorating Contractor)	06/13/2024
Pacific West Sound Professional Audio & Design, Inc.	521 E. 21st ST., Bakersfield, CA, 93305	Steve Grider	661-395-1448	steve@pacificwestsound.com	C-10 (Electrical Contractor)	01/12/2024
PAVEWEST, INC.	11700 166th Street, Artesia, CA, 91710	Pauline Quezada	562-694-3113	pauline@pavewest.com	A (General Engineering Contractor)	02/14/2024
Penn Air Control Inc	5941 LAKESHORE DR, CYPRESS, CA, 90630	Marissa Ramirez	714-220-9091	marissa@pennairgroup.com	C-20 (Warm-Air Heating, Ventilating and Air-Conditioning Contractor)	05/16/2024
Piana Construction and Painting Inc	16352 Barneston Street, Granada Hills, CA, 91344	Joseph Papadopoulos	818-488-1740	pianaconstruction@sbcglobal.net	C-33 (Painting and Decorating Contractor), B (General Building Contractor)	07/06/2024

Company	Address	Contact	Phone #	Email	License Classes	Expires
Polychrome Construction Inc	8908 Balboa Blvd, Northridge, CA, 91325	Marios Polychronas	818-831-8308	info@polychromepainting.com	B (General Building Contractor), C-33 (Painting and Decorating Contractor)	06/13/2024
Pre Con Industries, Inc.	725 Oak Street, Santa Maria, CA, 93454	Helen P	805-345-3147	preconadmin@preconindustries.com	B (General Building Contractor), C-9 (Drywall Contractor)	12/28/2023
PRECISION AIR BALANCING COMPANY	1240 N. Jefferson St, Ste H, Anaheim, CA, 92807	Karen Fox	714-630-3796	kfox@precisionairbalance.com	C-61 (Limited Specialty), C-20 (Warm-Air Heating, Ventilating and Air-Conditioning Contractor)	05/23/2024
Presidential Fire Protection, Inc.	4517 Harlin Drive, Sacramento, CA, 95826	Fabian Robles	916-379-9199	Fabian@presidentialfireprotection.com	C-16 (Fire Protection Contractor)	02/14/2024
Pro Flooring Corporation	2283 WALTONIA DR UNIT 106, MONTROSE, CA, 91020	Armine Arakelian	818-541-0545	amy.profco@gmail.com	C-15 (Flooring and Floor Covering Contractors)	10/10/2024
Pro-Craft Construction, Inc.	500 Iowa Street, Redlands, CA, 92373	Jessica Reed	909-790-5222	jreed@procraftci.com	A (General Engineering Contractor), B (General Building Contractor), C-2 (Insulation and Acoustical Contractor), C-16 (Fire Protection Contractor), C-34 (Pipeline Contractor), C-36 (Plumbing Contractor), C-42 (Sanitation System Contractor)	01/26/2024
Pro-Ex Construction, Inc	3223 Luyung Dr, Rancho Cordova, CA, 95742	Pavel Chernyy	916-970-0097	bids@proexconstruction.com	B (General Building Contractor), C-33 (Painting and Decorating Contractor), C-39 (Roofing Contractor)	09/19/2024
ProWest PCM, Inc., dba ProWest Constructors	22710 Palomar Street, Wildomar, CA, 92595	Stephanie Ridlon	951-678-1038	sridlon@prowestconstructors.com	A (General Engineering Contractor), B (General Building Contractor), HAZ (Hazardous Substance Removal Certification)	08/21/2024
R & D INTERIORS INC dba BUDGET BLINDS OF CLOVIS	1065 Holland Ave. , Clovis, CA, 93612	Raymond Deatherage	559-360-7000	redray@sbcglobal.net	C-61 (Limited Specialty)	01/05/2024
R Brothers Inc.	702 Celis St, San Fernando, CA 91340	Shahrooz Rostami	310-696-9406	rbrothersinc@gmail.com	B (General Building Contractor), C-8 (Concrete Contractor)	02/02/2024
R L H FIRE PROTECTION INC	4300 Stine Rd., Bldg 500, Bakersfield, CA 93313	Dawn Fulton	661-322-9344	dfulton@rlhfp.com	C-16 (Fire Protection Contractor), C-10 (Electrical Contractor), A (General Engineering Contractor)	08/21/2024
R.E. Schultz Construction Inc.	1767 N. Batavia St., Orange, CA, 92865	Nicole Roth	714-649-2627	nicole@reschultzconstruction.com	A (General Engineering Contractor), B (General Building Contractor), C-61 (Limited Specialty)	09/18/2024
Resource Environmental, Inc.	13100 Alondra BI Suite 108, Cerritos CA 90703	Mia Hynds	562-468-7000	bids@resource-env.com	A (General Engineering Contractor), B (General Building Contractor), C-21 (Building Moving/Demolition Contractor), HAZ (Hazardous Substance Removal Certification), ASB (Asbestos Certification), C-22 (Asbestos Abatement Contractor), C-61 (Limited Specialty)	03/16/2024

Company	Address	Contact	Phone #	Email	License Classes	Expires
Reyes & Sons Electric, Inc.	12939 Arroyo St., Sylmar, CA, 91342	Dee Dee Zamora	818-365-2030	dede@reyesnsnsoninc.com	C-10 (Electrical Contractor), B (General Building Contractor)	05/09/2024
Risher Sutherland, Inc. dba United Contractors	334 West Oak Street, San Bernardino, CA, 92401	Jon Christiansen	909-388-7400	jon.christiansen20@gmail.com	C-39 (Roofing Contractor), C-43 (Sheet Metal Contractor), C-51 (Structural Steel Contractor)	02/15/2024
Rivera Equipment dba Valley Industrial Mechanical	PO Box 3457, Victorville, CA, 92393	Raymond Rivera	760-646-7974	cortney@revim.co	C-36 (Plumbing Contractor)	05/17/2024
Russell Sigler Inc.	205 South Puente St., Brea, CA, 92821	Jeffrey Myers	714-421-2455	jmyers@siglers.com	C-20 (Warm-Air Heating, Ventilating and Air-Conditioning Contractor)	04/28/2024
S C Anderson Group International INC DBA Anderson Group International	9334 Shellabarger, Bakersfield, CA, 93312	Natalie Underwood	661-587-4700	natalieunderwood@goagi.com	B (General Building Contractor), C-10 (Electrical Contractor), HAZ (Hazardous Substance Removal Certification), ASB (Asbestos Certification), C-61 (Limited Specialty)	10/11/2024
S&B Sons Inc	6807 Cherry Ave	Benny Joseph	661-392-9100	benny@sbsonsus.com	A (General Engineering Contractor), B (General Building Contractor)	08/03/2024
S.C. Anderson, Inc.	11109 River Run Blvd., Bakersfield, CA 93311	Paul Burzych	661-392-7000	estimating@scanderson.com	B (General Building Contractor), C-8 (Concrete Contractor), C-61 (Limited Specialty), A (General Engineering Contractor)	08/15/2024
Sean Khan Consulting Company Inc dba SKC Company	15345 Fairfield Ranch Rd Ste 160, Chino Hills, CA, 91709	Melina Corona	909-740-3120	info@skccompany.com	B (General Building Contractor)	05/16/2024
SERBAN'S BACKGROUND MUSIC INC dba SERBAN SOUND SYSTEMS	10010 Rosedale Hwy #A Bakersfield, California 93312	Brian Richards	661-371-3300	mdavis@serban.com	C-7 (Low Voltage Systems Contractor), C-10 (Electrical Contractor)	09/27/2024
Simco Mechanical, Inc.	2222 Foothill Blvd, #E119, La Canada, CA, 91011	Pascal Halajian	818-957-4994	pascal@simcomechanical.com	C-20 (Warm-Air Heating, Ventilating and Air-Conditioning Contractor)	01/11/2024
SKYCON ELECTRIC	5419 Standard St., Bakersfield, CA, 93308	Inetta L Rusciano	661-213-4141	inetta@skyconelectric.com	C-10 (Electrical Contractor)	07/25/2024
Smith Mechanical-Electrical-Plumbing	1340 W. Betteravia Road, Santa Maria, CA, 93455	Koren Cloud	805-621-5000	kcloud@smithmep.com	A (General Engineering Contractor), B (General Building Contractor), C-2 (Insulation and Acoustical Contractor), C-4 (Boiler, Hot Water Heating and Steam Fitting Contractor), C-7 (Low Voltage Systems Contractor), C-9 (Drywall Contractor), C-10 (Electrical Contractor), C-16 (Fire Protection Contractor), C-20 (Warm-Air Heating, Ventilating and Air-Conditioning Contractor), C-36 (Plumbing Contractor), C-43 (Sheet Metal Contractor)	06/13/2024
SOLPAC Construction, Inc. dba Soltek Pacific Construction Company	2424 Congress Street, San Diego, CA, 92110	Kevin Cammall	619-296-6247	marketing@soltekpacific.com	A (General Engineering Contractor), B (General Building Contractor)	04/12/2024


Company	Address	Contact	Phone #	Email	License Classes	Expires
Starace Mechanical Heating & Air	2144 E. Pacific Ave , Tulare, CA, 93274	Martino Starace	559-686-4312	staracemechanical@gmail.com	C-20 (Warm-Air Heating, Ventilating and Air-Conditioning Contractor), C-43 (Sheet Metal Contractor)	08/21/2024
Stolie Painting	14666 Ramli Drive , Santa Clarita , CA, 91387	Apostolos Panayiotou	661-312-2757	stolie@ymail.com	C-33 (Painting and Decorating Contractor)	11/28/2023
Stolo Cabinets, Inc.	860 Challenger Street, Brea, CA, 92821	Cathleen Franco	714-529-7303	sales@stolocabinets.com	B (General Building Contractor), C-6 (Cabinet, Millwork and Finish Carpentry Contractor)	02/02/2024
Strategic Mechanical Inc	4661 E Commerce Ave, Fresno, CA, 93725	Mariah Oliveira	559-291-1952	moliveira@strategicmech.com	B (General Building Contractor), C-2 (Insulation and Acoustical Contractor), C-4 (Boiler, Hot Water Heating and Steam Fitting Contractor), C-10 (Electrical Contractor), C-16 (Fire Protection Contractor), C-20 (Warm-Air Heating, Ventilating and Air-Conditioning Contractor), C-23 (Ornamental Metal Contractor), C-36 (Plumbing Contractor), C-38 (Refrigeration Contractor), C-42 (Sanitation System Contractor), C-43 (Sheet Metal Contractor), C-51 (Structural Steel Contractor), C-60 (Welding Contractor)	01/12/2024
T3 Contractors Corp	17130 Van Buren Blvd #53, Riverside, CA, 92504	Chad Thompson	951-977-8370 x111	ethan@t3contractors.com	C-22 (Asbestos Abatement Contractor), C-21 (Building Moving/Demolition Contractor), ASB (Asbestos Certification)	08/31/2024
Taft Plumbing Co., Inc.	120 E. Main Street, Taft , CA, 93268	Kay Stepp	661-765-2454	gblack@bak.rr.com	B (General Building Contractor), C-4 (Boiler, Hot Water Heating and Steam Fitting Contractor), C-16 (Fire Protection Contractor), C-20 (Warm-Air Heating, Ventilating and Air-Conditioning Contractor), C-36 (Plumbing Contractor), C-43 (Sheet Metal Contractor)	12/06/2023
Tel-Tec Security Systems, Inc.	5020 Lisa Marie Court, Bakersfield, CA, 93313	Morgan Clayton	661-397-5511	morgan.clayton@tel-tec.com	C-7 (Low Voltage Systems Contractor), C-10 (Electrical Contractor)	02/14/2024
Time and Alarm Systems	3828 Wacker Drive, Mira Loma, CA 91752	Anna Thompson	951-685-1781	ProjectAdmin-TAS@sciensbuildingsolutions.com	C-7 (Low Voltage Systems Contractor), C-10 (Electrical Contractor), C-16 (Fire Protection Contractor)	12/07/2023
TriMark Raygal LLC	210 Commerce, Irvine, CA, 92602	Toni McManus	949-474-1000	toni.mcmanus@trimarkusa.com	B (General Building Contractor), C-38 (Refrigeration Contractor), C-61 (Limited Specialty)	03/13/2024
TRUELINE CONSTRUCTION & SURFACING INC dba trueline	12397 Doherty Street, Riverside, CA 92503	ED KRUSE	951-817-0777	trueline40@gmail.com	A (General Engineering Contractor), C-32 (Parking and Highway Improvement Contractor), ASB (Asbestos Certification)	03/17/2024
Upland Construction	13533 Rosedale Highway, Bakersfield, CA, 93314	Kameron Arnold	661-364-7965	kameron@uplandcon.com	A (General Engineering Contractor)	10/04/2024

Company	Address	Contact	Phone #	Email	License Classes	Expires
Valencia Sheet Metal, Inc.	10576 Ilex Ave., Pacoima, CA, 91331	Glenn Nichols	818-896-5005	bids@valenciasheetmetal.com	C-43 (Sheet Metal Contractor), C-9 (Drywall Contractor)	03/13/2024
Valley Cities Gonzales Fence Inc.	1338 Sixth St., Norco, CA, 92860	David Gonzales	951-735-1145	davevcf@gmail.com	C-13 (Fencing Contractor)	12/06/2023
Valley Unique Electric, Inc. dba Valley Unique Electric	75 Park Creek Dr, Clovis, CA, 93611	Mark Worthington	559-237-4795	mark@valleyunique.com	C-10 (Electrical Contractor)	08/30/2024
Vanden Bos Electric, Inc.	502 Giuseppe Court #5, Roseville, CA 95678	Patrick Burke	916-773-1500	Pat@vdbelectric.com	C-10 (Electrical Contractor), C-7 (Low Voltage Systems Contractor), B (General Building Contractor)	08/11/2024
VLA Construction Inc	22815 Ventura Blvd. #157, Woodland Hills, CA, 91364	Veronique Loizu	818-225-1800	vlainc@hotmail.com	B (General Building Contractor), C-33 (Painting and Decorating Contractor)	02/02/2024
VSC Incorporated dba Vulcan Steel Company	PO Box 386, Bloomington, CA, 92316	Stephanie Garozzo	909-877-0975	dhopper@vulcansteelco.com	C-51 (Structural Steel Contractor)	08/28/2024
WAGONER AIR CONTROL SERVICES INC DBA AIR CONTROL SERVICES	P.O. Box 10595, Bakersfield, CA, 93389	Rich Wagoner	661-327-8755	office@aircontrolservices.com	C-20 (Warm-Air Heating, Ventilating and Air-Conditioning Contractor)	03/09/2024
Western States Roofing, Inc.	18605 Parthenia, Northridge, CA, 91406	Lynne Reeves	818-718-0770	lynne@westernstatesroofing.com	C-39 (Roofing Contractor), C-39 (Roofing Contractor)	03/20/2024
Witbro Inc. DBA Seal Rite Paving and Grading	4237 W. Swift, Fresno, CA, 93722	Brooke Ashjian	559-222-7325	bids@sealritepaving.com	A (General Engineering Contractor)	02/15/2024
Wreck Age Demolition Inc	8535 Sultana Avenue, Building "B", Fontana, CA 92335	Ismael Rodriguez	626-523-1307	ismael.e.rodriguez@wreckagedemo.com	A (General Engineering Contractor), C-12 (Earthwork and Paving Contractors), C-21 (Building Moving/Demolition Contractor), HAZ (Hazardous Substance Removal Certification), ASB (Asbestos Certification)	11/28/2023
Wyatt W. Underwood & Associates, LLC	19360 Rinaldi St Ste 150, Porter Ranch, CA, 91326	Wyatt Underwood	213-279-2455	wyatt@wwuteam.com	A (General Engineering Contractor), B (General Building Contractor), C-8 (Concrete Contractor), C-61 (Limited Specialty), C-61 (Limited Specialty)	09/12/2024

- LEGEND:**
- STREET CENTERLINE
 - - - RIGHT OF WAY
 - EXISTING EDGE OF PAVEMENT
 - EXISTING ELECTRICAL LID
 - EXISTING SEWER MANHOLE
 - EXISTING WATER LID
 - EXISTING IRRIGATION CONTROL VALVE
 - EXISTING GAS LID
 - EXISTING UNKNOWN UTILITY LID
 - EXISTING FIRE ALARM BOX
 - EXISTING COMMUNICATION BOX
 - EXISTING SIGNAL BOX
 - EXISTING SEWER CLEANOUT
 - EXISTING LIGHT STANDARD
 - EXISTING SIGN
 - EXISTING POWER POLE
 - EXISTING FIRE HYDRANT
 - DESIGN GRADE
 - DESIGN SLOPE
 - EXISTING GRADE
 - MATCH EXISTING ELEVATION
 - GAS --- EXISTING GAS LINE
 - ELEC --- EXISTING ELECTRICAL LINE
 - S --- EXISTING SEWER MAIN
 - EX. W --- EXISTING WATER MAIN
 - PROPOSED STORM DRAIN
 - EXISTING STORM DRAIN
 - S --- PROPOSED SEWER LINE
 - W --- PROPOSED WATER MAIN

- CONSTRUCTION NOTES (THIS SHEET ONLY)**
- SAWCUT TO NEAT, CLEAN VERTICAL FACE/LIMITS OF DEMOLITION.
 - ▣ MATCH EXISTING.
 - ◻ CONSTRUCT 3" MIN. AC PAVING OVER 4" MIN. CLASS II AGG. BASE OVER 12" MIN. NATURAL GROUND COMPACTED TO 95% MIN. DENSITY.

- NOTES:**
1. CONTRACTOR SHALL PROTECT ALL EXISTING IMPROVEMENTS, UNDERGROUND UTILITIES, LANDSCAPING, IRRIGATION, ETC. TO REMAIN IN PLACE AND SHALL REPAIR ANY DAMAGED DURING DEMOLITION AND/OR CONSTRUCTION ACTIVITIES.
 2. CONTRACTOR SHALL COORDINATE REMOVAL OR RELOCATION OF ALL EXISTING EQUIPMENT AND UTILITIES WITHIN LIMITS OF CONSTRUCTION WITH DISTRICT PRIOR TO CONSTRUCTION.
 3. SEE ARCHITECT'S PLANS FOR ALL DIMENSIONS NOT SHOWN.
 4. SEE ARCHITECT'S PLANS FOR DEMOLITION AND REMOVAL/RELOCATION OF EXISTING EQUIPMENT, UTILITIES, ETC.
 5. PROPOSED WATER AND SEWER LINES ARE SHOWN FOR REFERENCE ONLY. SEE SEWER AND WATER PLANS FOR EXACT LOCATIONS.
 6. WARP CONCRETE TO CALIFORNIA PUBLIC ACCESSIBILITY STANDARDS TO MATCH FINISHED FLOOR AT ALL BUILDING ACCESS OPENINGS.
 7. EXISTING UNDERGROUND UTILITIES HAVE BEEN SHOWN BASED ON AVAILABLE RECORD BY THE OWNER. CONTRACTOR SHALL VERIFY LOCATION AND DEPTH OF UTILITIES PRIOR TO CONSTRUCTION AND NOTIFY ENGINEER OF ANY DISCREPANCIES.
 8. WORK WITHIN CITY RIGHT OF WAY TO BE PERFORMED UNDER CITY STREET PERMIT.

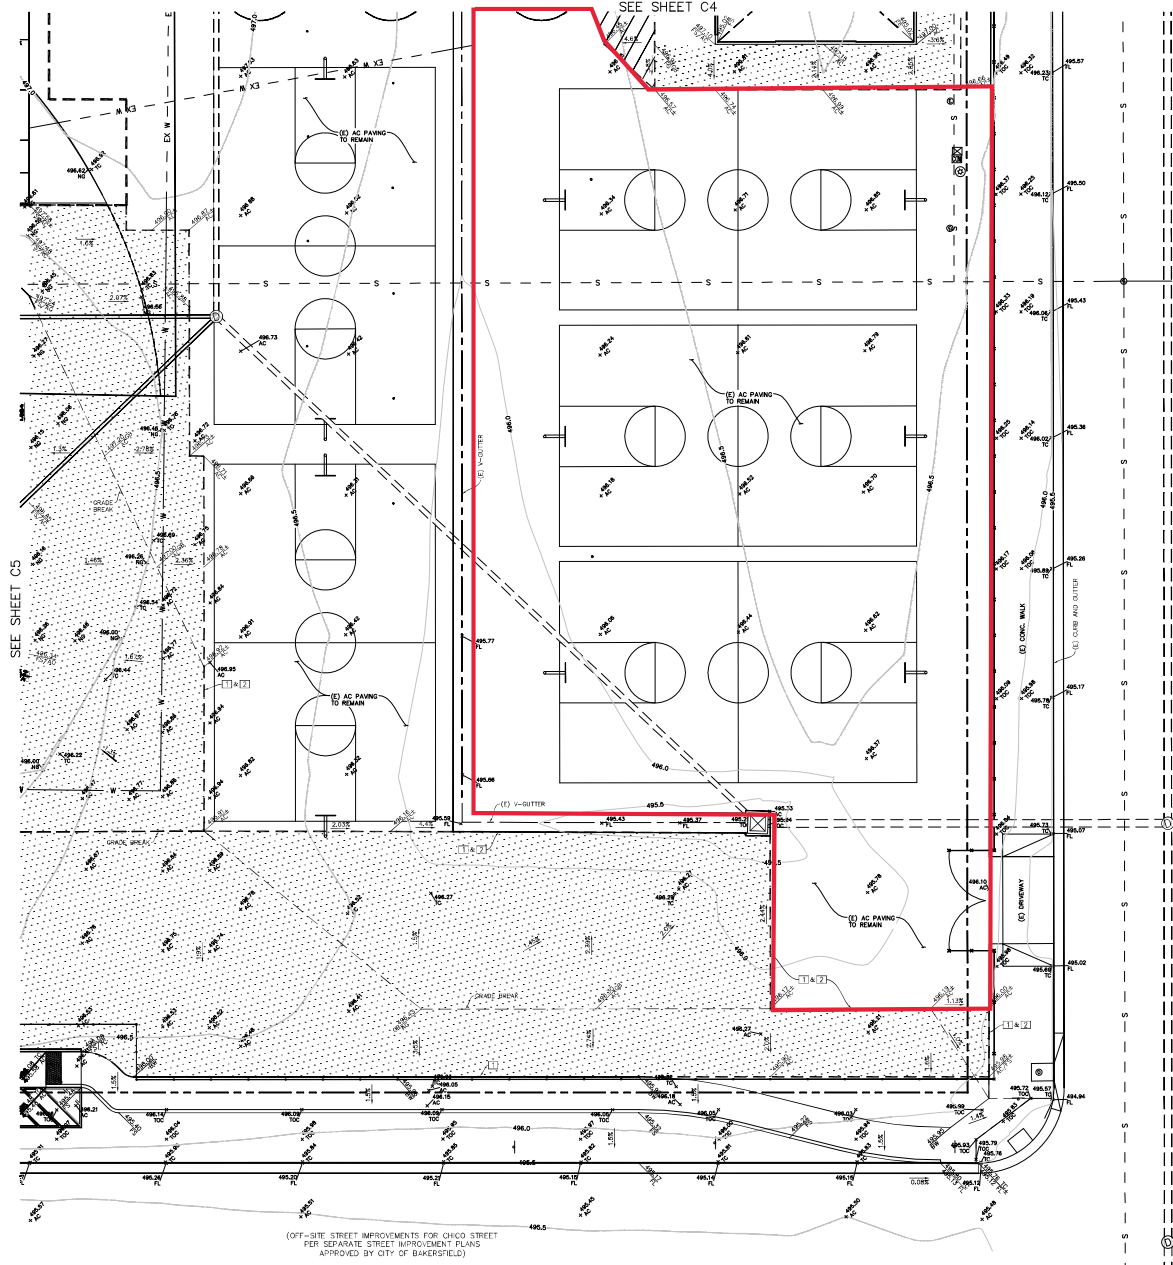

(OFF-SITE) STREET IMPROVEMENTS FOR CHICO STREET PER SEPARATE STREET IMPROVEMENT PLANS APPROVED BY CITY OF BAKERSFIELD

NORTH
SCALE: 1" = 10'
0 5 10 20

AGENCY INFORMATION:

IDENTIFICATION STAMP
OFFICE OF THE STATE ARCHITECT
APP. 03-120102 INC.
REVIEWED FOR:
SS □ PL □ ACS □
DATE: 03/27/2019

SEAL

COPYRIGHT:
Any reproduction or distribution for any purpose other than authorized by IBI Group is forbidden.

COPYRIGHT 2019 IBI GROUP

REVISION			
NO.	DATE SUBMITTED	DATE APPROVED	DESCRIPTION

CONSULTANT

PORTER & ASSOCIATES, INC.
ENGINEERS & SURVEYORS
1200 21st Street, Bakersfield, California 93301
661.327.0392 FAX 661.327.1065

PRIME CONSULTANT

IBI ARCHITECTURE PLANNING
San Luis Obispo
4119 Broad Street, Suite 210
San Luis Obispo, CA 93401
805.546.0433 fax: 805.546.0504
ibigroup.com

BAKERSFIELD CITY SCHOOL DISTRICT


BESSIE OWENS M.S. MODERNIZATION
916 EUREKA ST., BAKERSFIELD, CA 93305

PROJECT NO.: 116904
DRAWN BY: LMR
CHECK BY: MVC
ISSUE DATE: 11/15/2019

CIVIL IMPROVEMENTS GRADING PLAN SOUTHEAST CORNER


SHEET NUMBER

PHASE III
C1.6

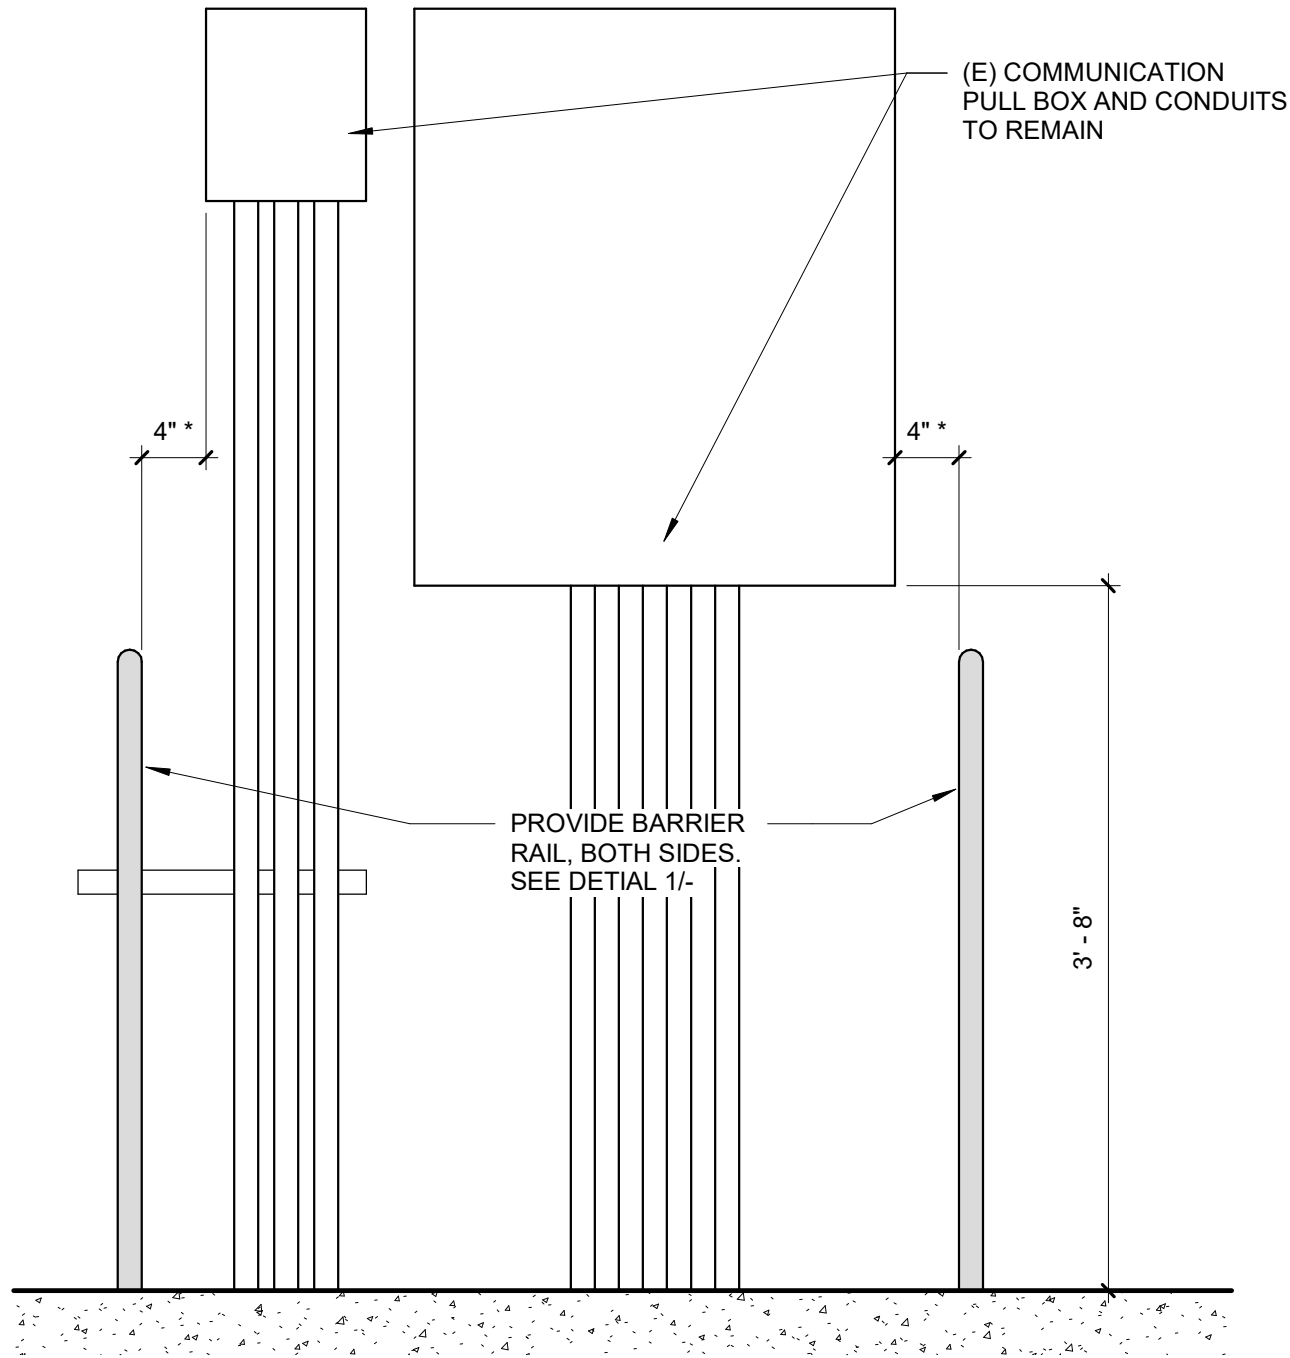

* NOTE: CONFIRM FINAL LOCATION OF BARRIER RAILS WITH OWNER





② BUILDING 'J' - PARTIAL ELEVATION - BARRIER RAIL
1" = 1'-0"

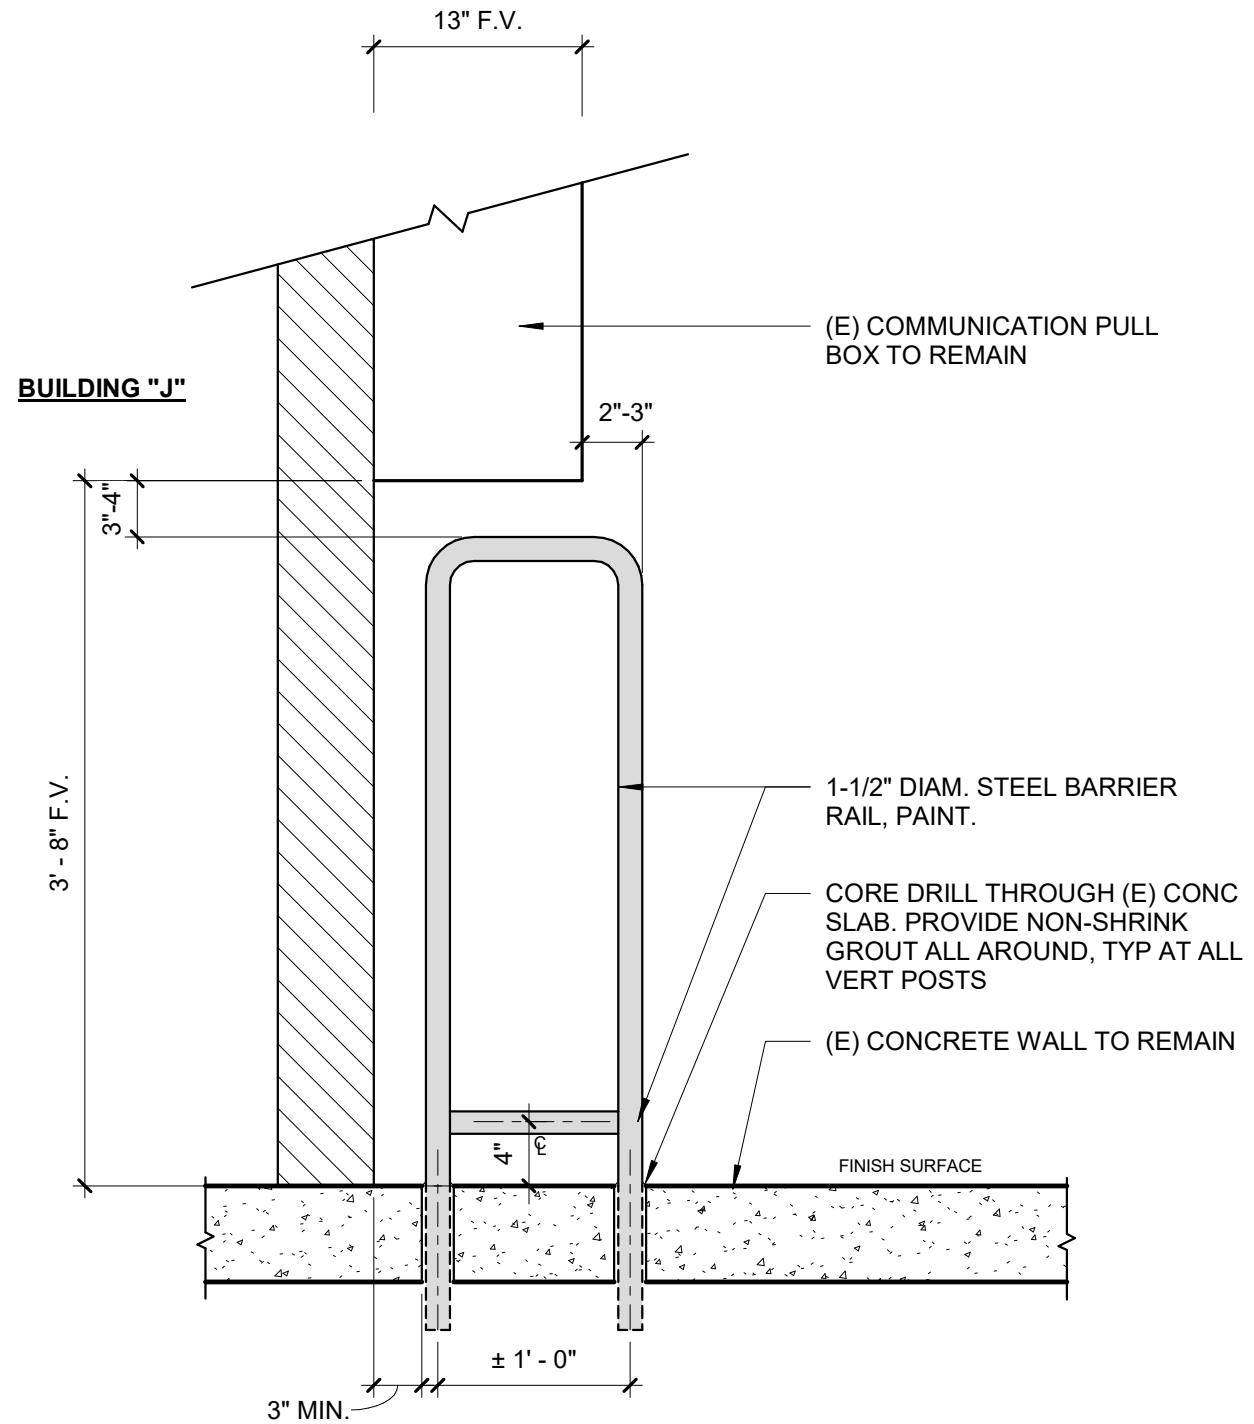

① BUILDING 'J' - BARRIER RAIL
1" = 1'-0"

COMMUNICATIONS PULLBOX BARRIER RAIL - BUILDING "J"		DATE	10/19/2023
		PROJECT NO.	118934
BESSIE OWENS JR HIGH - MODERNIZATION		BAKERSFIELD	CA
BAKERSFIELD CITY SCHOOL DISTRICT		REFERENCE SHEET NO.	ADDEMDIUM 03
PROJECT NO. 118934		DSA FILE NO.	15-6
DSA APP. NO.		03-120102	
PH3		ADD03	A1

IBI
ARCHITECTURE PLANNING
San Luis Obispo
4119 Broad Street, Suite 210
San Luis Obispo, California 93401
805.546.0433 Fax: 805.546.0504

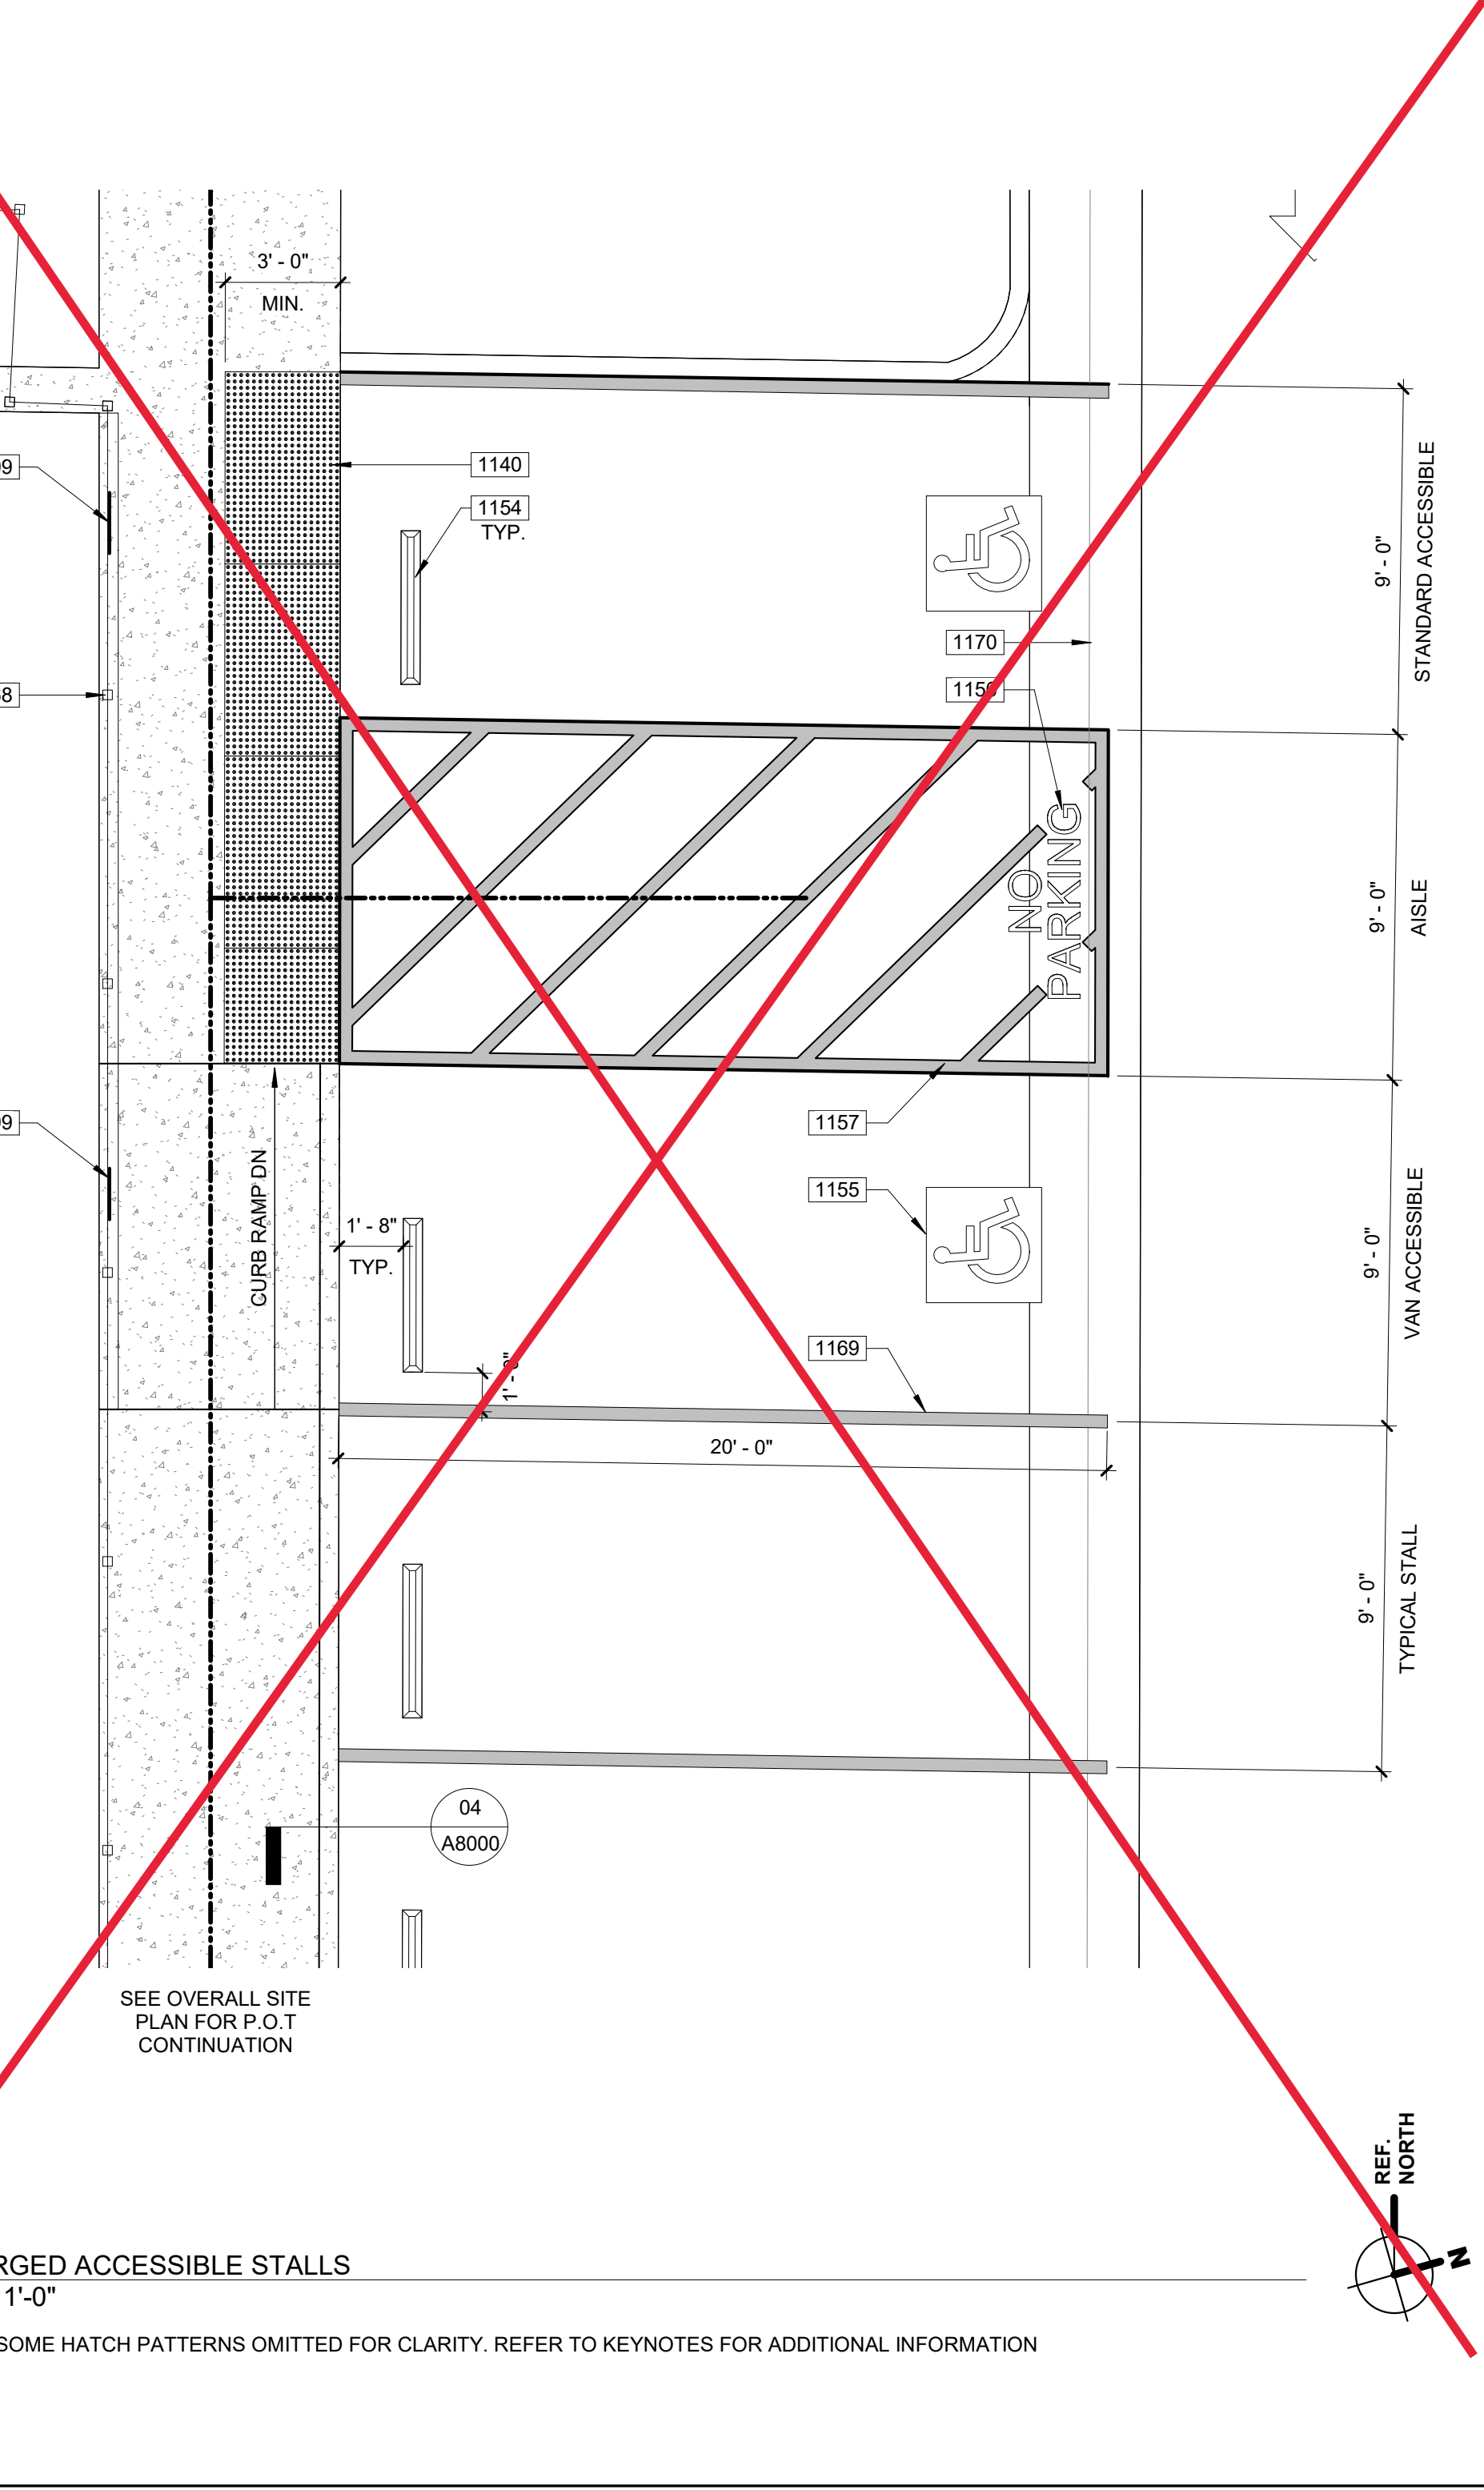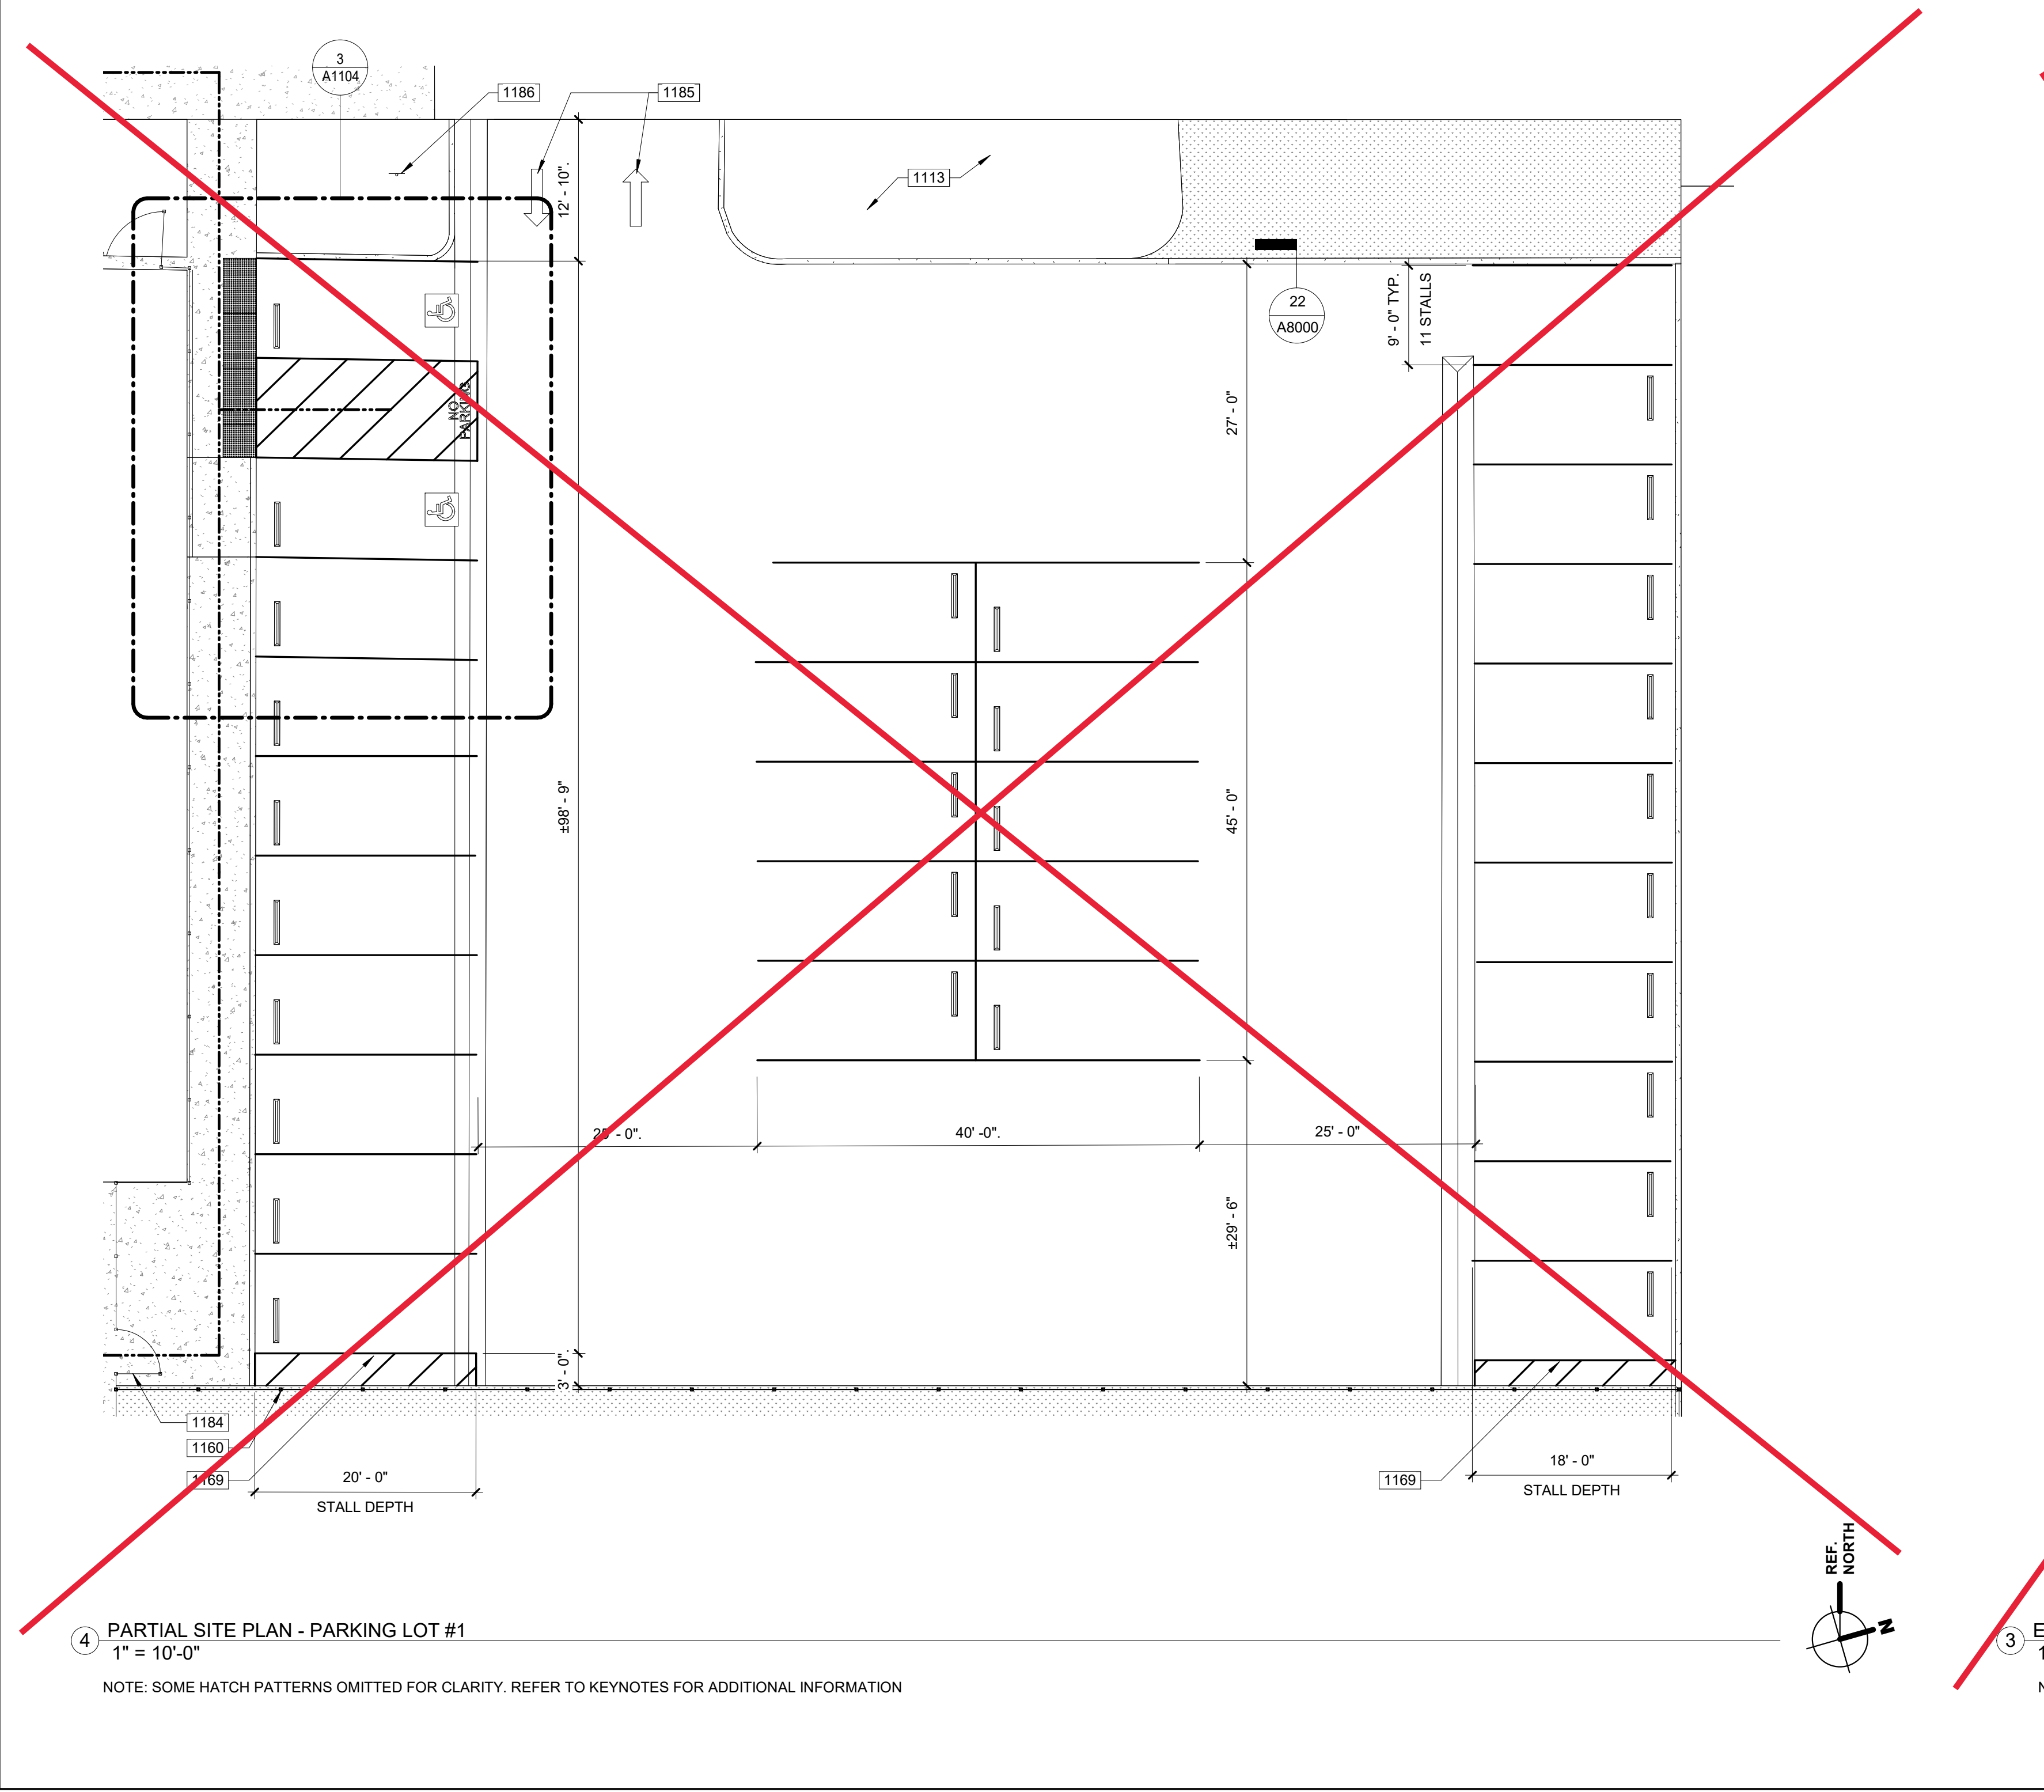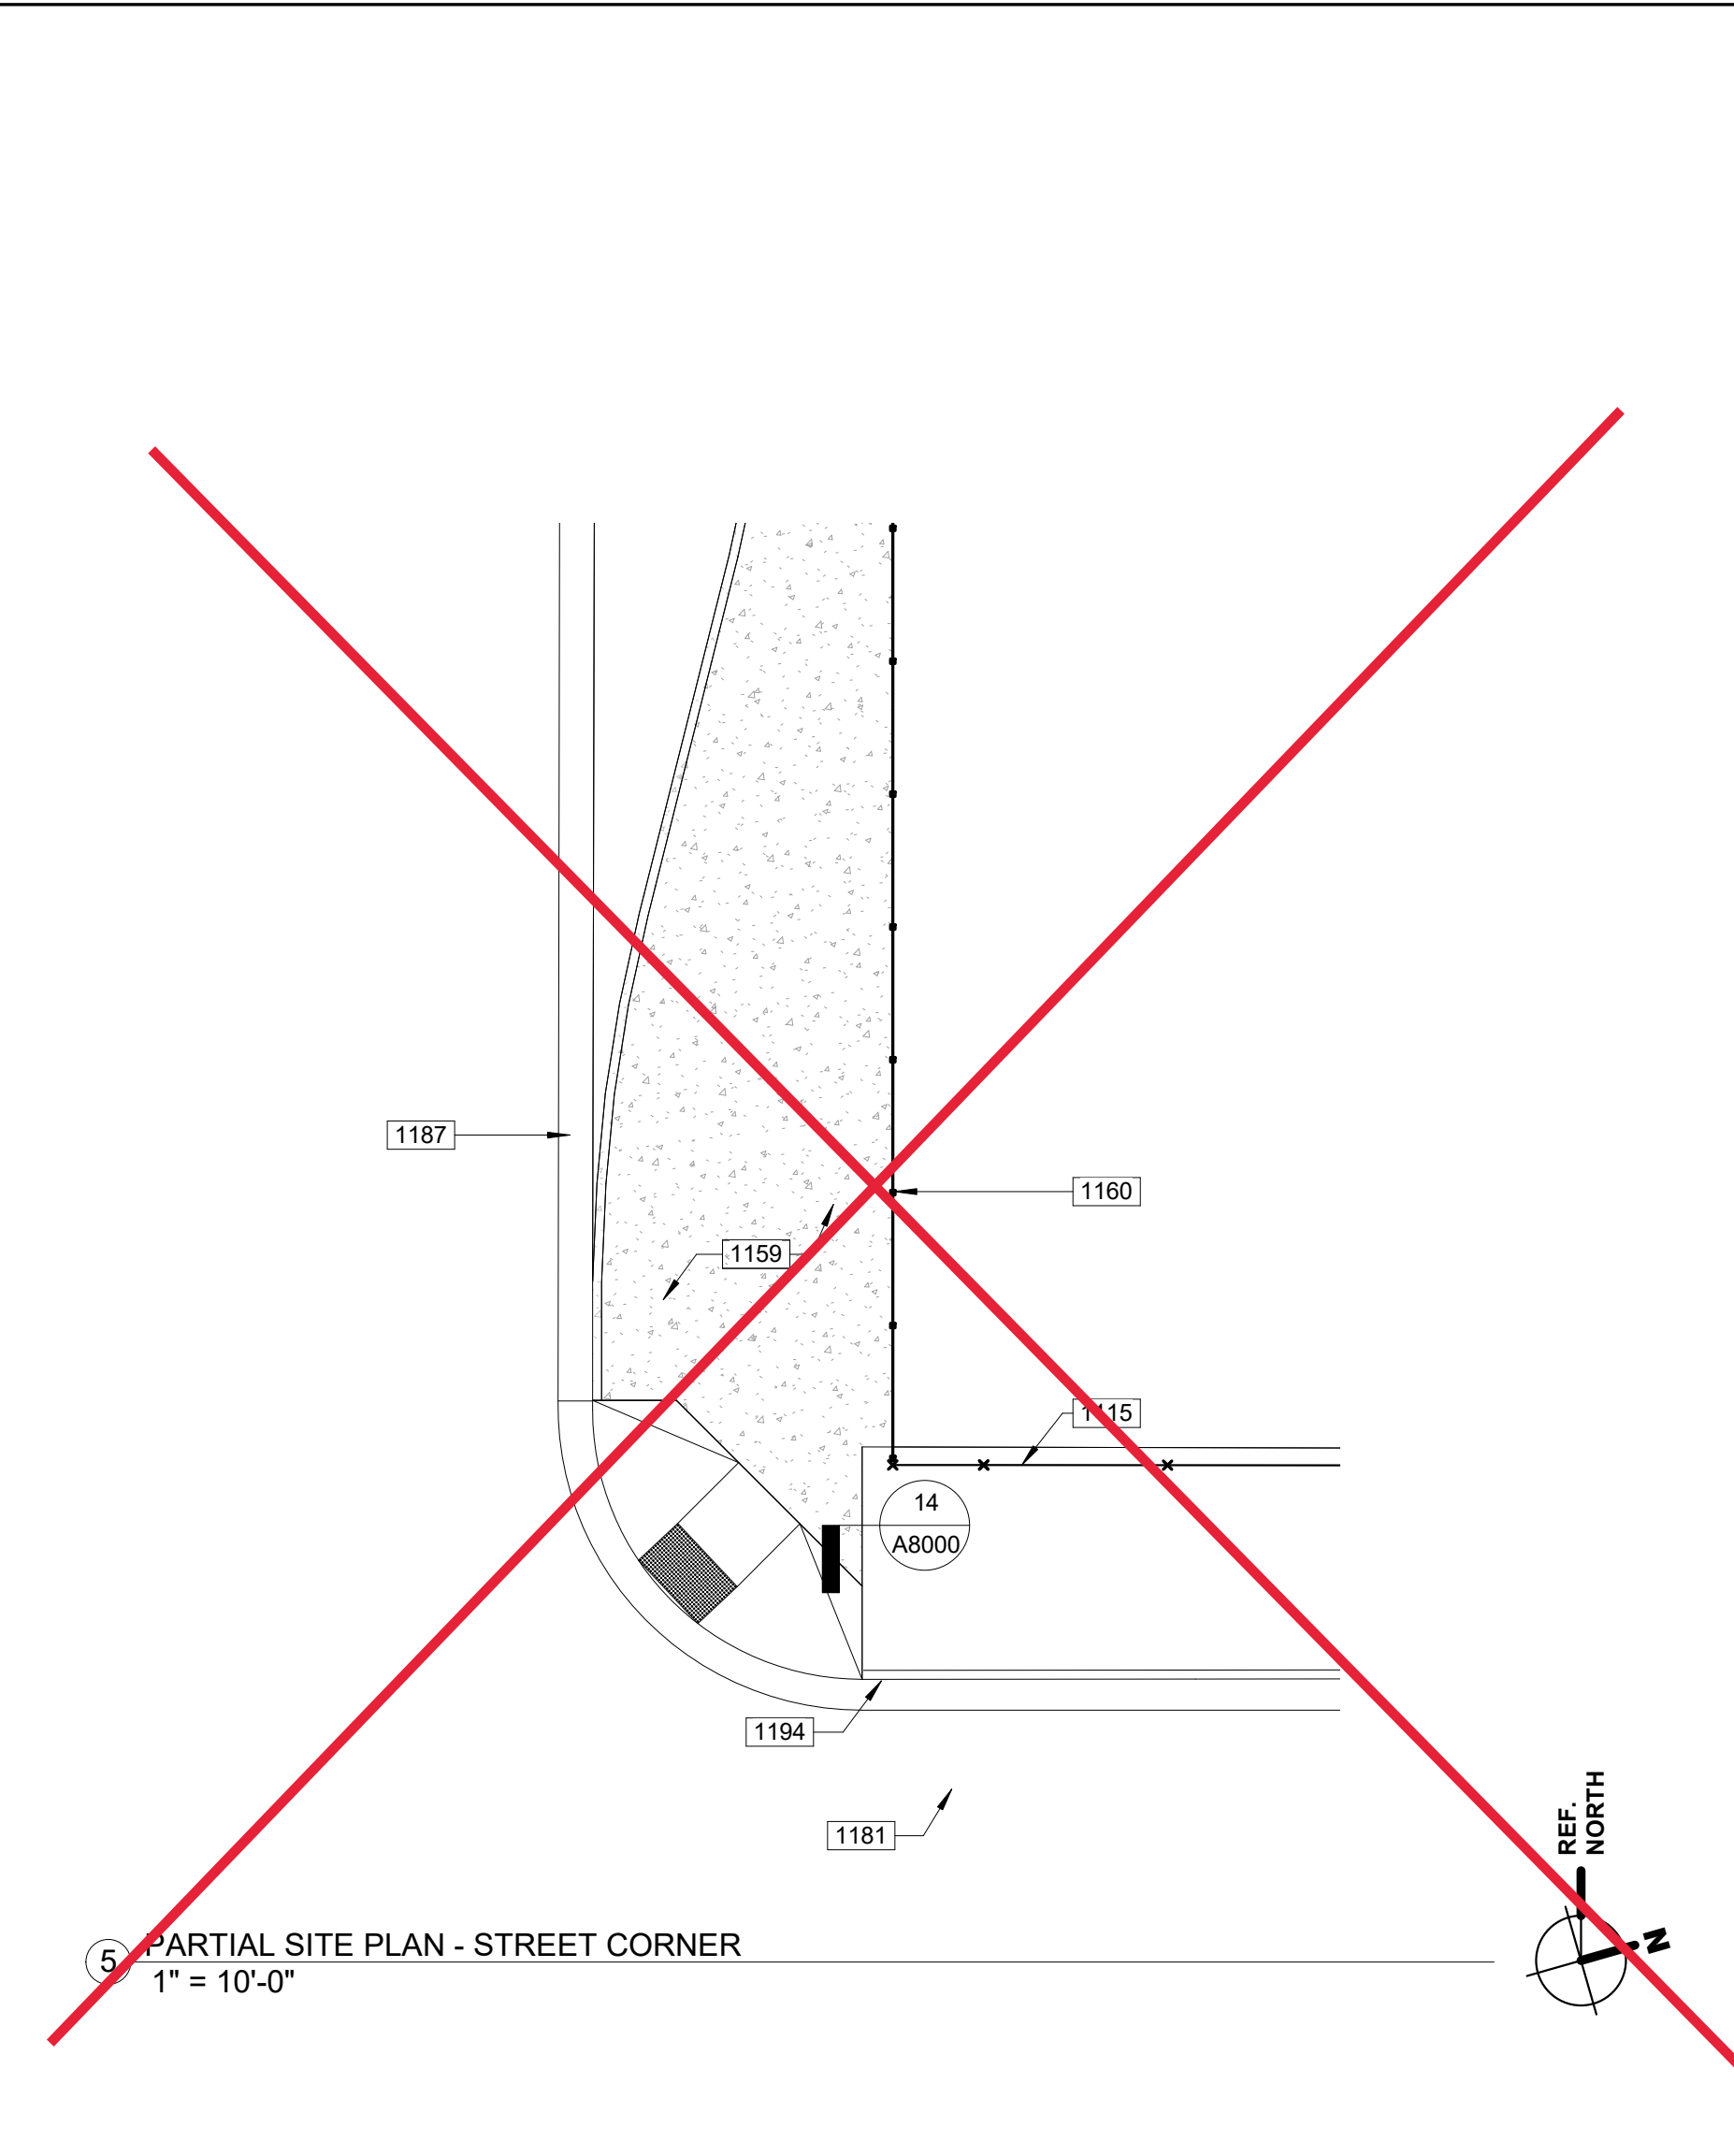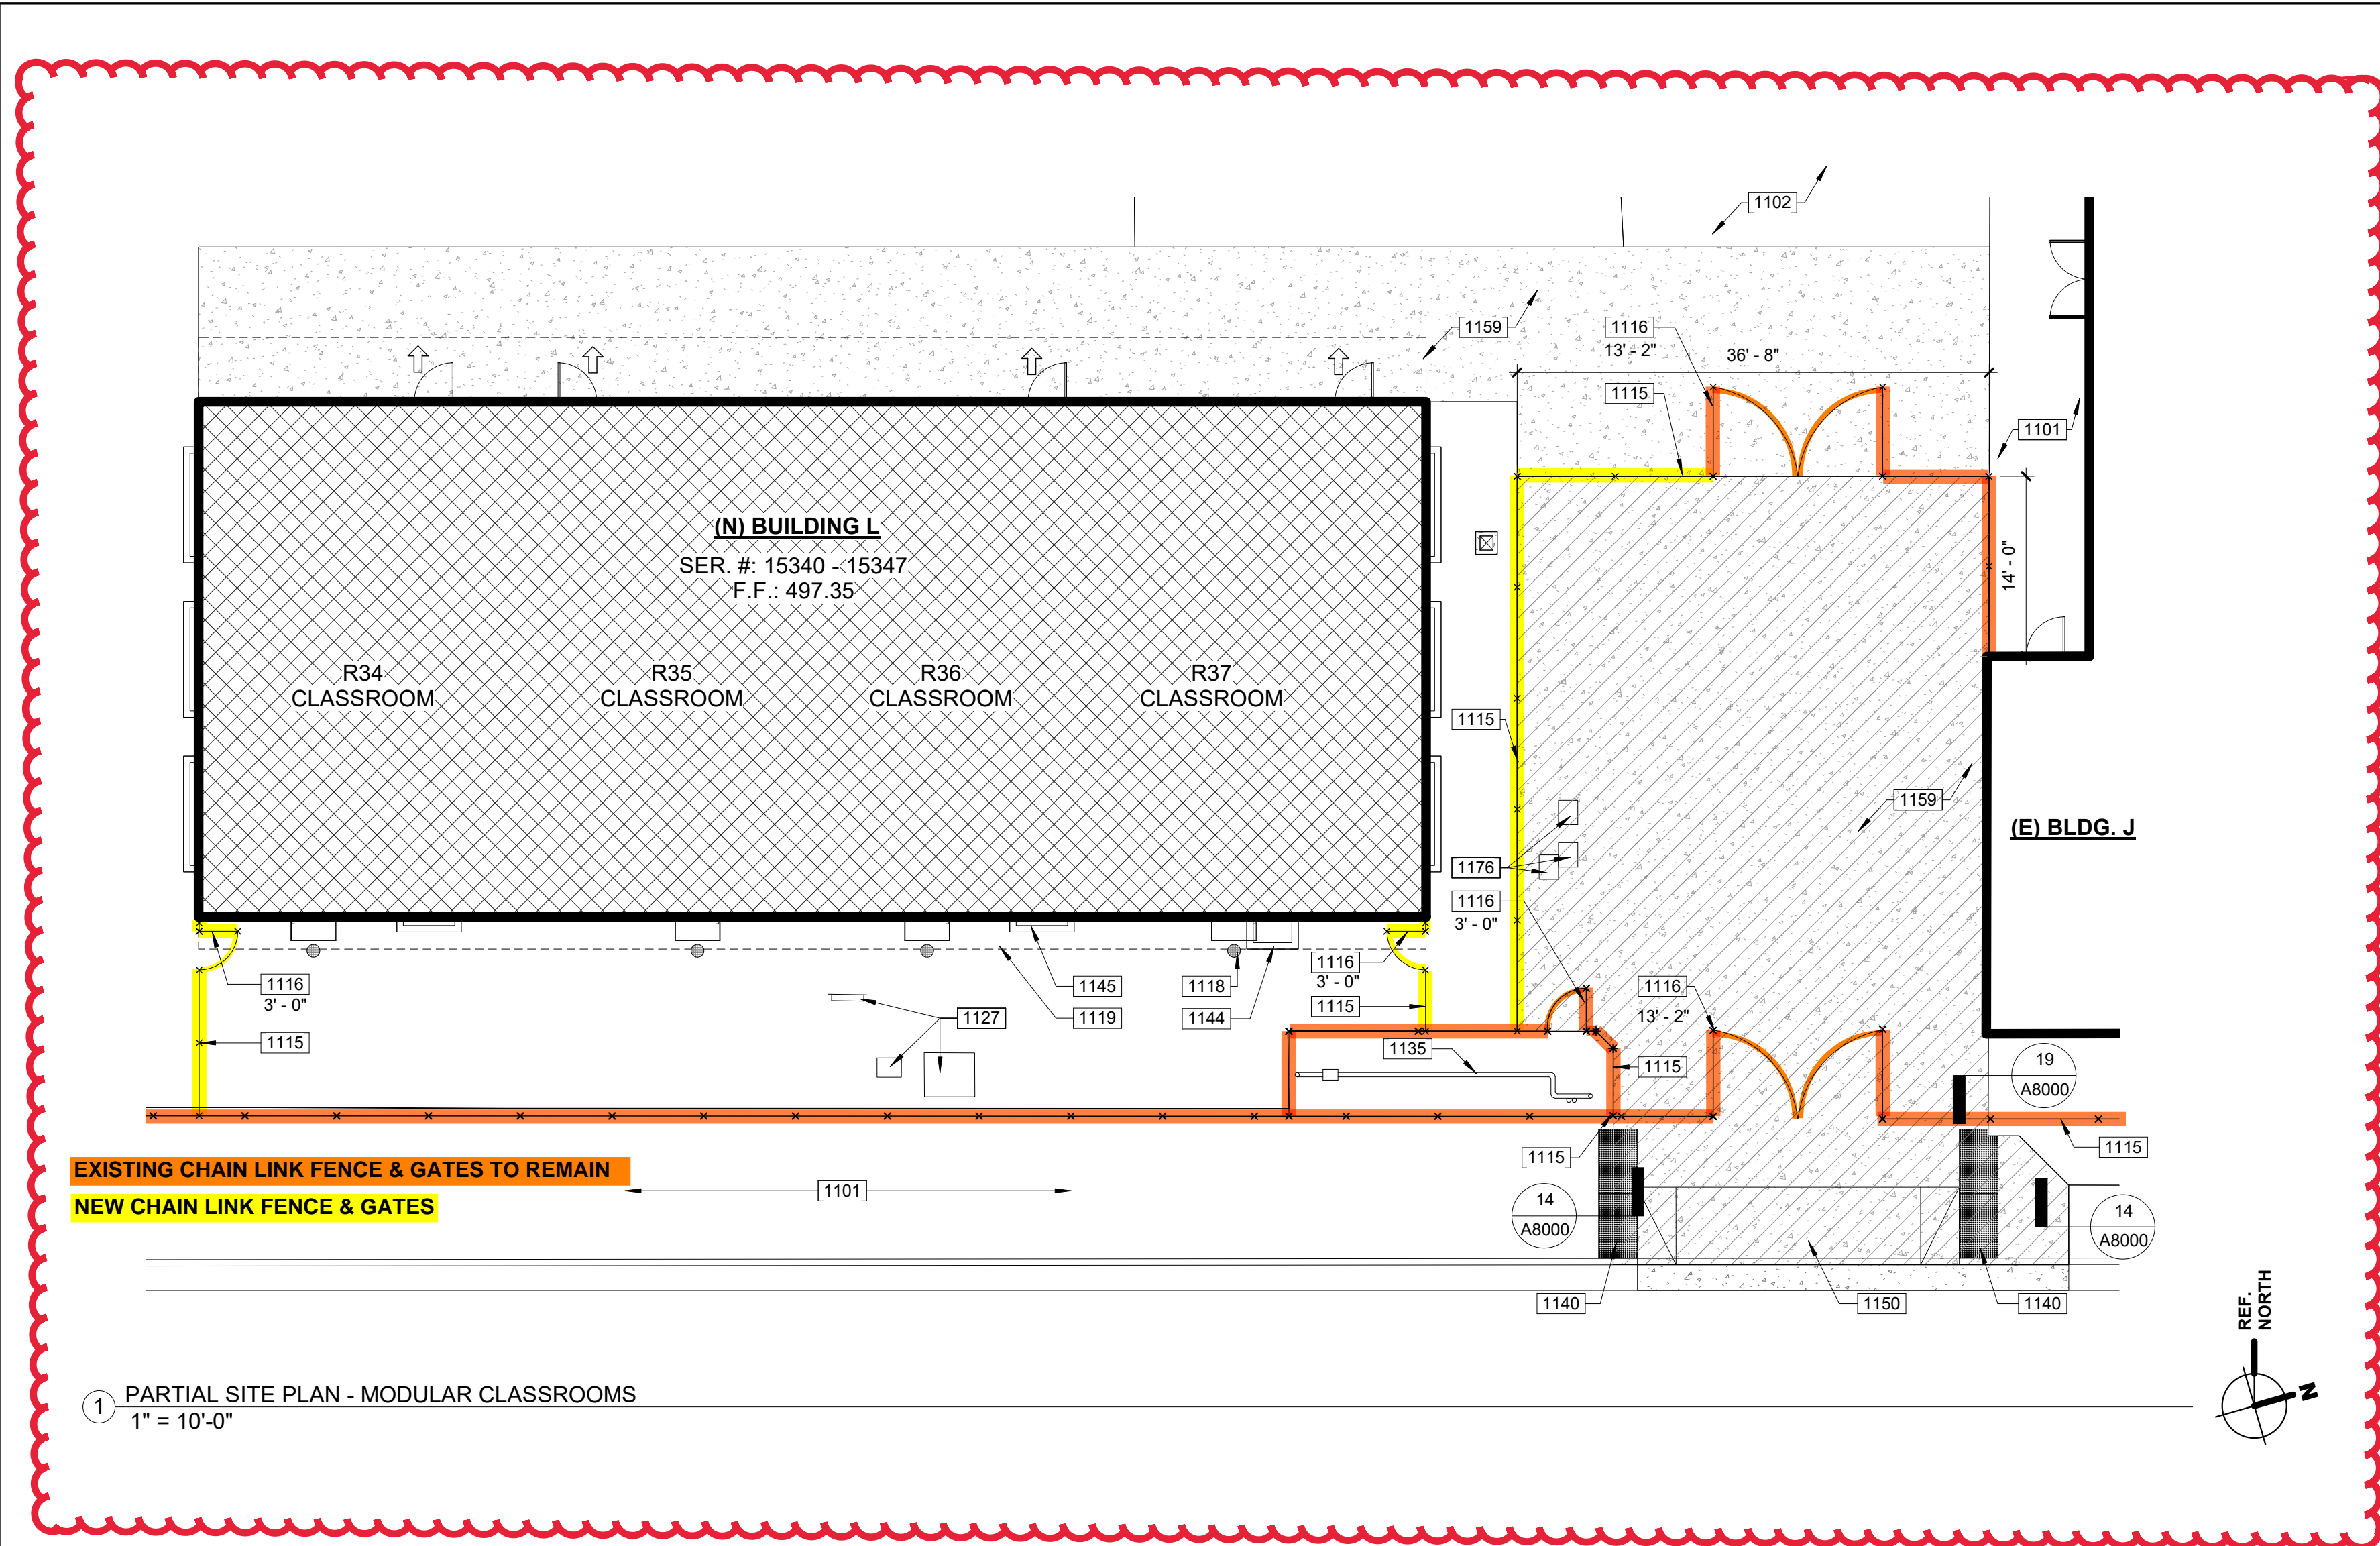

KEYNOTES

- 1101 (E) CONCRETE WALK TO REMAIN
- 1102 (E) A.C. PAVED AREA TO REMAIN
- 1113 (E) TURF AREA TO REMAIN
- 1115 CHAIN LINK FENCE, SEE DETAIL 10/A8001
- 1116 CHAIN LINK GATE, SIZE AS SPECIFIED, SEE DETAIL 15/A8001
- 1118 DRYWELL, SEE DETAIL 06/A8001
- 1119 MODULAR BUILDING OVERHANG, SHOWN DASHED
- 1127 (E) ELECTRICAL EQUIPMENT AND HOUSEKEEPING PAD TO REMAIN
- 1135 (E) BACKFLOW PREVENTER TO REMAIN
- 1140 TRUNCATED DOMES PER DETAIL 11/A8000
- 1144 FOUNDATION ACCESS HATCH PER MODULAR DRAWINGS
- 1145 FOUNDATION VENT, PER MODULAR DRAWINGS, PROVIDE ADA COMPLIANT GRATE AT PATH-OF-TRAVEL LOCATIONS
- 1150 DRIVE APPROACH, SEE CIVIL
- 1154 PRECAST CONCRETE WHEEL STOP PER DETAIL 12/A8000
- 1155 3'-0" x 3'-0" PAINTED ISA SYMBOL PER DETAIL 02/A8000
- 1156 12" HIGH NO PARKING LETTERS, PAINTED WHITE
- 1157 DIAGONAL 4" WIDE STRIPES AT 36" O.C., CONTRASTING COLOR WITH BACKGROUND REQUIRED PER DETAIL 07/A8000
- 1159 CONCRETE WALKWAY PER DETAIL 05/A8000
- 1160 ORNAMENTAL FENCE PER DETAIL 04/A8001
- 1168 (E) ORNAMENTAL FENCE TO REMAIN
- 1169 4" WHITE PARKING STRIPE
- 1170 (E) CONCRETE V GUTTER TO REMAIN
- 1176 CONDENSATE WELL LID
- 1181 (E) CONCRETE GUTTER TO REMAIN
- 1184 ORNAMENTAL GATE PER DETAIL 14/A8001
- 1185 PAINTED TRAFFIC DIRECTION ARROW PER DETAIL 26/A8000
- 1186 PARKING LOT ENTRY SIGN PER DETAIL 08/A8000
- 1187 CONCRETE GUTTER PER CIVIL
- 1194 (E) CURB CUT TO REMAIN
- 1199 ACCESSIBLE PARKING SIGN PER DETAIL 03/A8001, SIGN TO BE CENTERED WITH PARKING STALL

LEGEND

- NOTE: ALL SYMBOLS, PATTERNS, OR LINETYPES MAY NOT NECESSARILY OCCUR THIS SHEET
- ASSUMED PROPERTY LINE
 - - - PROPERTY LINE
 - x - x - CHAIN LINK FENCE 6'-0" HIGH U.O.N., SEE DETAIL 10 / A8001
 - o - o - ORNAMENTAL FENCE 6'-0" HIGH U.O.N., SEE DETAIL 04 / A8001
 - - - INSERT SKATE DETERRENT, SEE DETAIL
 - - - ACCESSIBLE PATH OF TRAVEL AS INDICATED ON PLAN IS A BARRIER-FREE ACCESS ROUTE AT LEAST 48" WIDE, WITHOUT ANY ABRUPT VERTICAL CHANGES EXCEEDING 1/2" AT 1:2 MAX. SLOPE, EXCEPT LEVEL CHANGES THAT DO NOT EXCEED 2% AND SLOPES IN THE DIRECTION OF TRAVEL SHALL NOT EXCEED 5% "PASSING SPACES" AT LEAST 60"x60" ARE LOCATED NOT MORE THAN 200' APART. PART OF ACCESSIBLE PATH OF TRAVEL WITH CONTINUOUS GRADIENTS HAVE 60" LEVEL AREAS NOT MORE THAN 400' APART. P.O.T. SHALL BE FREE OF OBSTRUCTIONS OVERHANGING WITHIN 80" ABOVE WALKING SURFACE AND PROJECTING GREATER THAN 4" FROM WALL SURFACES BETWEEN 27" AND 80" ABOVE WALKING SURFACE, CBC 2016 SECTION 11B
 - - - THE ARCHITECT SHALL VERIFY THAT ALL BARRIERS ON THE INDICATED PATH OF TRAVEL HAVE BEEN REMOVED. GATES IN PATH OF TRAVEL SHALL COMPLY WITH EXIT DOOR REQUIREMENTS PER CBC SECTION 11B-404.1
 - - - ACCESSIBLE BUILDING EXIT
 - - - (E) BUILDING TO REMAIN
 - - - NEW BUILDING TO BE CONSTRUCTED AS PART OF DSA APPLICATION NUMBER AND CONTRACT
 - - - 4" THICK CONCRETE WALK W/ # 4 REBAR AT 24" O.C. EA WAY OVER 2" SAND, MEDIUM BROOM FINISH, SEE DETAIL 02/A8000 FOR TYPICAL WALK EDGE AT LANDSCAPE AREA.
 - - - AC PAVING, SEE CIVIL DRAWINGS FOR PAVEMENT SECTION.
 - - - CONTROL JOINT AT 6'-0" O.C. U.O.N PER DETAIL 10 / A8000
 - - - EXPANSION JOINT AT 18'-0" O.C. U.O.N PER DETAIL 15 / A8000
 - - - TURF / LANDSCAPE, SEE LANDSCAPE.
 - - - 6" THICK CONCRETE SLAB W/ # 4 REBAR AT 24" O.C. EA WAY OVER 2" SAND, MEDIUM BROOM FINISH, SEE CIVIL.

AGENCY INFORMATION:

IDENTIFICATION STAMP
DIV. OF THE STATE ARCHITECT
APP. 03-120102 INC.
REVIEWED FOR
SS FLS ACS
DATE: 03/27/2020

SEAL

COPYRIGHT:

Any reproduction or distribution for any purpose other than authorized by IBI Group is forbidden.

COPYRIGHT 2019 IBI GROUP

REVISIONS			
NO.	DATE SUBMITTED	DATE APPROVED	DESCRIPTION

CONSULTANT

PRIME CONSULTANT

IBI ARCHITECTURE PLANNING
San Luis Obispo
4119 Broad Street, Suite 210
San Luis Obispo, CA 93401
805.546.0433 fax: 805.546.0504
ibigroup.com

BAKERSFIELD CITY SCHOOL DISTRICT

BESSIE OWENS JUNIOR HIGH MODERNIZATION
815 EUREKA ST, BAKERSFIELD, CA 93305

OPSC or OSHPD PROJ. NO.	
PROJECT NO.	118934
DRAWN BY:	hml/vcz
CHKD BY:	rR/rRM
ISSUE DATE:	11/21/2019

SHEET TITLE

PARTIAL & ENLARGED SITE PLANS

SHEET NUMBER

A1104

2020-03-06 14:03 PM C:\Users\hml\appdata\local\Temp\REVIT2019\A1104\118934-BessieOwens\A1104_Site 09-26-19_10218_carloa_sanzagosa.rvt DATE: