Periodic

Continuous

CAST-IN-PLACE DEEP FOUNDATIONS^a

Inspect drilling operations and maintain

complete and accurate records for each

Verify placement locations and plumbness,

bedrock (if applicable) and adequate end

bearing strata capacity. Record concrete or

For concrete elements, perform additional

inspections and see Concrete Construction

chart, this sheet, in accordance with CBC

applicable), lengths, embedment into

confirm element diameters, bell diameters (if

Verification and Inspection

grout volumes.

Section 1705A.3.


Notes: Cast-in-place Deep Foundations

a. CBC Section 1705A.8 and Table 1705A.8

ARCHITECTURE PLANNING San Luis Obispo 4119 Broad Street, Suite 210 San Luis Obispo, CA 93401 805.546.0433 fax: 805.546.0504

SEAL

PRIME CONSULTANT

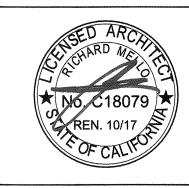


Any reproduction or distribution for any purpose other than authorized by IBI Group is forbidden.

REVISIONS								
10.	DATE	APPRD.	DESCRIPTION					

COPYRIGHT 2017 IBI GROUP

CONSULTANT DATE SIGNED: 10.25.17

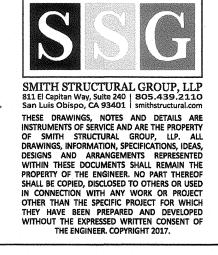

UMENT

0


TRU

ZO


U

AGENCY INFORMATION:

AGENCY TRACKING NO. 63321-271 FILE NO. 15-6

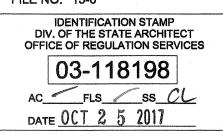

BAKERSFIELD CITY SCHOOL DISTRICT

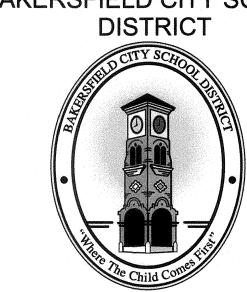

ROOSEVELT E.S. -**MARQUEE SIGN**

OPSC or OSHPD PROJ. NO) :
PROJECT NO:	17146.000
DRAWN BY:	SEA
CHK'D BY:	JMM
ISSUE DATE:	10/25/2017
SHEET TITLE	

STRUCTURAL NOTES

SHEET NUMBER

SPECIAL INSPECTION

All values reported are unfactored and strength level, unless noted otherwise						
Gravity Design Data	Value					
Dead Loads:						
Electronic Sign	800 lbs.					
Wind Design Data	Vind Design Data					
Design Wind Speed (3-sec gust), V	Design Wind Speed (3-sec gust), V _{ULT}					
Design Wind Speed (3-sec gust), V	85 mph					
Risk Category	ш					
Exposure Category	С					
Applicable Internal Pressure Coeff	± 0.18					
Design Wind Pressure(s)	$q_z = 24.8 \text{ psf}$					
Design Wind Force		F = 1,730 lbs.				
Earthquake Design Data	Value					
Risk Category	Ш					
Importance Factor, I 🏿						
Mapped Spectral Response Accelerations		S _s = 1.089 g S ₁ = 0.404 g				
Site Class	Site Class					
Spectral Response Coefficients		Sos= 0.773 g So1= 0.430 g				
Seismic Design Category		D °				
Analysis Procedure Used	Equivalent Lateral Force Procedure (ASCE 7, 12.8)	2				
Nonbuilding Structure, not Similar to Building System	Signs and Billboards, Chapter 15 A	SCE 7-10				
Response Modification Factor		R= 3				
Seismic Response Coefficient	Cs= 0.323					
Design Base Shear		V=.520 lbs.				
Geotechnical Design Data		Value				
Geotechnical Report prepared by: 2016 California Building Code, Cha						
Allowable Soil Bearing Pressure (D	DL + LL)	1500 psf				
Design Passive Pressure, Unconstr	ained, P,	100 pcf				

Design Skin Friction, fs

GENERAL NOTES All Special Inspection shall be provided in accordance with CBC Section 1704A

- Where Special Inspection is required, all inspection or testing shall be provide an "approved agency" in accordance with CBC Section 1702A.1, 1703A.1
- Special Inspectors shall keep records of inspections. The Special Inspector furnish inspection reports to the Authority Having Jurisdiction, and to the Archi or Engineer of Record. Reports shall indicate that work inspected was don conformance to approved construction documents. Discrepancies shall be broad to the immediate attention of the contractor for correction. If the discrepan are not corrected, the discrepancies shall be brought to the attention of Authority Having Jurisdiction and to the Architect or Engineer of Record prior to completion of that phase of work. A final report documenting required Spo Inspections and correction of any discrepancies noted in the inspections shall submitted at a point in time agreed upon by the permit applicant and the Author Having Jurisdiction prior to the start of work.
- Special Inspectors shall be approved by local Authority Having Jurisdiction accordance with CBC Section 1704A.2.1.
- Local Authority Having Jurisdictions may require Special Inspection for "Special Inspection for "Speci Cases" in accordance with CBC Section 1705A.1.1
- Contractor's responsibility: Each contractor responsible for the construction Main Lateral-Force-Resisting System, listed in the Statement of Special Inspec shall submit a written statement of responsibility to the Authority Ha Jurisdiction and the owner prior to the commencement of work on the system component. The contractor's statement of responsibility shall contain the follow A. Acknowledgement of awareness of the special requirements contained in statement of special inspections;
- B. Acknowledgement that control will be exercised to obtain conformance the construction documents approved by the Authority Having Jurisdiction C. Procedures for exercised control within the contractor's organization,
- method and frequency of reporting and the distribution of the reports; and D. Identification and qualifications of the person(s) exercising such control their position(s) in the organization.

CONCRETE CONSTRUCTION^{ao}

100 psf

Vei	rification and Inspection	Continuous	Periodic	
1.	Inspection of reinforcing steel including prestressing tendons, and placement. ^c	ara makina usuku 2000 na kuta 40 kuti ngai igiwahasi solon kutingai na kutinga na kutinga na kutinga na kutinga	/	
2.	Inspection of reinforcing steel welding in accordance with Table 1705.2.2. item 5b. ^d		/	
3.	Inspection of anchors cast in concrete. ^e		/	
4.	Inspection of anchors post installed in hardened concrete members. b,f,p			
5.	Verifying use of required design mix. ⁸		/	
6.	At the time fresh concrete is sampled to fabricate specimens for strength tests, perform slump and air content tests, and determine the temperature of the concrete. ^h	√		
7.	Inspection of concrete and shotcrete placement for proper application techniques. ⁱ	✓		
8.	Inspection for maintenance of specified curing temperature and techniques. ^j		/	
9.	Inspection of prestressed concrete: ^k a. Application of prestressing forces b. Grouting of bonded prestressing tendons in the Seismic Force-Resisting System	✓		
10.	Erection of precast concrete members. ¹		/	
11.	Verification of in-situ concrete strength, prior to stressing of tendons in post-tensioned concrete and prior to removal of shores and forms from beams and structural slabs. ^m		✓	
12.	Inspect formwork for shape, location and dimensions of the concrete member being formed. ⁿ		/	

Notes: Concrete Construction . Where applicable, see also CBC Section 1705A.12, Special Inspections for seism

- Specific requirements for Special Inspection shall be included in the research re for the anchor issued by an approved source in accordance with ACI 318-14 Sec 17.8.2 or other requirements. Where specific requirements are not provided, Inspection requirements shall be specified by the Registered Design Professiona shall be approved by the Building Official prior to the commencement of the wo ACI 318: Ch. 20, 25.2, 25.3, 26.5-1-26.5.3, CBC: 1908A.4
- AWS D1.4, ACI 318: 26.5.4
- ACI 318: 17.8.2 ACI 318: 17.8.2.4, 17.8.2
- ACI 318: Ch. 19, 26.4.3, 26.4.4, CBC: 1904A.1, 1904A.2
- ASTM C172, ASTM C31, ACI 318: 26.4.5, 26.12, CBC: 1908A.10, 1908A.2, 1908A.
- ACI 318: 26.4.5, CBC: 1908A.6, 1908A.7, 1908A.8
- ACI 318: 26.4.7-26.4.9, CBC: 1908A.9
- ACI 318: 26.9.2.1, 26.9.2.3
- ACI 318: Ch. 26.8 n. ACI 318: 26.10.2
- ACI 318: 26.10.1 (b)
- CBC Section 1705A.3 and Table 1705A.3
- See Special Cases Special Inspection for more requirements

GENERAL NOTES			STEEL CONSTRUCTION®		
All Special Inspection shall be provided in acco	ordance with CRC Sect	tion 1704A and	Verification and Inspection	Continuous	Periodio
1705A.			Required verification and inspection of steel construction		_ renoul(
Where Special Inspection is required, all inspection or testing shall be provided by an "approved agency" in accordance with CBC Section 1702A.1, 1703A.1 and 1704A.1. Special Inspectors shall keep records of inspections. The Special Inspector shall			Material verification of structural steel, cold-formed steel deck, high-strength bolts, nuts and washers:		
furnish inspection reports to the Authority Ha or Engineer of Record. Reports shall indicat conformance to approved construction docum to the immediate attention of the contractor are not corrected, the discrepancies shall a Authority Having Jurisdiction and to the Archit	ving Jurisdiction, and to e that work inspected ents. Discrepancies si for correction. If the be brought to the at ect or Engineer of Rece	to the Architect d was done in hall be brought e discrepancies tention of the ord prior to the	a. For structural steel, identification markings to conform to AISC 360, or ASTM Standards Specified in approved Construction Documents. Manufacturer's certificate of compliance required.		<i>√</i>
completion of that phase of work. A final r Inspections and correction of any discrepanc submitted at a point in time agreed upon by the Having Jurisdiction prior to the start of work.	ies noted in the inspe	ections shall be	Material verification of structural steel or cold-form steel deck: a. Identification markings to conform to		
Special Inspectors shall be approved by local Authority Having Jurisdiction in accordance with CBC Section 1704A.2.1.			ASTM standards specified in the approved construction documents. b. Manufacturer's certified test reports.		/
Local Authority Having Jurisdictions may red Cases" in accordance with CBC Section 1705A.		on for "Special	Inspection of high-strength bolting:		
Contractor's responsibility: Each contractor r Main Lateral-Force-Resisting System, listed in	the Statement of Spe	ecial Inspection	a. Snug-tight joints		
shall submit a written statement of resp Jurisdiction and the owner prior to the comm component. The contractor's statement of res A. Acknowledgement of awareness of the s statement of special inspections;	onsibility to the Au nencement of work on consibility shall contain pecial requirements co	thority Having the system or the following: ontained in the	 b. Pretensioned and slip-critical joints using turn-of-nut with matchmarking, twist off bolt or direct tension indicator methods of installation 		/
 B. Acknowledgement that control will be extracted the construction documents approved by C. Procedures for exercised control within method and frequency of reporting and the D. Identification and qualifications of the process. 	the Authority Having J the contractor's orgone distribution of the re	urisdiction; ganization, the eports; and	c. Pretensioned and slip-critical joints using turn-of-nut without matchmarking or calibrated wrench methods of installation	/	
their position(s) in the organization. Refer to Special Inspection requirements by ot	her disciplines not incl	uded herein.	4. Material verification of weld filler materials:		
CONCRETE CONSTRUCTION ^{ao}		uded ficient	a. Identification markings to conform to AWS specification in the approved Construction Documents		/
erification and Inspection	Continuous	Periodic	 b. Manufacturer's certificate of compliance required 		/
Inspection of reinforcing steel including prestressing tendons, and placement. ^c		✓	5. Inspection of welding:		
Inspection of reinforcing steel welding in accordance with Table 1705.2.2. item 5b. ^d		/	a. Structural steel and cold formed steel deck:		
Inspection of anchors cast in concrete. ^e	The state of the s	V	Complete and partial joint penetration groove welds	/	Territorio de la constanta de
Inspection of anchors post installed in hardened concrete members. b,f,p		· ·	2) Multi-pass fillet welds		
Verifying use of required design mix.g		/	3) Single-pass fillet welds > ⅓6"	/	
At the time fresh concrete is sampled to		· · · · · · · · · · · · · · · · · · ·	4) Plug and slot welds	/	
fabricate specimens for strength tests, perforn slump and air content tests, and determine the temperature of the concrete. ^h		The state of the s	5) Single-pass fillet welds < 5/16 [™] 6) Floor and roof deck welds ^c		\ \ \ \ \ \ \ \ \ \ \ \ \ \ \ \ \ \ \
			b. Reinforcing steel: ^d		<u> </u>
Inspection of concrete and shotcrete placement for proper application techniques. Inspection for maintenance of specified curing	<u> </u>	,	Verification of weldability of reinforcing steel other than ASTM A706.		/
Inspection of prestressed concrete: ^k a. Application of prestressing forces b. Grouting of bonded prestressing tendons in the Seismic Force-Resisting		V	Reinforcing steel resisting flexural and axial forces in intermediate and special moment frames, and boundary elements of special structural walls of concrete and shear reinforcement.	✓	
System Erection of precast concrete members.			3) Shear reinforcement	/	
Verification of in-situ concrete strength, prior			Other reinforcing steel Inspection of steel frame joint details for		/
to stressing of tendons in post-tensioned concrete and prior to removal of shores and forms from beams and structural slabs. ^m		\ \ \ \ \	6. Inspection of steel frame joint details for compliance:		
Inspect formwork for shape, location and			a. Details such as bracing and stiffening b. Member locations		/
dimensions of the concrete member being formed."		/	c. Application of joint details at each		\ \ \ \ \ \ \ \ \ \ \ \ \ \ \ \ \ \ \
otes: Concrete Construction Where applicable, see also CBC Section 1705A	12, Special Inspections	s for seismic	Inspection tasks prior to welding		L v
resistance Specific requirements for Special Inspection sh	all be included in the r	esearch report	Welding procedure specifications (WSPs)		
for the anchor issued by an approved source in 17.8.2 or other requirements. Where specific inspection requirements shall be specified by the Shall be approved by the Building Official prior	requirements are not p he Registered Design F to the commencemen	provided, Special Professional and	available Manufacturer certifications for welding consumables available	/	
ACI 318: Ch. 20, 25.2, 25.3, 26.5-1-26.5.3, CBC AWS D1.4, ACI 318: 26.5.4 ACI 318: 17.8.2	: 1908A.4		3. Material identification (type/grade)		
ACI 318: 17.8.2.4, 17.8.2 ACI 318: Ch. 19, 26.4.3, 26.4.4, CBC: 1904A.1,		The state of the s	4. Welder identification system ^e		/
ASTM C172, ASTM C31, ACI 318: 26.4.5, 26.12 ACI 318: 26.4.5, CBC: 1908A.6, 1908A.7, 1908A ACI 318: 26.4.7-26.4.9, CBC: 1908A.9 ACI 318: 26.9.2.1, 26.9.2.3		A.2, 1908A.3	5. Fit-up of groove welds (including joint geometry) Joint preparation, dimensions, cleanliness, tacking, backing type and fit		/
ACI 318: Ch. 26.8 ACI 318: 26.10.2 ACI 318: 26.10.1 (b)			6. Configuration and finish of access holes		
CBC Section 1705A.3 and Table 1705A.3 See Special Cases Special Inspection for more	equirements		7. Fit-up of fillet welds Dimensions, cleanliness, tacking		/
		ocide conspiration in the Art is considered and the Art is considered and account of	8. Check welding equipment		
			Inspection tasks during welding		
			1. Use of qualified welders		/
			Control and handling of welding consumables		

No welding over cracked tack welds

Wind speed within limits, precipitation and

Environmental conditions

temperature

STEEL CONSTRUCTION, CONTINUED Verification and Inspection Continuous Periodic Inspection tasks during welding (Continued) WPS followed Settings on welding equipment, travel speed, selected welding materials, shielding gas type/flow rate, preheat applied, interpass temperature maintained min./max.),proper position (F, V, H, OH) Welding techniques Interpass and final cleaning, each pass within profile limitations Inspection tasks after welding Welds cleaned Size, length and location of welds Welds meet visual acceptance criteria Crack prohibition, weld/base-metal fusion, crater cross section, weld profiles, weld size, undercut, porosity Arc strikes k-Area^f Backing removed and weld tabs removed (if Repair activies Document acceptance or rejection of welded joint or member Inspection tasks prior to bolting^g Manufacturer's certifications available for fastener materials Fasteners marked in accordance with ASTM requirements Proper fasteners selected for the joint detail (grade, type, bolt length if threads are to be excluded from shear plane) Proper bolting procedure selected for joint Connecting elements, including the appropriate faying surface condition and hole preparation, if specified, meet applicable requirements Pre-installation certification testing by installation personnel observed and documented for fastener assemblies and methods used Proper storage provided for bolts, nuts, washer and other fastener components Inspection tasks during bolting Fastener assemblies, of suitable condition, placed in all holes and washers (if required) are positioned as required Joint brought to the snug-tight condition prior to the pretensioning operation Fastener component not turned by the wrench prevented from rotating Fasteners are pretensioned in accordance with the RCSC specification, progressing systematically from the most rigid point toward the free edges, see Minimum Bolt Pretension table below Inspection tasks after bolting Document acceptance or rejection of bolted connections a. CBC Section 1705A.2 and Table 1705A.2.2 AWS D1.3 AWS D1.4, ACI 318: Section 3.5.2

Notes: Steel Construction

in the k-area, visually inspect the web k-area for cracks within 3 inches of the weld All methods of installation for high strength bolts shall require verification of pre-tension by a Skidmore-Welhelm calibrator for each batch or source of bolts used

b. CBC Section 1707A.11.1

(see minimum pre-tension chart below).

The fabricator or erector, as applicable, shall maintain a system by which a welder who has welded a joint or member can be identified. Stamps, if used, shall be the low-stress type. When welding of doubler plates, continuity plates or stiffeners has been performed