


BUILDING 100
BUILDING 200
BUILDING 300
BUILDING 400

FLOOR PLANS
 1/8" = 1'-0"


GENERAL NOTE:
 REFER TO SHEET 'A' FOR LIGHTING APPLIANCES

MATCH LINE A
 SEE SHEET # A4

GENERAL NOTES

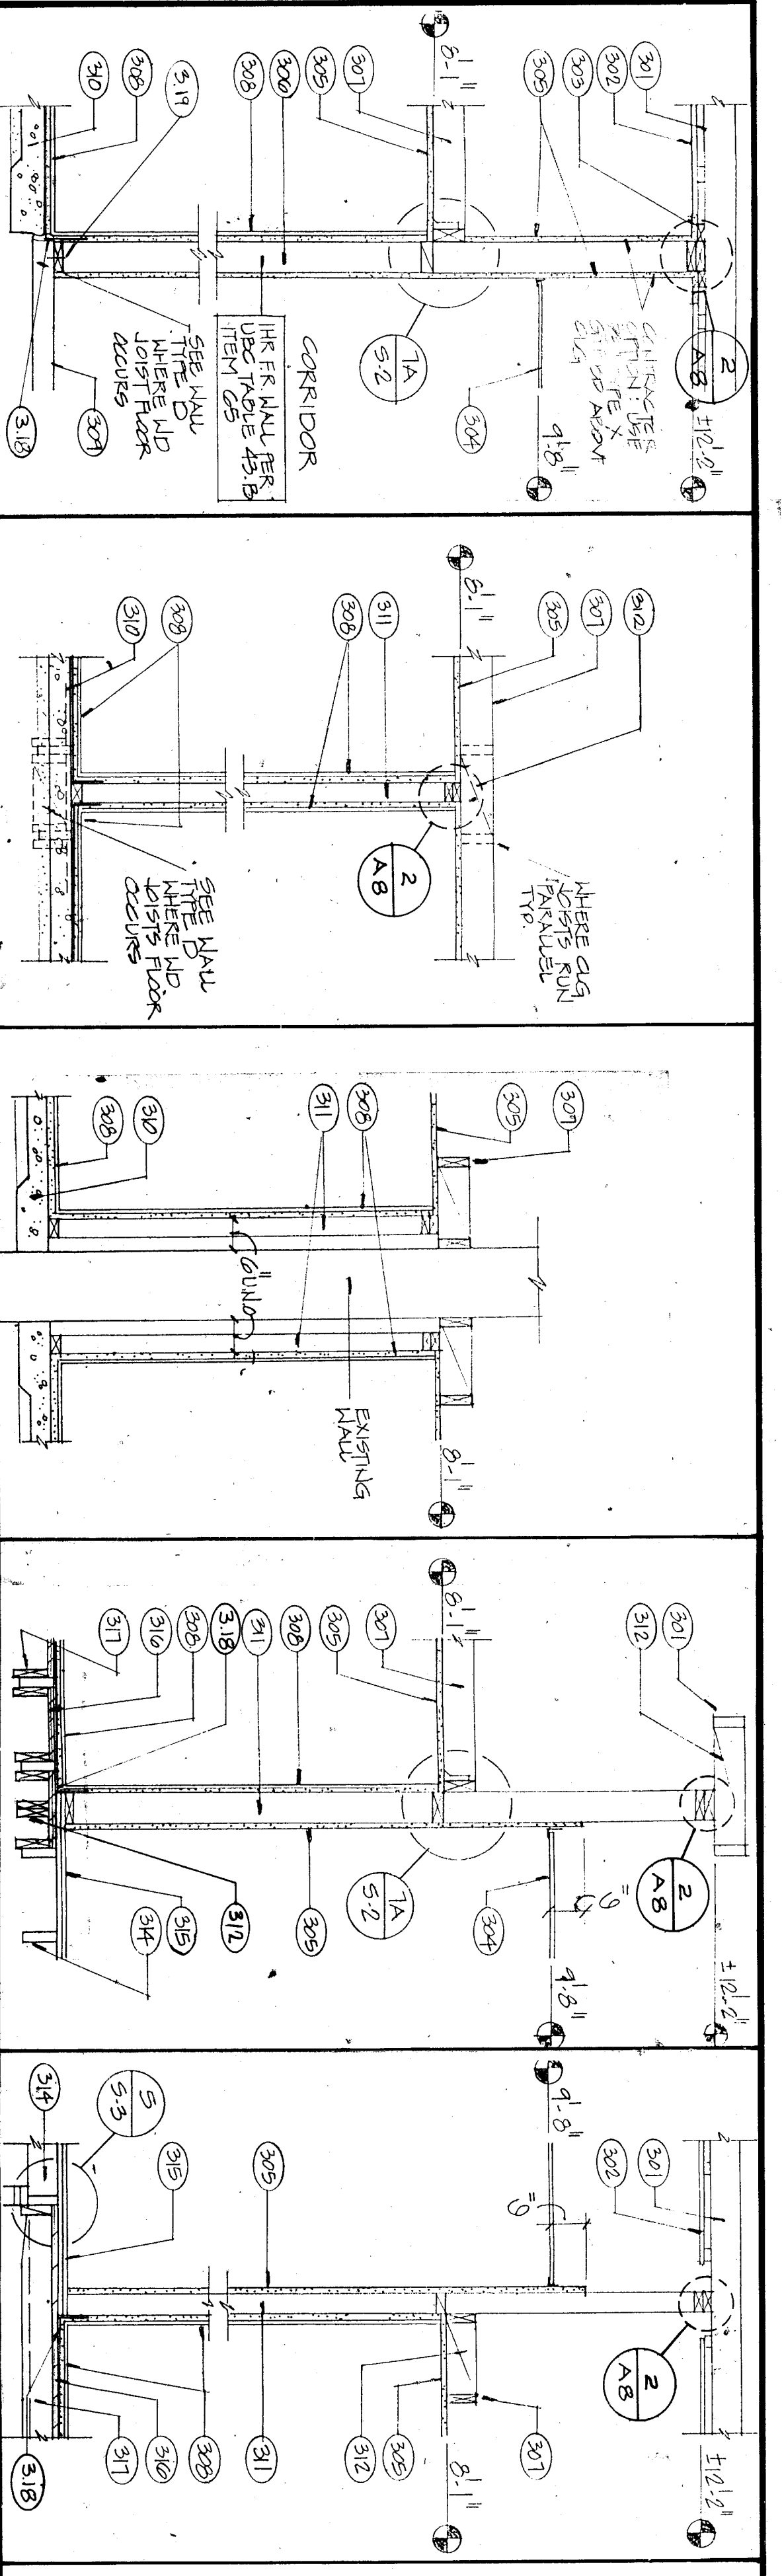

- WALL SECTION KEY NOTES**
- 301 Back of (E) studs
 - 302 (E) Plaster ceiling
 - 303 Striping to match existing
 - 304 Suspended acoustic tile ceiling
 - 305 Plaster to match existing over mt. flash
 - 306 2 X 6 studs at 16" O.C. See detail 17 Sheet S-1 for framing details.
 - 307 2 X 6 ceiling joists at 16" O.C.
 - 308 Ceramic tile over mortar bed
 - 309 (E) conc. floor
 - 310 New 4" conc. slab over 2" sand base; depress 1-1/2" from ceramic tile floor.
 - 311 2 X 6 studs at 16" O.C. See detail 17 Sheet S-1 for framing details.
 - 312 2 X 6 Double. Joist
 - 313 2 X 6 studs (velud to match existing)
 - 314 (E) Floor Joists
 - 315 (E) double wood floor
 - 316 3/4 Plywood between (E) floor joists
 - 317 2 X 6 each side of (E) floor joists
 - 318 FLOOR FINISH TO MATCH EXISTING
 - 319 FLOOR FINISH TO MATCH EXISTING
 - 320 REMOVE (E) UNIT VENTILATOR; SEE MECHANICAL
 - 321 REMOVE PORTION OF (E) CABINET TO REVEAL UNIT VENTILATOR; ACCOMMODATE NEW UNIT VENTILATOR; SEE MECHANICAL
 - 322 UNIT VENTILATOR; SEE MECHANICAL
 - 323 PVC COVER SEE MECH DTL. Q/MR. E

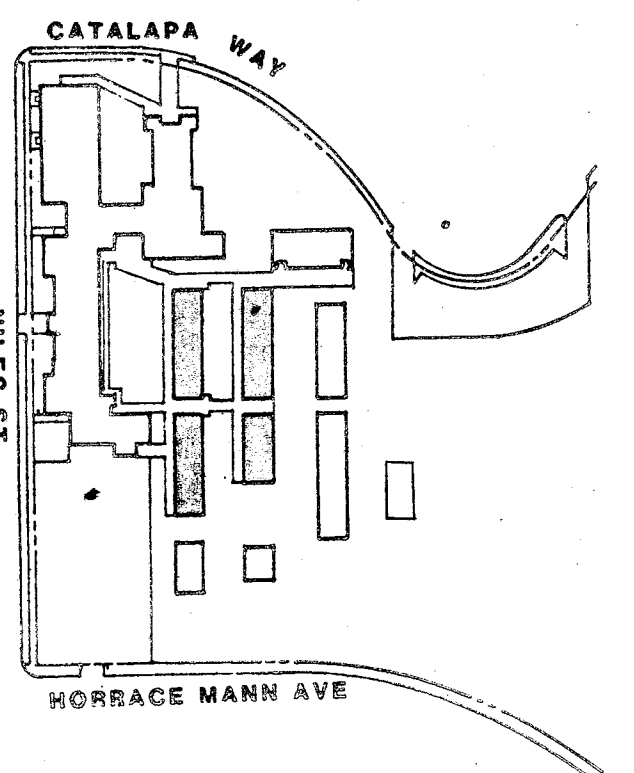

KEY PLAN

Application No. 77/50601

FLOOR PLANS, BUILDINGS 100, 200, 300 & 400, WALL TYPES

HORACE MANN MODERNIZATION
 BAKERSFIELD CITY SCHOOL DISTRICT
 12710 NILES AVENUE
 BAKERSFIELD, CALIFORNIA 93307

DR. OAKMAN
 architects planners
 31 South Hill Road, Box 9686
 Bakersfield, California 93309
 805-832-8122
 © copyrighted 1984




