

DATE: 07/17
BY: JFB/ST

HORACE MANN MODERNIZATION
BAKERSFIELD CITY SCHOOL DISTRICT
2710 NILES AVENUE
BAKERSFIELD, CALIFORNIA 93307

bfgc inc.
architects planners
37 South Oak Road Box 9309
Bakersfield California 93309
Phone: 805 832 8122
© copyright 1987

INTERSTATE ENGINEERING, INC.
ELECTRICAL ENGINEERS
1000 N. G STREET, SUITE 100
BAKERSFIELD, CALIFORNIA 93307
C. 8122
C. 8264
C. 8021
© copyright 1987


[Signature]
DR. CAROL

[Signature]

[Signature]

[Signature]

[Signature]

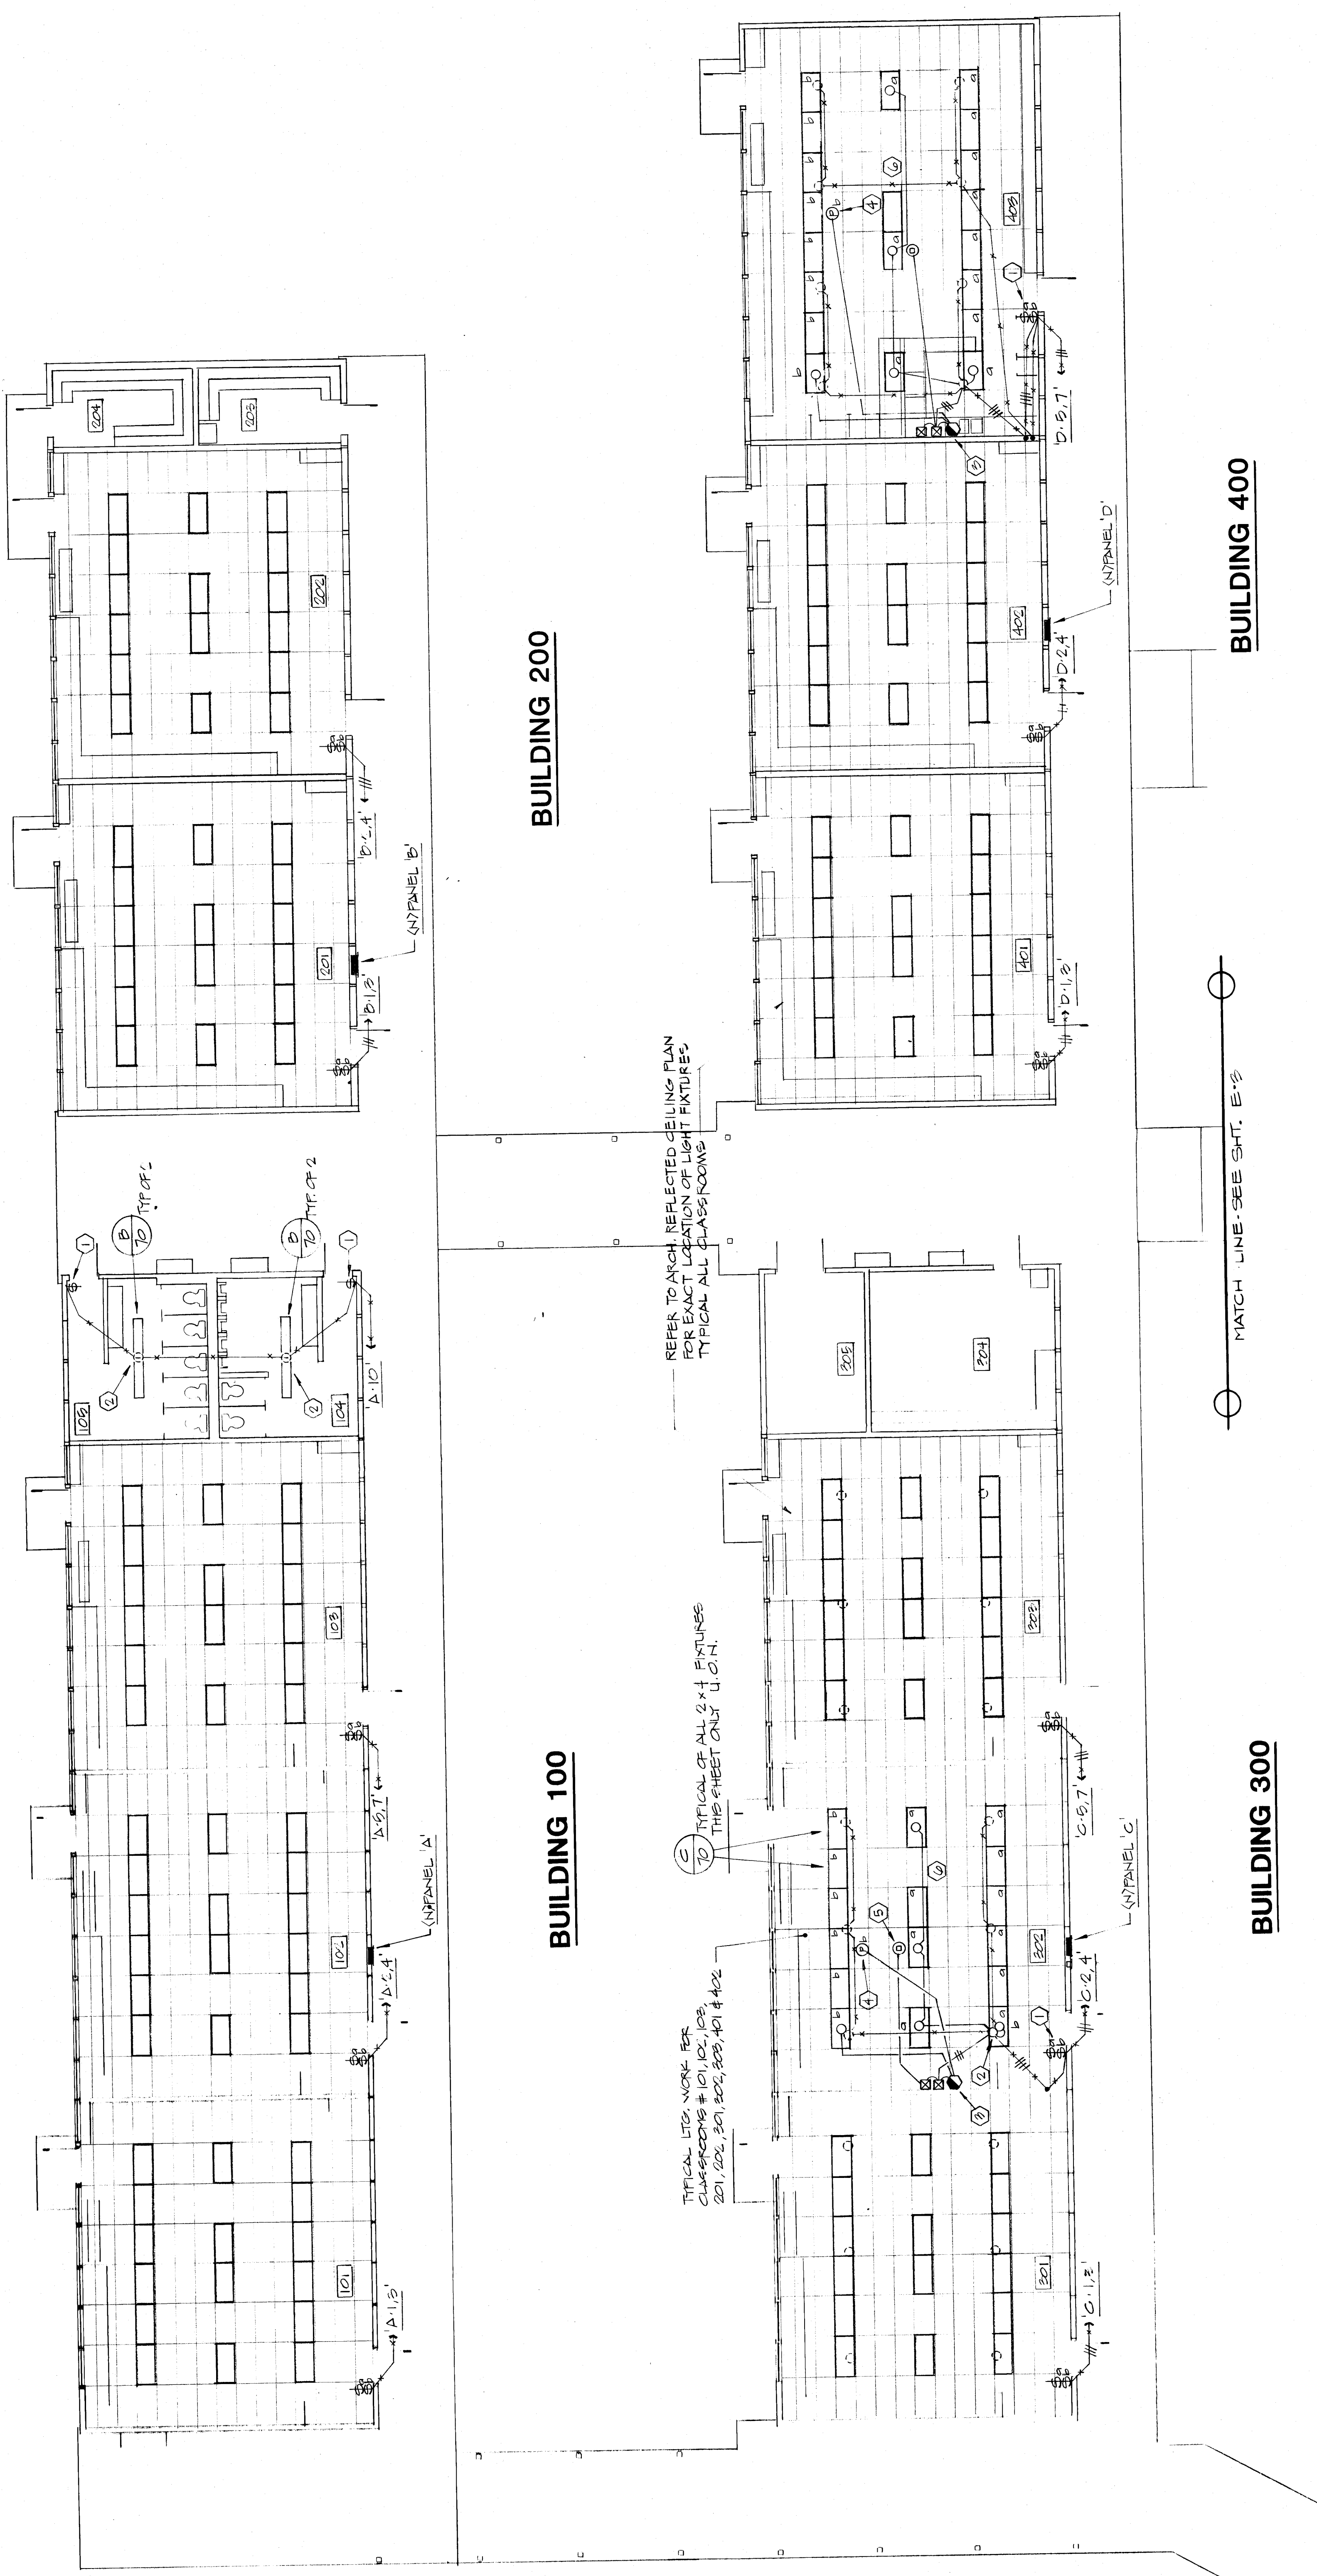

1/8" = 1'-0"

FLOOR PLANS - LIGHTING

TYPE	DESCRIPTION	LAMPS	MTG.	VOLT.	REMARKS
A	NOT USED				
B	LITHONIA #NO. 240-100-BB	2F40W SURFACE		120V	SEE MTS. DETAIL (E-3)
C	LITHONIA #SFB-240-125-24-C-BBB	2F40W RECESS			SEE MTS. DETAIL (E-3)
D	LITHONIA #SFB-240-125-24-C-BBB	4F40W RECESS			SEE MTS. DETAIL (E-3)


- REFERENCE NOTES (THIS SHEET ONLY):
1. REPLACE EXISTING WALL SWITCHES AND PLATE.
 2. CONNECT NEW FIXTURES TO EXISTING CIRCUITS.
 3. AUTOMATIC TUNING CONTROL MOUNTED ABOVE CEILING IN ACCESSIBLE AREA. SEE WIRING DIAGRAM ON SHEET E-4.
 4. PHOTO ELECTRIC CELL MOUNTED ON CEILING MINIMUM 10'-0" AWAY FROM NEAREST WINDOW. SEE WIRING DIAGRAM ON SHEET E-4.
 5. MOTION SENSOR MOUNTED ON CEILING APPROXIMATELY IN CENTER OF ROOM. SEE WIRING DIAGRAM ON SHEET E-4.
 6. REMOVE ALL EXISTING LIGHT FIXTURES IN CLASSROOM - SEE NOTE (2).
- FIXTURE NOTES:
1. ALL 40W FLUORESCENT BALLASTS TO BE ADVANCE MARK III.
 2. ALL 40W FLUORESCENT LAMPS TO BE GE F40LWS/MTI.
 3. ALL LENSES TO BE MINIMUM .125" PATTERN 12A ACRYLIC.
 4. ALL H.O. BALLASTS TO BE FUSED BY FIXTURE MANUFACTURER. ALL H.O. BALLASTS TO BE FUSED BY FIXTURE MANUFACTURER. FUSE SIZE TO BE PER BALLAST MANUFACTURER RECOMMENDATIONS.

* METALL. PANEL INTERIOR AND FRONT IN (E) CAN. RECONNECT ALL CIRCUITS BEING REUSED.