

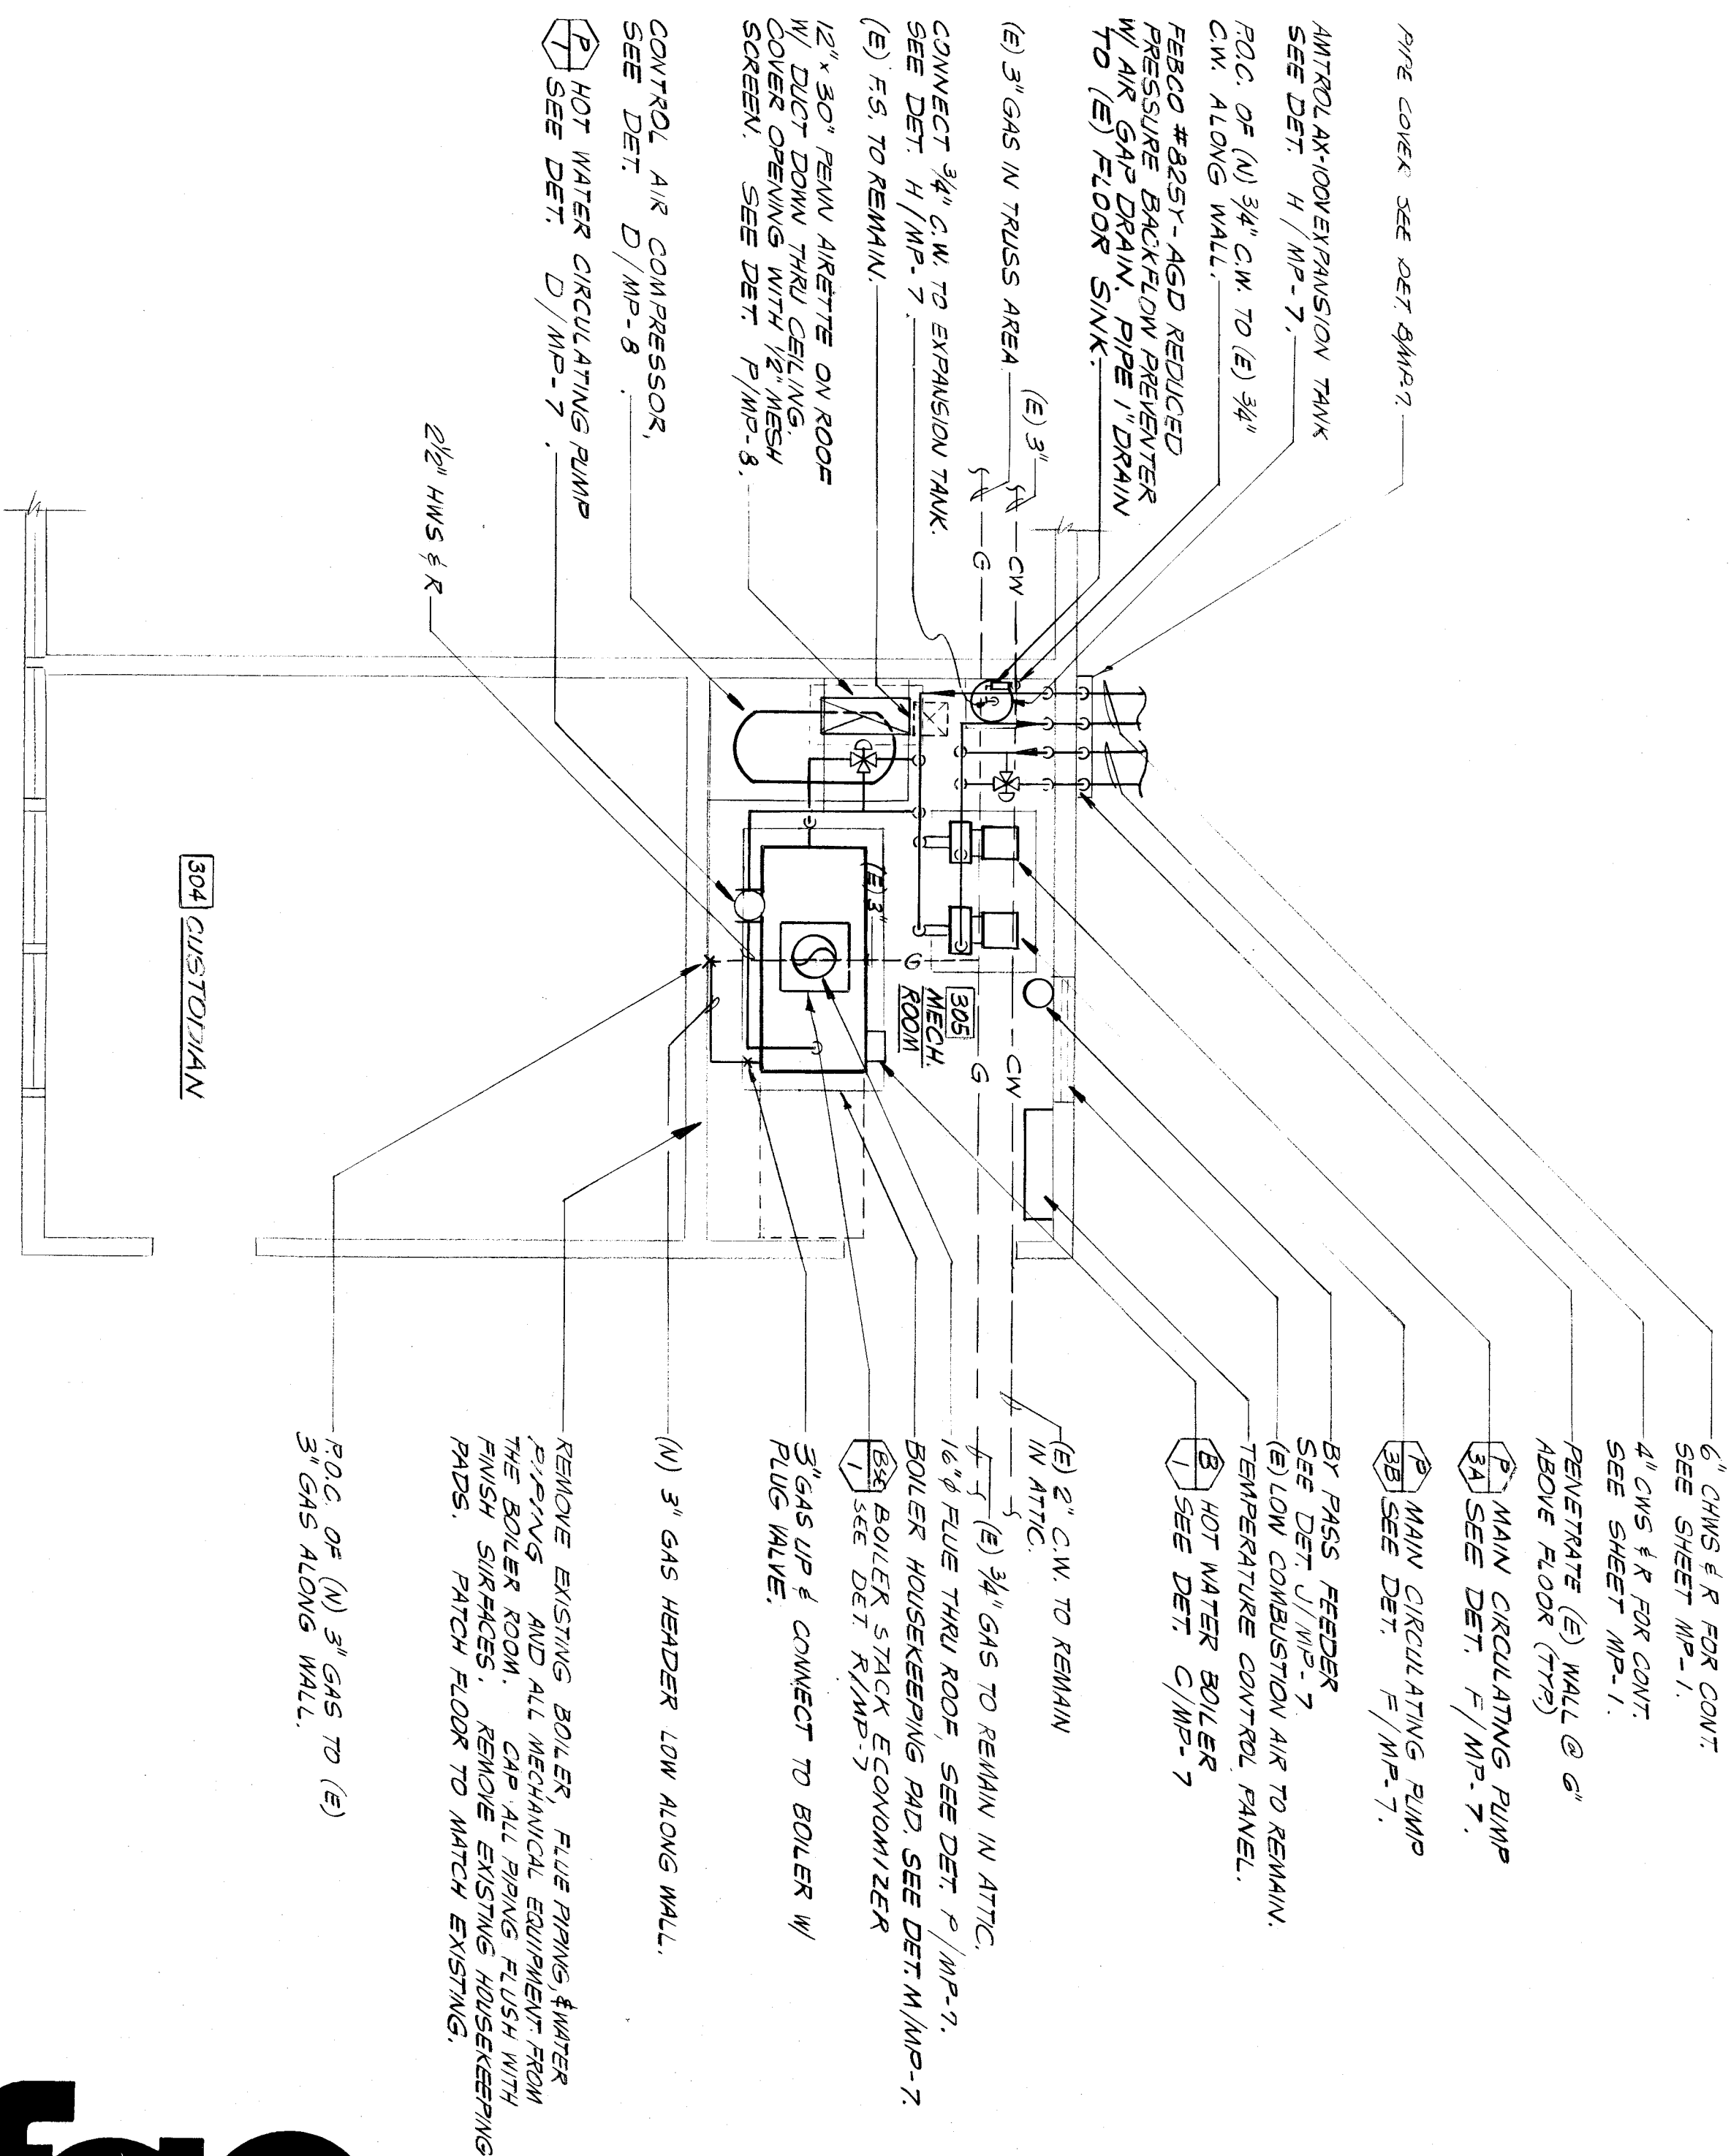


CHILLER & ICE STORAGE YARD PLAN
SCALE: 1/4" = 1'-0"

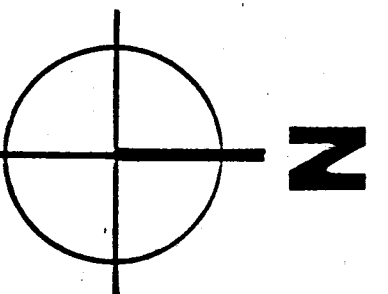

MECHANICAL ROOM PLAN
SCALE: 1/4" = 1'-0" (BUILDING 300)

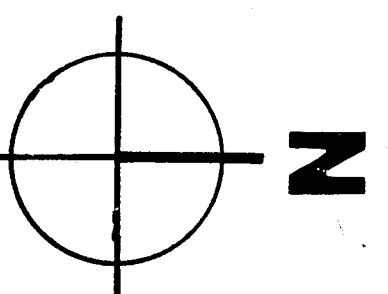

Approved

DATE: 1/27/81

1

Donald R. Lawrence & Associates
CONSULTING MECHANICAL ENGINEERS, ARCHITECTS
1000 24th Street, Suite 100
San Francisco, CA 94133
415-774-3433

1

C-1388
C-3132
*C-6884
D.R. ORTNER
© Copyrighted 1981

bfgc inc.
architects/planners
37 Broadway, Suite 3200
New York, NY 10013
800-832-8122

CHILLER & ICE STORAGE YARD PLAN - BOILER ROOM PLAN SCALE: 1/4" = 1'-0"
HORACE MANN MODERNIZATION
BAKERSFIELD CITY SCHOOL DISTRICT
2710 NILES AVENUE
BAKERSFIELD, CALIFORNIA 93307

DATE: 3-7-1/27
FEB 81

MP-5