

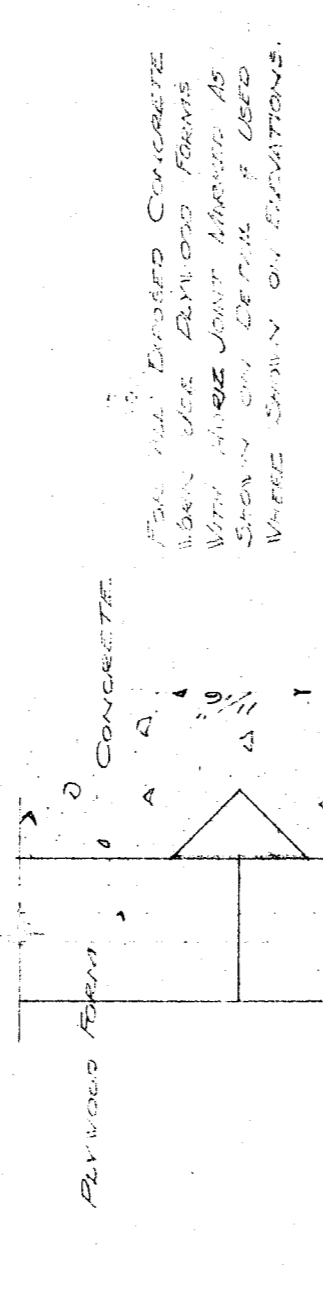


DOOR SCHEDULE

NO.	SIZE	MATERIAL	NOTES
A	6'-0" x 7'-0"	WOOD	SEE ELEV. FOR TYPE
B	3'-4" x 7'-0"	WOOD	SEE DETAILS FOR TYPE
C	4'-0" x 7'-0"	WOOD	SEE DETAILS FOR TYPE
D	3'-0" x 6'-8"	WOOD	SEE DETAILS FOR TYPE

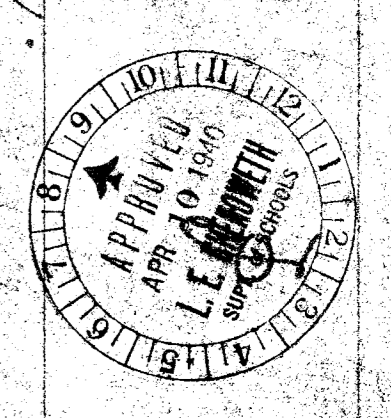

F.S. Detail of Akasiz
Architect

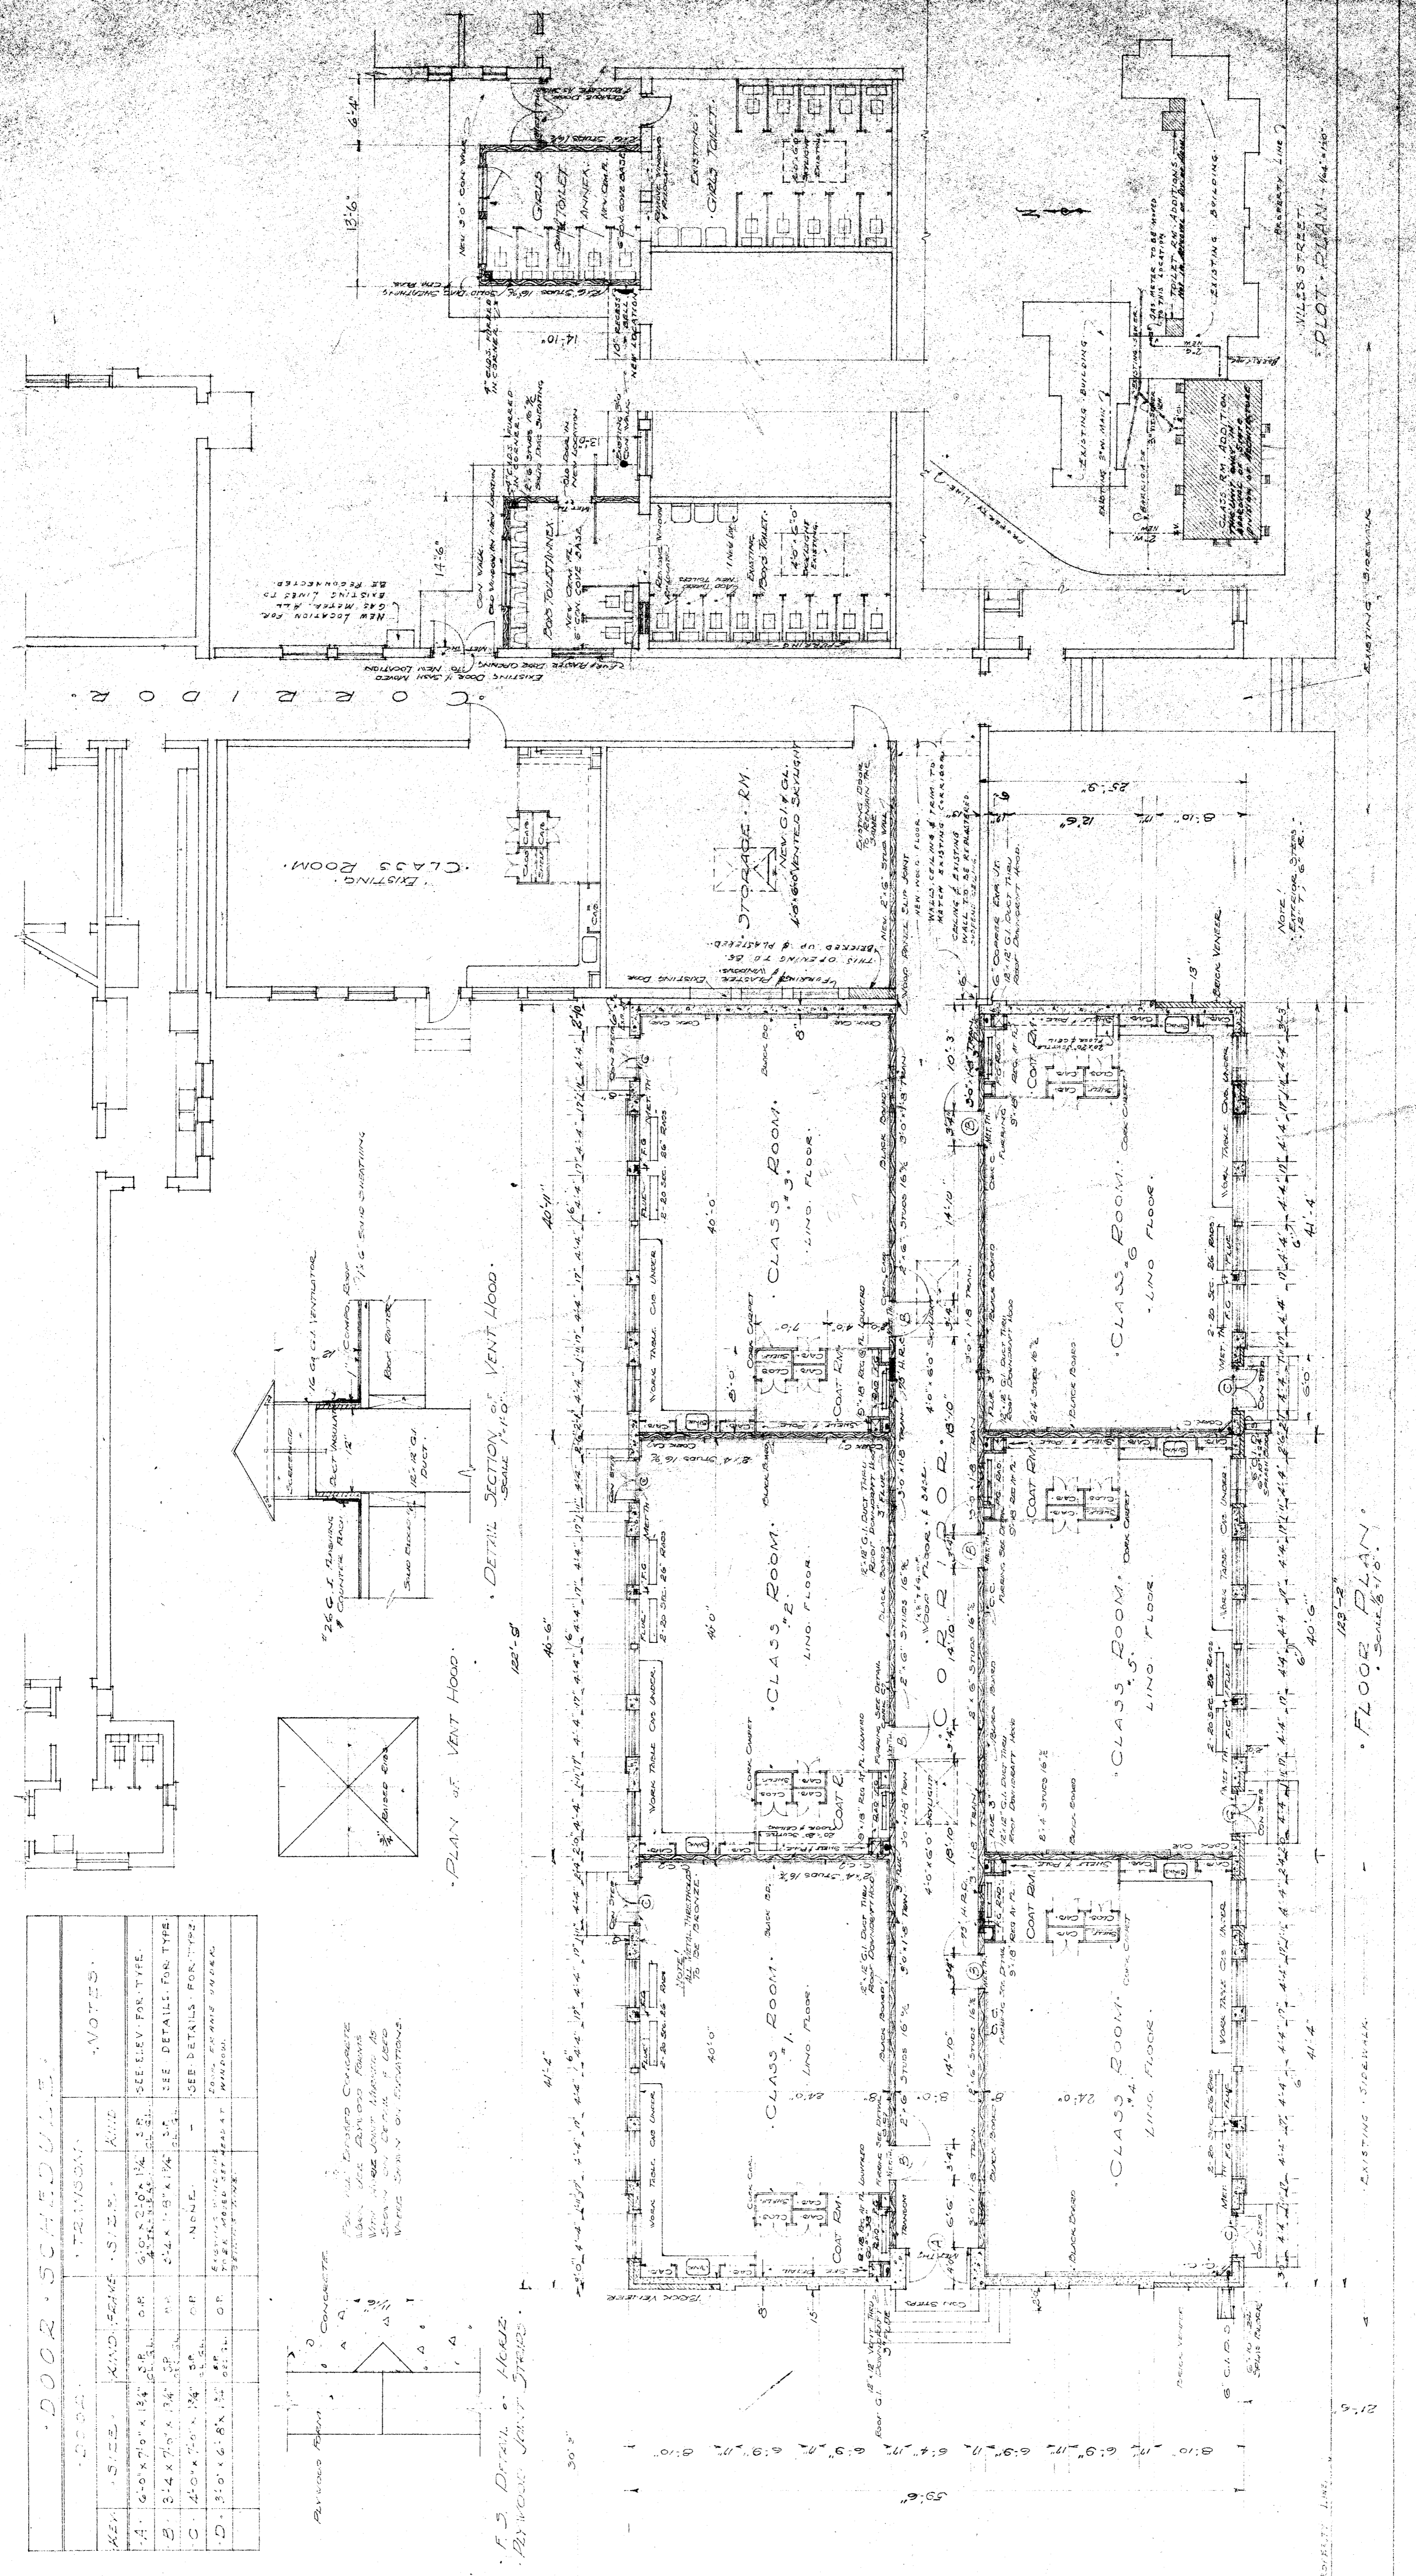

APPROVED 3/4/1940
BOARD OF EDUCATION
Marian C. [Signature]
PRES
Edna [Signature]
CLERK

ADDITIONS TO
HORACE MANN SCHOOL
BAKERSFIELD SCHOOL DISTRICT
BAKERSFIELD, CALIFORNIA
ARCHITECT
CHARLES H. BIGGAR
854 HABERFELDE BUILDING
BAKERSFIELD, CALIFORNIA

Note: Contractor to verify all dimensions on the work. If any discrepancy is found, it must be returned on completion of the contract.