

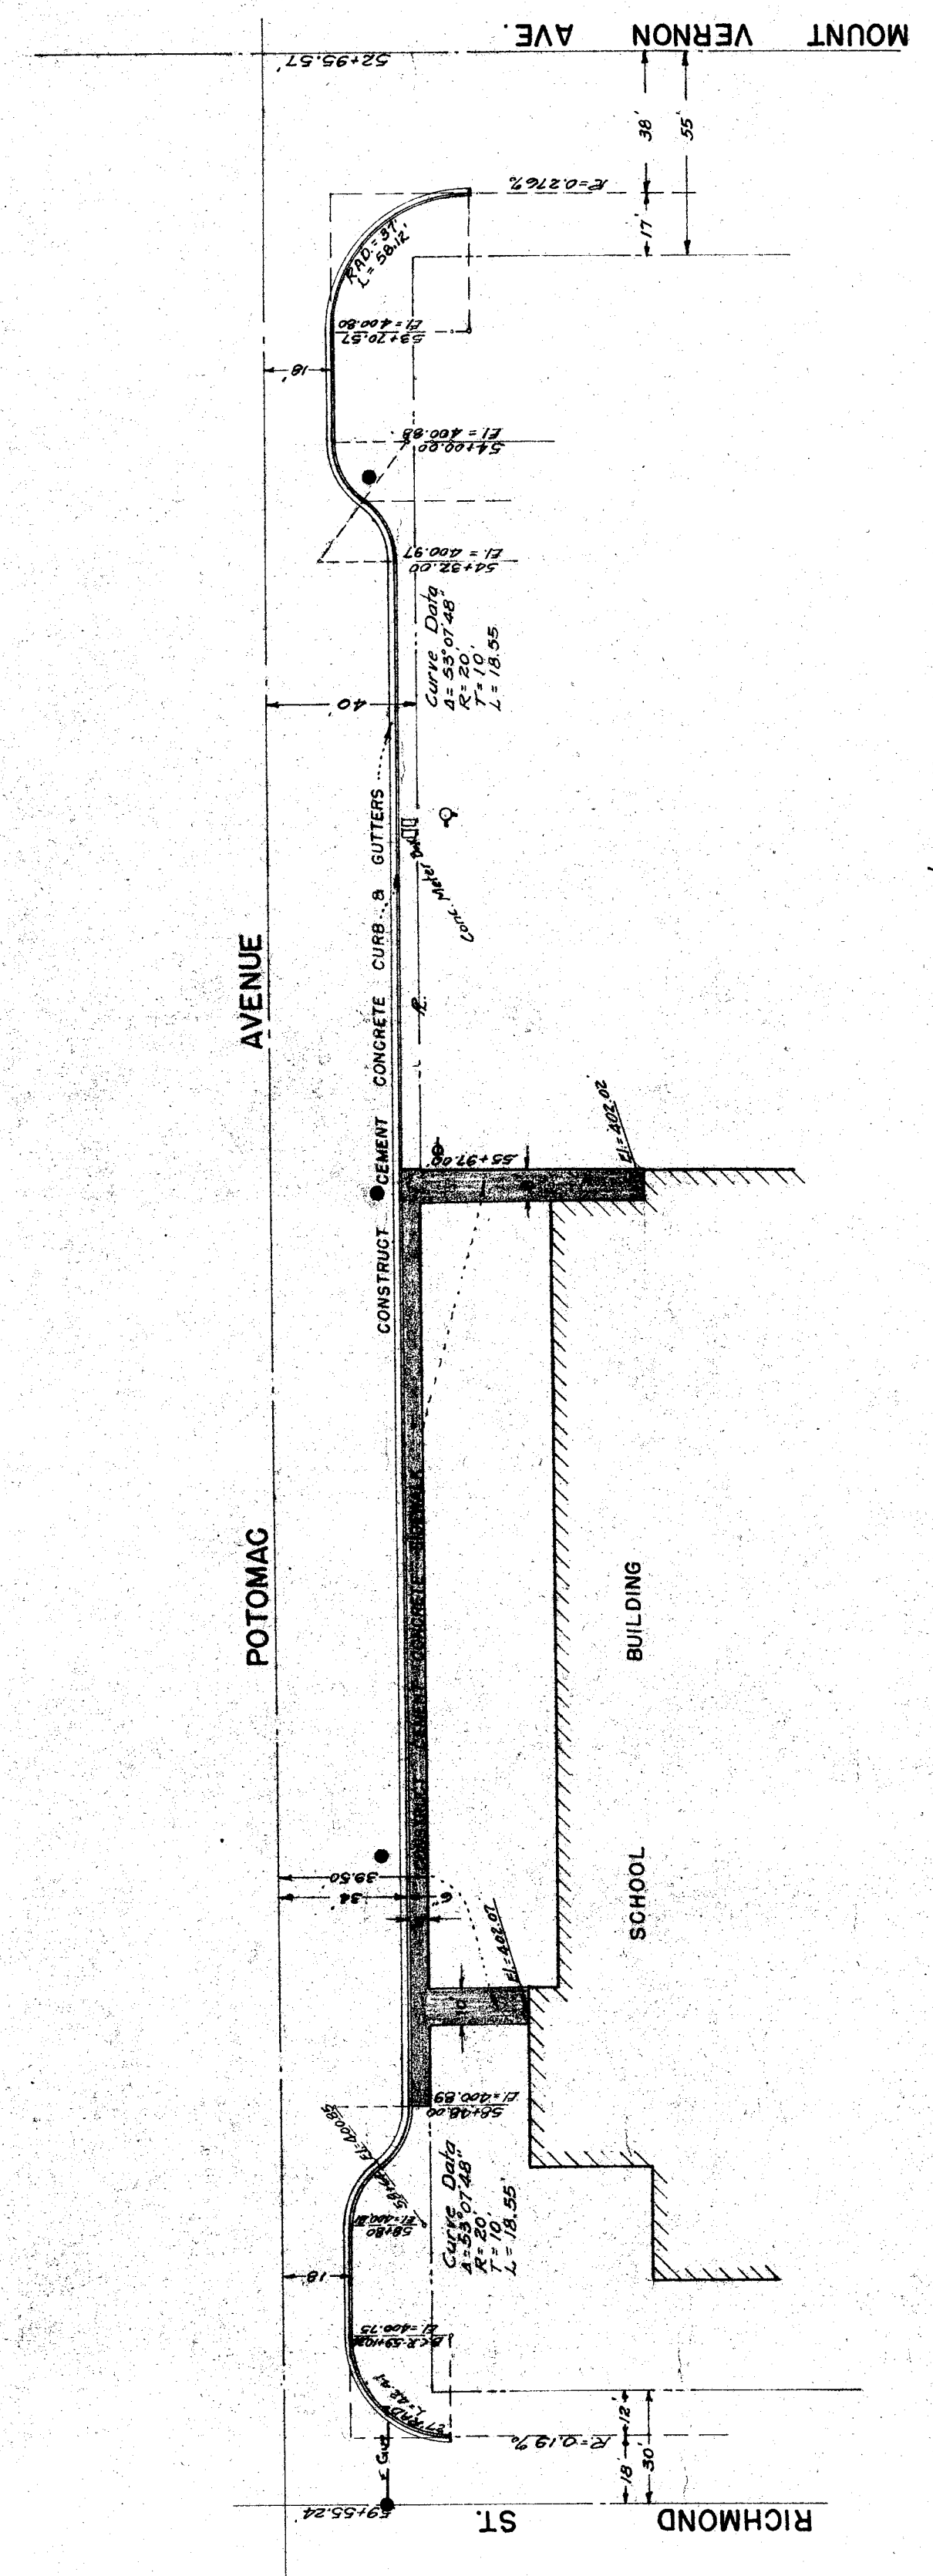


MADE IN REPLY
DIELEBICH-D021 CO
ST. LOUIS, MISSOURI

WORK IN CITY OF
Bakersfield, California

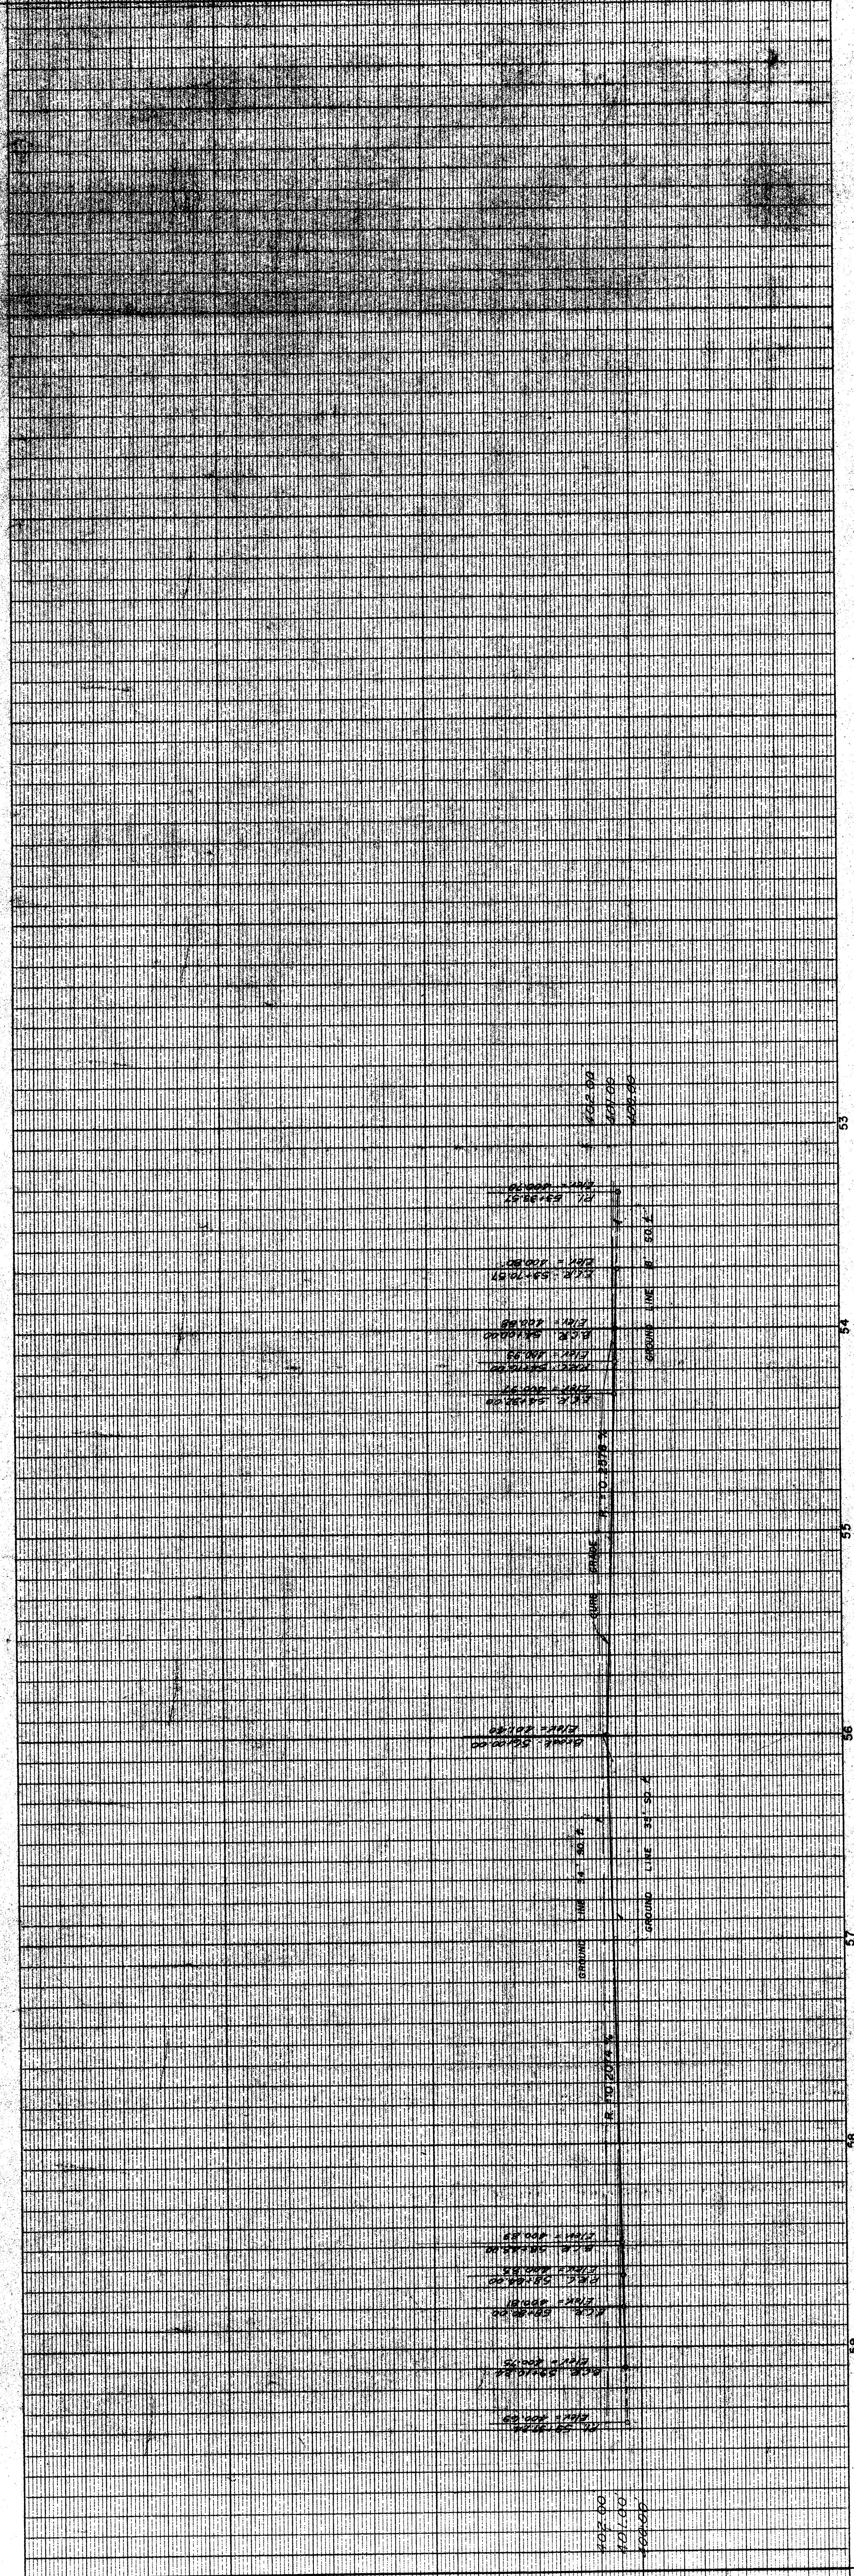

NOTES --
Concrete for Curb, Gutters, and Sidewalks shall be of the same strength and to the dimensions as shown on this plan. The base of curb shall be of monolithic finish. Expansion joints shall be constructed as directed by the Architect, not less than 20 feet apart. Use of Potomac & Mt. Vernon. Elev. = 402.46'

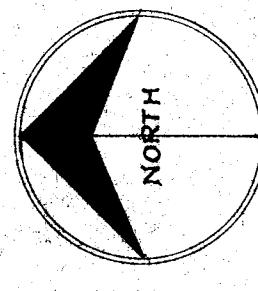

CURB, WALK, & GUTTER DETAIL
SCALE 1/2" = 1'-0"

LEGEND
● - Power Pole
○ - Fire Plug
⊕ - Valve Box

BAKERSFIELD CITY SCHOOL DISTRICT BOARD OF EDUCATION APPROVED		PLAN & PROFILE OF PROPOSED CURBS & SIDEWALKS MOUNT VERNON SCHOOL ADDITIONS	
DATE 4-18-48		JOB NO. 103	
DRAWN Wright		BAKERSFIELD CITY SCHOOL DISTRICT MOUNT VERNON SCHOOL ADDITIONS WRIGHT METCALF & PARSONS 111 MURKIN BUILDING BAKERSFIELD, CALIFORNIA	
President Wright		SECRETARY Parsons	
SECRETARY		SECRETARY	
SECRETARY		SECRETARY	