

ROBERT F. STUHR ARCHITECT INC.

3121 CALIFORNIA AVE.
 BAKERSFIELD, CA 93304
 (805) 327-1632

ROBERT F. STUHR, AIA C-1610
 WILLIAM J. MELBY, AIA C-18835
 DANNY E. ORDIZ, AIA C-14228

REFLECTED CEILING PLANS OF
 UNITS 'A', 'B' & 'C' 1/8"


PIONEER DRIVE SCHOOL MODERNIZATION
BAKERSFIELD CITY SCHOOL DISTRICT
 BAKERSFIELD, KERN COUNTY, CALIFORNIA

CHECK AND VERIFY ALL DIMENSIONS BEFORE PROCEEDING DISCREPANCIES TO THE ARCHITECT ALL CONSTRUCTION SHALL CONFORM TO UBC.

MARK	DATE	REVISIONS
△		
△		
△		

JOB NO.	661
DRAWN	EC
CHECKED	
DATE	

OF 15 SHEETS

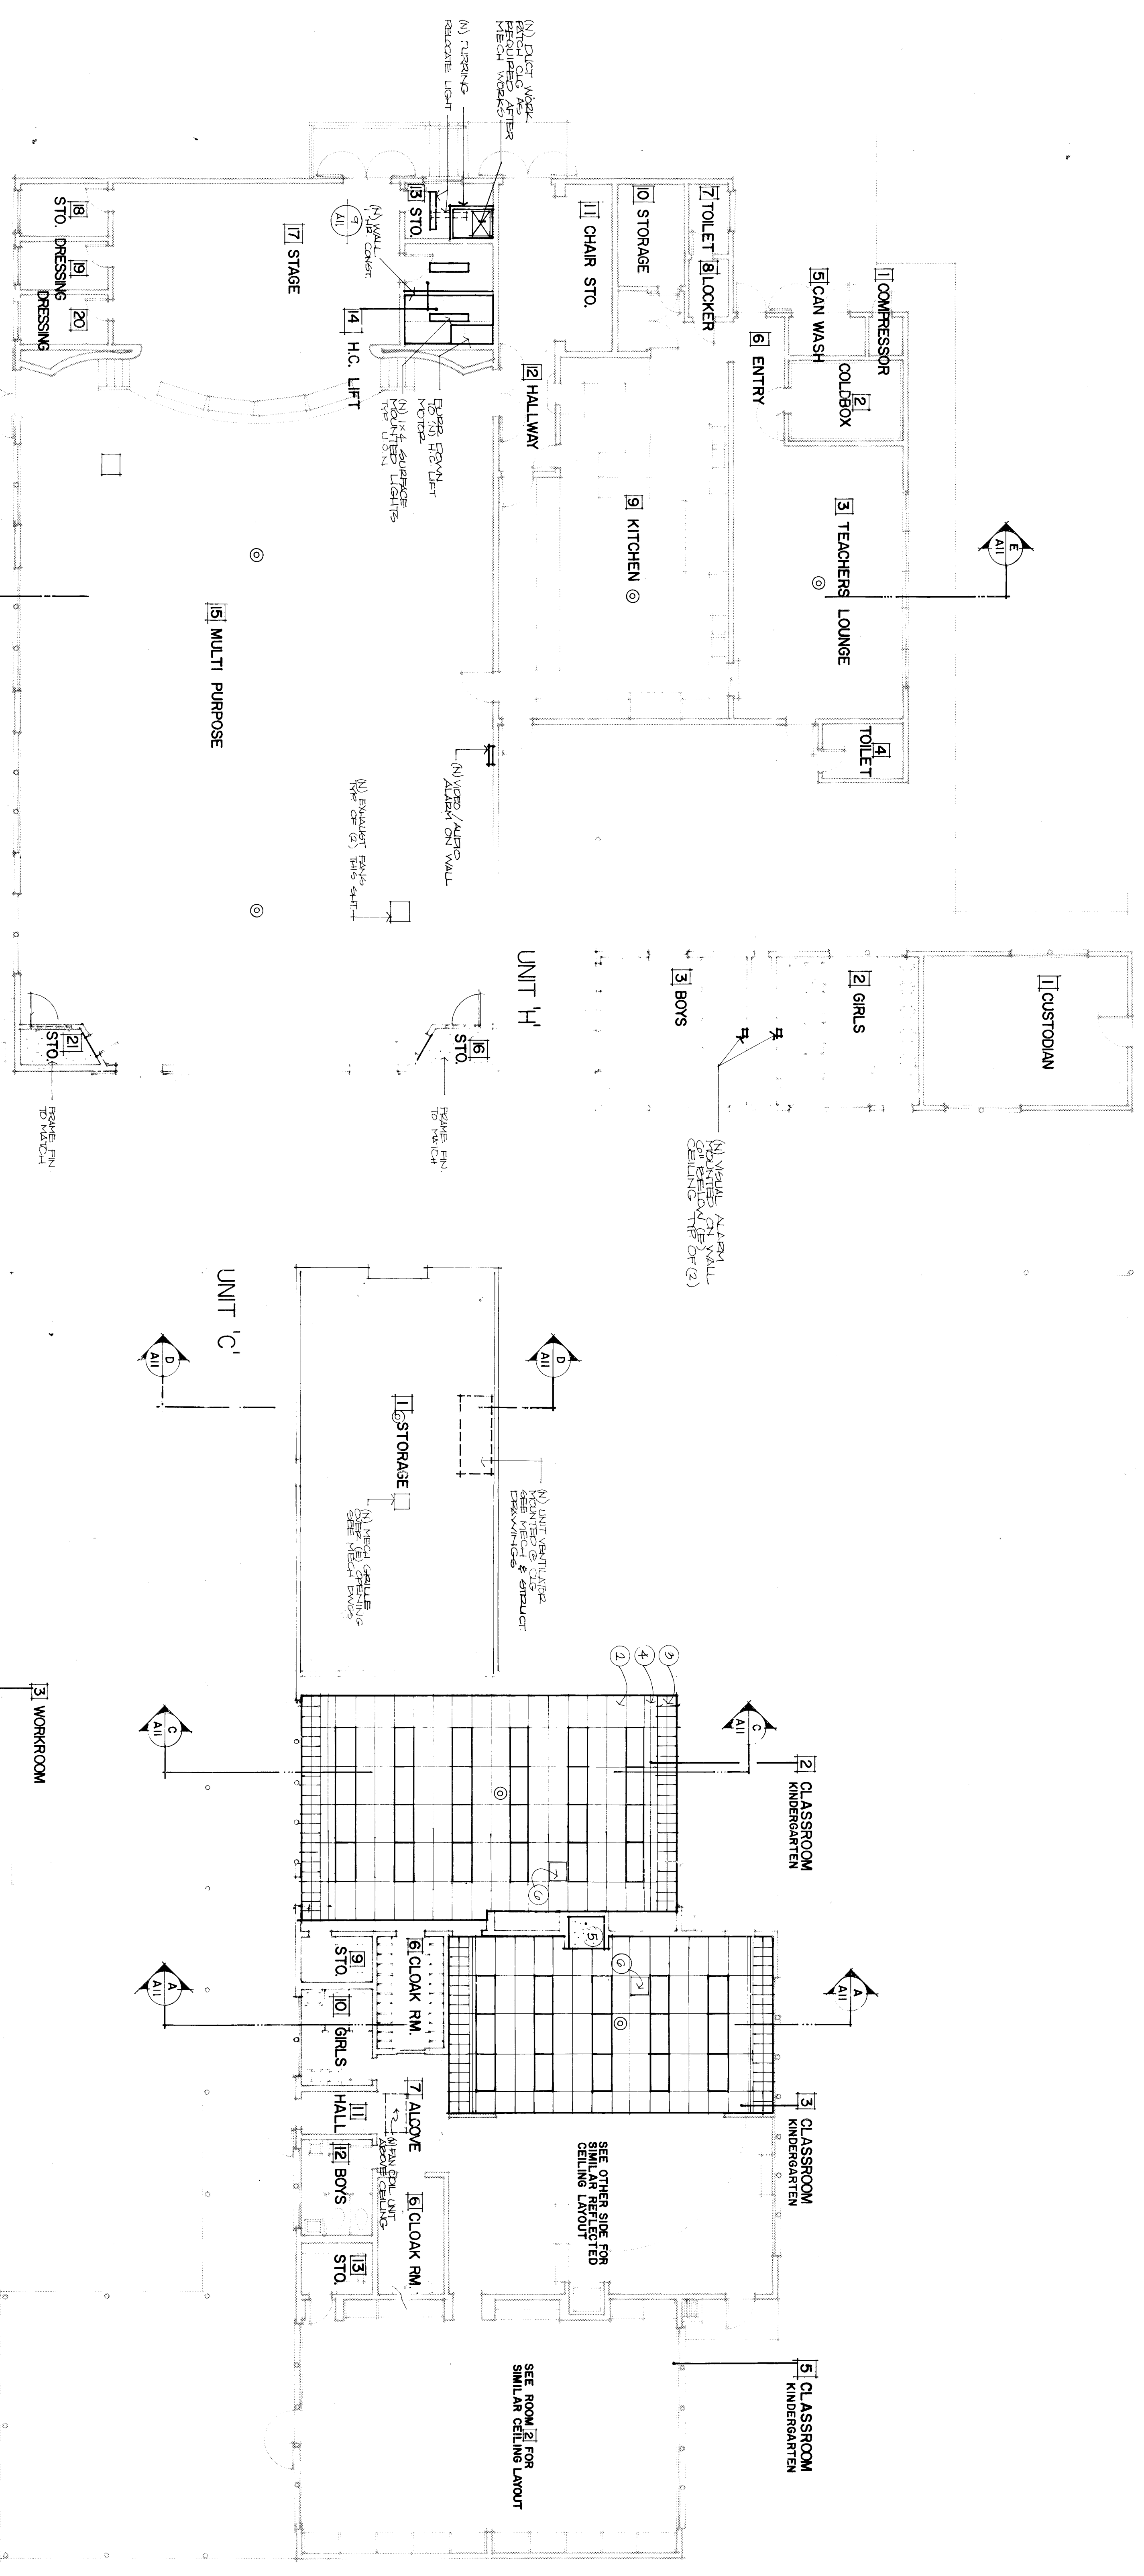

- LEGEND**
 PROVIDE SEPARATE BID. THIS AREA NOT OPEN TO TENDERS. IN THIS CONTRACT
- (1) 12" x 12" ACOUSTIC TILE
 - (2) 2' x 4' T-BAR CEILING SYSTEM
 - (3) EXHAUST FANS
 - (4) INCANDESCENT LAMP
 - (5) 2' x 4' LIGHTS
 - (6) PLASTER FINISH
 - (7) CLG. MTD. SPEAKER
- CEILING NOTES**
- 1 EXISTING T BAR CEILING REPLACE BROKEN PANELS PAINT PANELS AND GRIDS
 - 2 (E) 12" x 12" ACOUSTIC TILES REPLACE BROKEN TILES PAINT
 - 3 THIS PART SCOPE SEE BUILDING SECTIONS
 - 4 REMOVE (E) MECH GRILLE PATCH CEILING AS REQUIRED TO MATCH (E) F.V. CONDITIONS
 - 5 (N) MECH GRILLES SEE MECH. DWGS.

