


SECTION 3  
SCALE 1/4" = 1'-0"

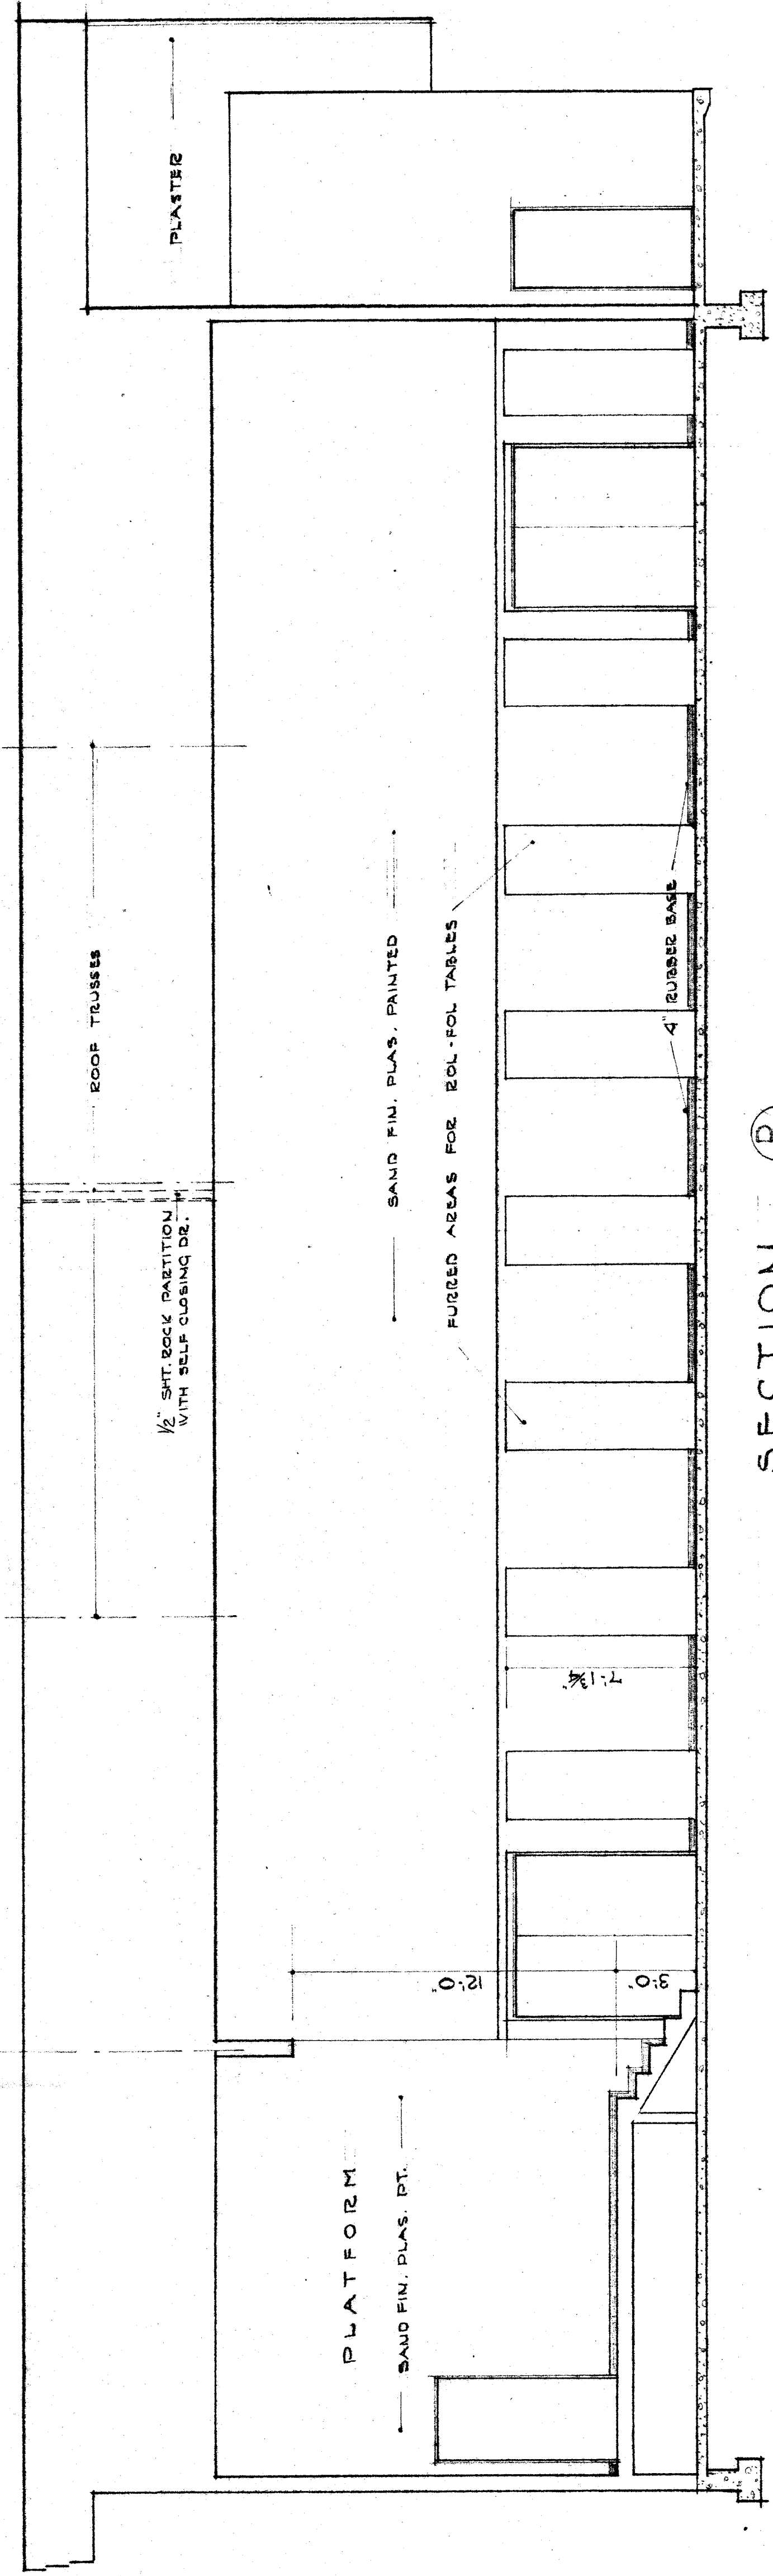

SECTION 3  
SCALE 1/4" = 1'-0"

ALFORD, THOMAS & LEYDENFROST ARCHITECTS  
 16079 DIVISION OF ARCHITECTURE  
 BAKERSFIELD, CALIFORNIA  
 NOTE: CONTRACTOR IS TO VERIFY ALL DIMENSIONS ON THE WORK  
 AND REPORT TO ARCHITECT IMMEDIATELY UPON DISCOVERY OF ANY  
 DISCREPANCY. THIS CONTRACTOR SHALL BE RESPONSIBLE FOR THE  
 ACCURACY OF ALL DIMENSIONS AND FOR THE PROTECTION OF THE  
 WORKMANSHIP OF THE ARCHITECTS.

DIVISION OF ARCHITECTURE  
 BUREAU OF PUBLIC WORKS  
 DEPARTMENT OF PUBLIC WORKS  
 DIVISION OF ARCHITECTURE  
 16079  
 JUL 9 - 1957  
 APPROVED

BAKERSFIELD CITY  
 SCHOOL DISTRICT  
 APPROVED MAY 9 1957  
 BOARD OF EDUCATION  
 BY RESOLUTION  
*John S. Gaudin*  
*Chapt. of Release*

MULTI-PURPOSE ROOM  
 HEIGHT STREET SCHOOL  
 BAKERSFIELD CITY SCHOOL DISTRICT  
 BAKERSFIELD CALIFORNIA

AIA  
 ALFORD, THOMAS & LEYDENFROST  
 C. B. ALFORD • W. J. THOMAS • ARCHITECTS • H. B. LEYDENFROST  
 BAKERSFIELD • CALIFORNIA

MAY 9 1957  
 A3