


FIXTURE	QUANT.	SPEC.	WASTE	UNIT	CM.	HW.	SET	HEIGHT
WATER CLAS.	4	(15)	4	1/4"	1"	-	-	15"
URNIAL	1	(2A)	2	1/2"	1"	-	-	FT. MID.
LAVATORY	2	(L)	2	1/2"	1"	1/2"	1/2"	9" TO TOP
	2	(L)	2	1/2"	1"	-	-	DITTO
SINK	1	(S)	2	1/2"	1"	-	-	BUILT-UP
	1	(S)	2	1/2"	1"	1/2"	1/2"	16" TO RM
	1	(S)	2	1/2"	1"	1/2"	1/2"	DITTO
DRINK FTL	1	(DF)	2	1/2"	1"	-	-	20" TO BAR
DRINK	2	(D)	2	1/2"	1"	1/2"	1/2"	14" FROM
(DRESSING)	4	(D)	2	1/2"	1"	-	-	DO.
	4	(D)	2	1/2"	1"	1/2"	1/2"	DO.
FIRE CHANGES	3	FAC	-	-	2"	-	-	VALUES

SYMBOL	DESCRIPTION
—	SOIL & WASTE WITH 25% FINE GRADE
—	COLD DOMESTIC WATER / TEMP. PRIME LINE
—	HOT DOMESTIC WATER - 140°F.
—	HOT DOMESTIC WATER - 180°F.
—	NATURAL GAS
—	FIRE LINE
—	HEATING WATER SUPPLY FROM BOILER
—	VENT (V) OR VENT OFFSET (V/O)
—	WASTE LINE WITH WALL CLEANOUT (W/C)
—	GATE VALVE (G.V.) : GLOBE VALVE (G.V.)
—	PRESS. TEST VALVE
—	HOSE BIBB

- NOTES**
- ALL WASTE LINES ESPECIALLY IN MULTI-FAMILY BUILDING PLUMBING CODES SHALL BE OUT-OF-PIPE A MAX. OF 10 FT.; FURTHER EXTENSION TO BE MADE BY CONTRACTOR. ALL WASTE LINES SHALL BE MADE OF CAST IRON OR GALV. STEEL. WASTE LINES ARE NOT PART OF CONTRACT FOR M.U. BLDG.
  - SUMMARIZED DESIGN (M.U. BLDG.)  
WASTE WATER: 64 F.P. @ 150 GPM  
HOT WATER: 42 F.P. @ 80 GPM  
WATER DEMAND: MAX. 100 GPM, 100 GPM (M.E.)
  - CLEANOUTS SHALL BE BROUGHT UP TO 2" BELOW GRADE IN UNPAVED AREAS; PUSH WITH PULLER. CLEANOUTS SHALL BE MADE OF CAST IRON OR GALV. STEEL.
  - SET HOSE BIBBS 18" ABOVE GRADE
  - WASTE GAS PIPING ESPECIALLY NEARLY BELOW OR THRU CONCRETE SHALL BE PROPERLY SEALED.
  - M.U. BLDG. HEATING CONTROL THROUGH DRY ACTUATED VALVES TO OPERATE THE CONTROL SYSTEM AS SPECIFIED AND DESCRIBED. IT APPLIES ONLY TO THE INDUSTRY.

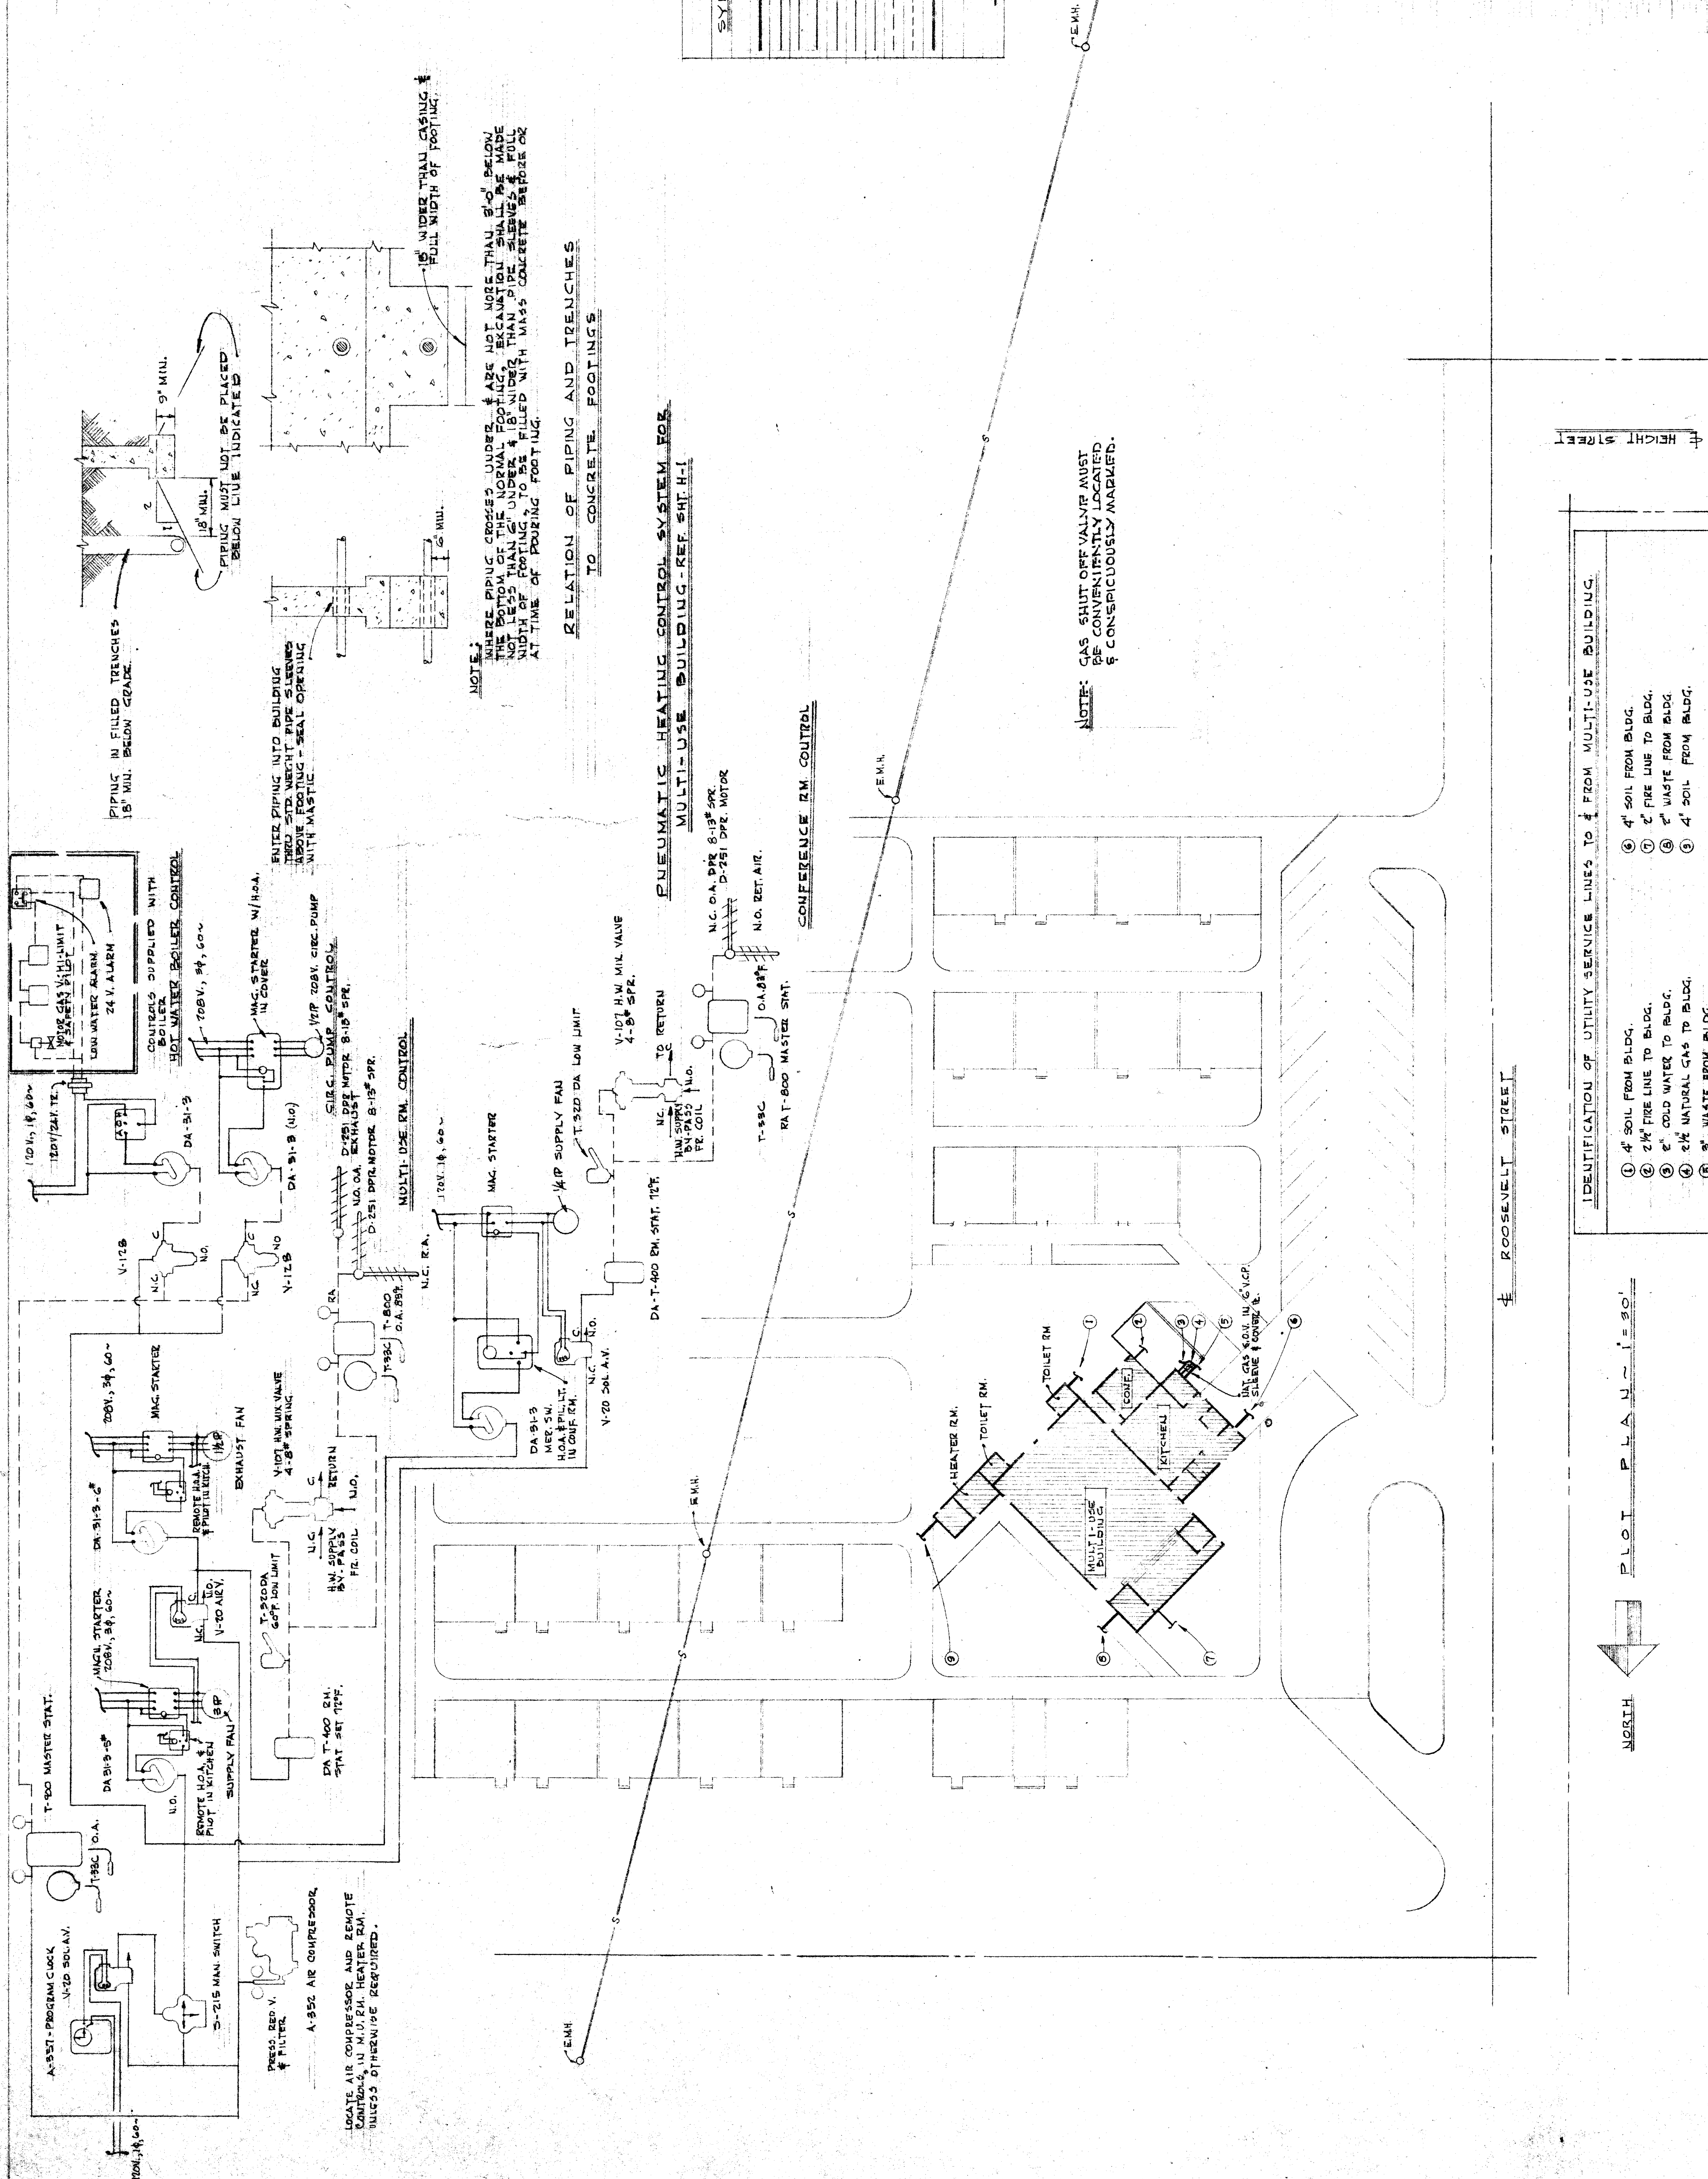

**ALFORD, THOMAS & LEYDENFROST**  
C. B. ALFORD • W. J. THOMAS • ARCHITECTS • H. B. LEYDENFROST  
BAKERSFIELD • CALIFORNIA

**MULTI-PURPOSE ROOM**  
HEIGHT STREET SCHOOL  
BAKERSFIELD CITY SCHOOL DISTRICT  
BAKERSFIELD CALIFORNIA

APPROVED MAY 9 1957  
BOARD OF EDUCATION  
BY RESOLUTION

*Flora S. Constan*  
Superintendent

**DIVISION OF ARCHITECTURE**  
STATE OF CALIFORNIA  
16079  
MAY 9 1957

**IDENTIFICATION OF UTILITY SERVICE LINES TO 4' FROM MULTI-USE BUILDING**

- 4" SOIL FROM BLDG.
- 2" FIRE LINE TO BLDG.
- 2" COLD WATER TO BLDG.
- 2" NATURAL GAS TO BLDG.
- 3" WASTE FROM BLDG.
- 4" SOIL FROM BLDG.

**CONTRACTOR IS TO VERIFY ALL DIMENSIONS IN THE WORK AND BE RESPONSIBLE FOR CORRECTING ANY ERRORS. THIS CONTRACTOR SHALL BE RESPONSIBLE FOR OBTAINING ALL NECESSARY PERMITS FROM THE CITY AND COUNTY OF BAKERSFIELD.**

MAY 9 1957