


A1 REFLECTED CEILING DEMO PLAN BUILDING A, B, & C

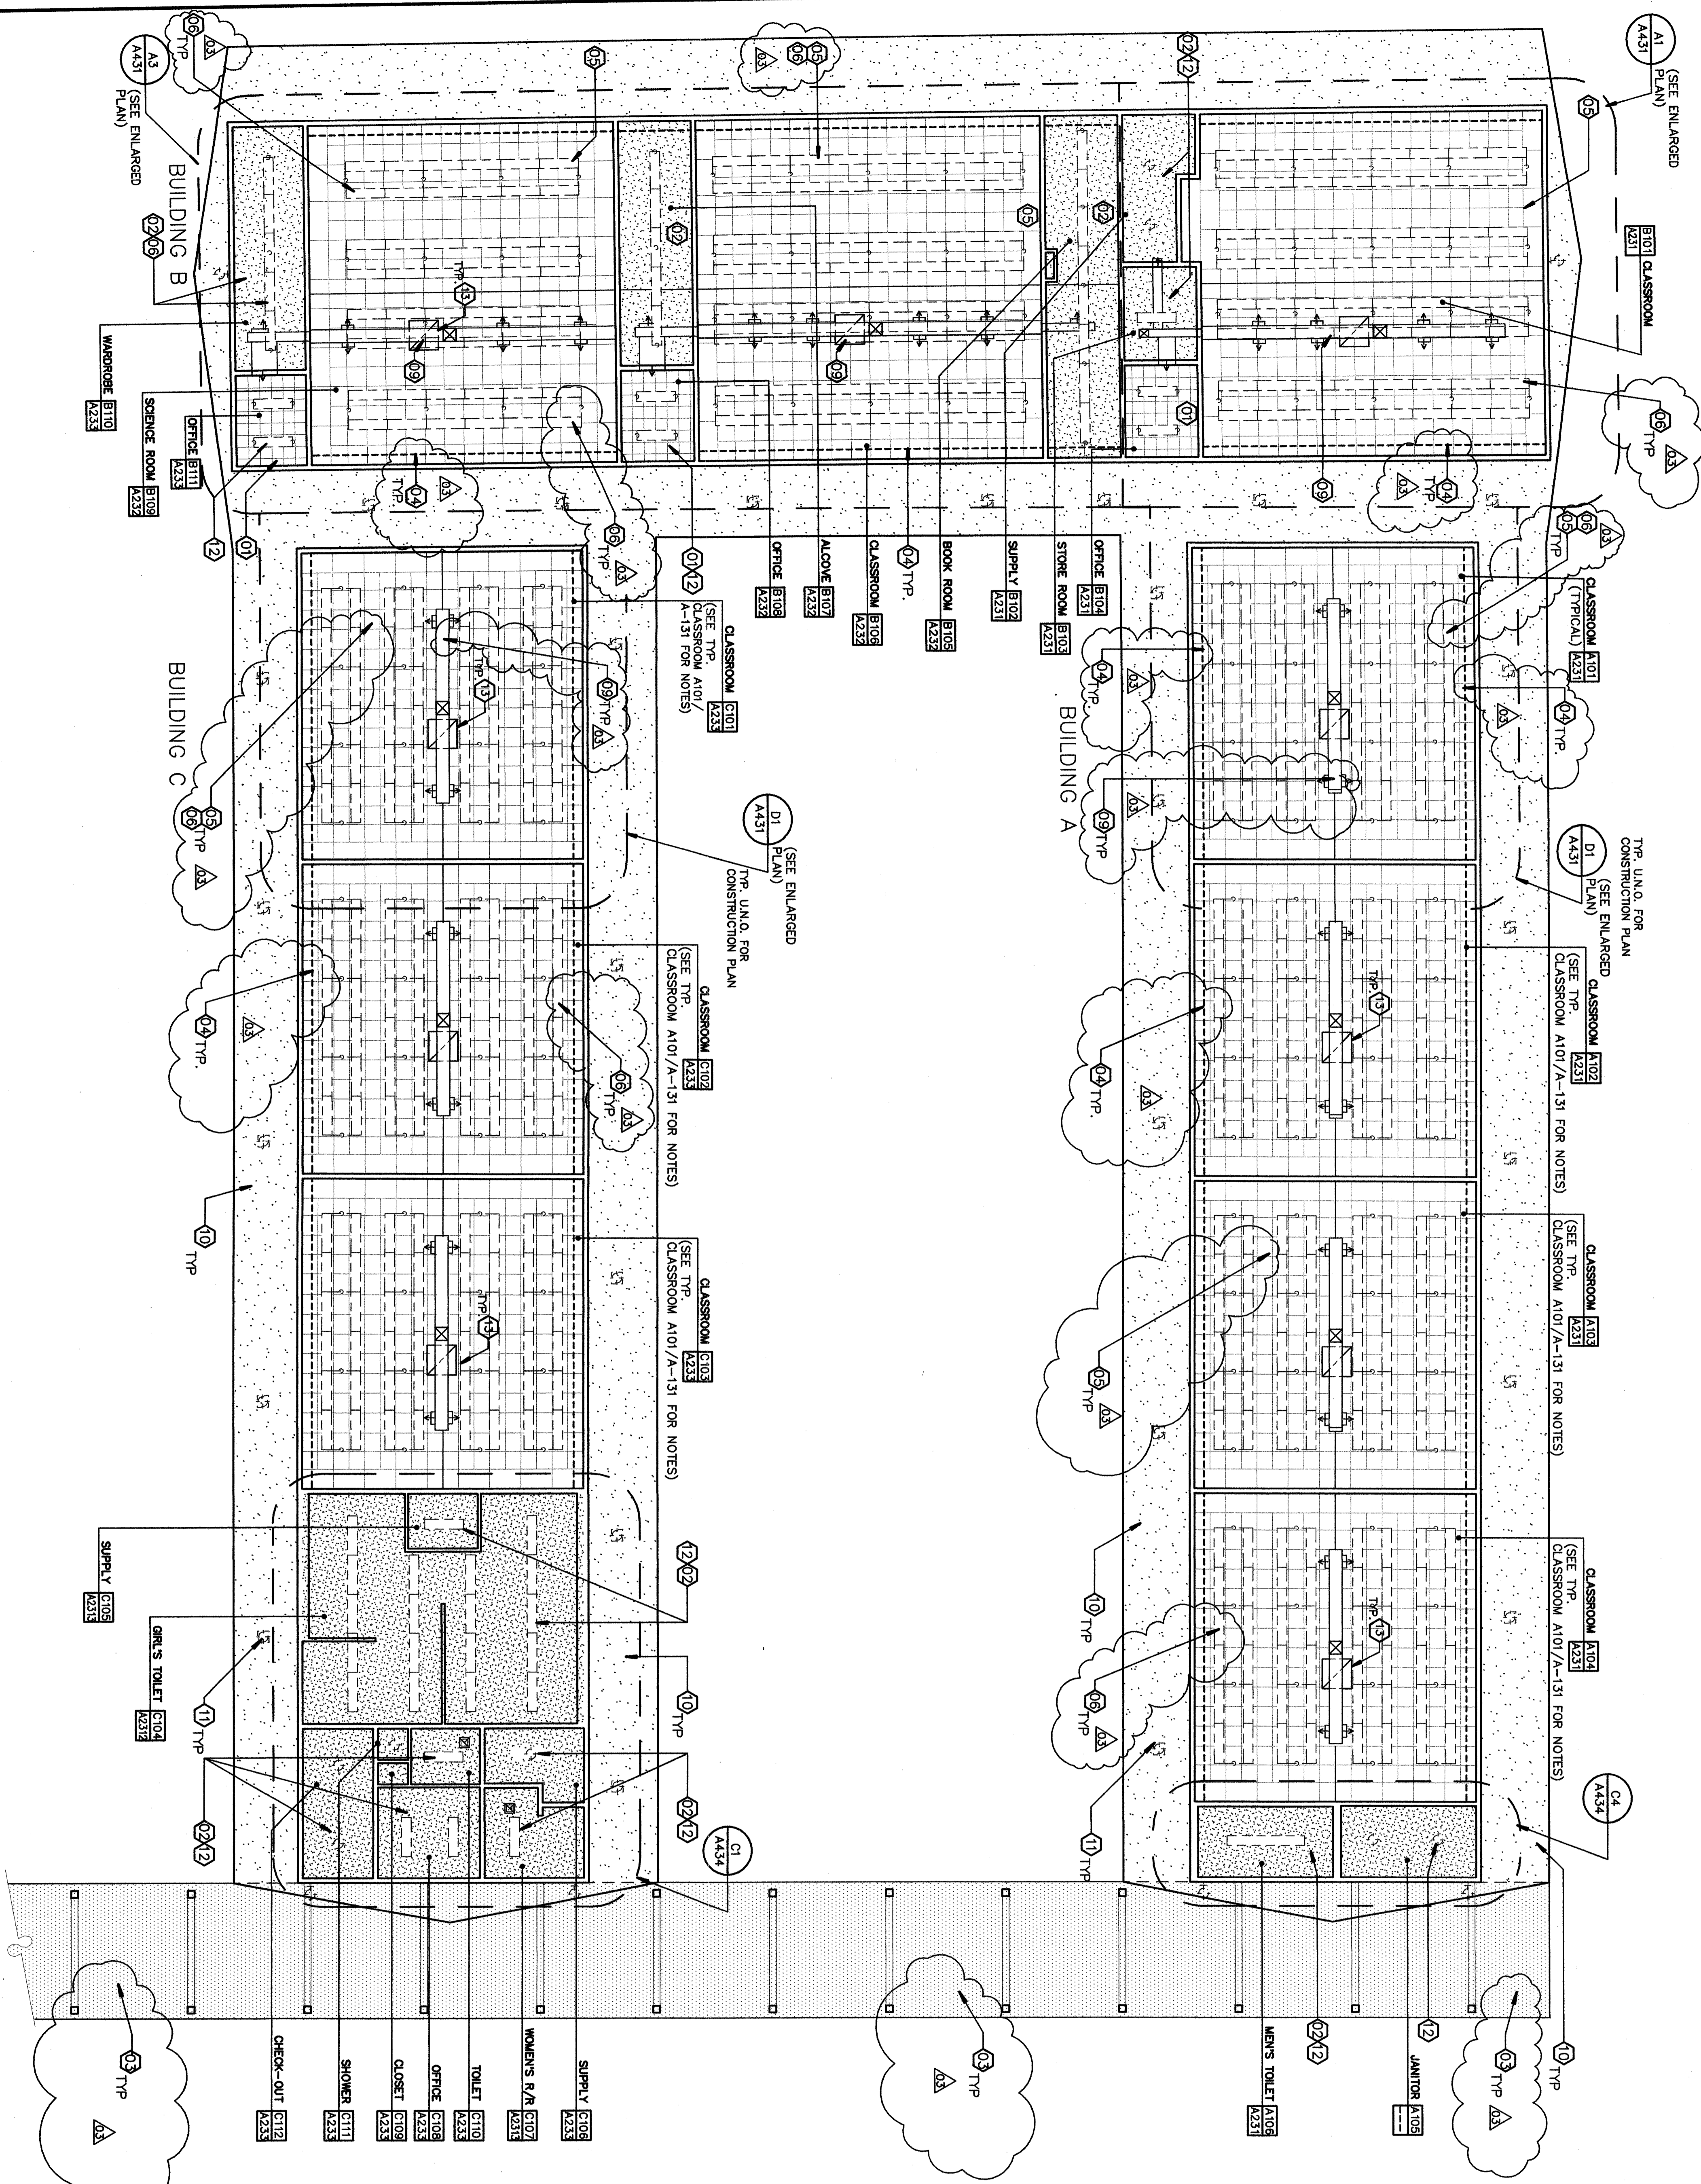

1/8" = 1'-0"




KEYNOTES
THIS SHEET ONLY

- 01 (E) 12" x 12" ACOUSTIC TILES TO REMAIN.
- 02 (E) PLASTER CEILING TO BE PATCHED AS REQUIRED, PREP & PAINT.
- 03 (E) COVERED WALK TO BE REMOVED BY OTHERS.
- 04 REMOVE EXISTING PLASTER CEILING TO REMOVAL OF (E) SUSPENDED CEILING. TURN OVER TO DISTRICT.
- 05 REMOVE (E) SUSPENDED CEILING GRID SYSTEM, REMOVE/INSTALL ACOUSTIC T-BAR CEILING. SEE MECHANICAL FOR SUPPLY & RETURN AIR REGISTERS WHERE OCCURS.
- 06 REMOVE (E) PENDANT LIGHTING. PROVIDE/INSTALL LIGHTING AS PER ELECTRICAL DWGS.
- 07 (E) LIGHT FIXTURES TO REMAIN.
- 08 RETROFIT (E) LIGHT FIXTURES - SEE ELECTRICAL DWGS.
- 09 (E) HVAC DUCTING TO REMAIN, PREP AS REQUIRED-PAINT.
- 10 (E) STUCCO PLASTER SOFFITS-TO BE PREPPED/PATCHED AS REQUIRED-PAINT.
- 11 (E) EXTERIOR SOFFIT LIGHTING TO BE REPLACED SEE ELECTRICAL DWGS.
- 12 REMOVE/REPLACE (E) LIGHT FIXTURE-SEE ELECTRICAL DWGS. PATCH GELING AS REQUIRED.
- 13 REMOVE (E) OVERHEAD PROJECTOR MOUNTING BRACKET. PROVIDE/INSTALL (N) TUBE STEEL MOUNTING BRACKET-SEE DETAIL CA/A501

Item No. 12: Refer to Sheet A-131
 Revise Keynote #12 to read "testing covered walk to be removed by others."
 Revise Keynote #11 to read "provide existing pendant lighting, provide install new lighting per electrical drawings."
 Revise Keynote #11 to read "existing exterior lighting to be replaced see electrical drawings."

CEILING LEGEND

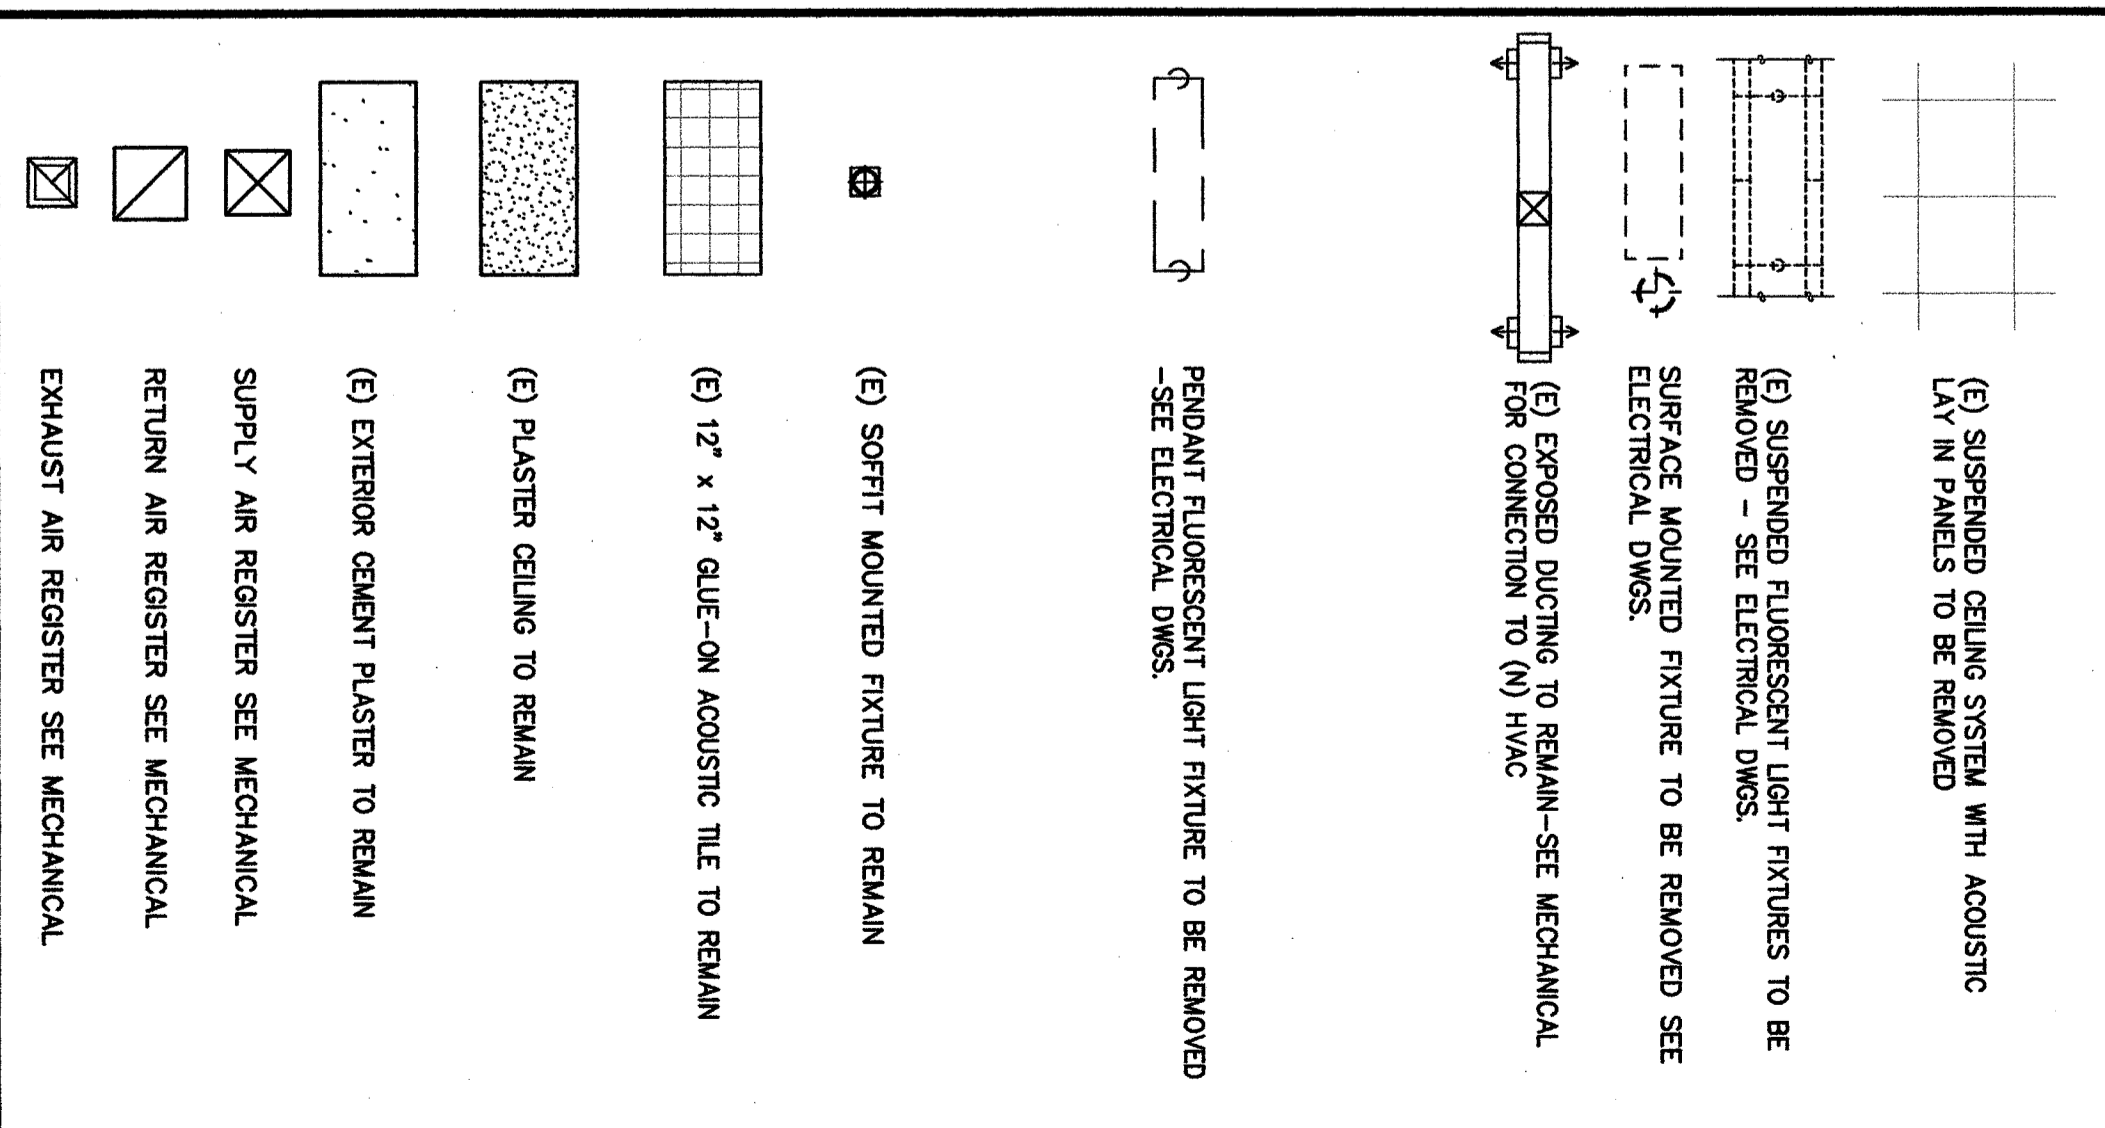

ORDIZ MELBY ARCHITECTS, INC.
 6600 NING AVENUE SUITE 200
 BAKERSFIELD, CALIFORNIA 93309
 TELEPHONE (805) 832-8598
 FACSIMILE (805) 832-4291

IDENTIFICATION STAMP
 DIVISION OF STATE ARCHITECT
 OFFICE OF REGULATION SERVICES
 APRIL 03-107003
 FILE # 16-6
 AC _____ FS _____ SE _____
 DATE _____

MODERNIZATION AT
 CURRAN MIDDLE
 SCHOOL
 FOR:
BAKERSFIELD CITY SCHOOL DISTRICT
 1116 LYRIC WAY
 BAKERSFIELD CALIFORNIA
 93309

BUILDING KEY PLAN

MARK	DATE	DESCRIPTION
SD		
CD	08/22/07	ADDENDUM 1
AD	08/11/07	ADDENDUM 2
AD	11/01/07	ADDENDUM 3

Job Number: 2002480
 Owner: CURRAN MIDDLE SCHOOL
 Designer: ORDIZ MELBY ARCHITECTS, INC.
 Date: 08/22/07
 Title: BUILDING KEY PLAN
 Checked by: [Signature]
 Drawn by: [Signature]

ORDER AND VISIT: ALL DRAWINGS SHOWN REPRODUCE WITH THE WORK. THE DRAWINGS, REVISIONS, AND NOTES ARE THE PROPERTY OF ORDIZ MELBY ARCHITECTS, INC. AND ARE NOT TO BE REPRODUCED OR TRANSMITTED IN ANY FORM OR BY ANY MEANS, ELECTRONIC OR MECHANICAL, INCLUDING PHOTOCOPYING, RECORDING, OR BY ANY INFORMATION STORAGE AND RETRIEVAL SYSTEM.

SHEET IDENTIFICATION NUMBER
A-131
 SHEET 07 OF 46