


ADDENDUM DRAWING ADD 007	JOB NUMBER 2002490
	DATE 11-21-2007
PROJECT FOR: BAKERSFIELD CITY SCHOOL DISTRICT 1300 BAKER ST BAKERSFIELD CA 93301	

**ORDIZ
MELBY**
 ARCHITECTS INC.

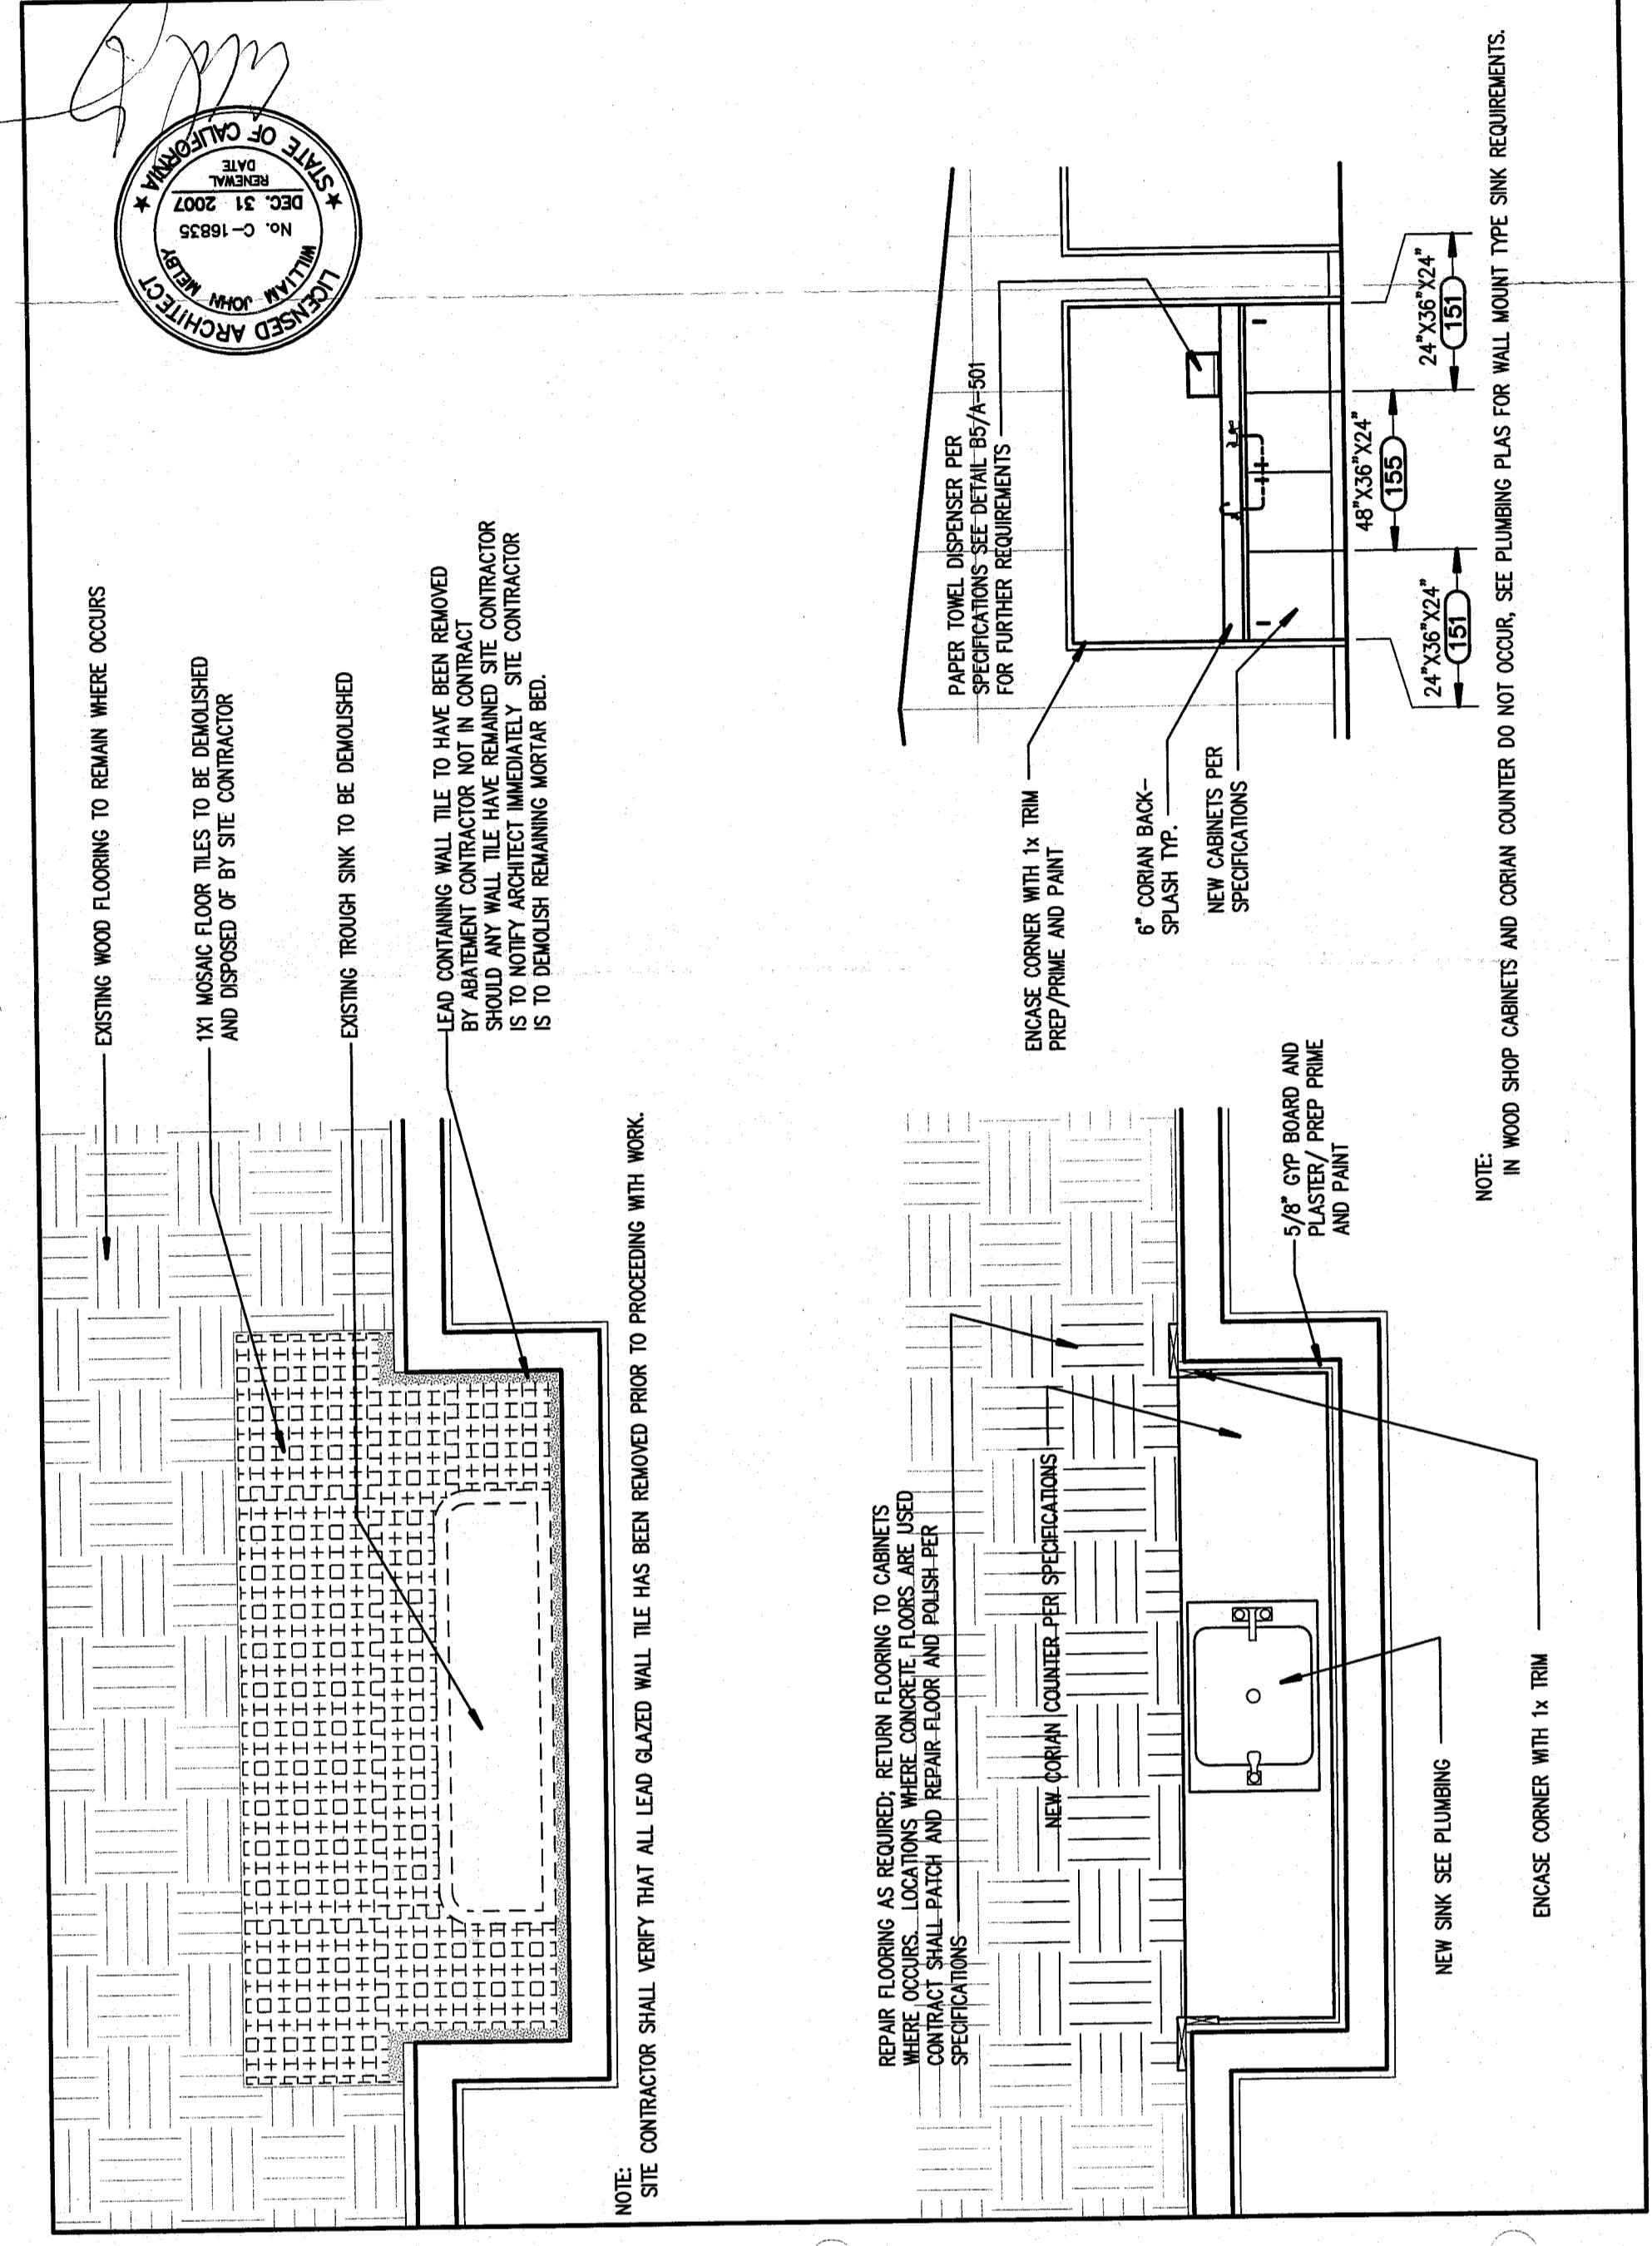

 Dec. 31 2007
 STATE OF CALIFORNIA

EXISTING WOOD FLOORING TO REMAIN WHERE OCCURS
 1X1 MOSAIC FLOOR TILES TO BE DEMOLISHED
 AND DISPOSED OF BY SITE CONTRACTOR
 EXISTING TROUGH SINK TO BE DEMOLISHED
 LEAD CONTAINING WALL TILE TO HAVE BEEN REMOVED
 SHOULD ANY WALL TILE HAVE REMAINED SITE CONTRACTOR
 IS TO NOTIFY ARCHITECT IMMEDIATELY. SITE CONTRACTOR
 IS TO DEMOLISH REMAINING MORTAR BED.

NOTE: SITE CONTRACTOR SHALL VERIFY THAT ALL LEAD GAZED WALL TILE HAS BEEN REMOVED PRIOR TO PROCEEDING WITH WORK.

REPAIR FLOORING AS REQUIRED; RETURN FLOORING TO CABINETS
 SPECIFICATIONS

NEW CORIAN COUNTER PER SPECIFICATIONS
 AND PAINT
 NEW SINK SEE PLUMBING
 ENCASE CORNER WITH 1/4 TRIM

ENCASE CORNER WITH 1/4 TRIM
 PREP/PRIME AND PAINT
 6\" CORIAN BACK-
 SPLASH TOP
 NEW CABINETS PER
 SPECIFICATIONS
 PAPER TOWEL DISPENSER PER
 FOR OTHER REQUIREMENTS

NOTE: IN WOOD SHOP CABINETS AND CORIAN COUNTERS DO NOT OCCUR, SEE PLUMBING PLAN FOR WALL MOUNT TYPE SINK REQUIREMENTS.