




CROSS SECTION THRU MULTI PURPOSE - TYPICAL (1)
1/2" = 1'-0"

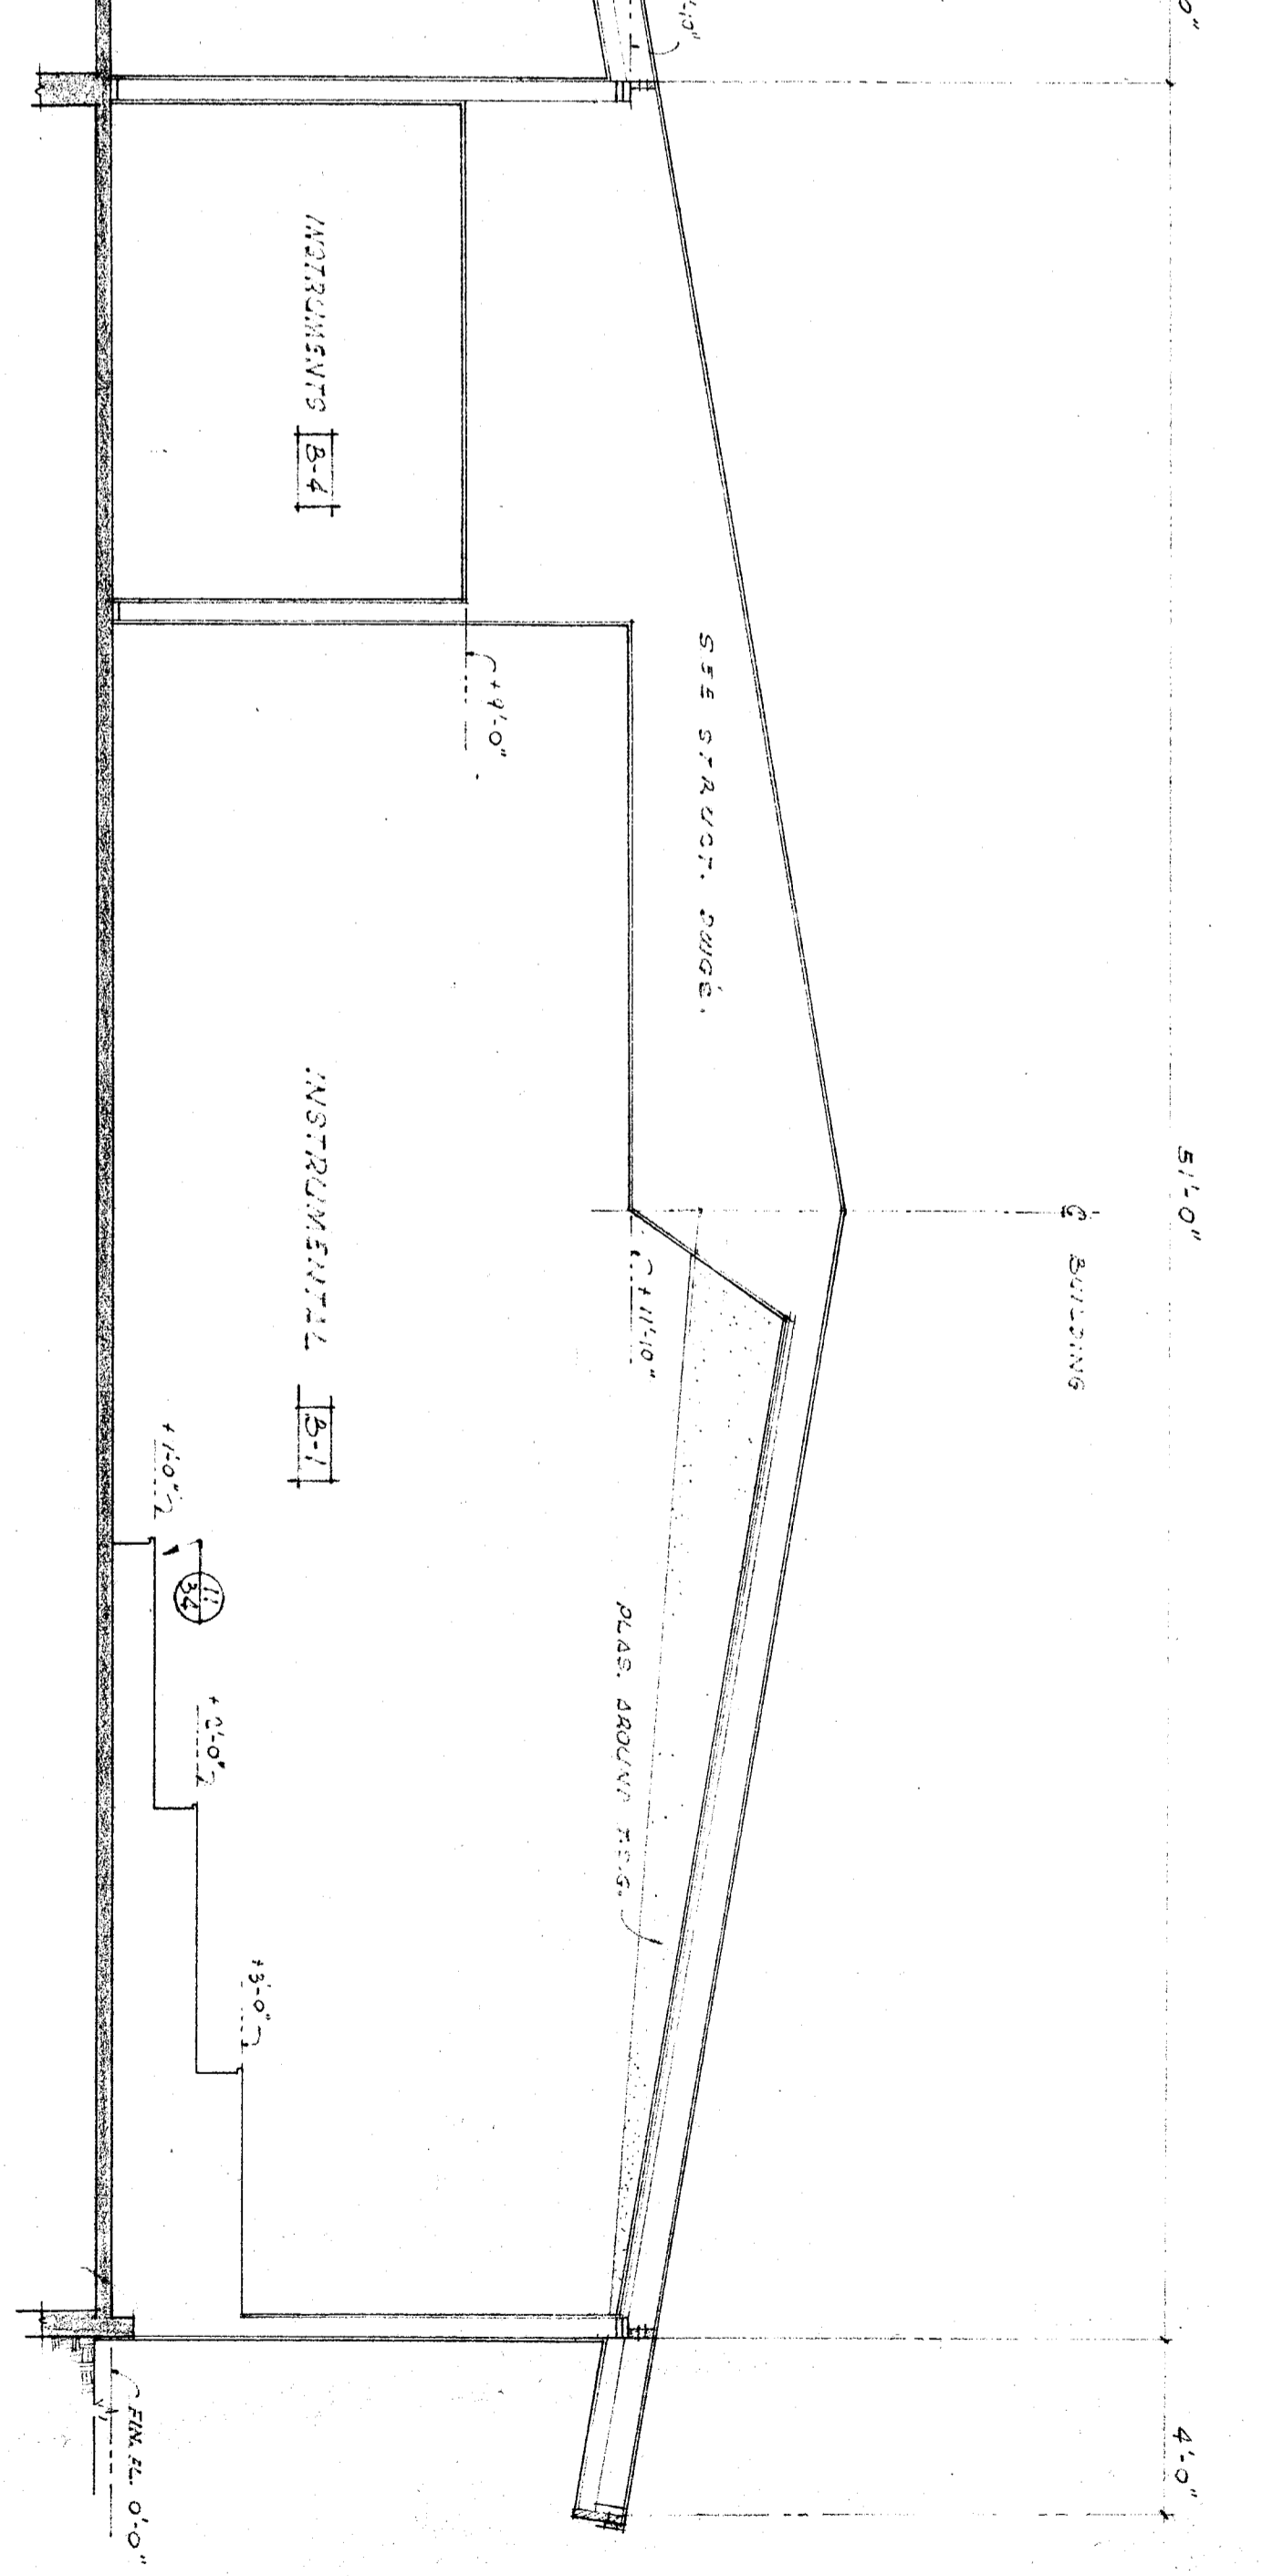

CROSS SECTION THRU INSTRUMENTAL - TYPICAL (2)
1/2" = 1'-0"

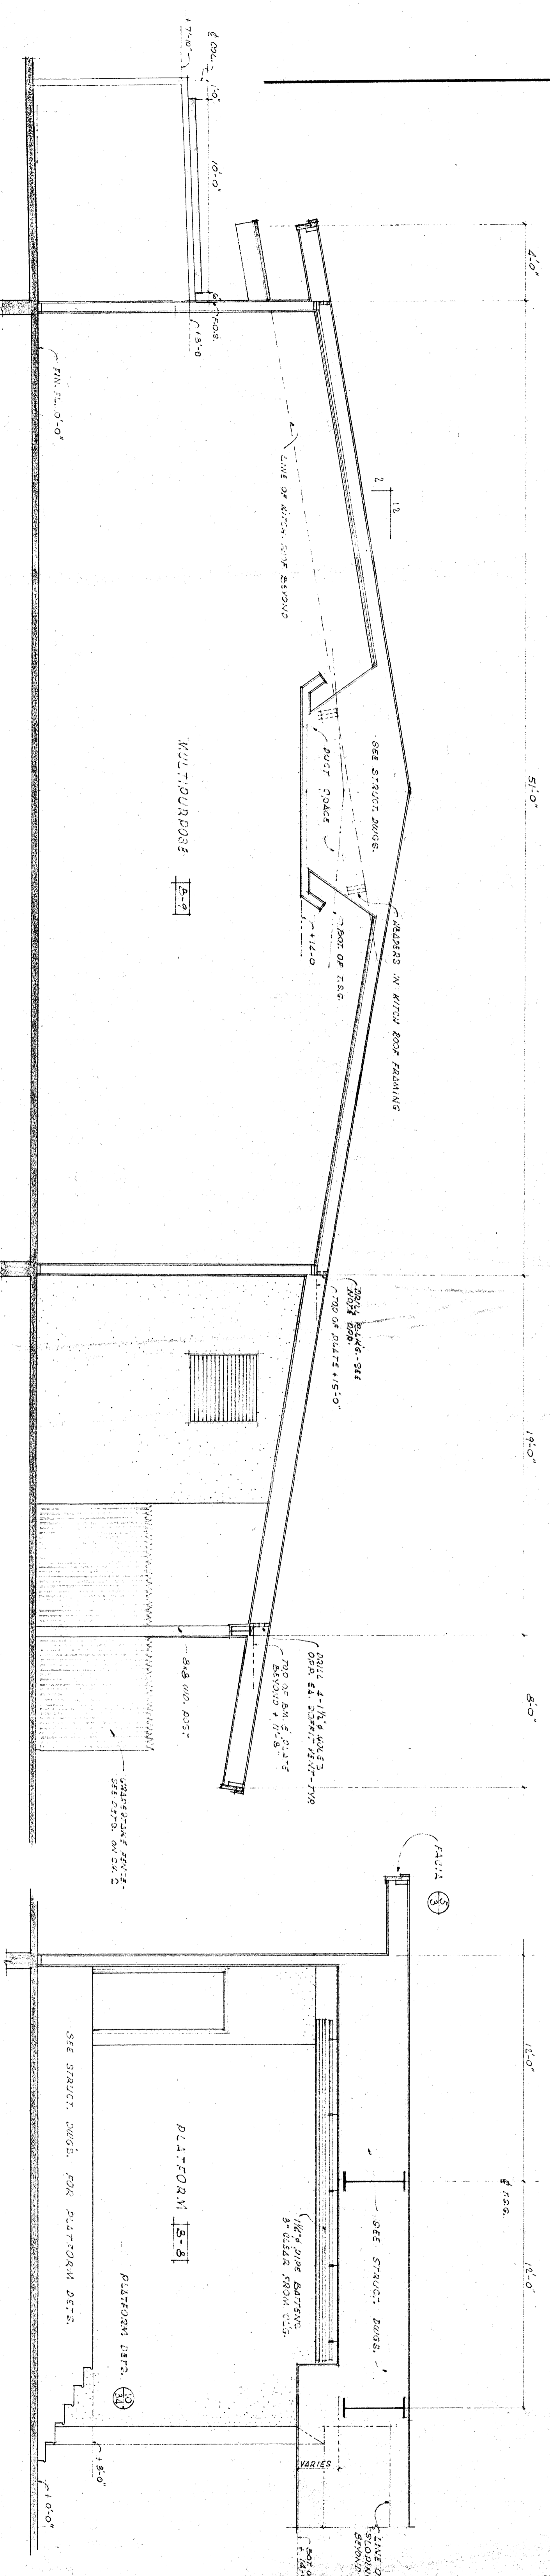

CROSS SECTION THRU MULTI PURPOSE - AT KITCHEN (3)
1/2" = 1'-0"

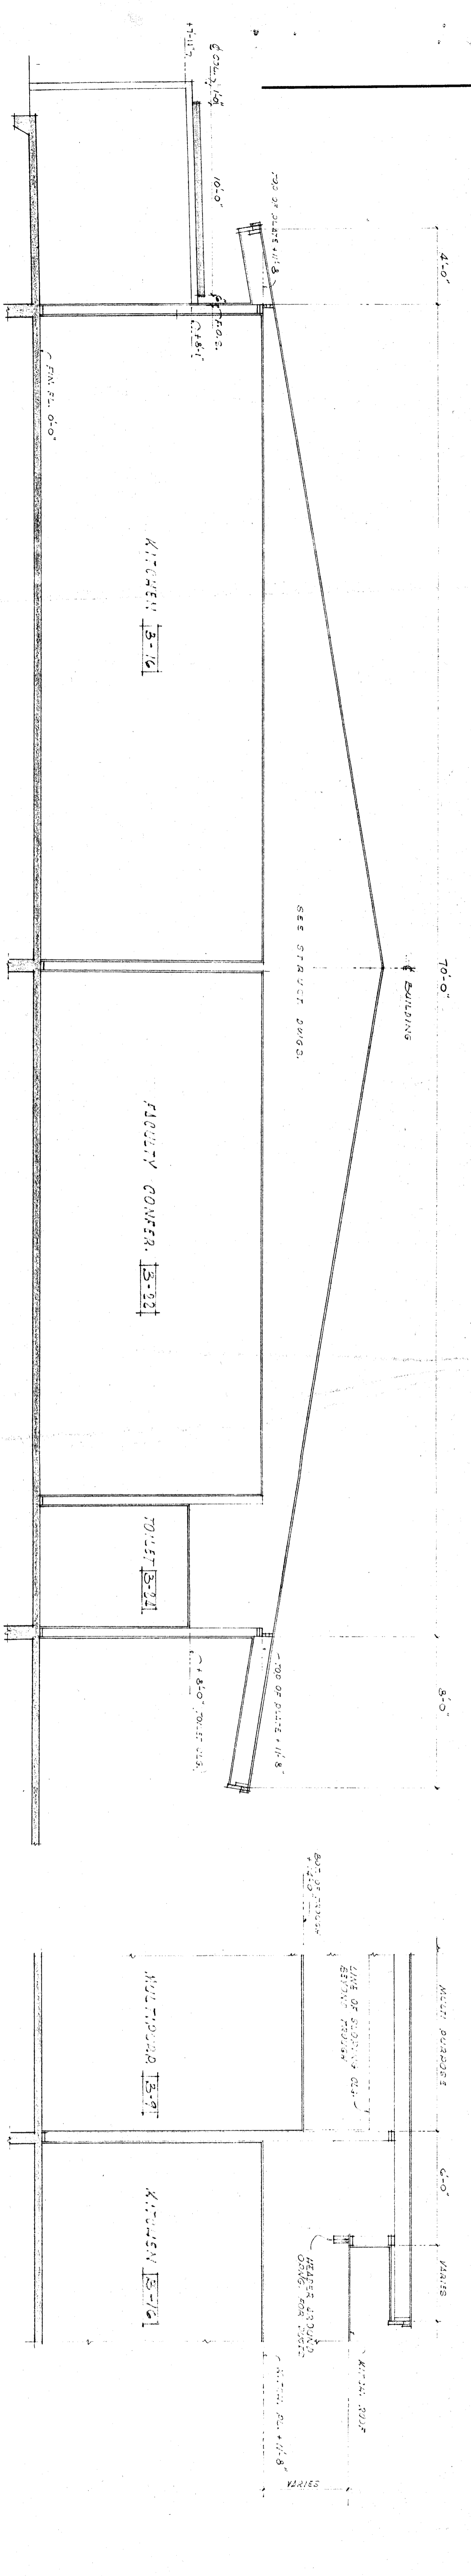

CROSS SECTION THRU KITCHEN (4)
1/2" = 1'-0"

LONGIT. SEC. AT PLATFORM (4)
1/2" = 1'-0"

LONGIT. SEC. AT SOUTH MULTI WALL (4)
1/2" = 1'-0"

SHEET NO. 16		JOB NO. 404	