

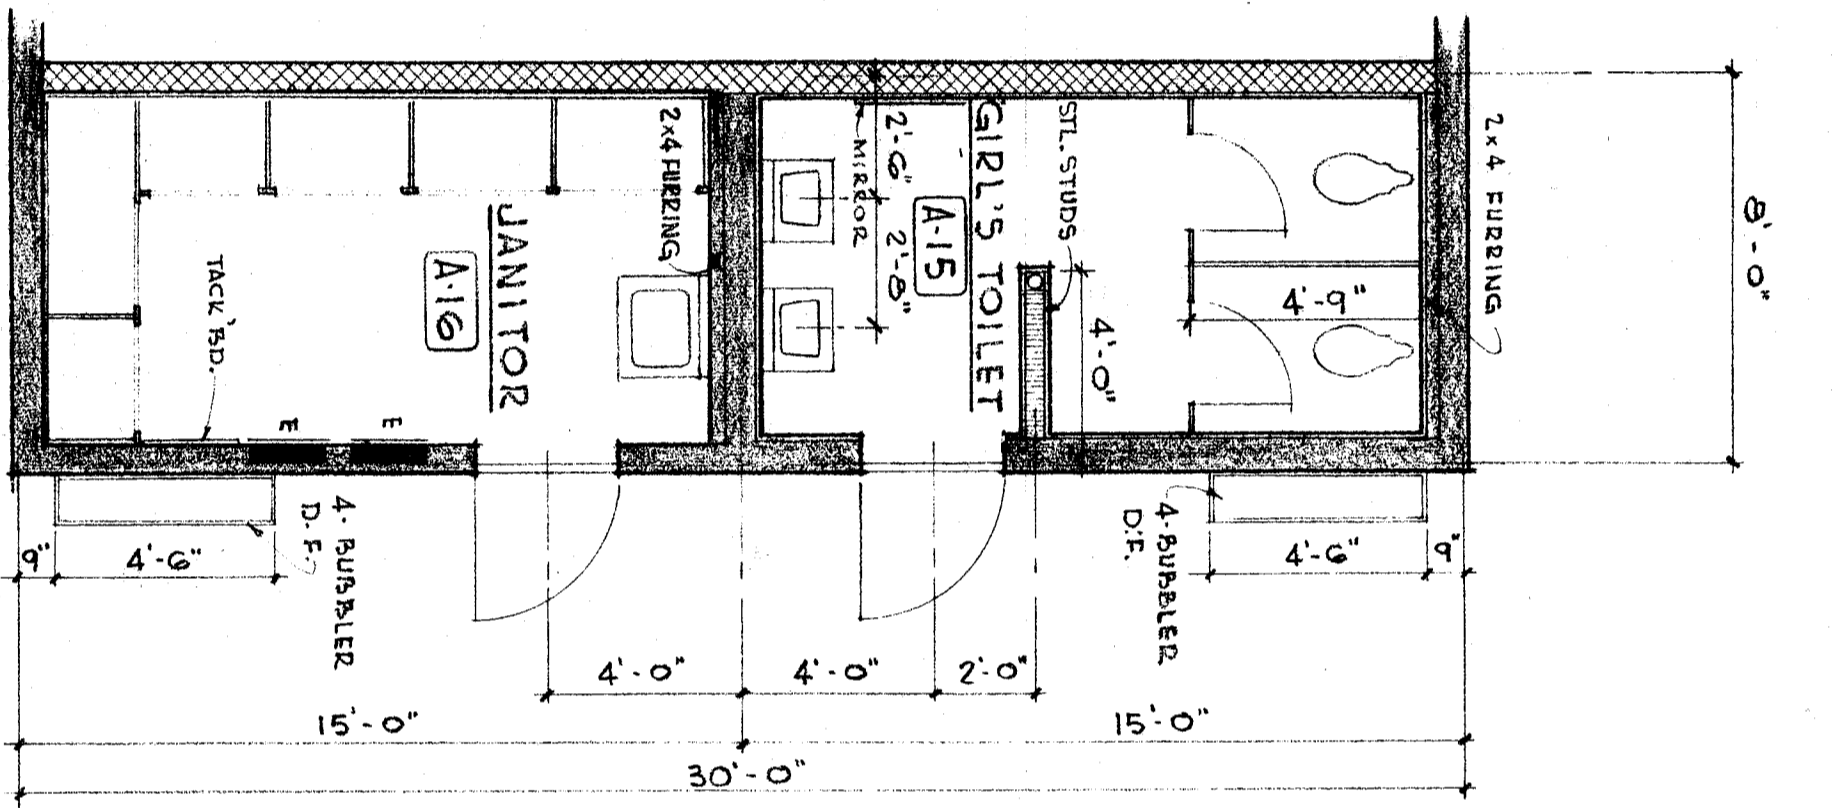
 
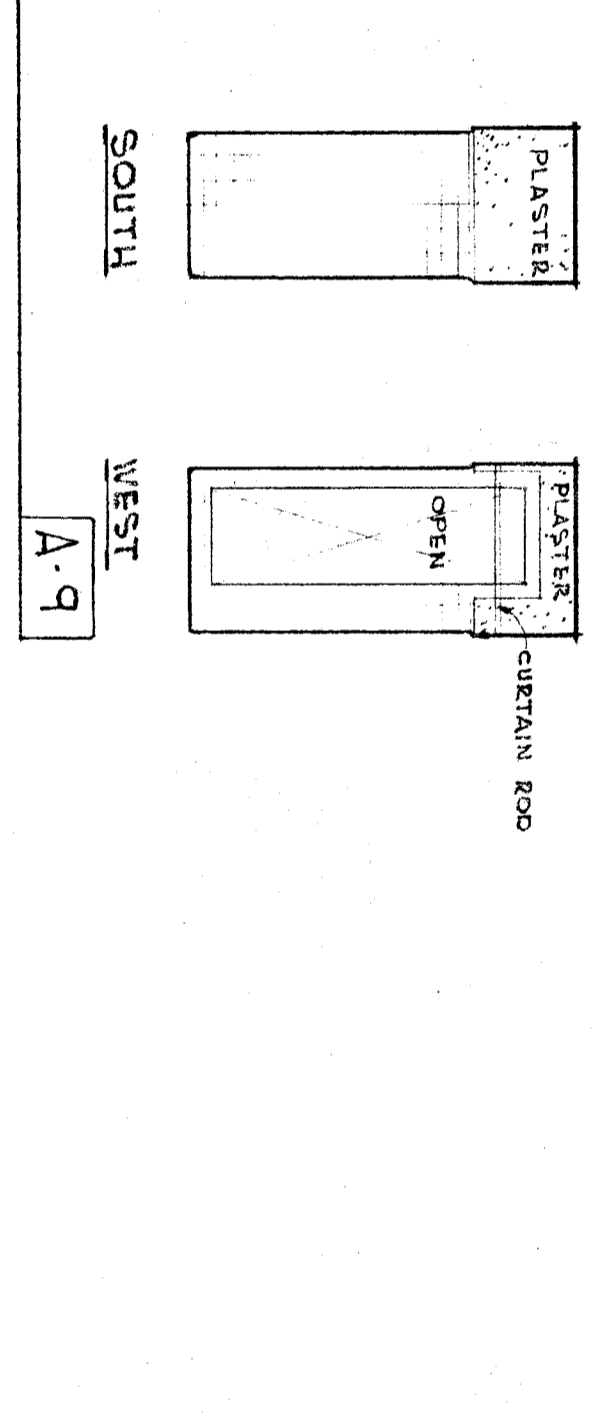
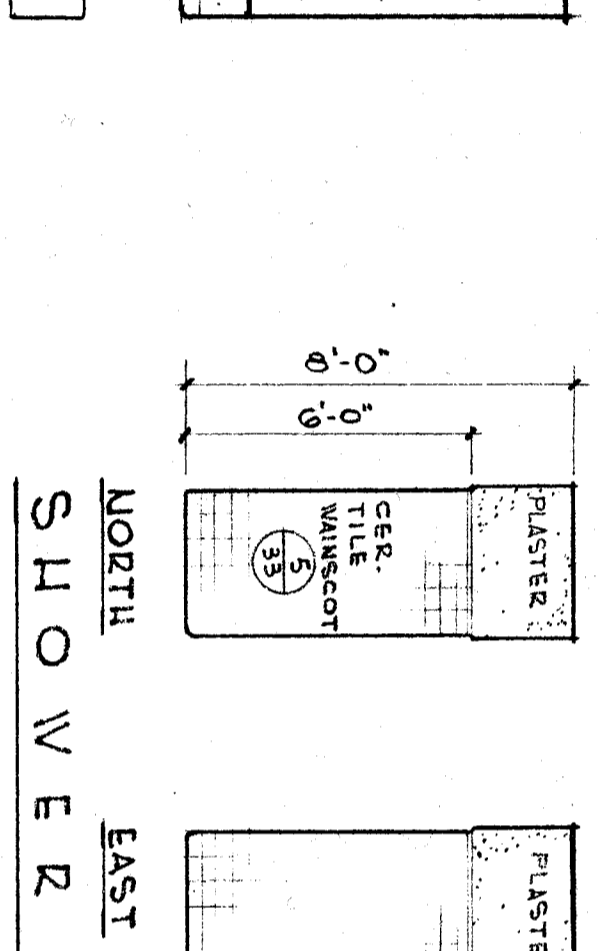
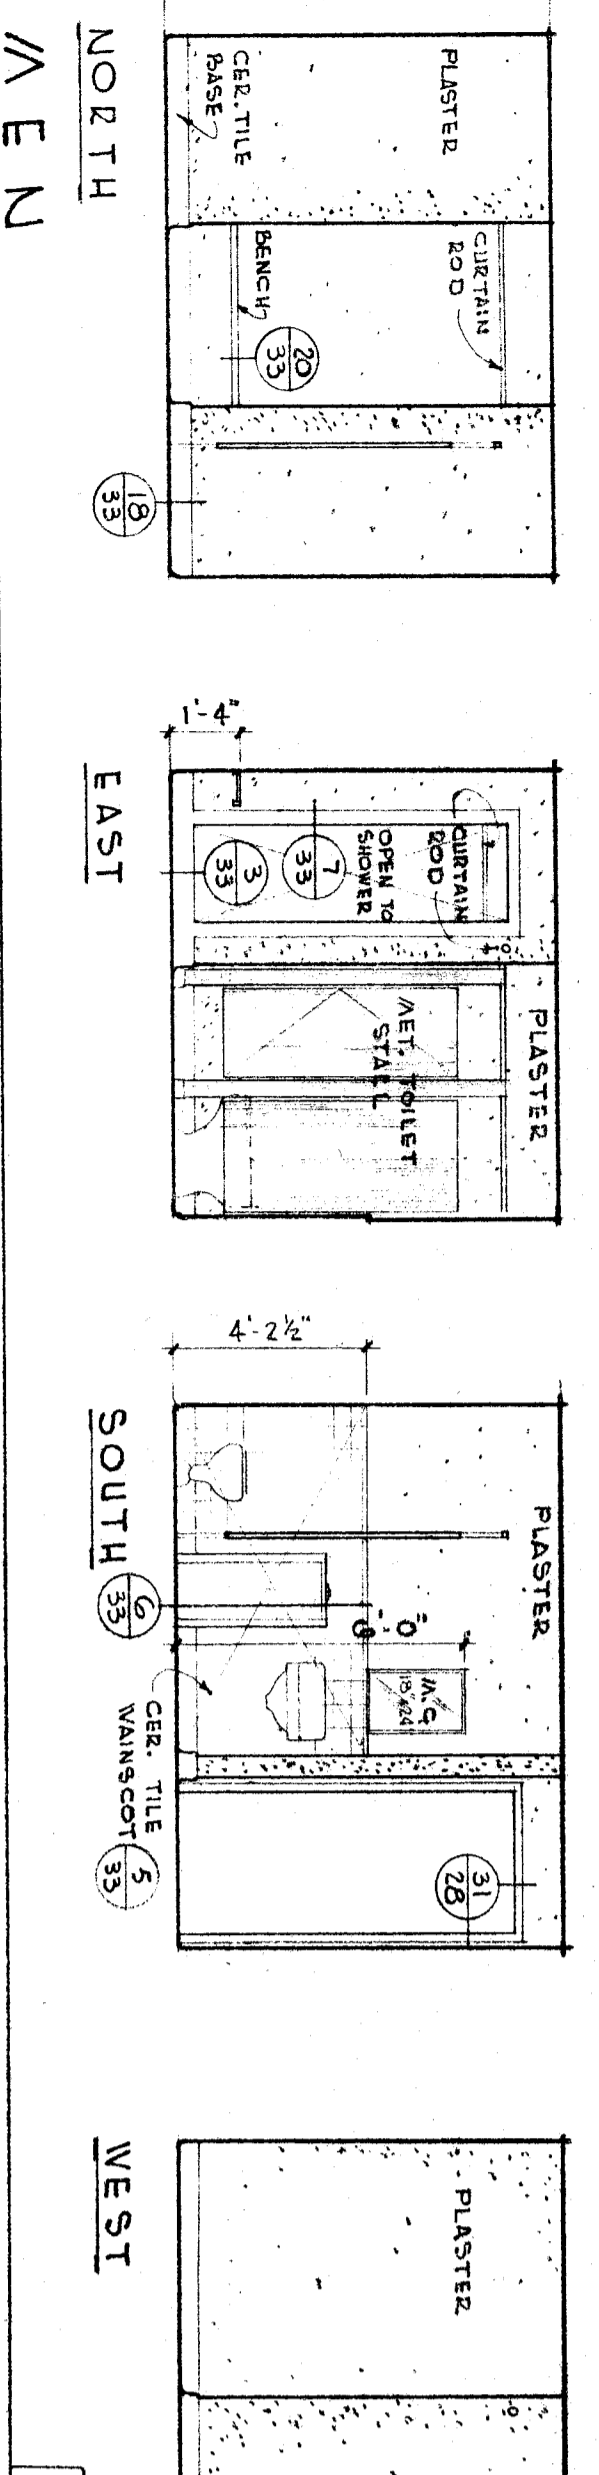
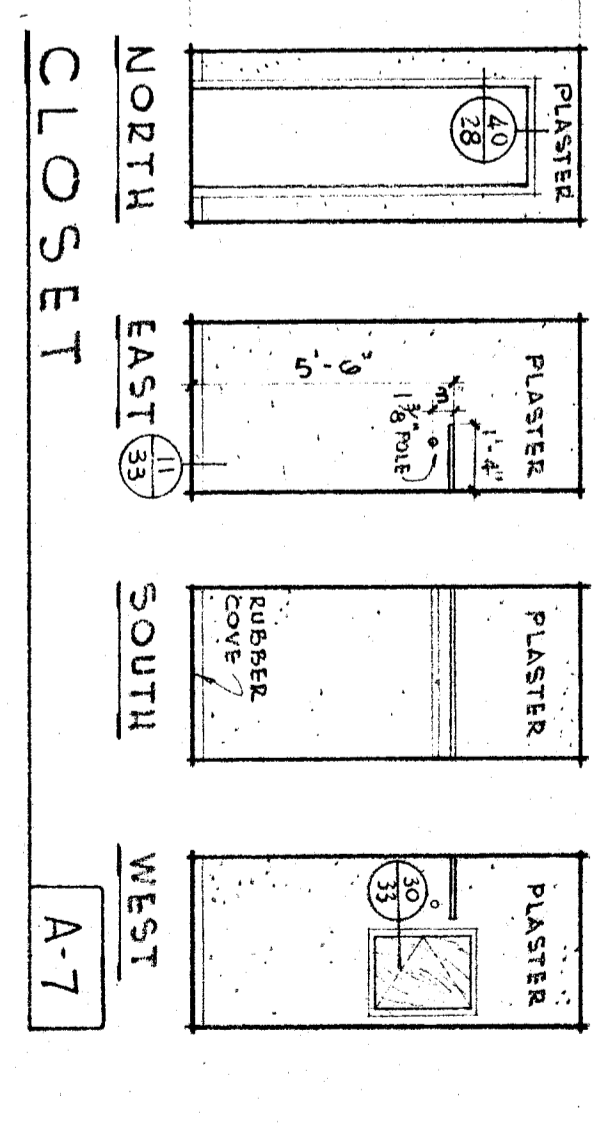
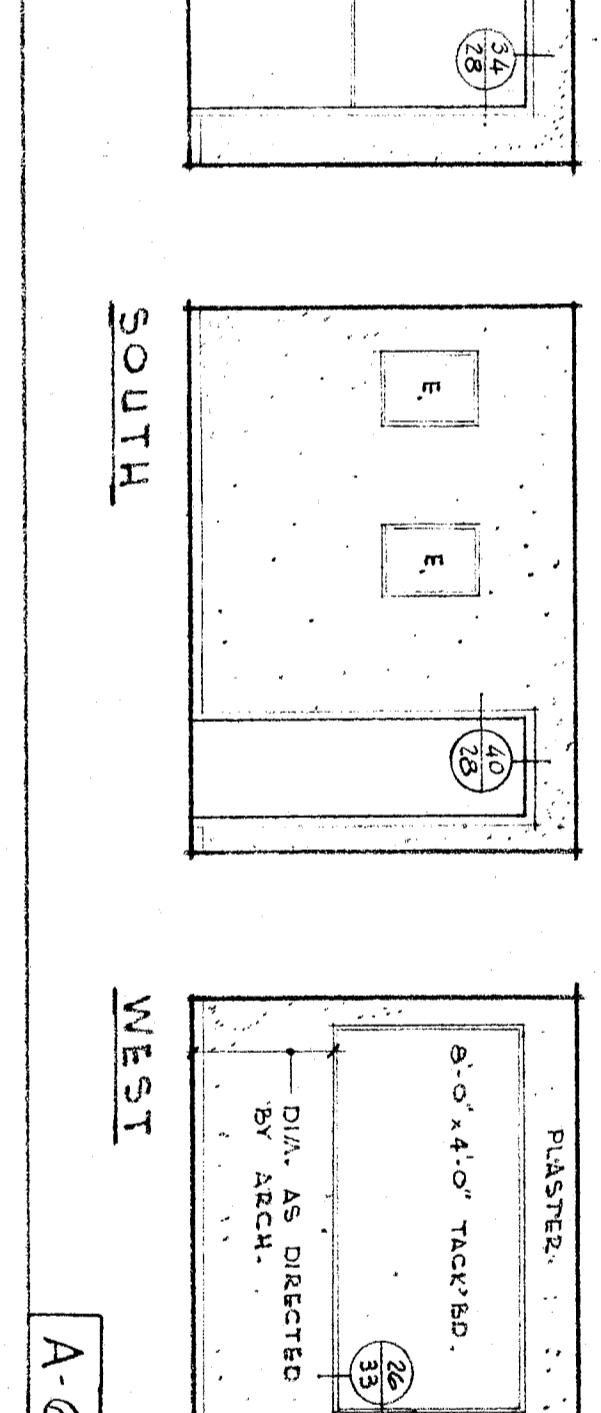
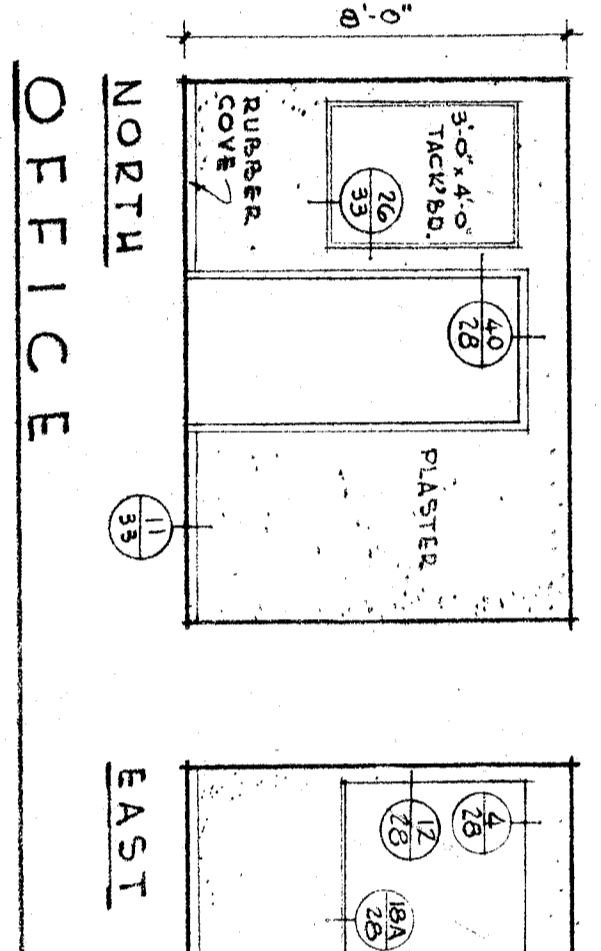
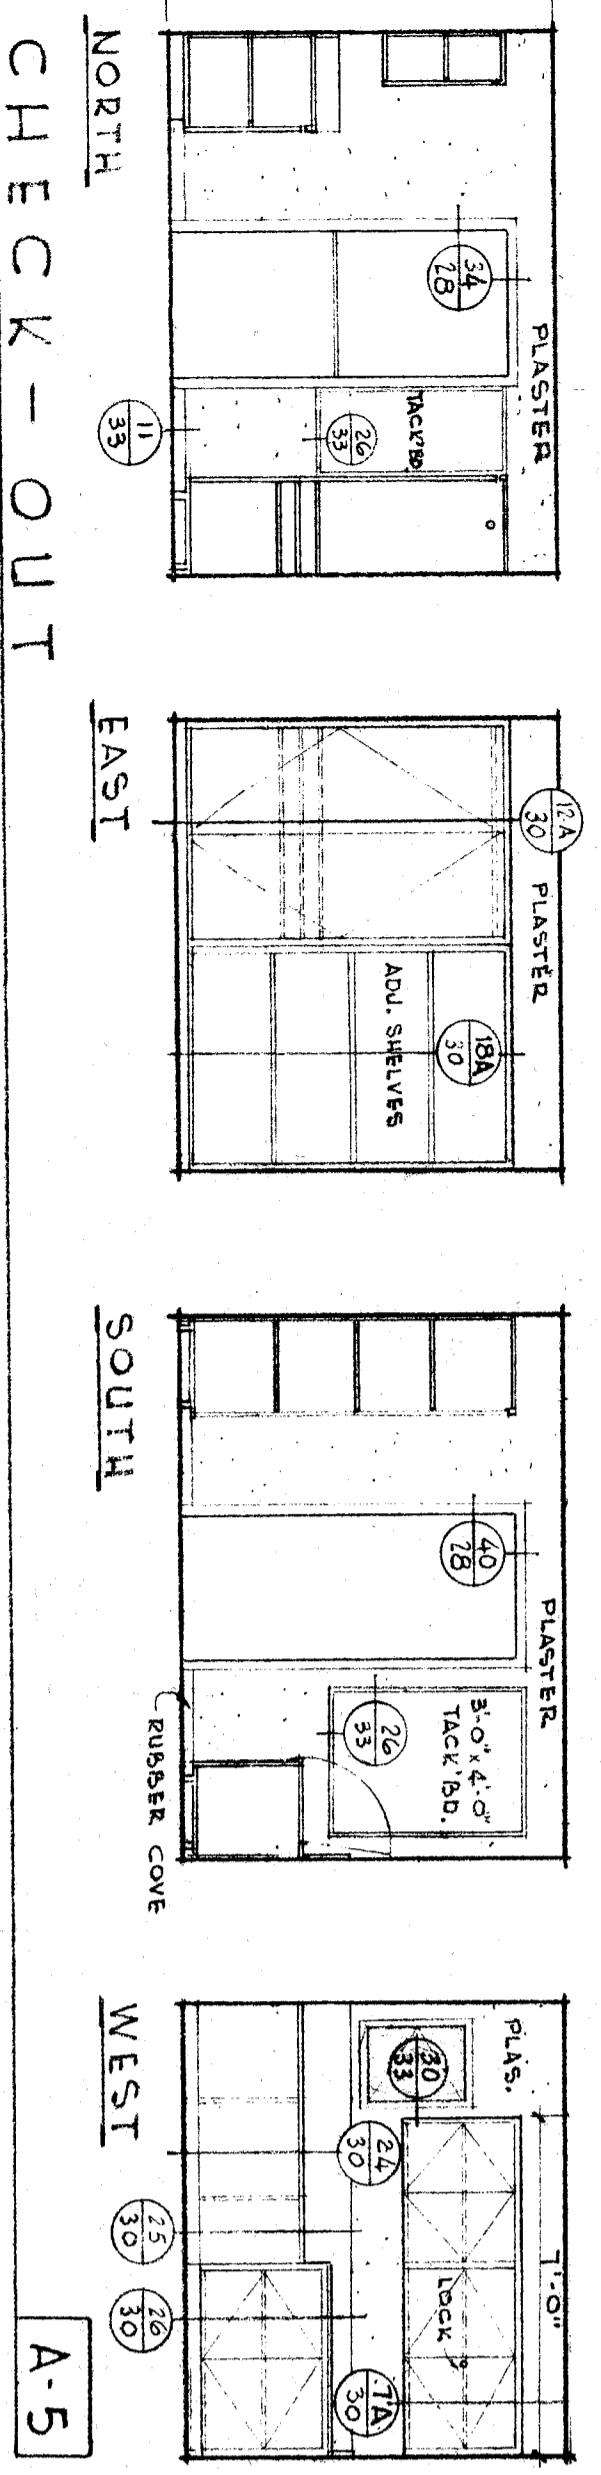
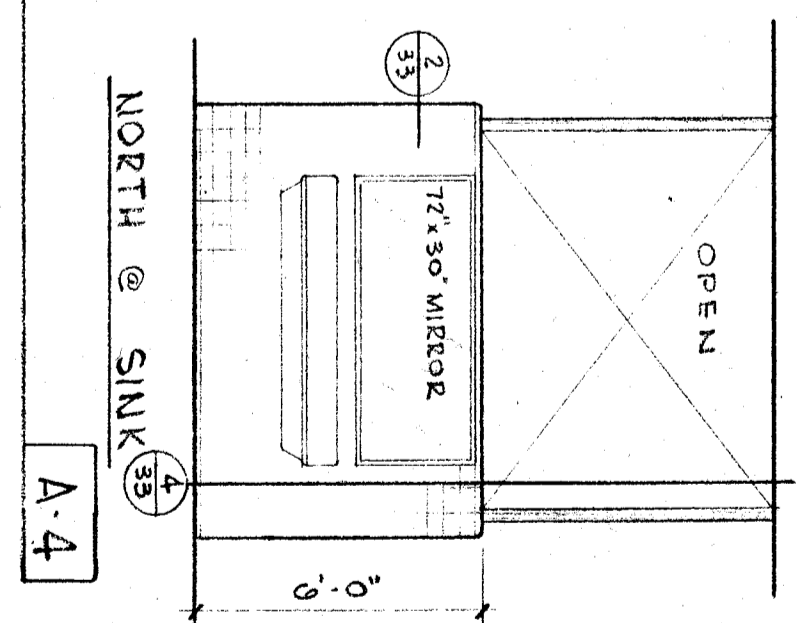
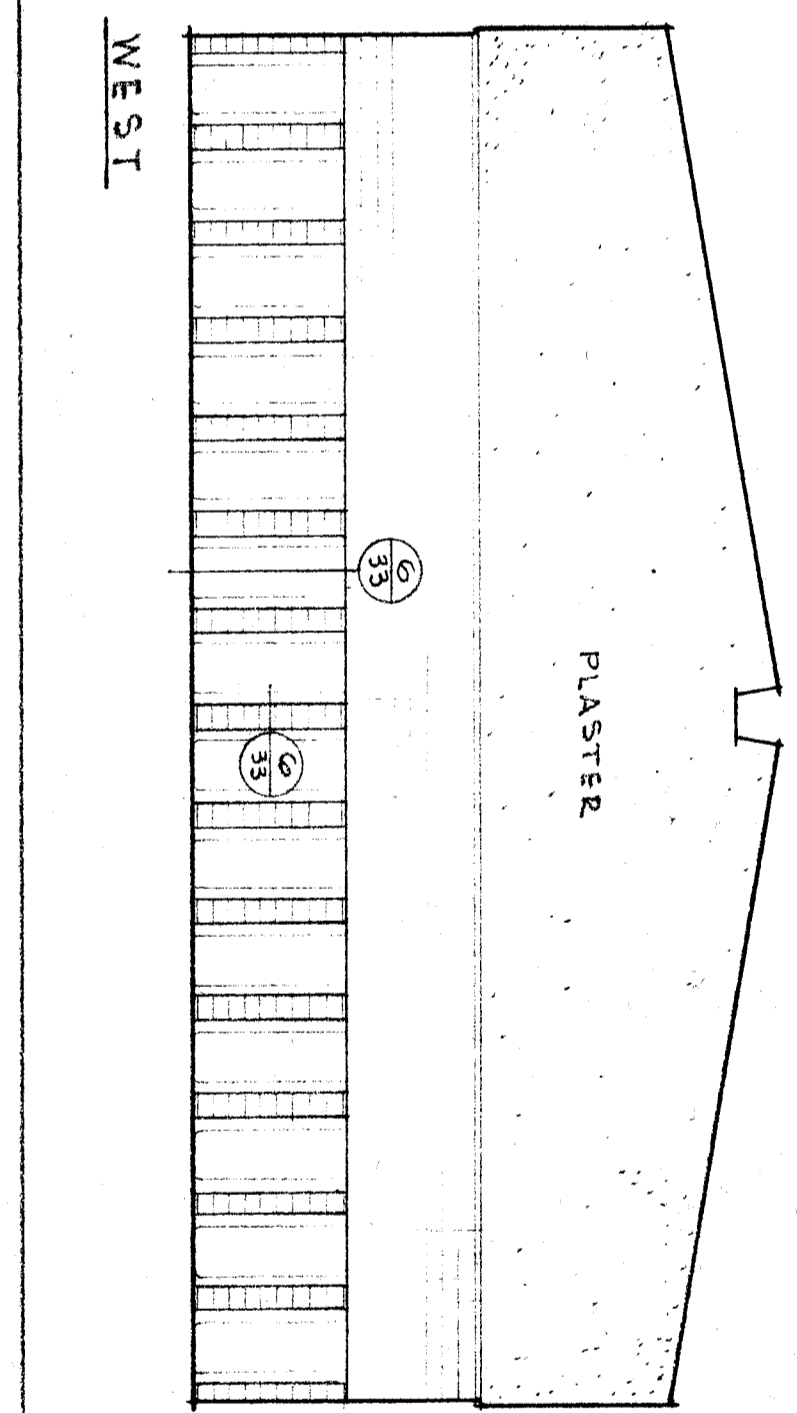
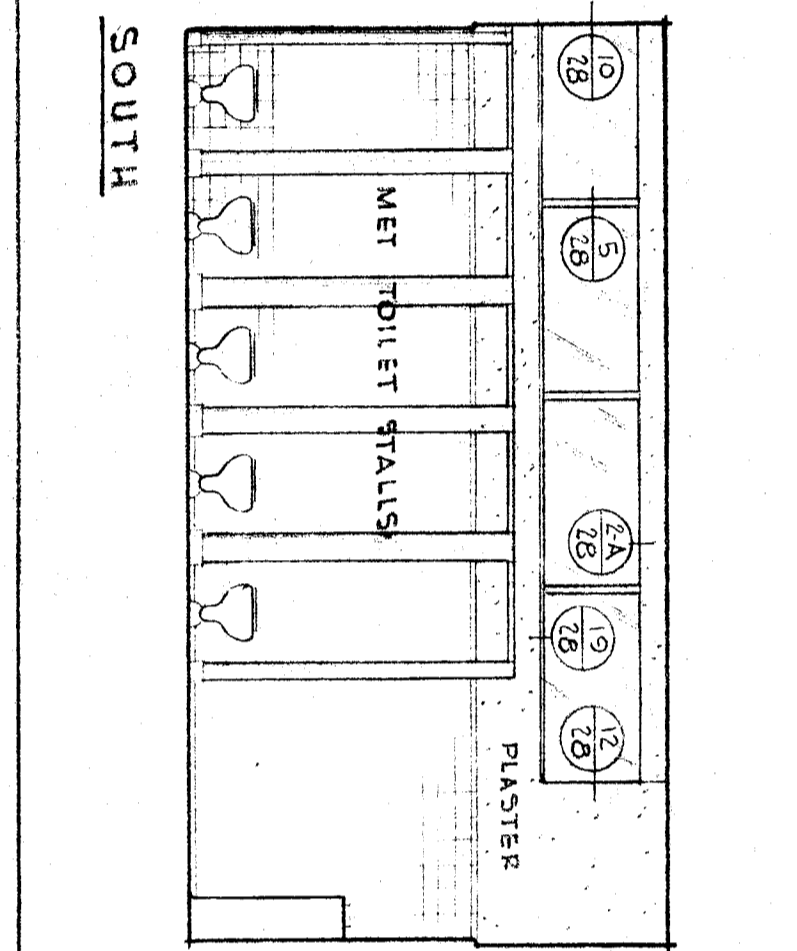


PARTIAL PLAN SCALE: 1/4" = 1'-0"

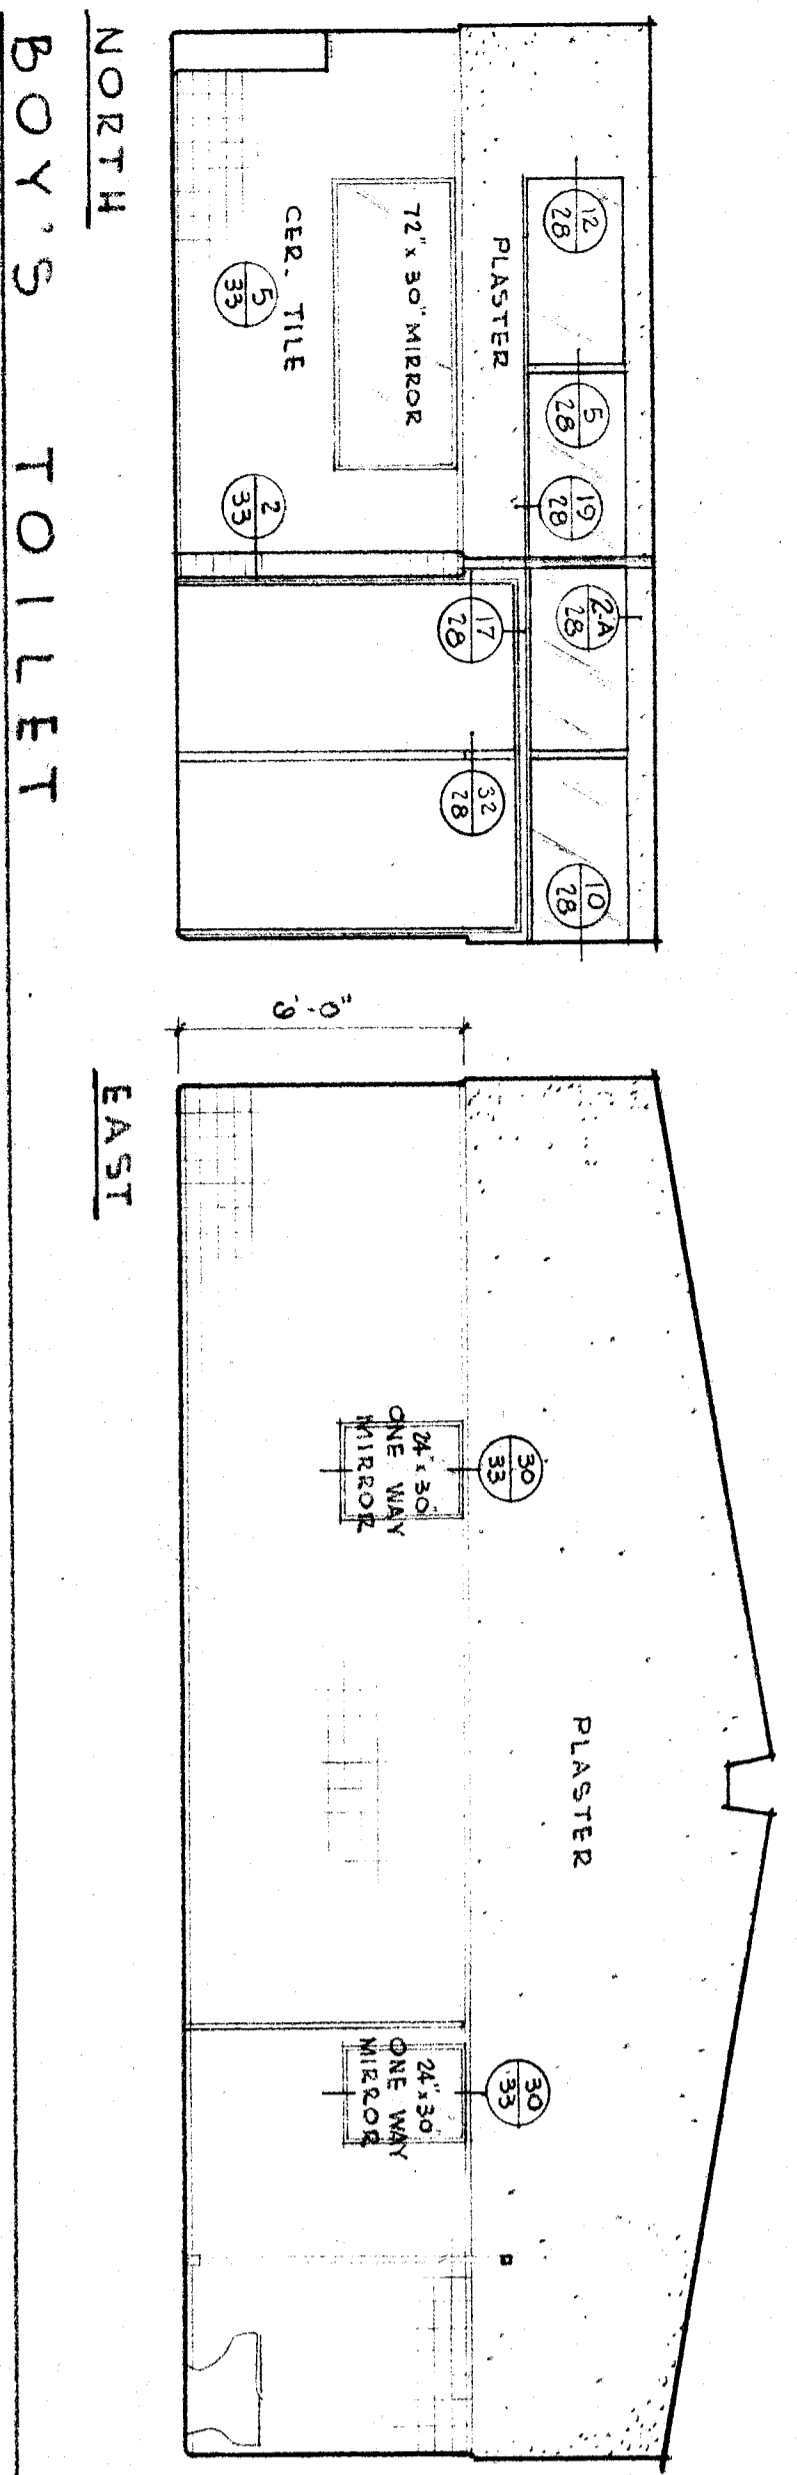


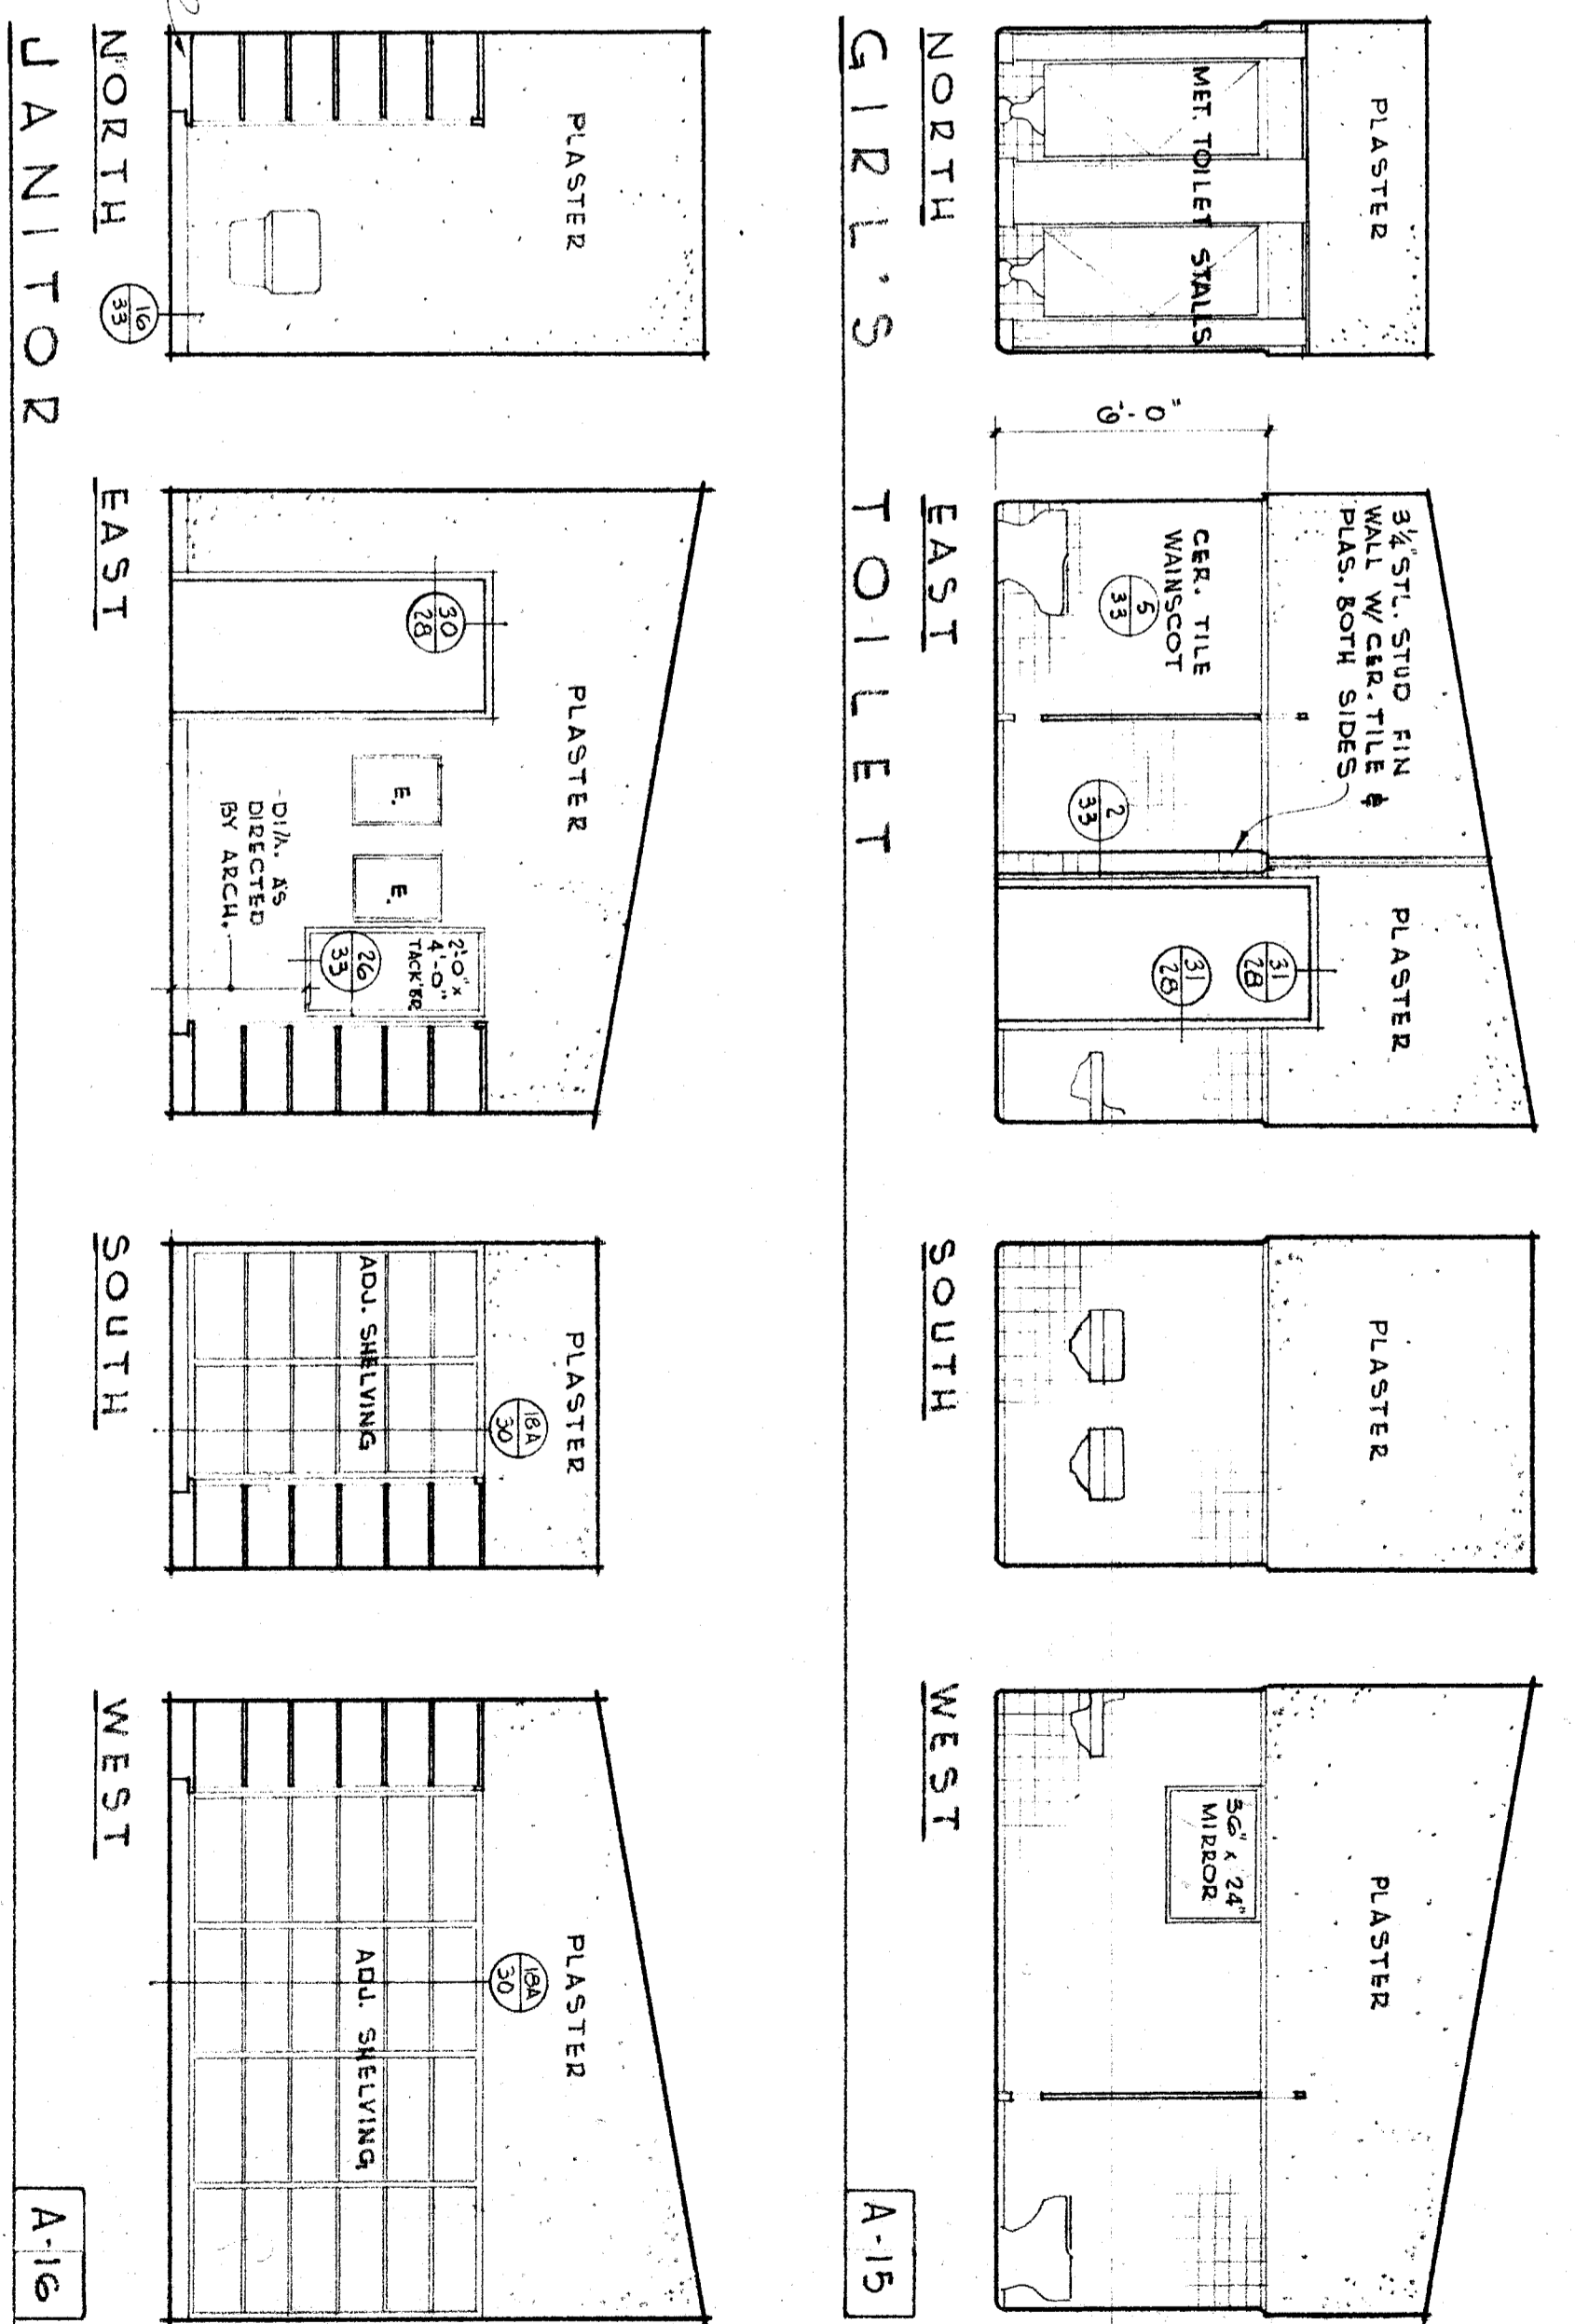

