
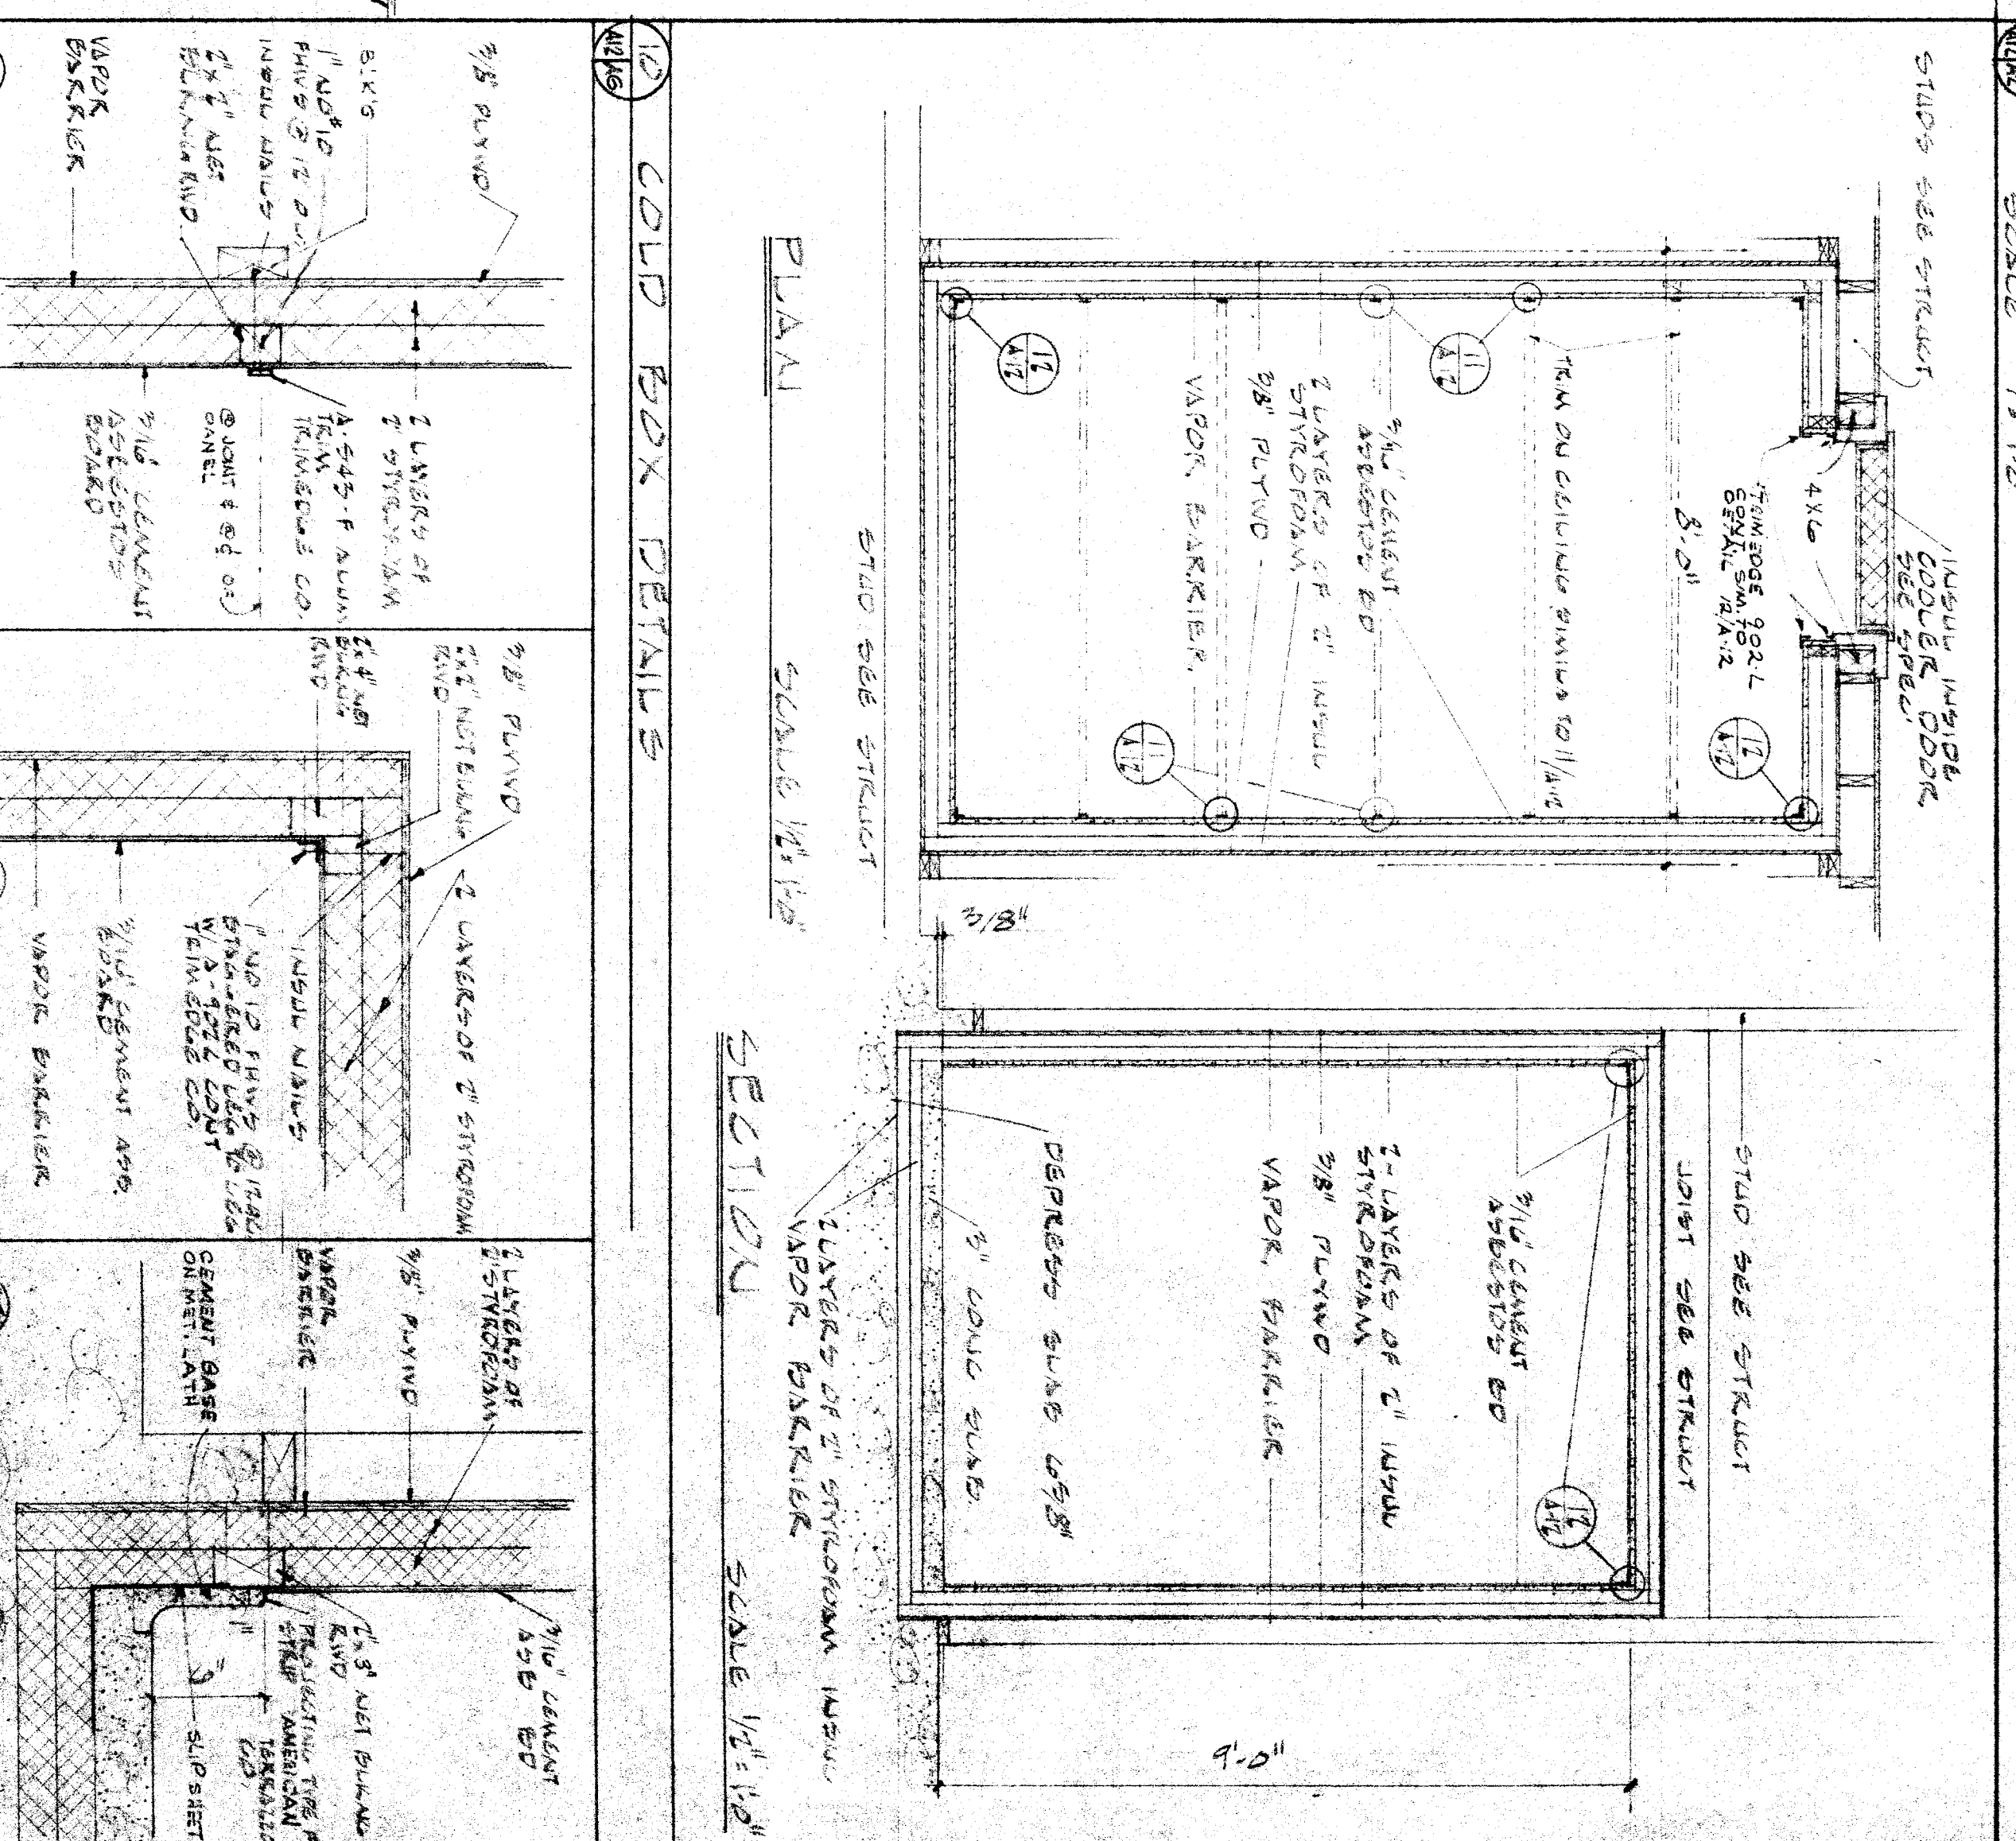


9 FASCIJA DETAIL SCALE 1/4\"/>

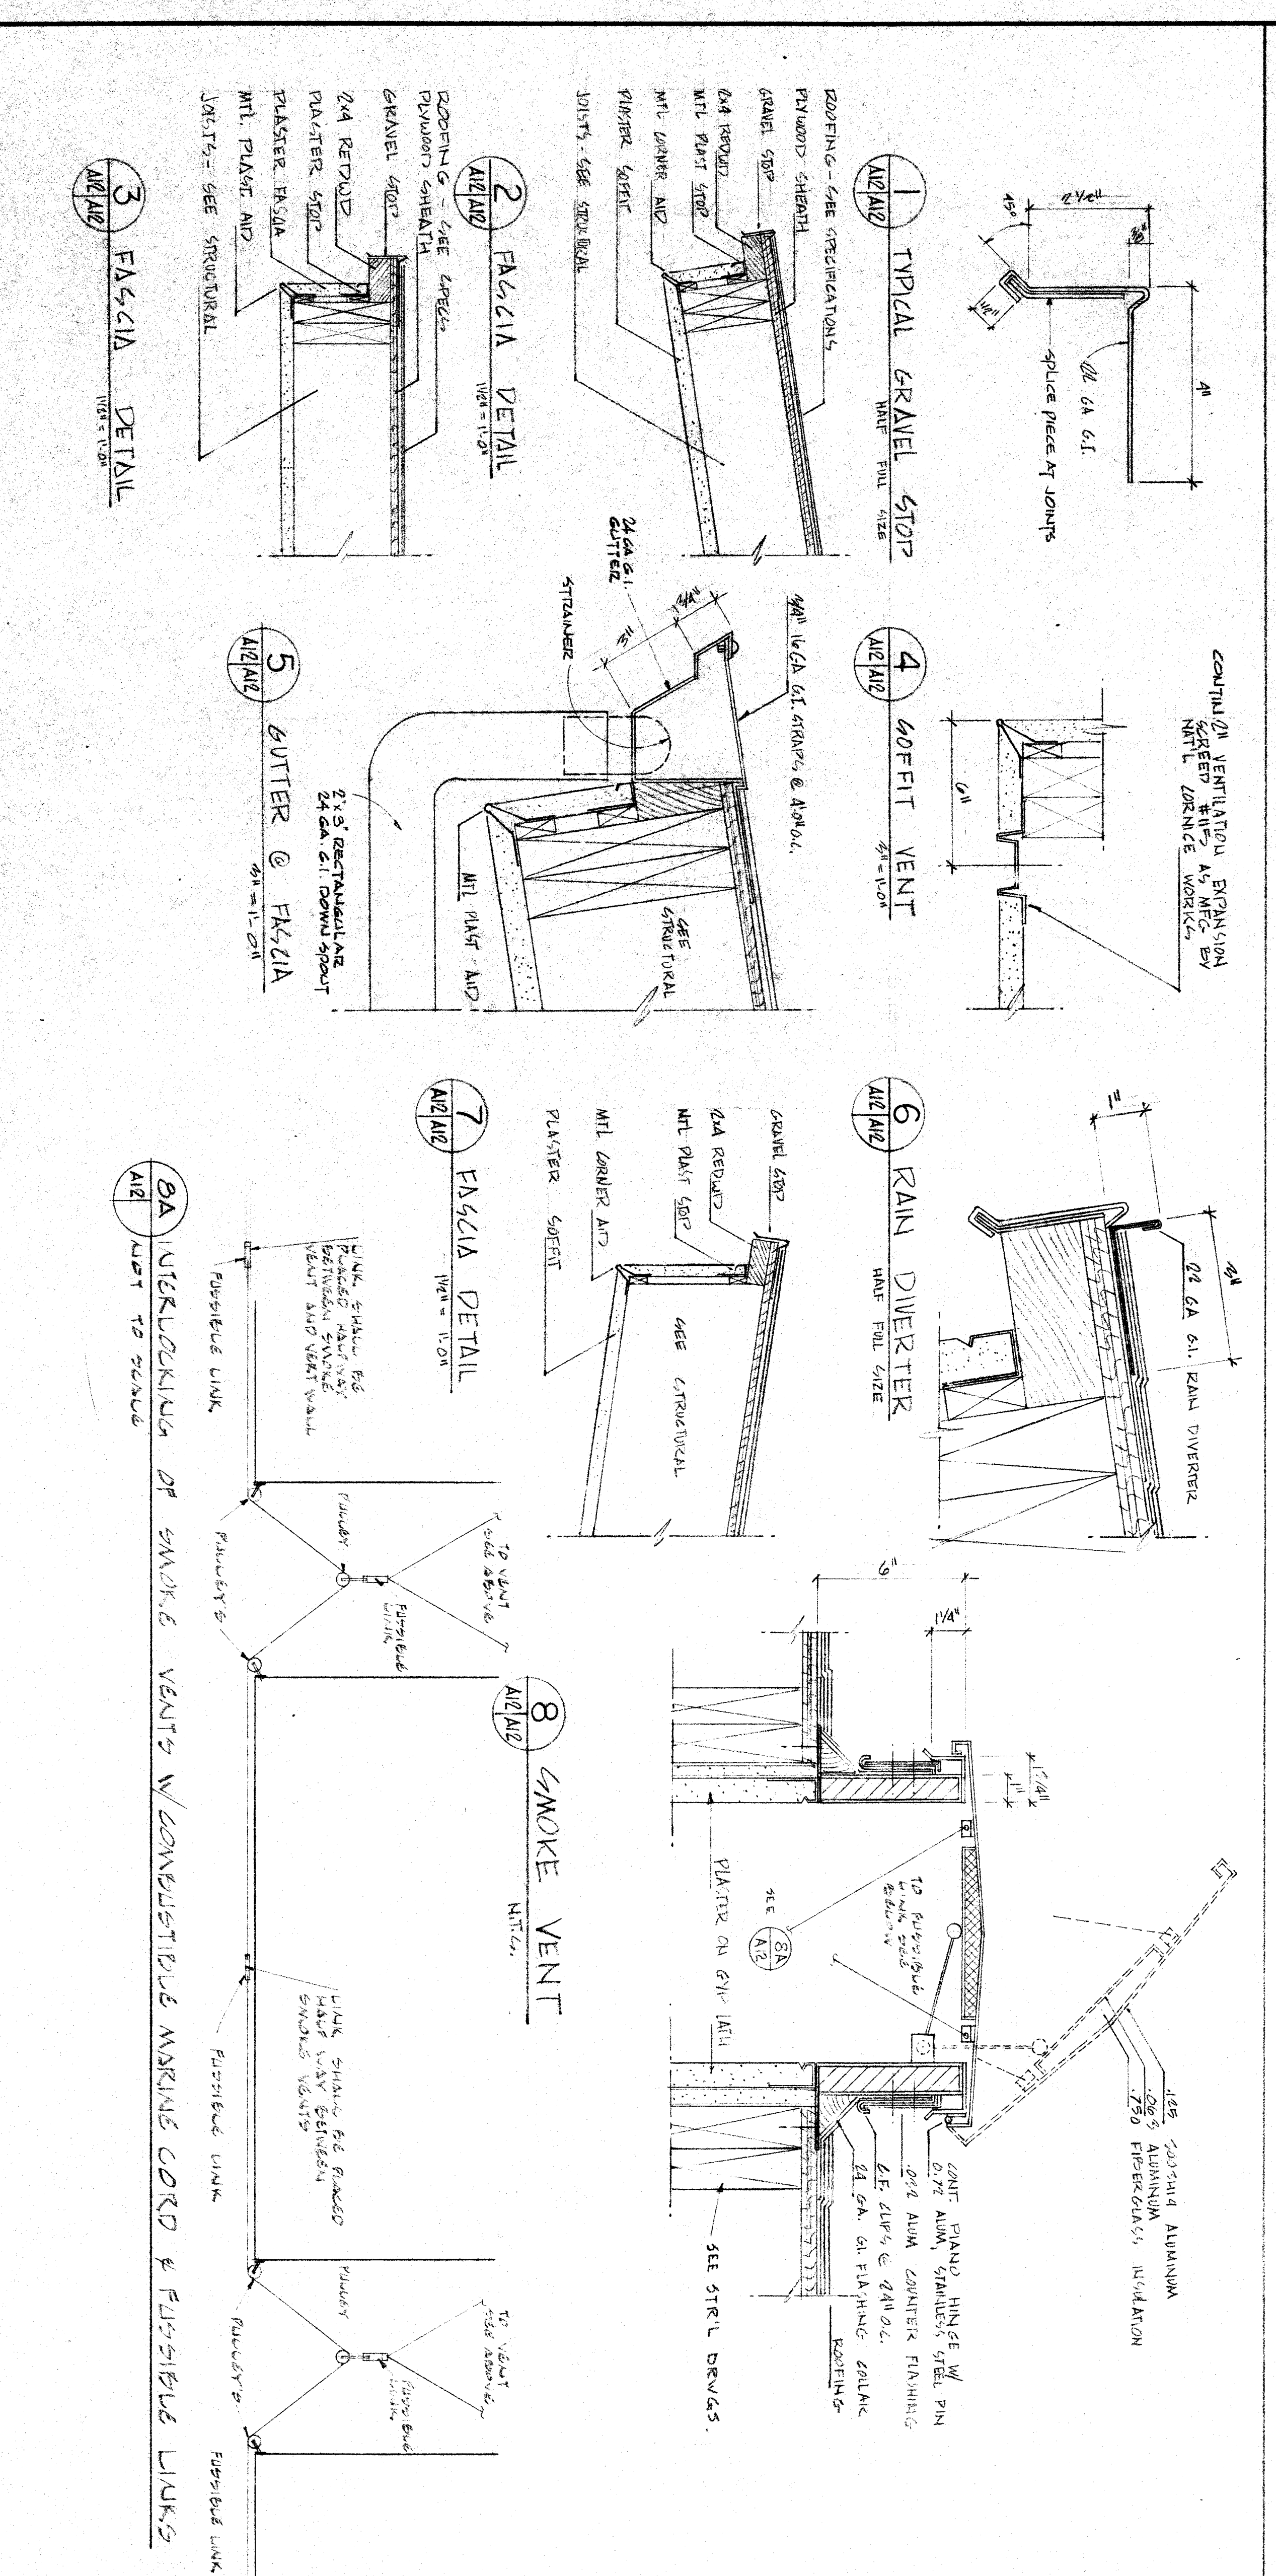

10 COLD BOX DETAILS SCALE 1/4\"/>

CHECK AND VERIFY ALL DIMENSIONS AND CONDITIONS AT JOB SITE BEFORE PROCEEDING WITH THE WORK.		REPORT ANY DISCREPANCIES TO THE ARCHITECT.	
REVISIONS	DATE	BY	DATE
1			
2			
3			
4			
5			
6			
7			
8			
9			
10			

STATE OF CALIFORNIA
STATE FIRE MARSHAL
APPROVED: [Signature]
DATE: [Date]

ERNEST L. MCGOY AIA ARCHITECT
3811 N STREET
COSTA MESA, CALIFORNIA 92626

HENRY ESSLERZ ELEMENTARY SCHOOL
BAKERSFIELD CITY SCHOOL DISTRICT
BAKERSFIELD, CALIFORNIA

NO. 68-7
SHEET 12
OF 19 SHEETS