

STATE OF CALIFORNIA
 STATE FIRE MARSHAL
 APPROVED UNDER STATUTE OF CALIFORNIA

REPORT ANY DISCREPANCIES TO THE ARCHITECT
 DRAWN: G.T. GAVES
 CHECKED:
 DATE: 25 09 91

APPROVED - DATE:
 ERNEST L. MCGOY A.I.A. ARCHITECT
 3011 W. STREET
 BAKERSFIELD

APPROVED - DATE:
 HENRY EISELEZ ELEVANTARY SCHOOL
 BAKERSFIELD DISTRICT
 CALIFORNIA 93300

APPROVED - DATE:
 HENRY EISELEZ ELEVANTARY SCHOOL
 BAKERSFIELD DISTRICT
 CALIFORNIA 93300

PUMPING PLOT PLAN

SCALE: 1/8" = 1'-0"

PRESSURE REGULATOR SCHEDULE


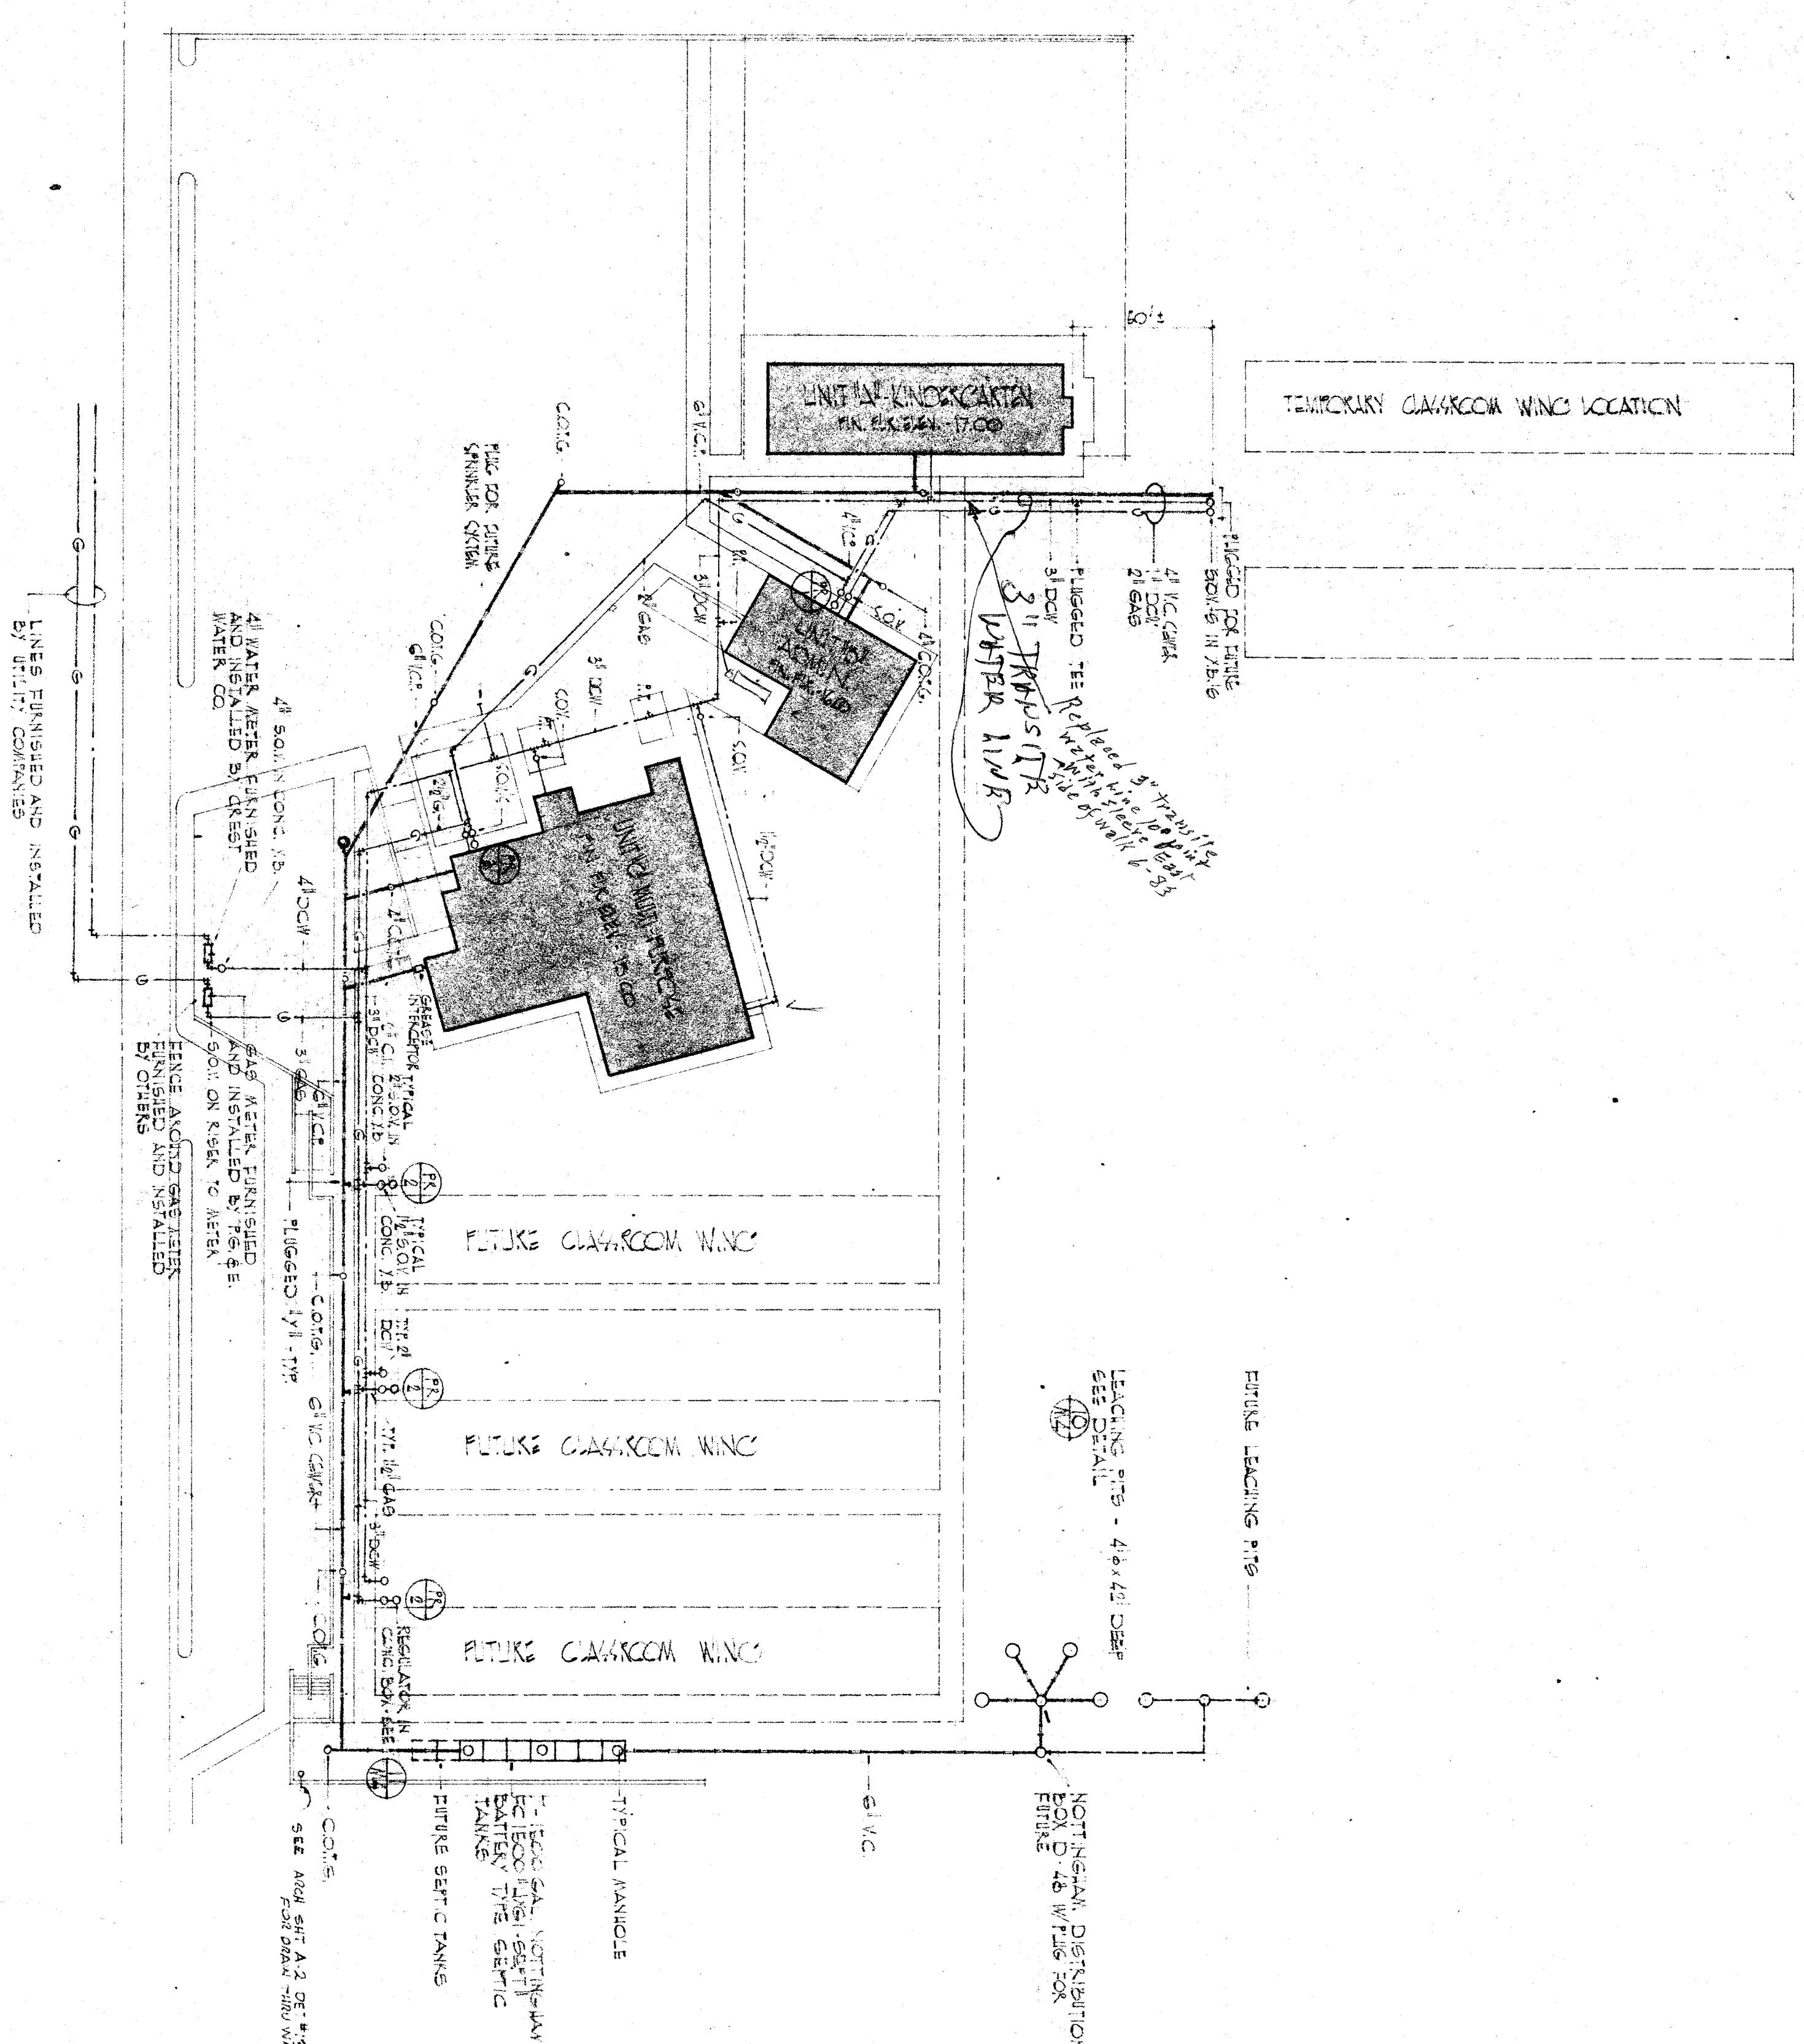

