



HEATING AND VENTILATING PLAN
SCALE: 1/4"=1'-0"




CHECK AND VERIFY ALL DIMENSIONS AND CONDITIONS AT JOB SITE BEFORE PROCEEDING WITH THE WORK. REPORT ANY DISCREPANCIES TO THE ARCHITECT.	DRAWN BY: M. J. HAZEN CHECKED BY: M. J. HAZEN
REVISIONS BY DATE AS BUILT STATE OF CALIFORNIA APPROVED FOR STATE OF CALIFORNIA CHANGE ORDER	REPORT ANY DISCREPANCIES TO THE ARCHITECT. DATE: 2-5-89 APPROVED: 5-11-89

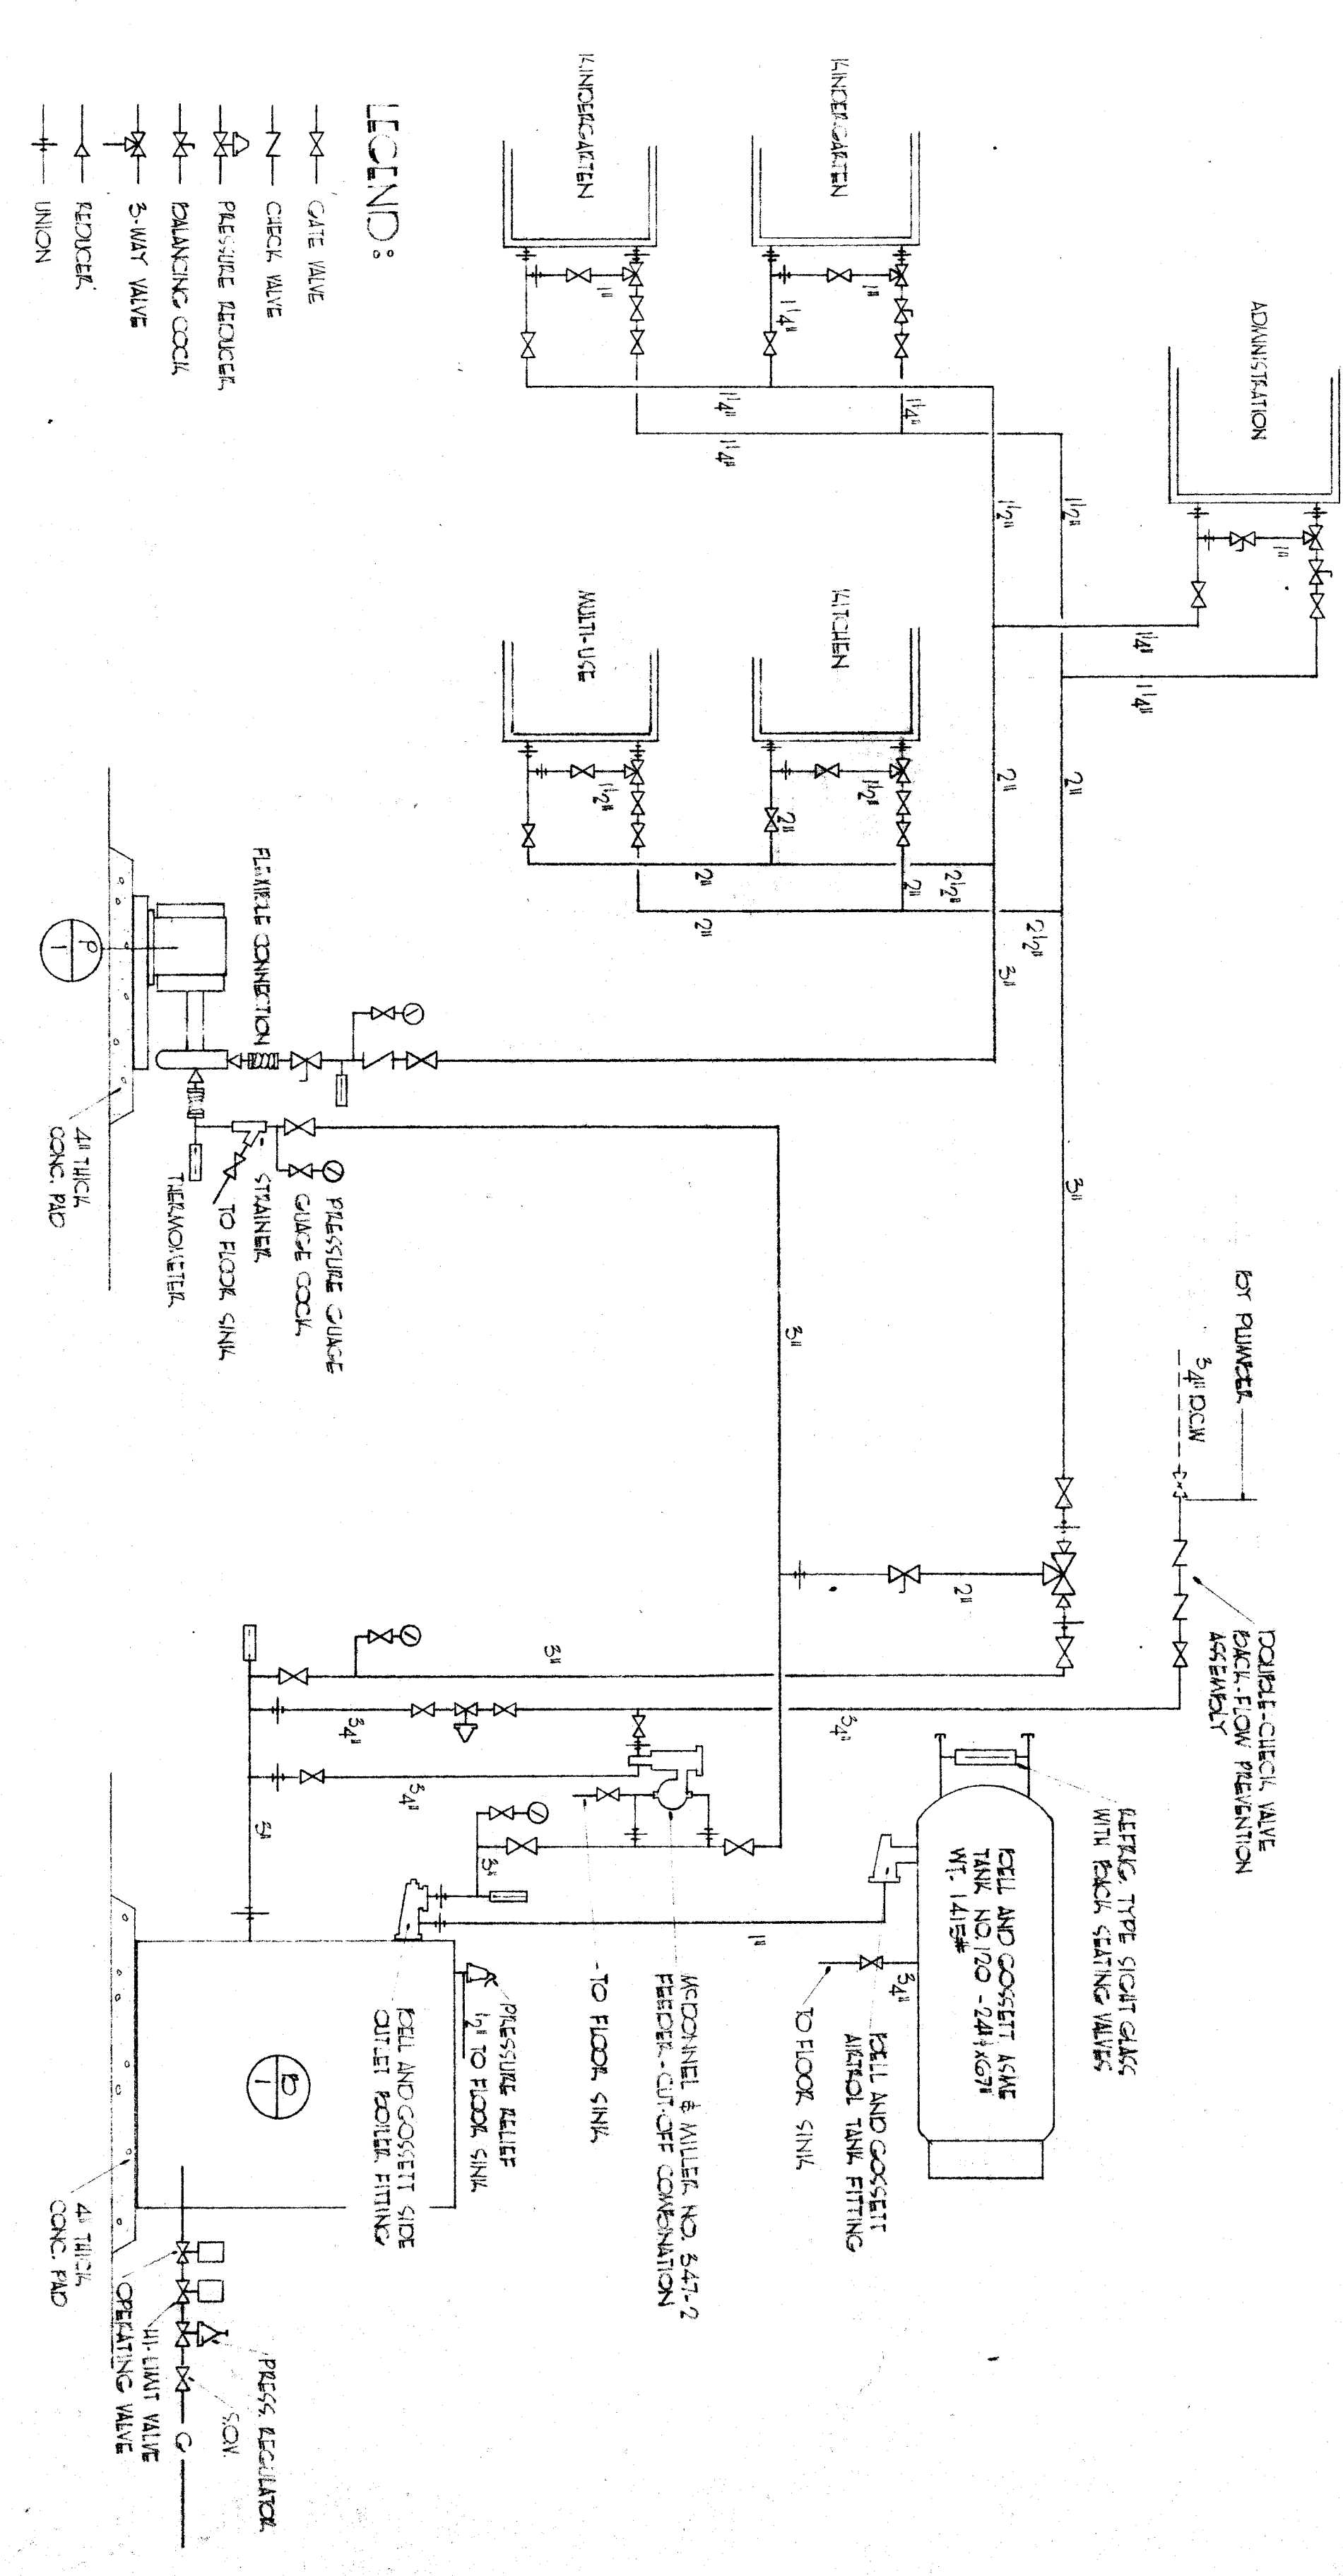


BOILER PIPING DIAGRAM
NO SCALE

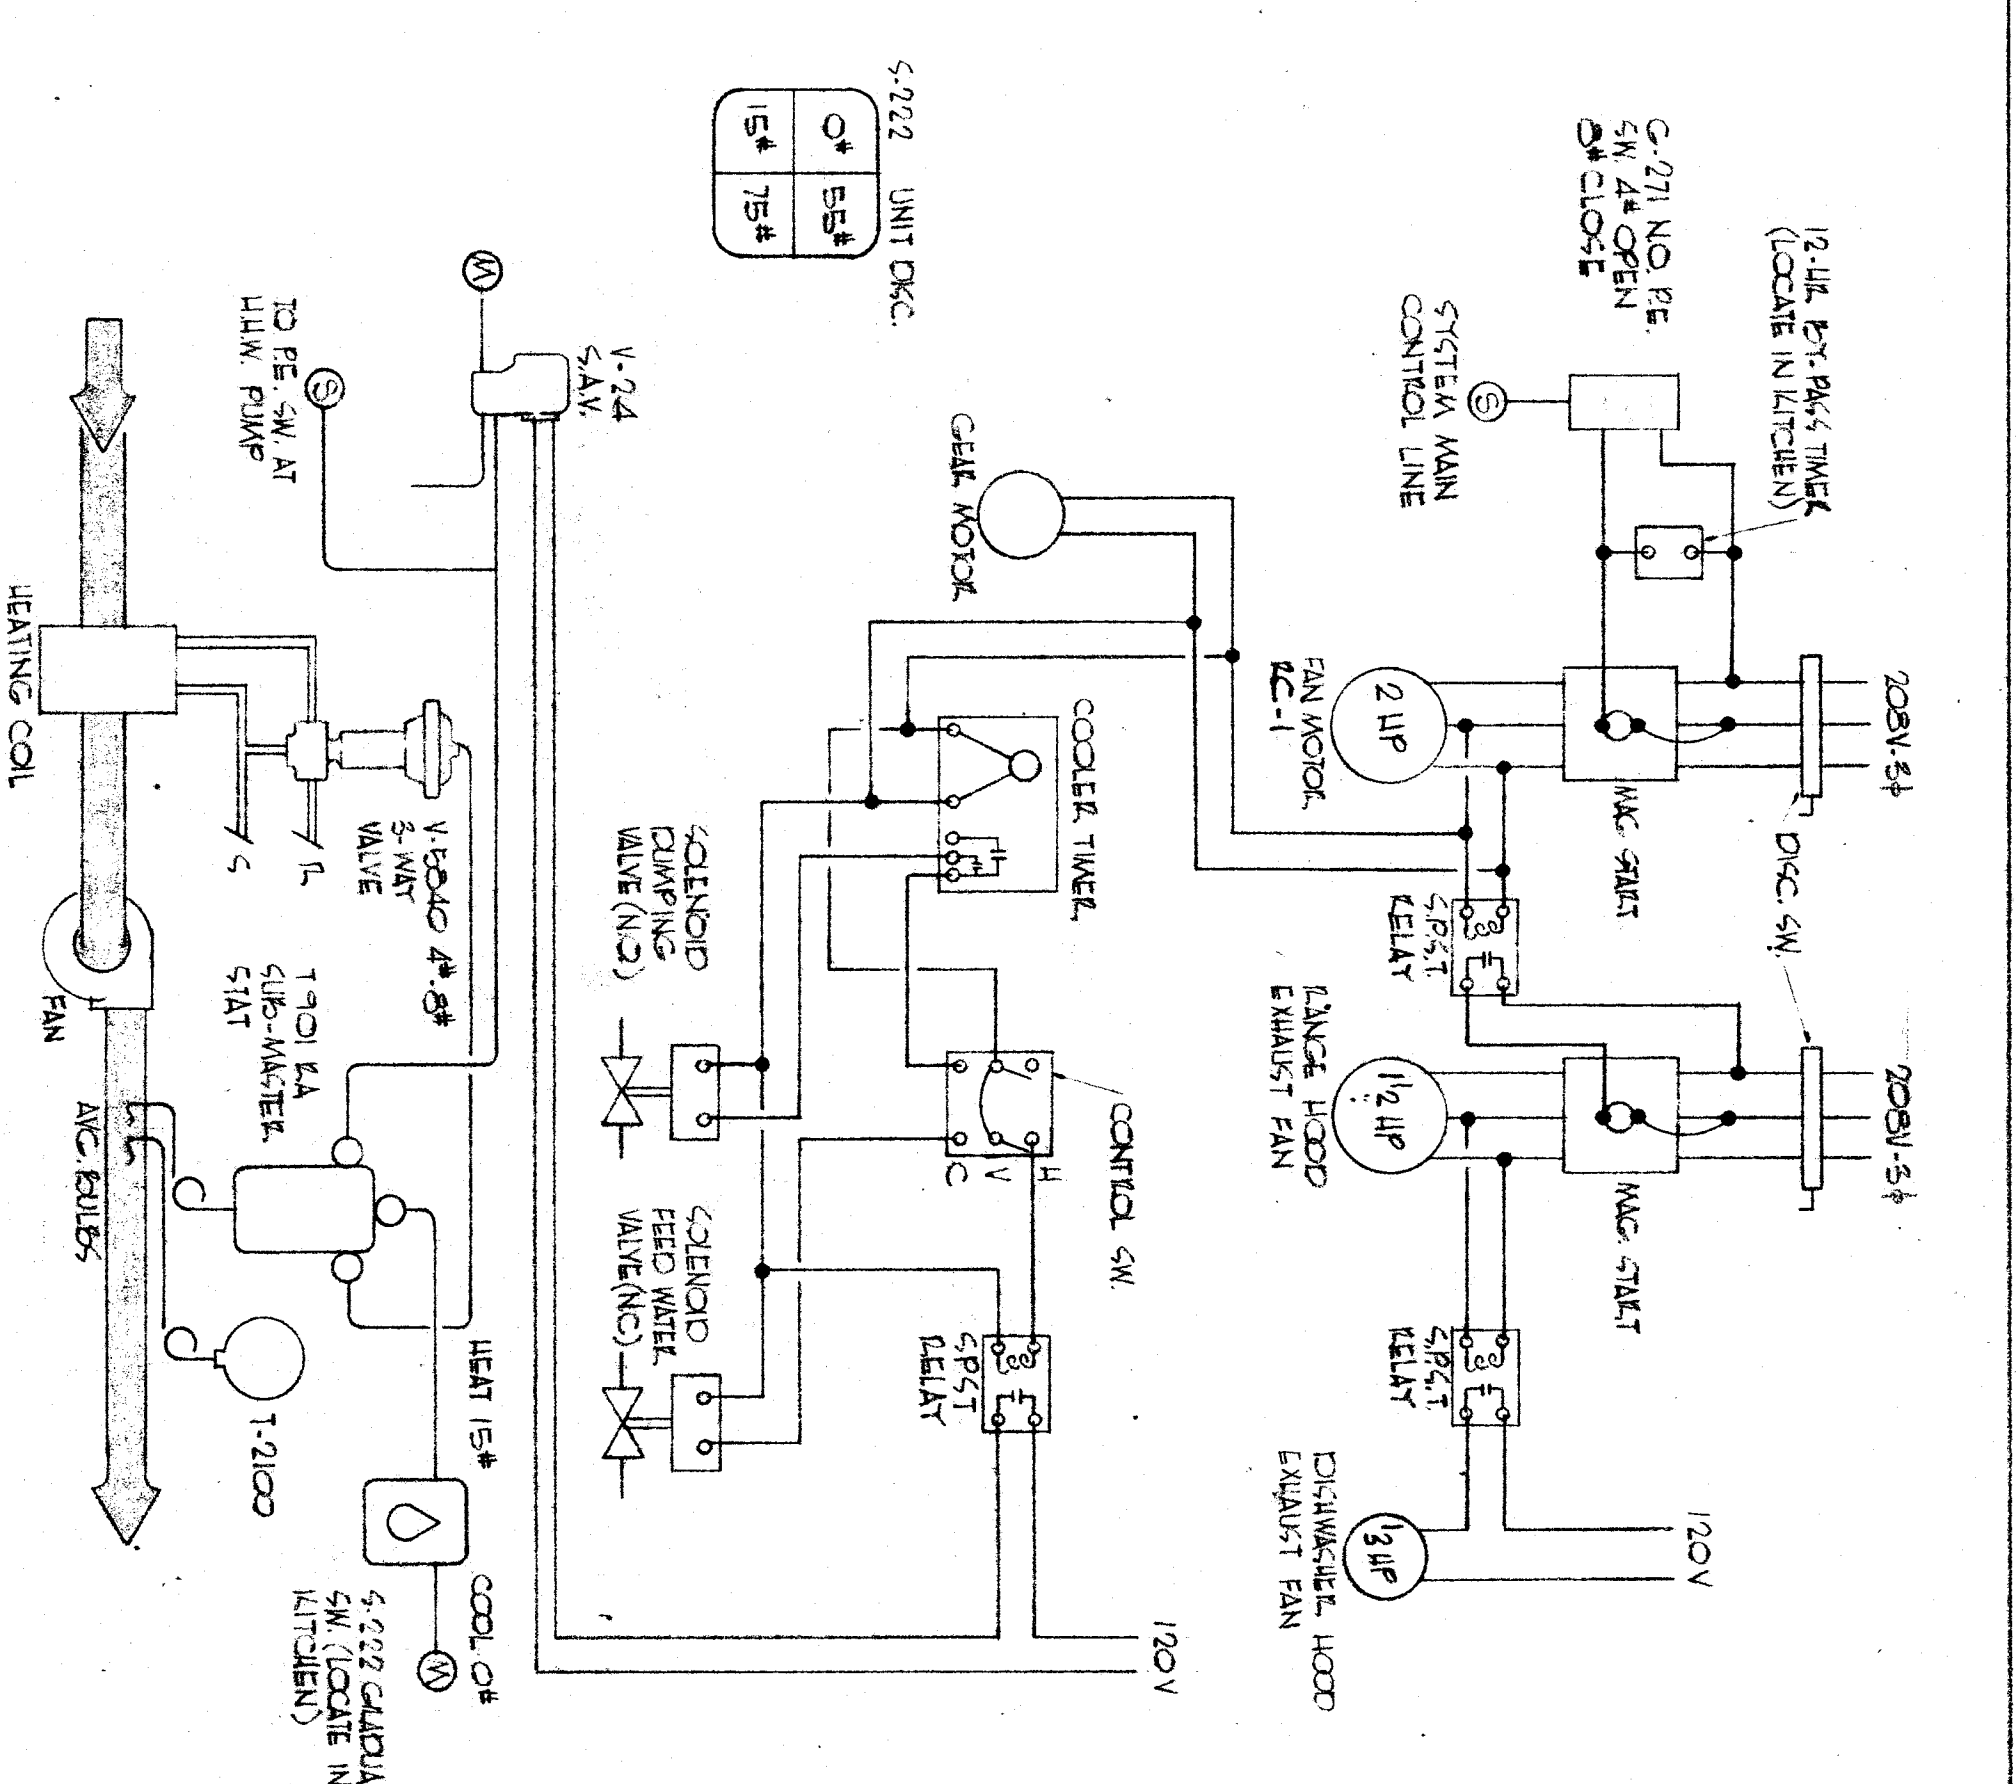


KITCHEN - CONTROL SYSTEM
NO SCALE

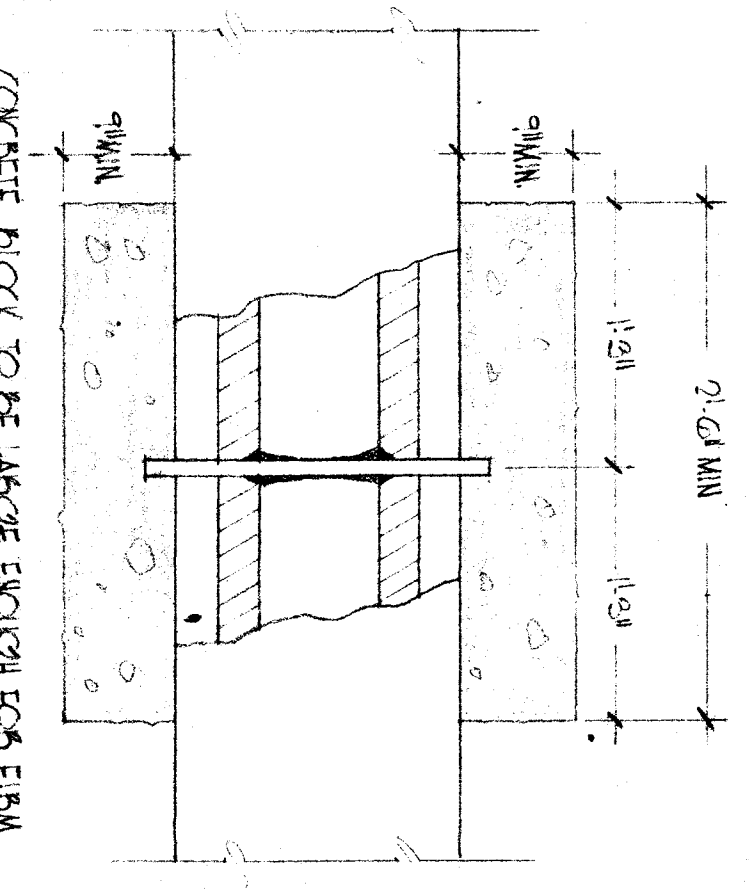

ANCON SECTION
NO SCALE

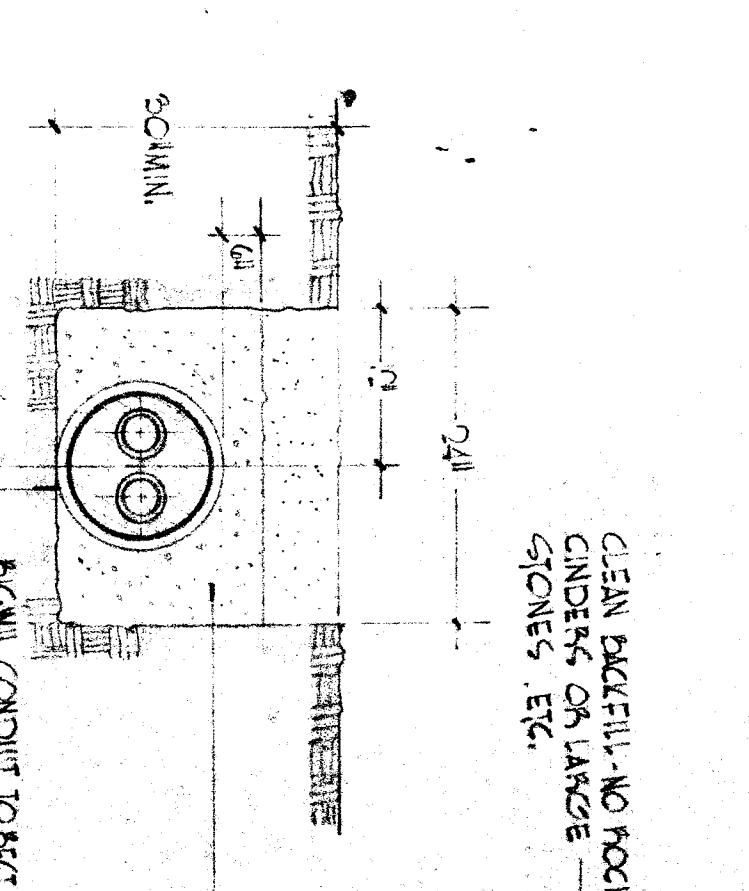

TRENCH SECTION
NO SCALE

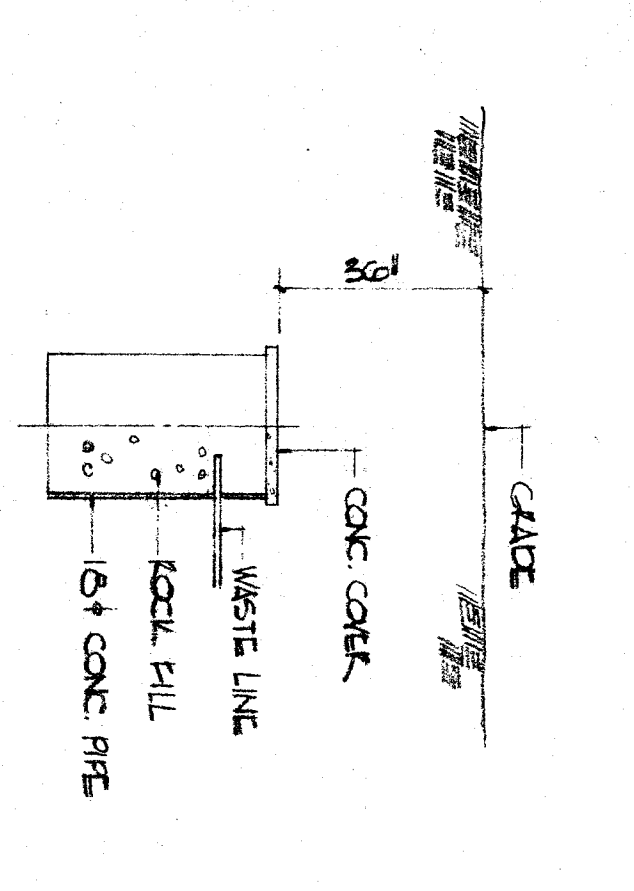

ROCK ROCKET DETAIL
NO SCALE

APPROVED - DATE 12 MARCH 89 ERNEST L. MCGOY A.I.A. ARCHITECT 8111 N. STREET BAKERSFIELD, CALIFORNIA 93303	ERNEST L. MCGOY A.I.A. ARCHITECT 8111 N. STREET BAKERSFIELD, CALIFORNIA 93303
---	---