
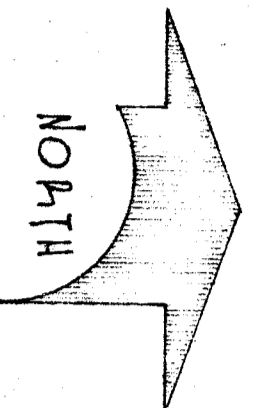




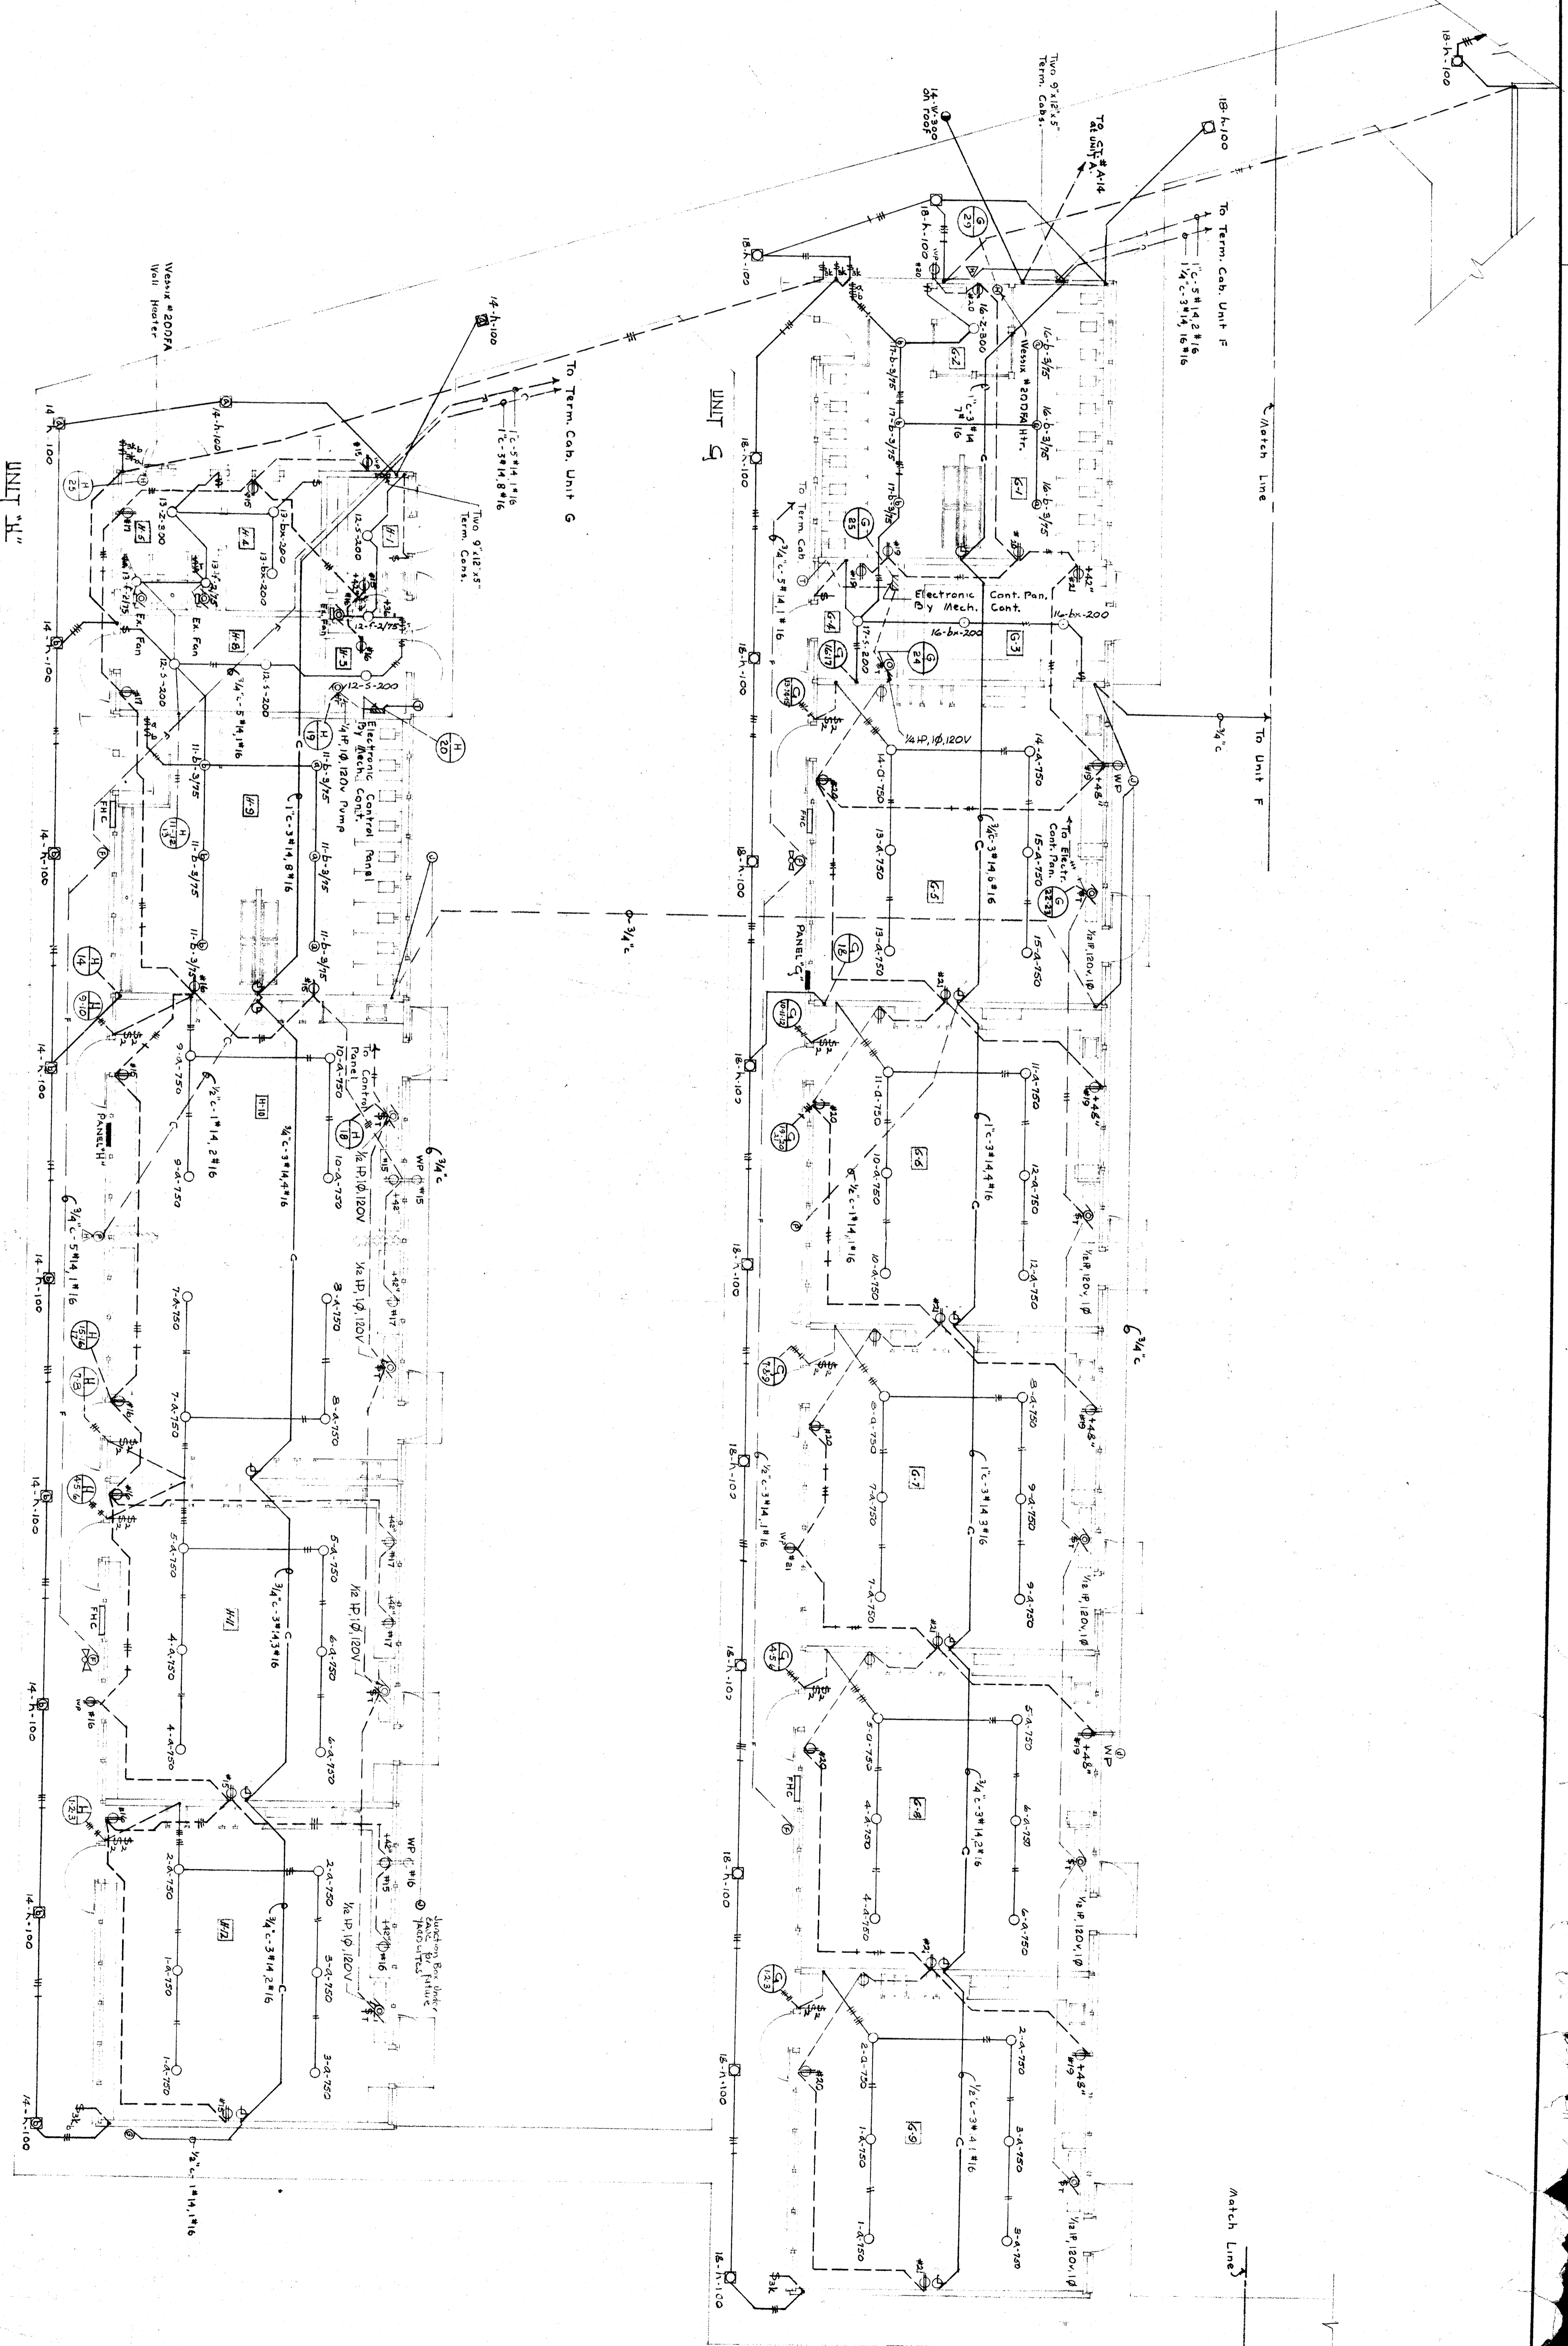

FLOOR PLAN OF UNITS 'G' & 'H'

EDWARD LOWE
ELECTRICAL ENGINEER
1025 FULTON ST.
BERKELEY, CALIFORNIA

OFFICE OF SUPERINTENDENT OF SCHOOLS
APPROVED
DATE

STATE OF CALIFORNIA
DEPARTMENT OF PUBLIC WORKS
DIVISION OF ARCHITECTURE

STATE OF CALIFORNIA, DEPARTMENT OF PUBLIC WORKS
DIVISION OF ARCHITECTURE
11300
APPROVED
DATE

BAKER-SHIELD CITY SCHOOLS
1600 K ST. BAKER-SHIELD, CAL.
BOARD OF EDUCATION

APPROVED
DATE NOV 5, 1953

EMERSON JUNIOR HIG SCHOOL
FOURTH AND P ST. SHERRETT
CALIFORNIA

ERNEST L. MCCOY A. I. A. ARCHITECT
2811 N STREET
BAKER-SHIELD CALIFORNIA

DATE 10-2-53
DRAWN
CHECKED
BY