


MULTI-PURPOSE BLDG UNIT "B"

TYPICAL CLASSROOM BUILDING UNITS "E", "F", "G" AND "H"

EQUIPMENT SCHEDULE

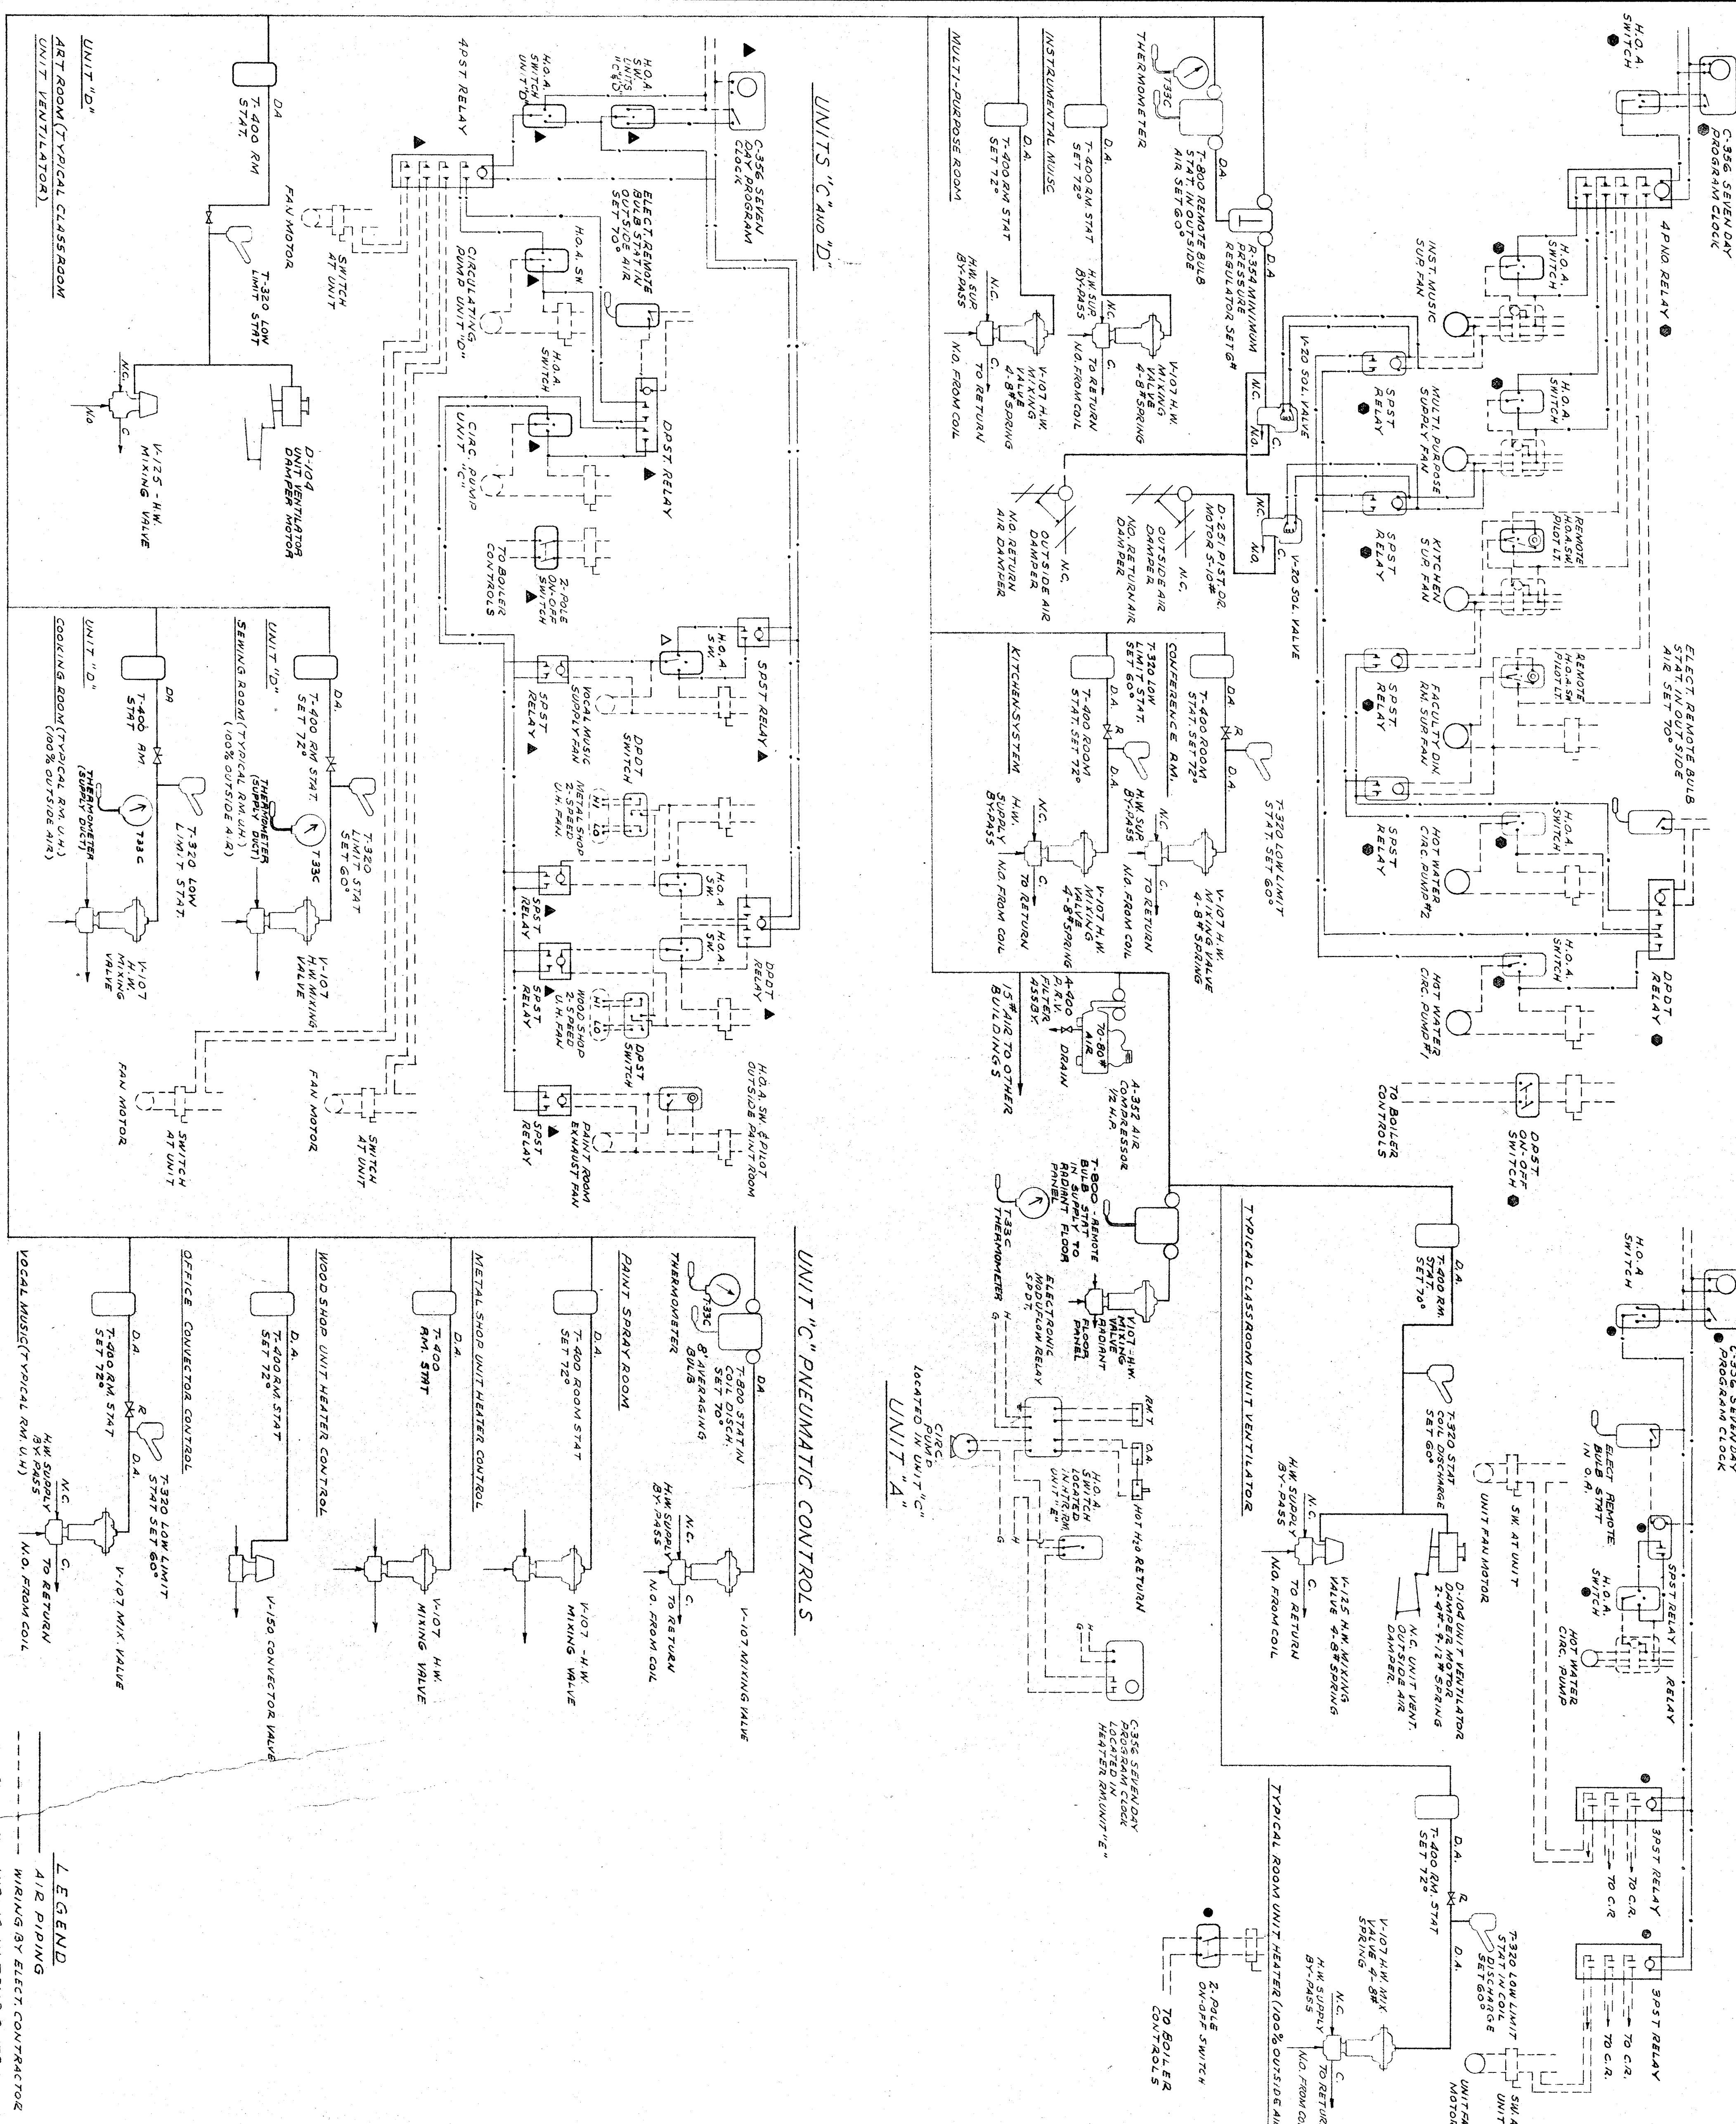

TEMPERATURE CONTROL SYSTEM

NOTE: JOHNSON SERVICE NUMBERS FOR REFERENCE ONLY

J. S. HAWELL  
 OFFICE OF SUPERINTENDENT OF SCHOOLS  
 STATE OF CALIFORNIA  
 DEPARTMENT OF PUBLIC WORKS  
 DIVISION OF ARCHITECTURE

STATE OF CALIFORNIA - DEPARTMENT OF PUBLIC WORKS  
 DIVISION OF ARCHITECTURE  
 PROJECT NO. 11300  
 BAKERSFIELD CITY SCHOOLS  
 EMERSON JUNIOR HIGH SCHOOL  
 1600 "X" ST. BAKERSFIELD CALIFORNIA

APPROVED: DATE NOV 5, 1953  
 ERNEST L. MCCOY A. A. ARCHITECT  
 8011 H STREET BAKERSFIELD CALIFORNIA

\* DENOTES EQUIPMENT TO BE SUPPLIED BY PLUMBING CONTRACTOR

EQUIP. NO.	QUANTITY	NAME	LOCATION	NOTES	DESCRIPTION

GENERAL NOTES

1. WHERE A PIPE SIZE IS OMITTED, IT SHALL BE SIZED FOR SERVICE INTENDED.
2. ALL TOILET EXHAUST FANS SHALL OPERATE FROM LIGHT SWITCHES.
3. ALL CLASSROOM UNIT VENTILATOR VALVES SHALL BE 1/2"

LEGEND

- AIR PIPING
- WIRING BY ELECTRIC CONTRACTOR
- WIRING IN TEMP. CONTROL PANEL
- LOCATED IN TEMPERATURE UNIT "A"
