




SECT A-A'-3
WATER HEATER PIPING
SCALE 1/2"=1'-0"

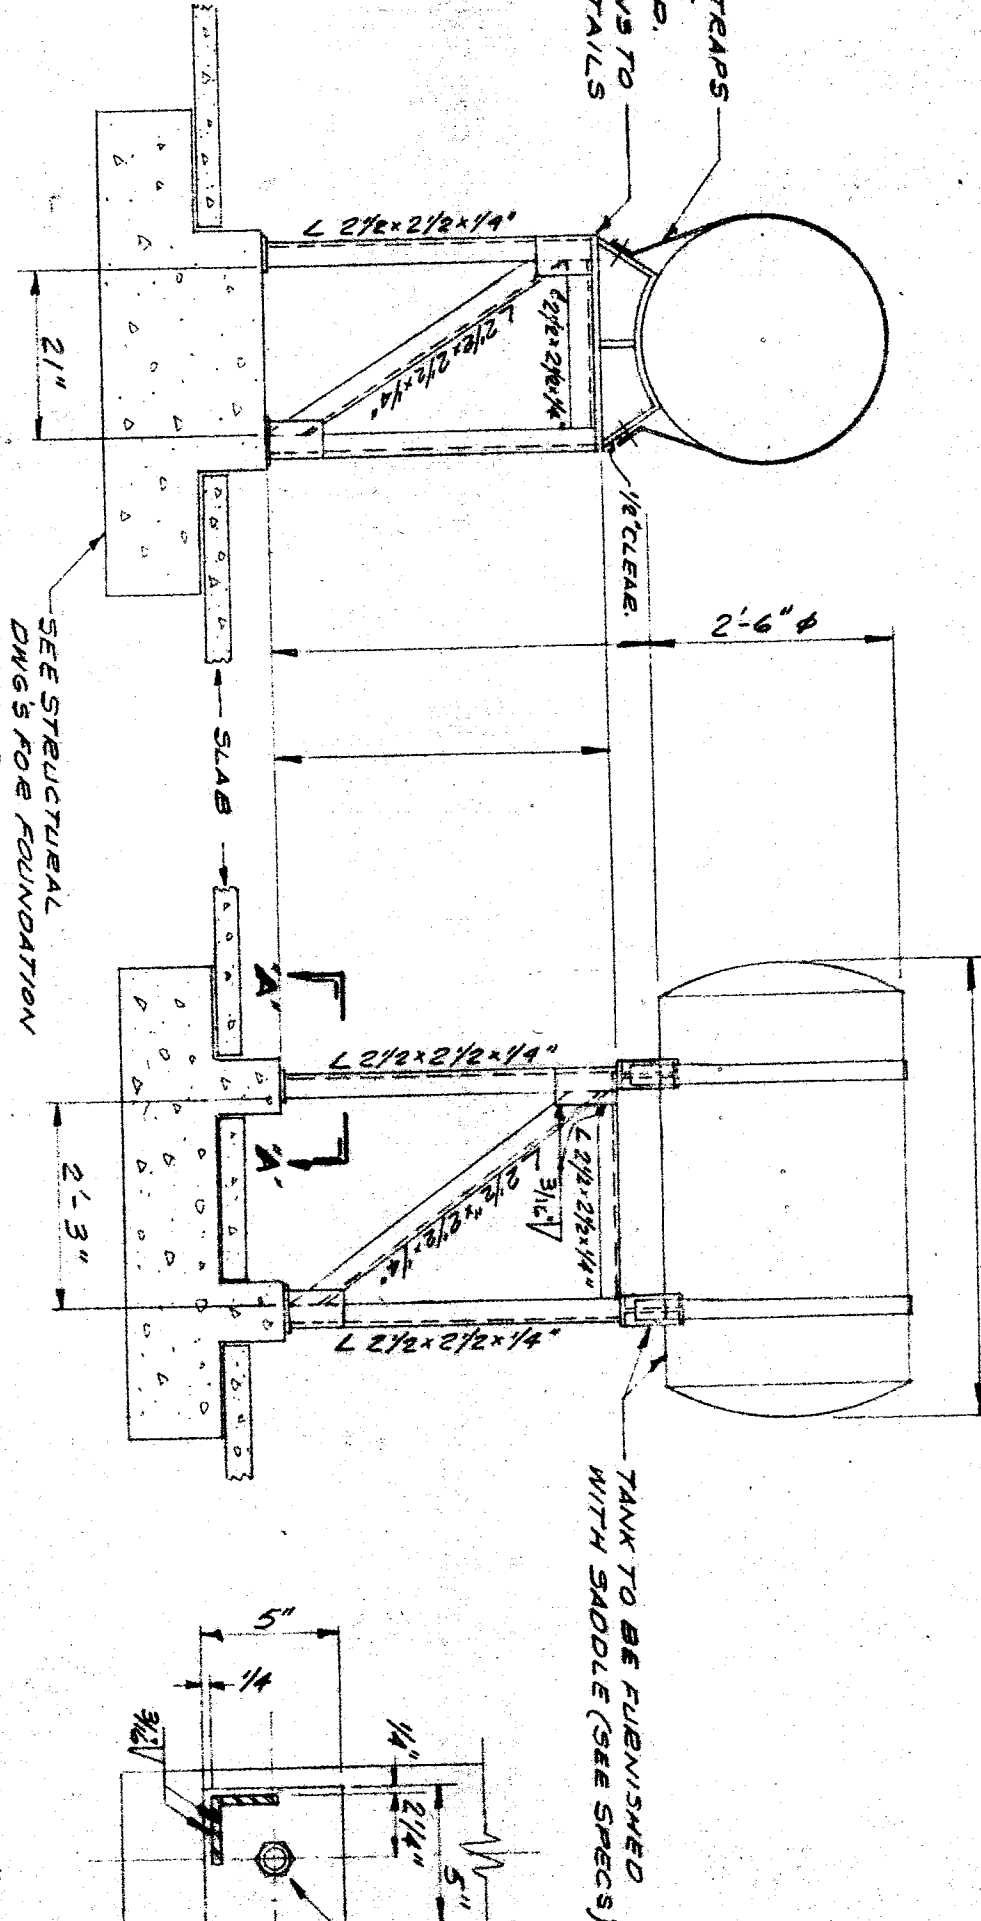


DETAIL A-A'-3
HOT WATER TANK STAND
NO SCALE

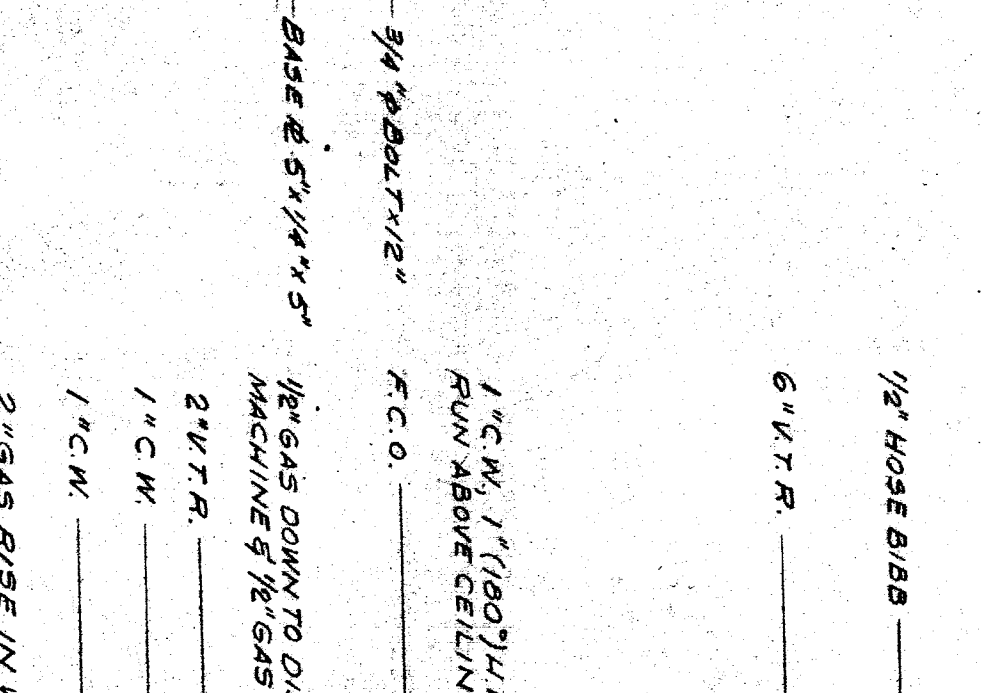


SECT A-A'
NO SCALE

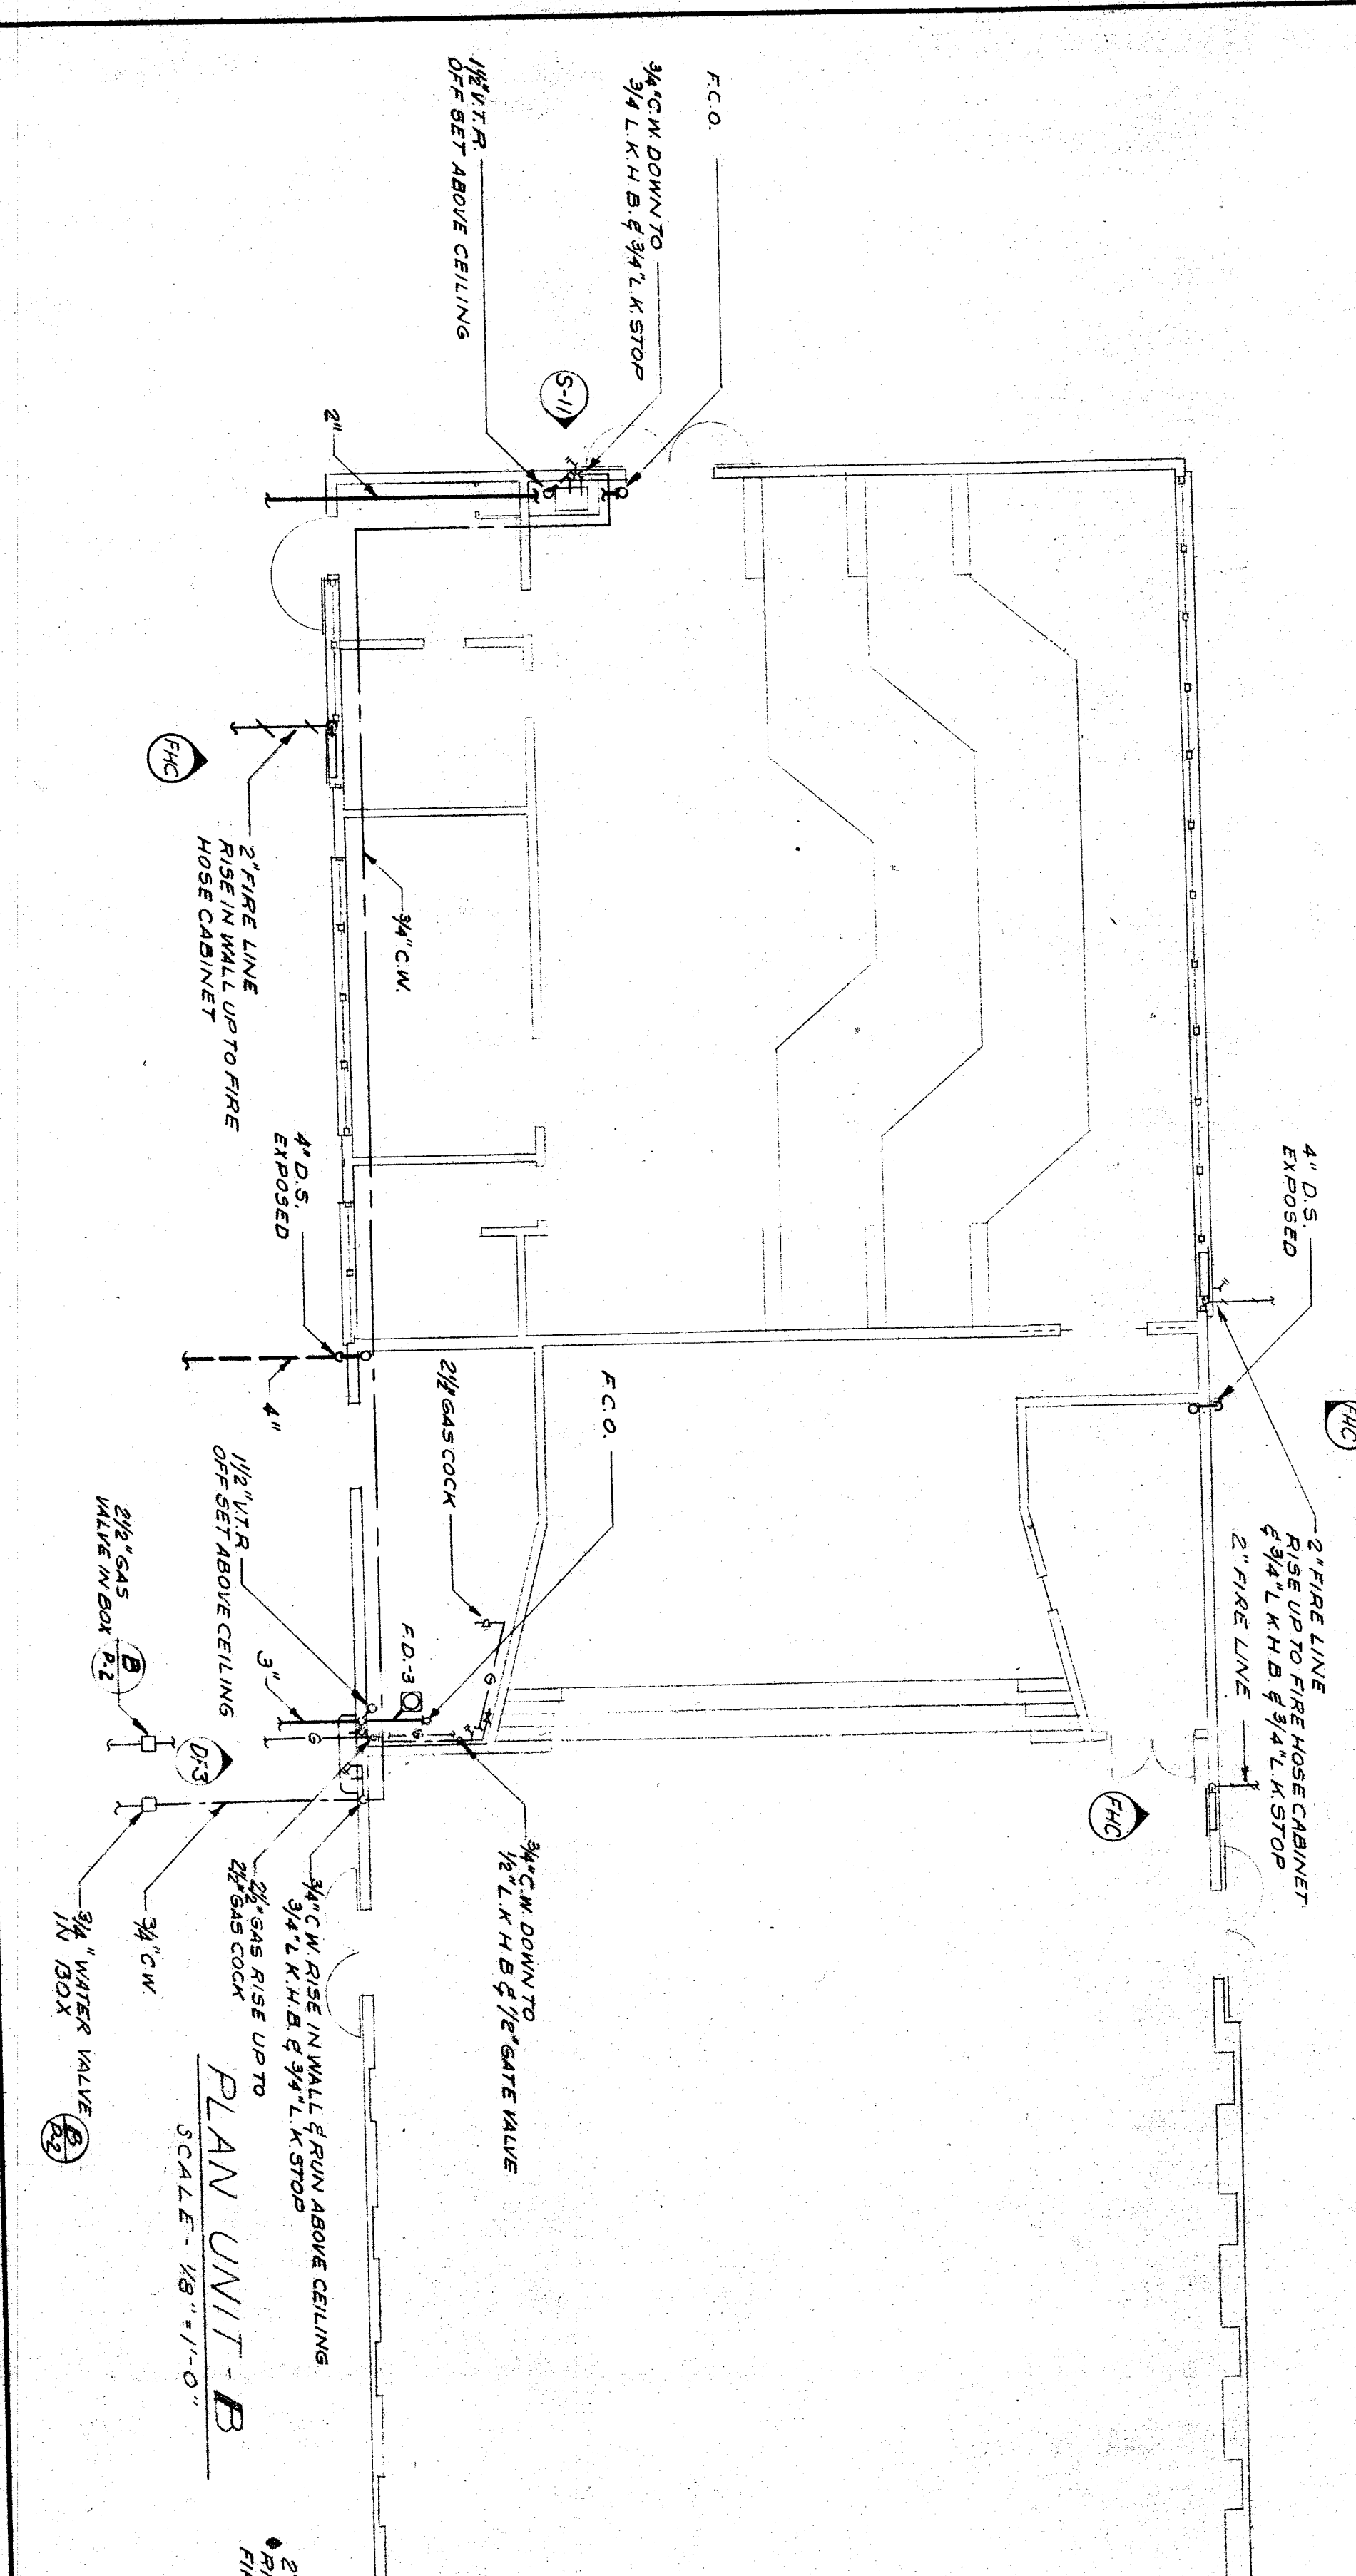

PLAN UNIT-B
SCALE 1/8"=1'-0"

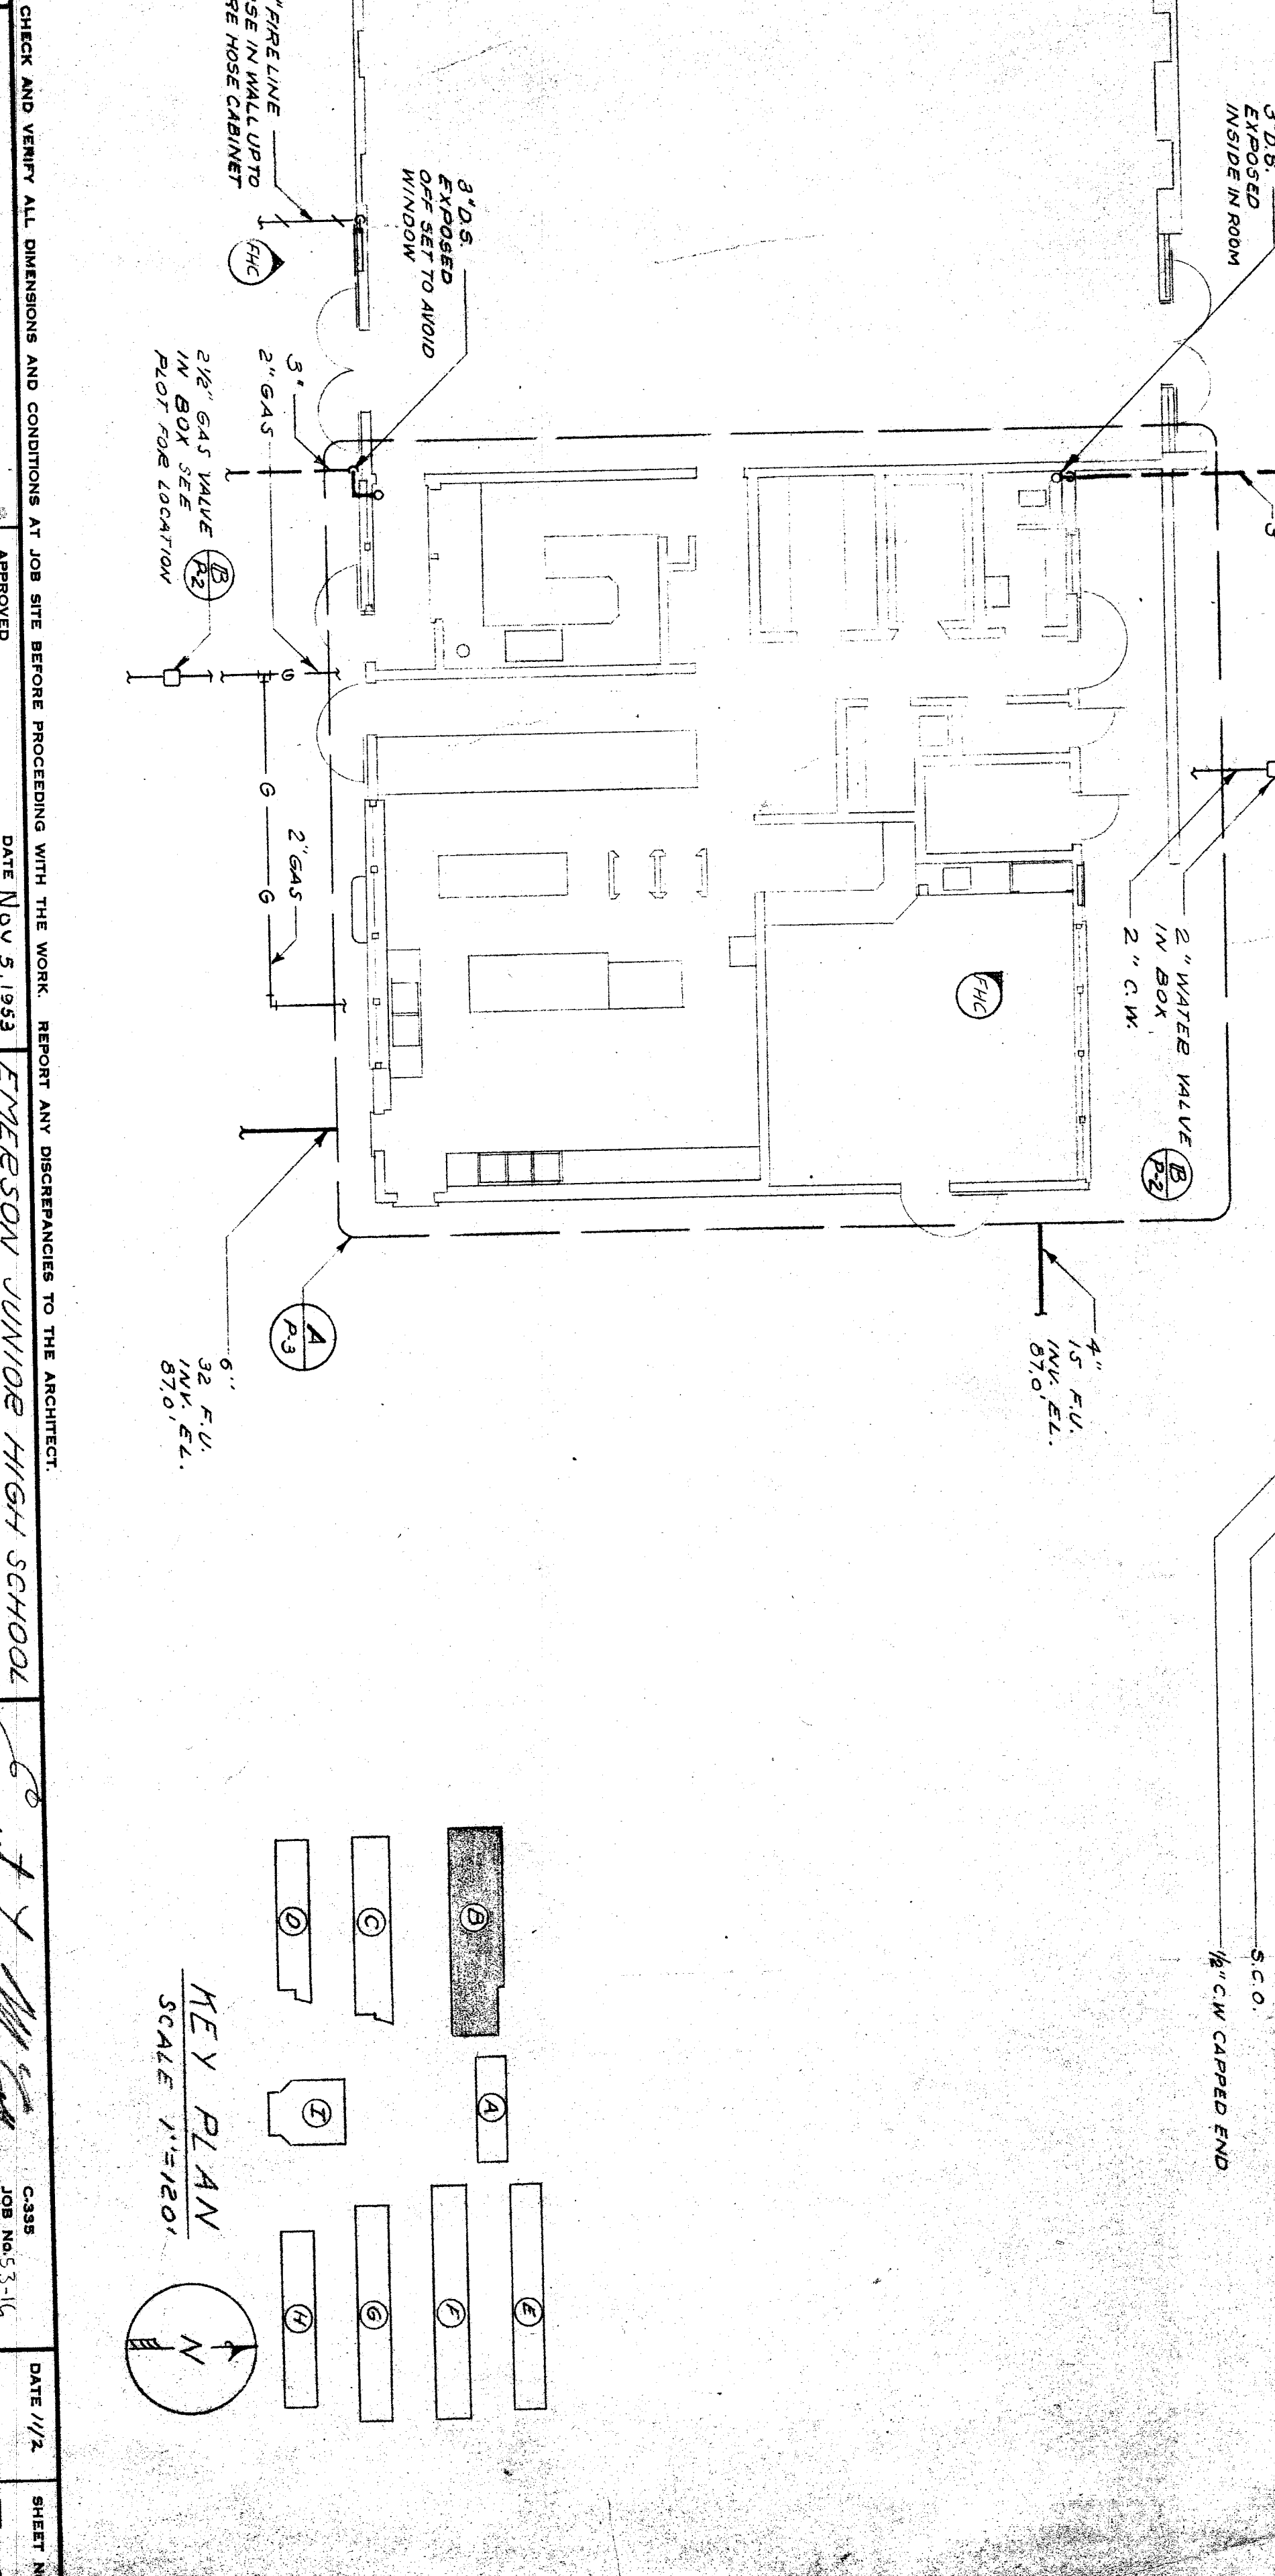

PLAN DETAIL A-A'-3
SCALE 1/4"=1'-0"

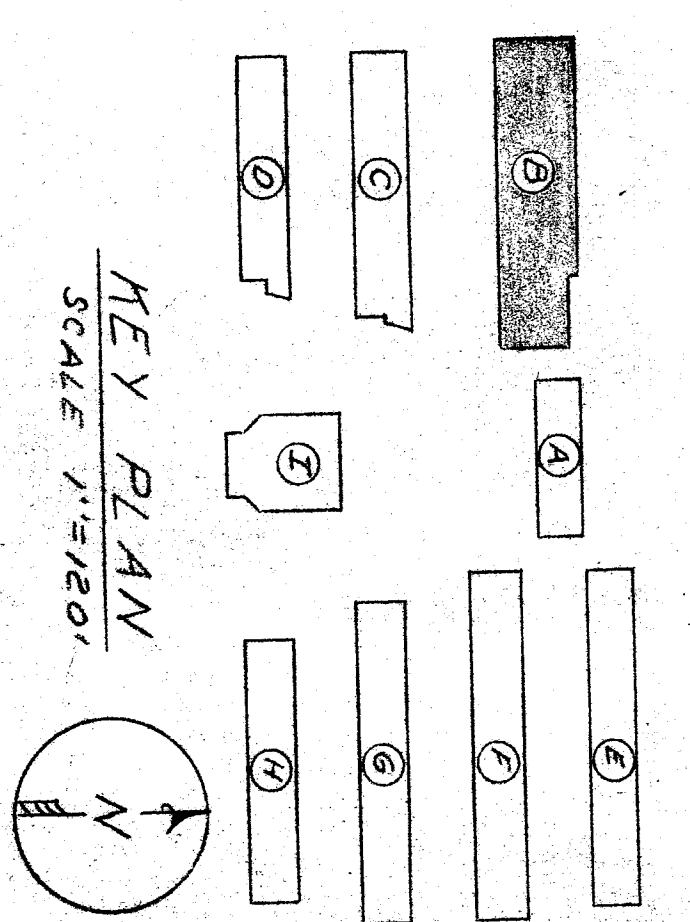

KEY PLAN






JOB NO. 53-1-C
DRAWN BY: [Signature]
CHECKED BY: [Signature]
SHEET NO. P-3 OF 6 SHEETS