


TYPICAL CLASSROOM CROSS SECTION A  
Scale: 1/2" = 1'-0"

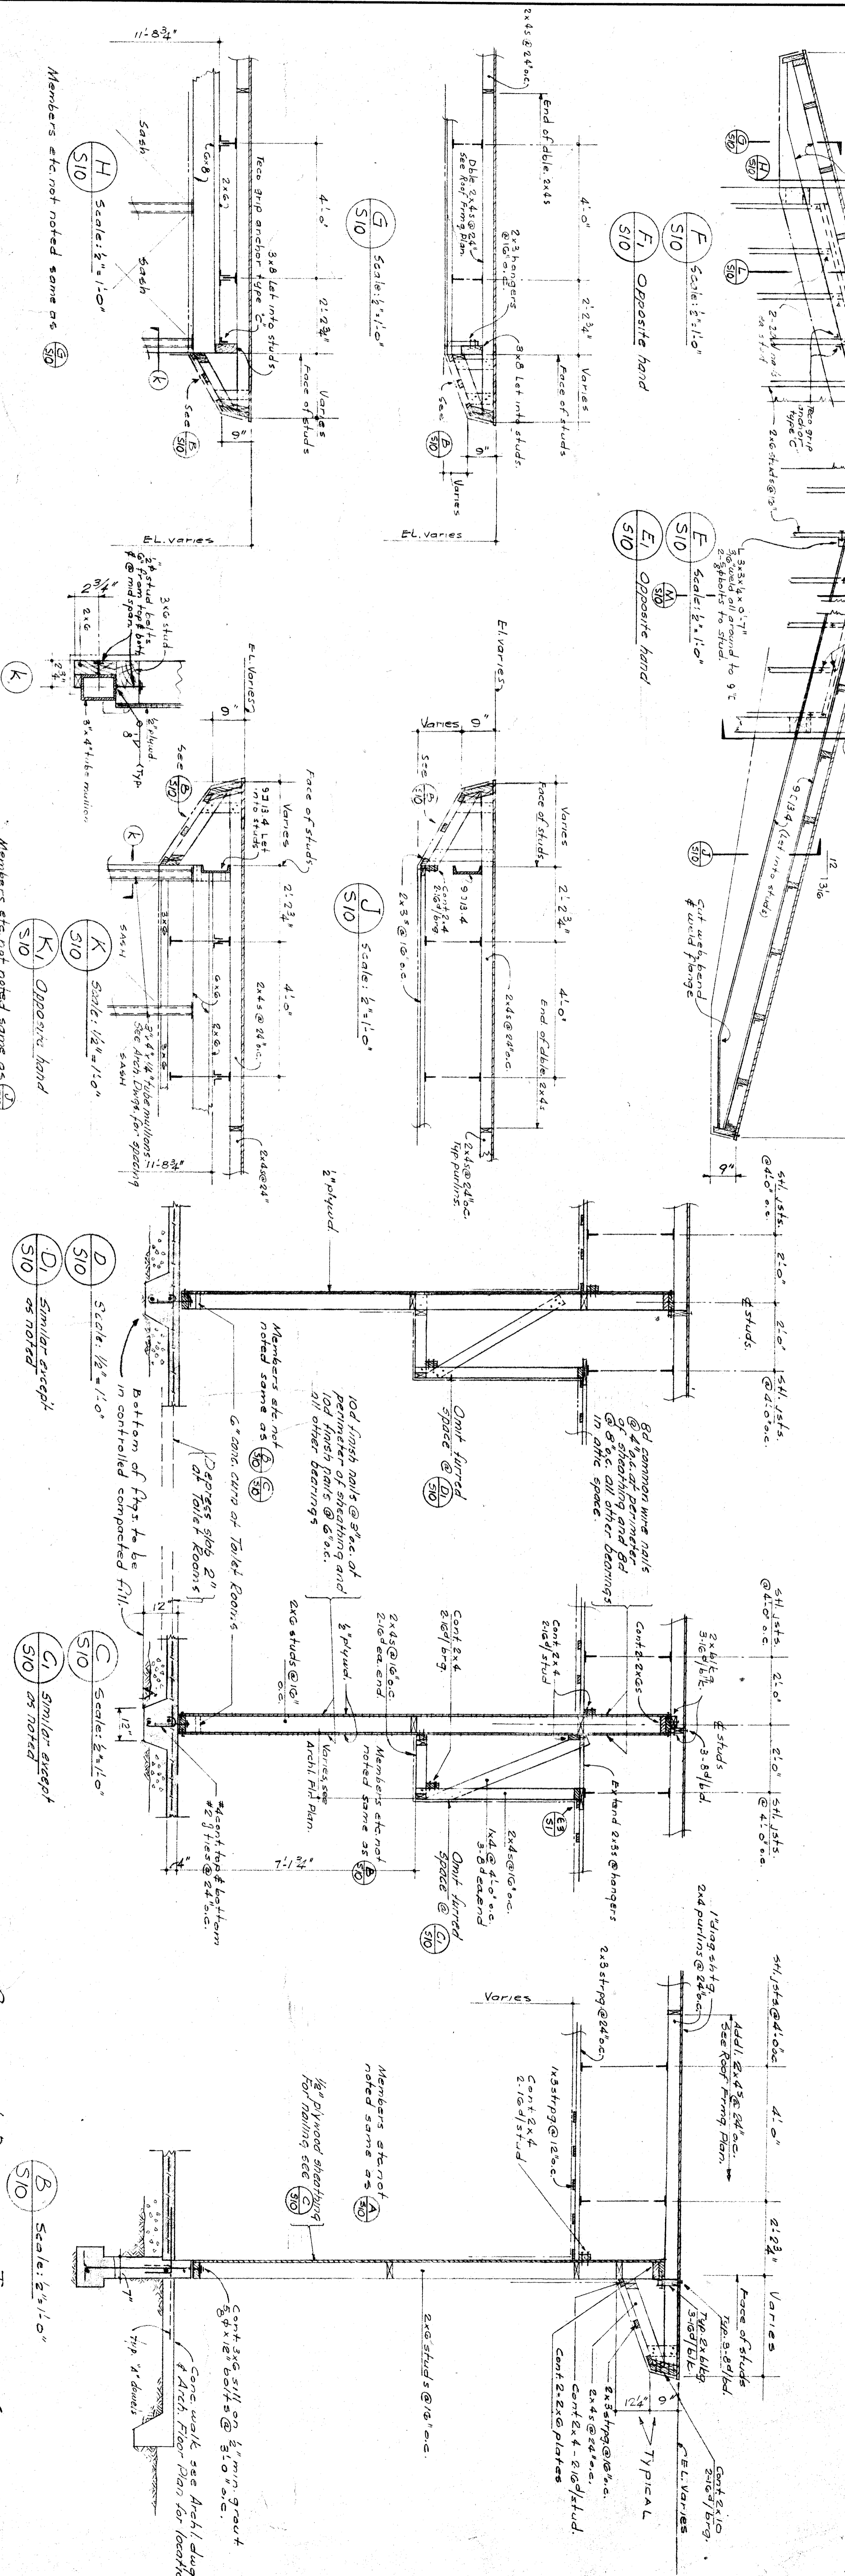

SECTIONS & DETAILS OF TYPICAL CLASSROOM  
Scale: 1/2" = 1'-0"

HILLMAN & NOWELL  
STRUCTURAL ENGINEERS  
ARCHITECTS BUILDING, LOS ANGELES 11

OFFICE OF SUPERINTENDENT OF SCHOOLS  
STATE OF CALIFORNIA  
DEPARTMENT OF PUBLIC WORKS  
DIVISION OF ARCHITECTURE

STATE OF CALIFORNIA - DEPARTMENT OF PUBLIC WORKS  
DIVISION OF ARCHITECTURE  
APPROVED: JAMES W. BAKER  
DATE: NOV 2 1933

BAKERSFIELD CITY SCHOOLS  
1600 W. ST. BAKERSFIELD, CALIF.  
BOARD OF TRUSTEES

EMERSON JUNIOR HIGH SCHOOL  
BAKERSFIELD CITY SCHOOL DISTRICT  
FOURTH AND P' STREETS  
CALIFORNIA

ERNEST L. MCCOY A.I.A. ARCHITECT  
CHICKENHEAD  
OF 23814

DATE: 11-2-33  
JOB NO. 53-16  
SHEET NO. 11-2