



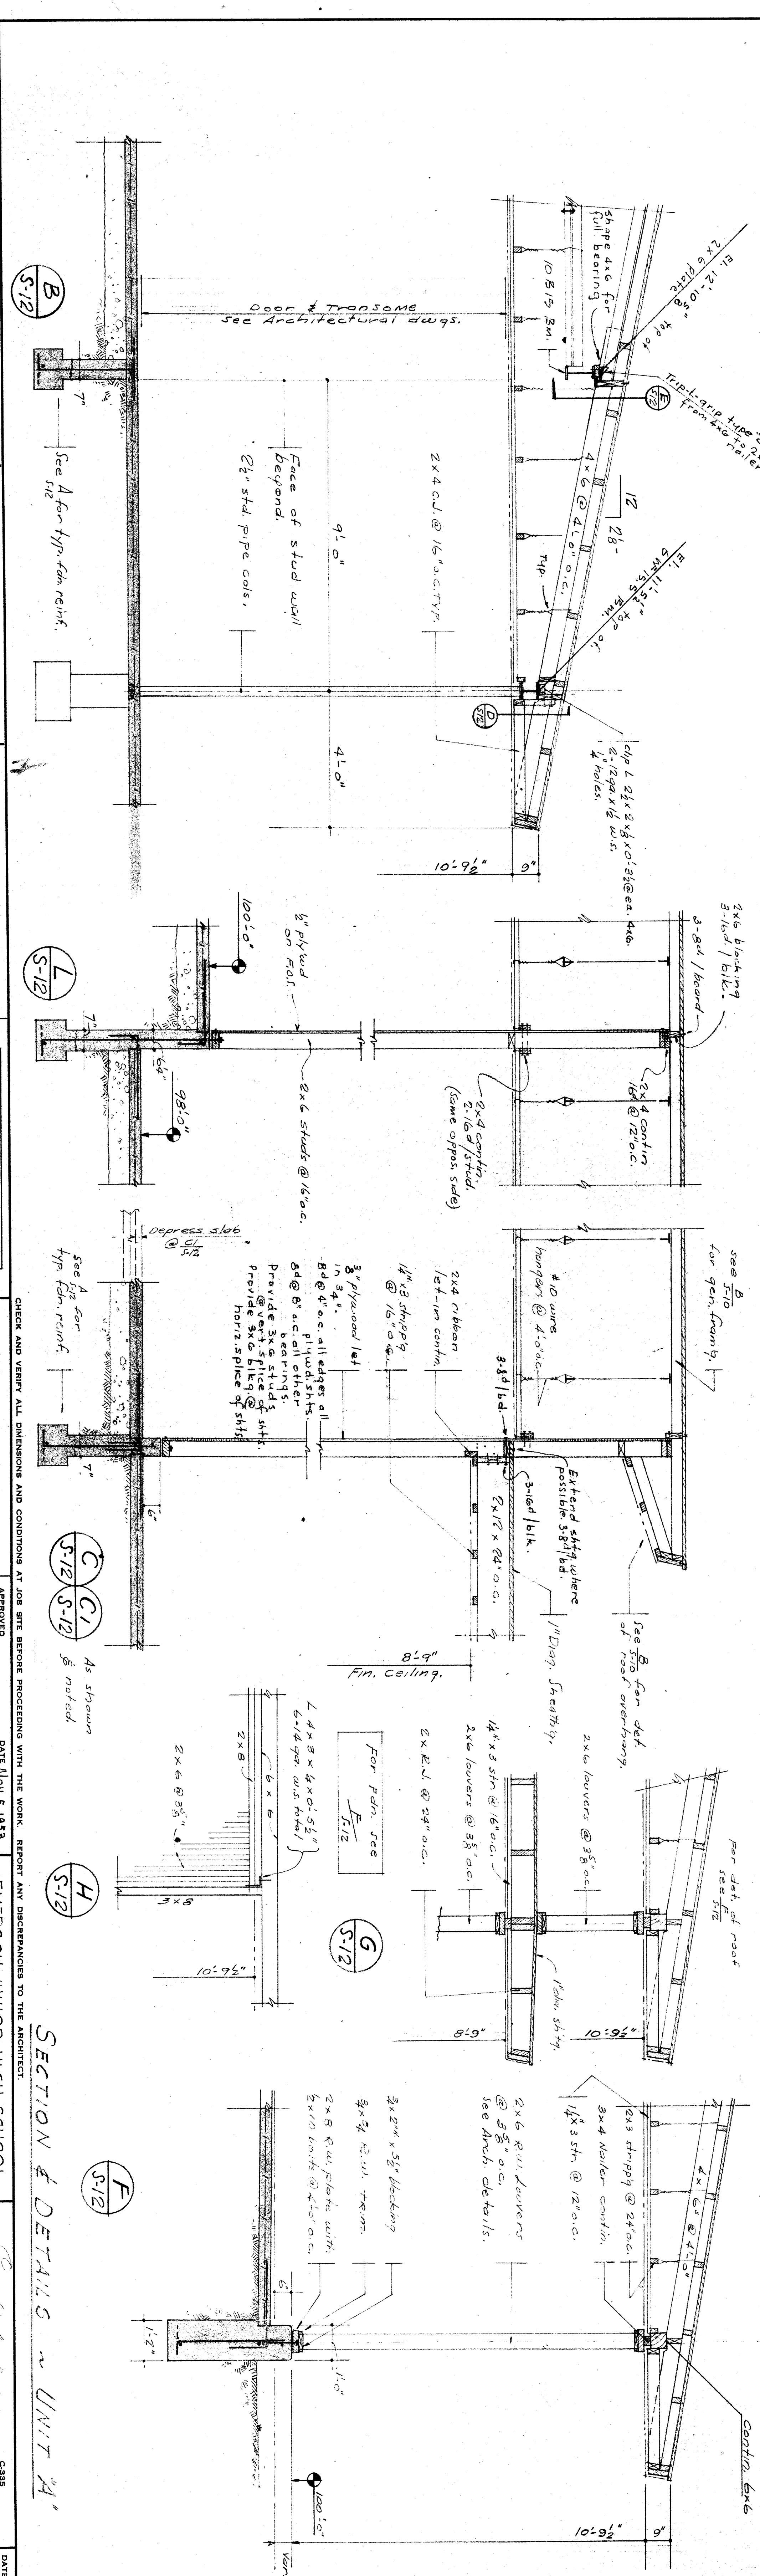

SECTION & DETAILS - UNIT A





EMERSON JUNIOR HIGH SCHOOL
BAKERSFIELD CITY SCHOOL DISTRICT
FOURTH AND P' STREETS
BAKERSFIELD CALIFORNIA

ERNEST L. MCCOY A. I. A. ARCHITECT
3801 N STREET
BAKERSFIELD CALIFORNIA

DATE: 11-2-33
DRAWN: [Signature]
CHECKED: [Signature]
SHEET NO. 23 OF 23