


FLEWELLING & MOODY
architects for education


HEADQUARTERS OFFICE:



An Ecotopix Group Corporation

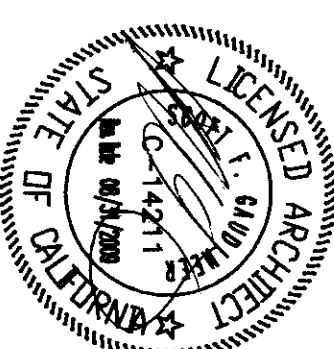

CONSULTANT

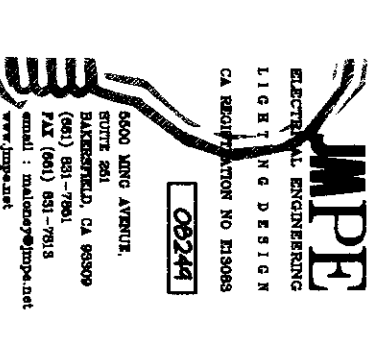

JMPE

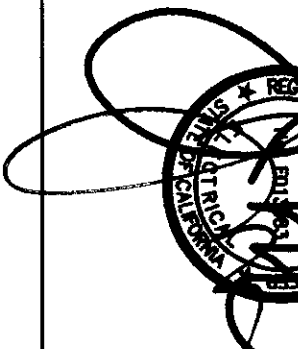

AGENCY

DIV. OF THE STATE ARCHITECT
APPRO. 112817
A.C. FISCHER, S.S.T.C.
DATE: MAR 18 2010

DESIGN BY

AC

CONSULTED BY

FH

REVISIONS

No.

Date

Description


MODERNIZATION PROJECT AT
EVERGREEN ELEMENTARY SCHOOL
2600 ROSE MARIE DRIVE
BAKERSFIELD, CA 93304


BAKERSFIELD CITY SCHOOL DISTRICT

SITE
COMMUNICATION PLAN

Job No.
884200

Date
1-14-2009

E-14

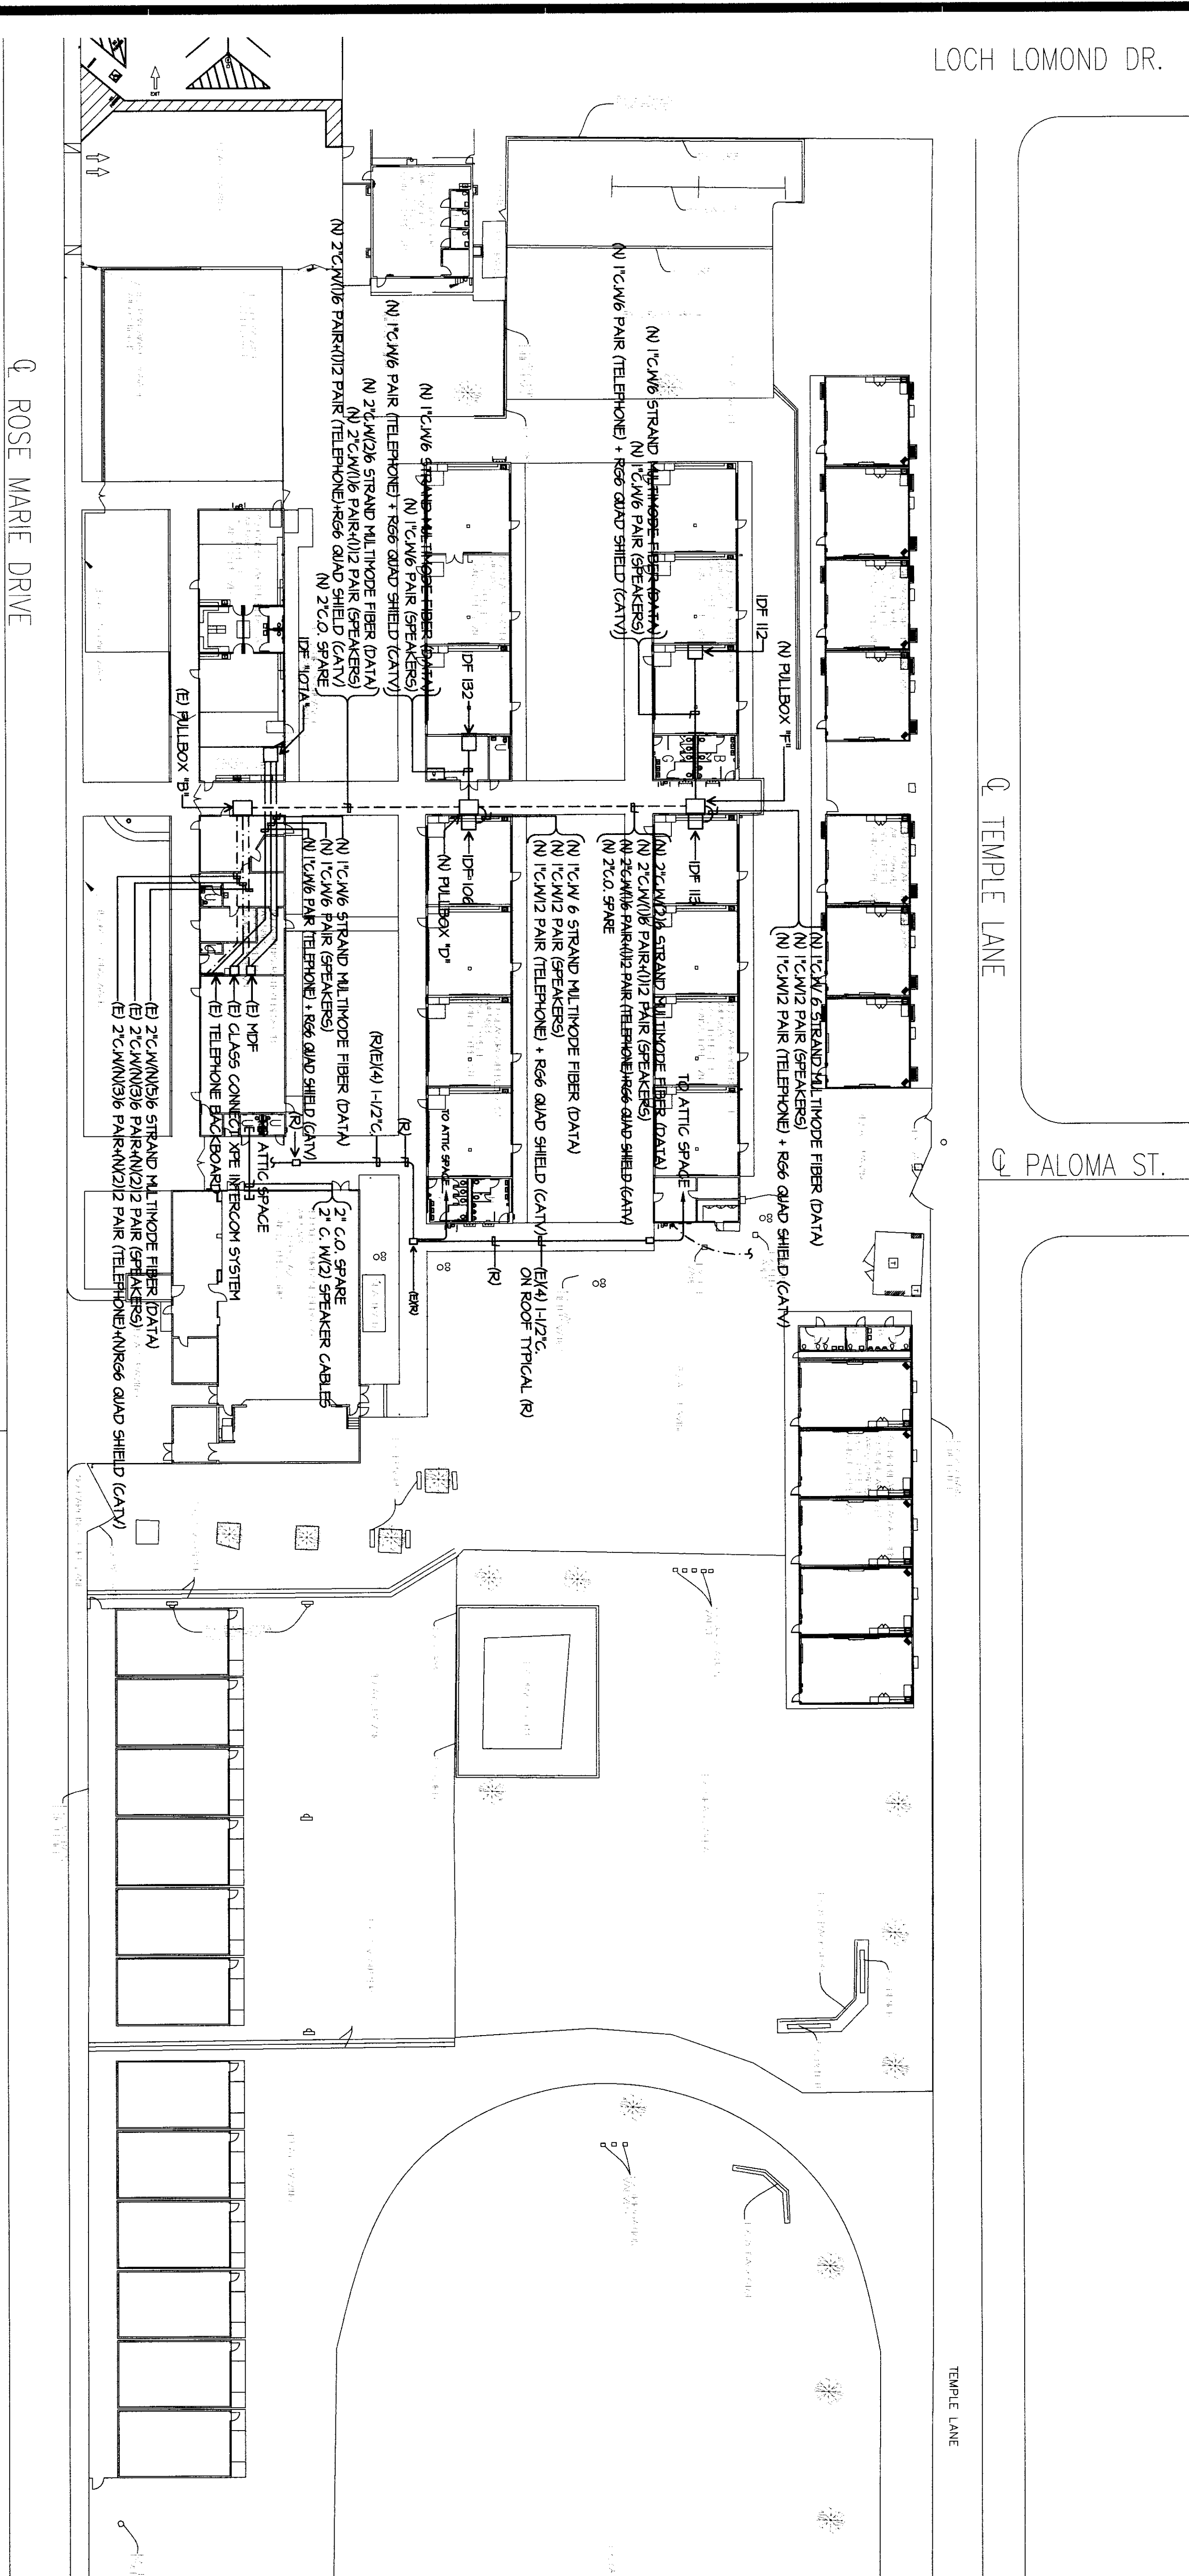

SITE COMMUNICATION PLAN

