



- BUILDING FUNCTIONS:**
- BUILDING - A: MULTIPURPOSE, CAFETERIA / FACULTY DINING
  - BUILDING - B: ADMINISTRATIVE OFFICES
  - BUILDING - C: CLASSROOMS / KINDERGARTEN
  - BUILDING - D: CLASSROOMS
  - BUILDING - E: CLASSROOMS
  - BUILDING - F: CLASSROOMS
  - RELOCATABLE PORTABLES - CLASSROOMS

**Site Plan**

WITH EXISTING GRADING

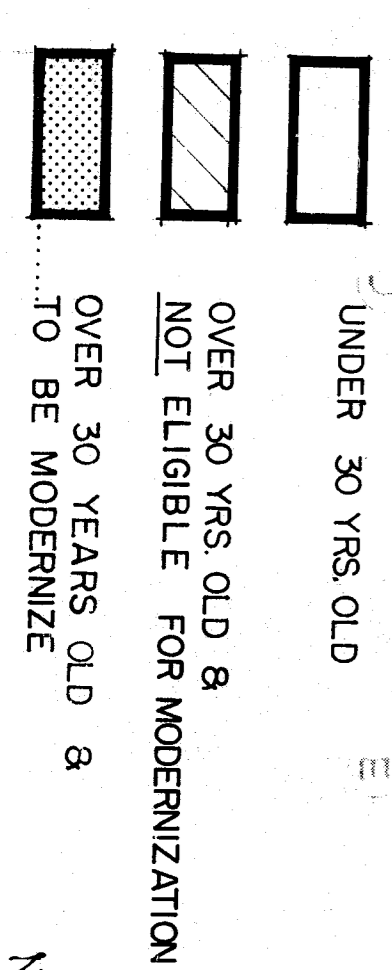

NOTE: N.I.C. = NOT PART OF THIS APPROVAL

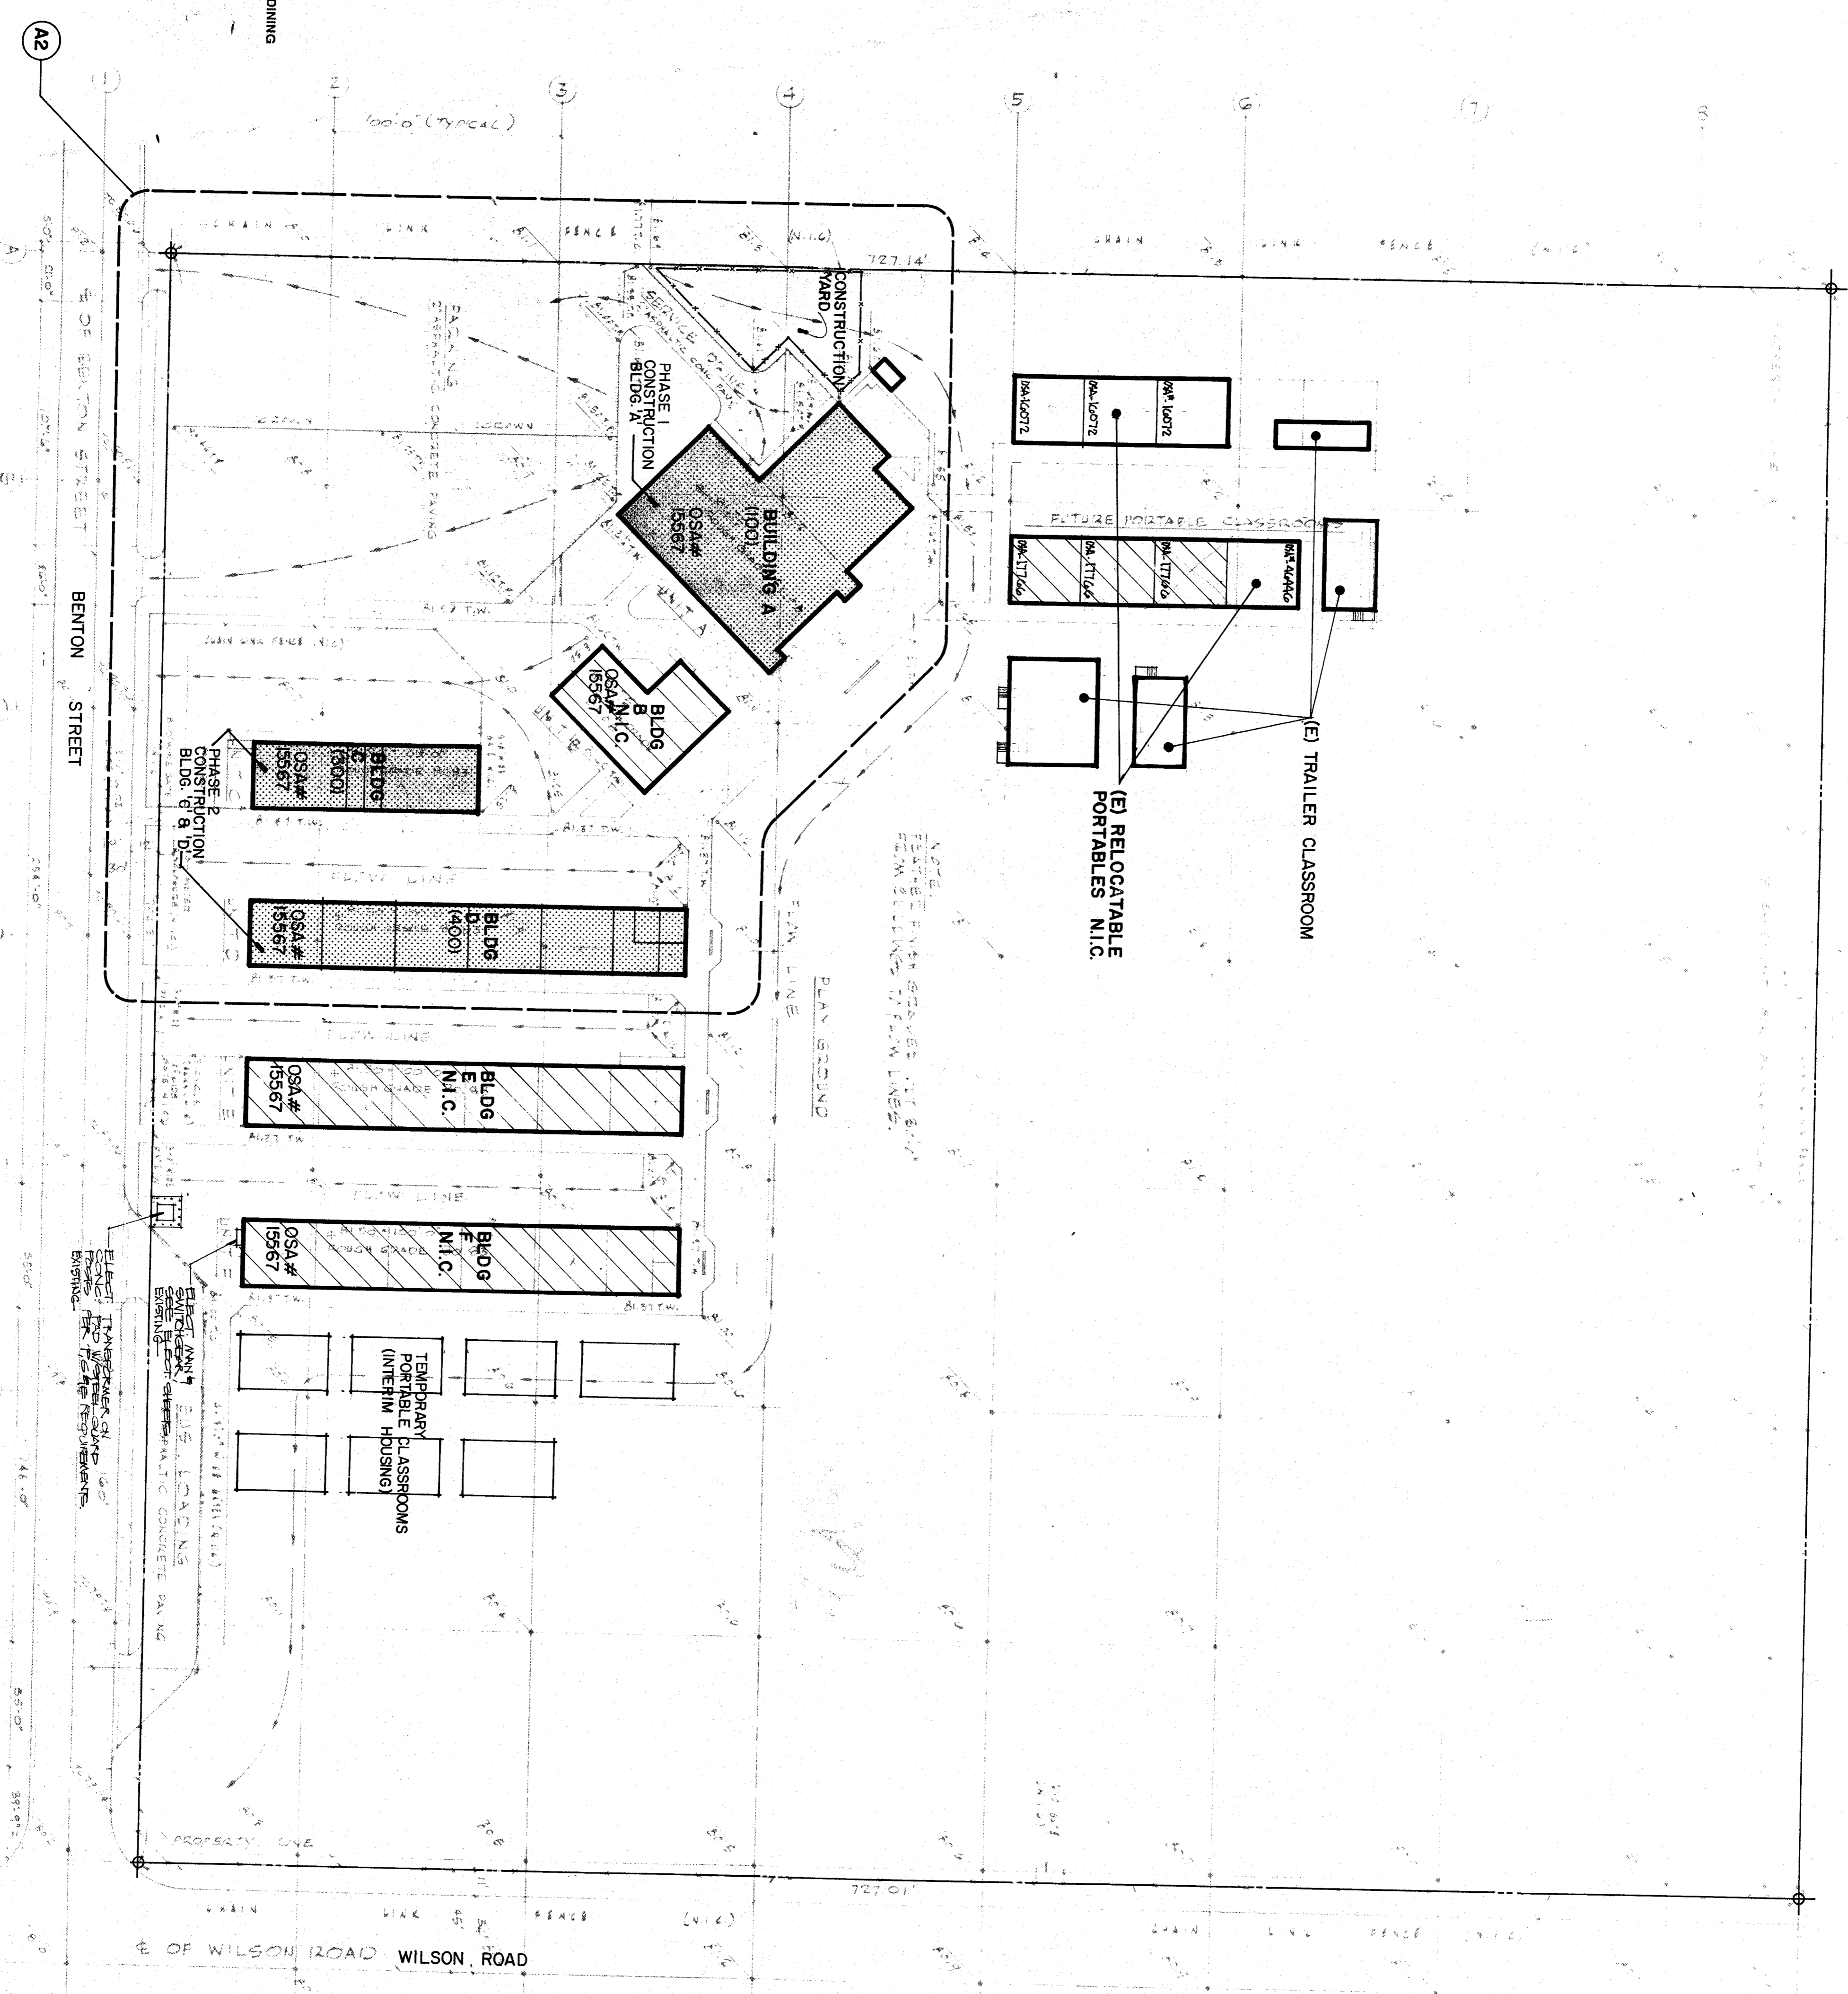

THESE DRAWINGS, RELATED SPECIFICATIONS, IDEAS, DESIGNS, AND ARRANGEMENTS REPRESENTED THEREBY ARE AND SHALL REMAIN THE PROPERTY OF THE ARCHITECT; AND NO PART THEREOF SHALL BE COPIED, DISCLOSED TO OTHERS OR USED IN CONNECTION WITH ANY WORK OR PROJECT OTHER THAN THE SPECIFIC PROJECT FOR WHICH THEY HAVE BEEN PREPARED AND DEVELOPED WITHOUT THE WRITTEN CONSENT OF THE ARCHITECT. VISUAL CONTACT WITH THESE DRAWINGS OR SPECIFICATIONS SHALL CONSTITUTE CONCLUSIVE EVIDENCE OF ACCEPTANCE OF THESE RESTRICTIONS.

WRITTEN DIMENSIONS ON THESE DRAWINGS SHALL HAVE PRECEDENCE OVER SCALED DIMENSIONS AND CONDITIONS ON THE JOB AND THIS OFFICE MUST BE NOTIFIED OF ANY VARIATIONS FROM THE DIMENSIONS AND CONDITIONS SHOWN BY THOSE DRAWINGS.

DETAILED SHOP DRAWINGS MUST BE SUBMITTED TO THIS OFFICE FOR REVIEW BEFORE PROCEEDING WITH THE FABRICATION OF ANY PRODUCT TO BE INCLUDED IN THIS PROJECT.

DATE	ISSUE FOR
DATE	REVISION

Frank West Elementary School  
Modernization  
Bakersfield City School District

**pechin associates architects aia**

1400 easton drive bakersfield, ca 93309 suite 138 (805)322-2021

**pechin associates architects aia**

Project Number: 408-0688

3-31-95