

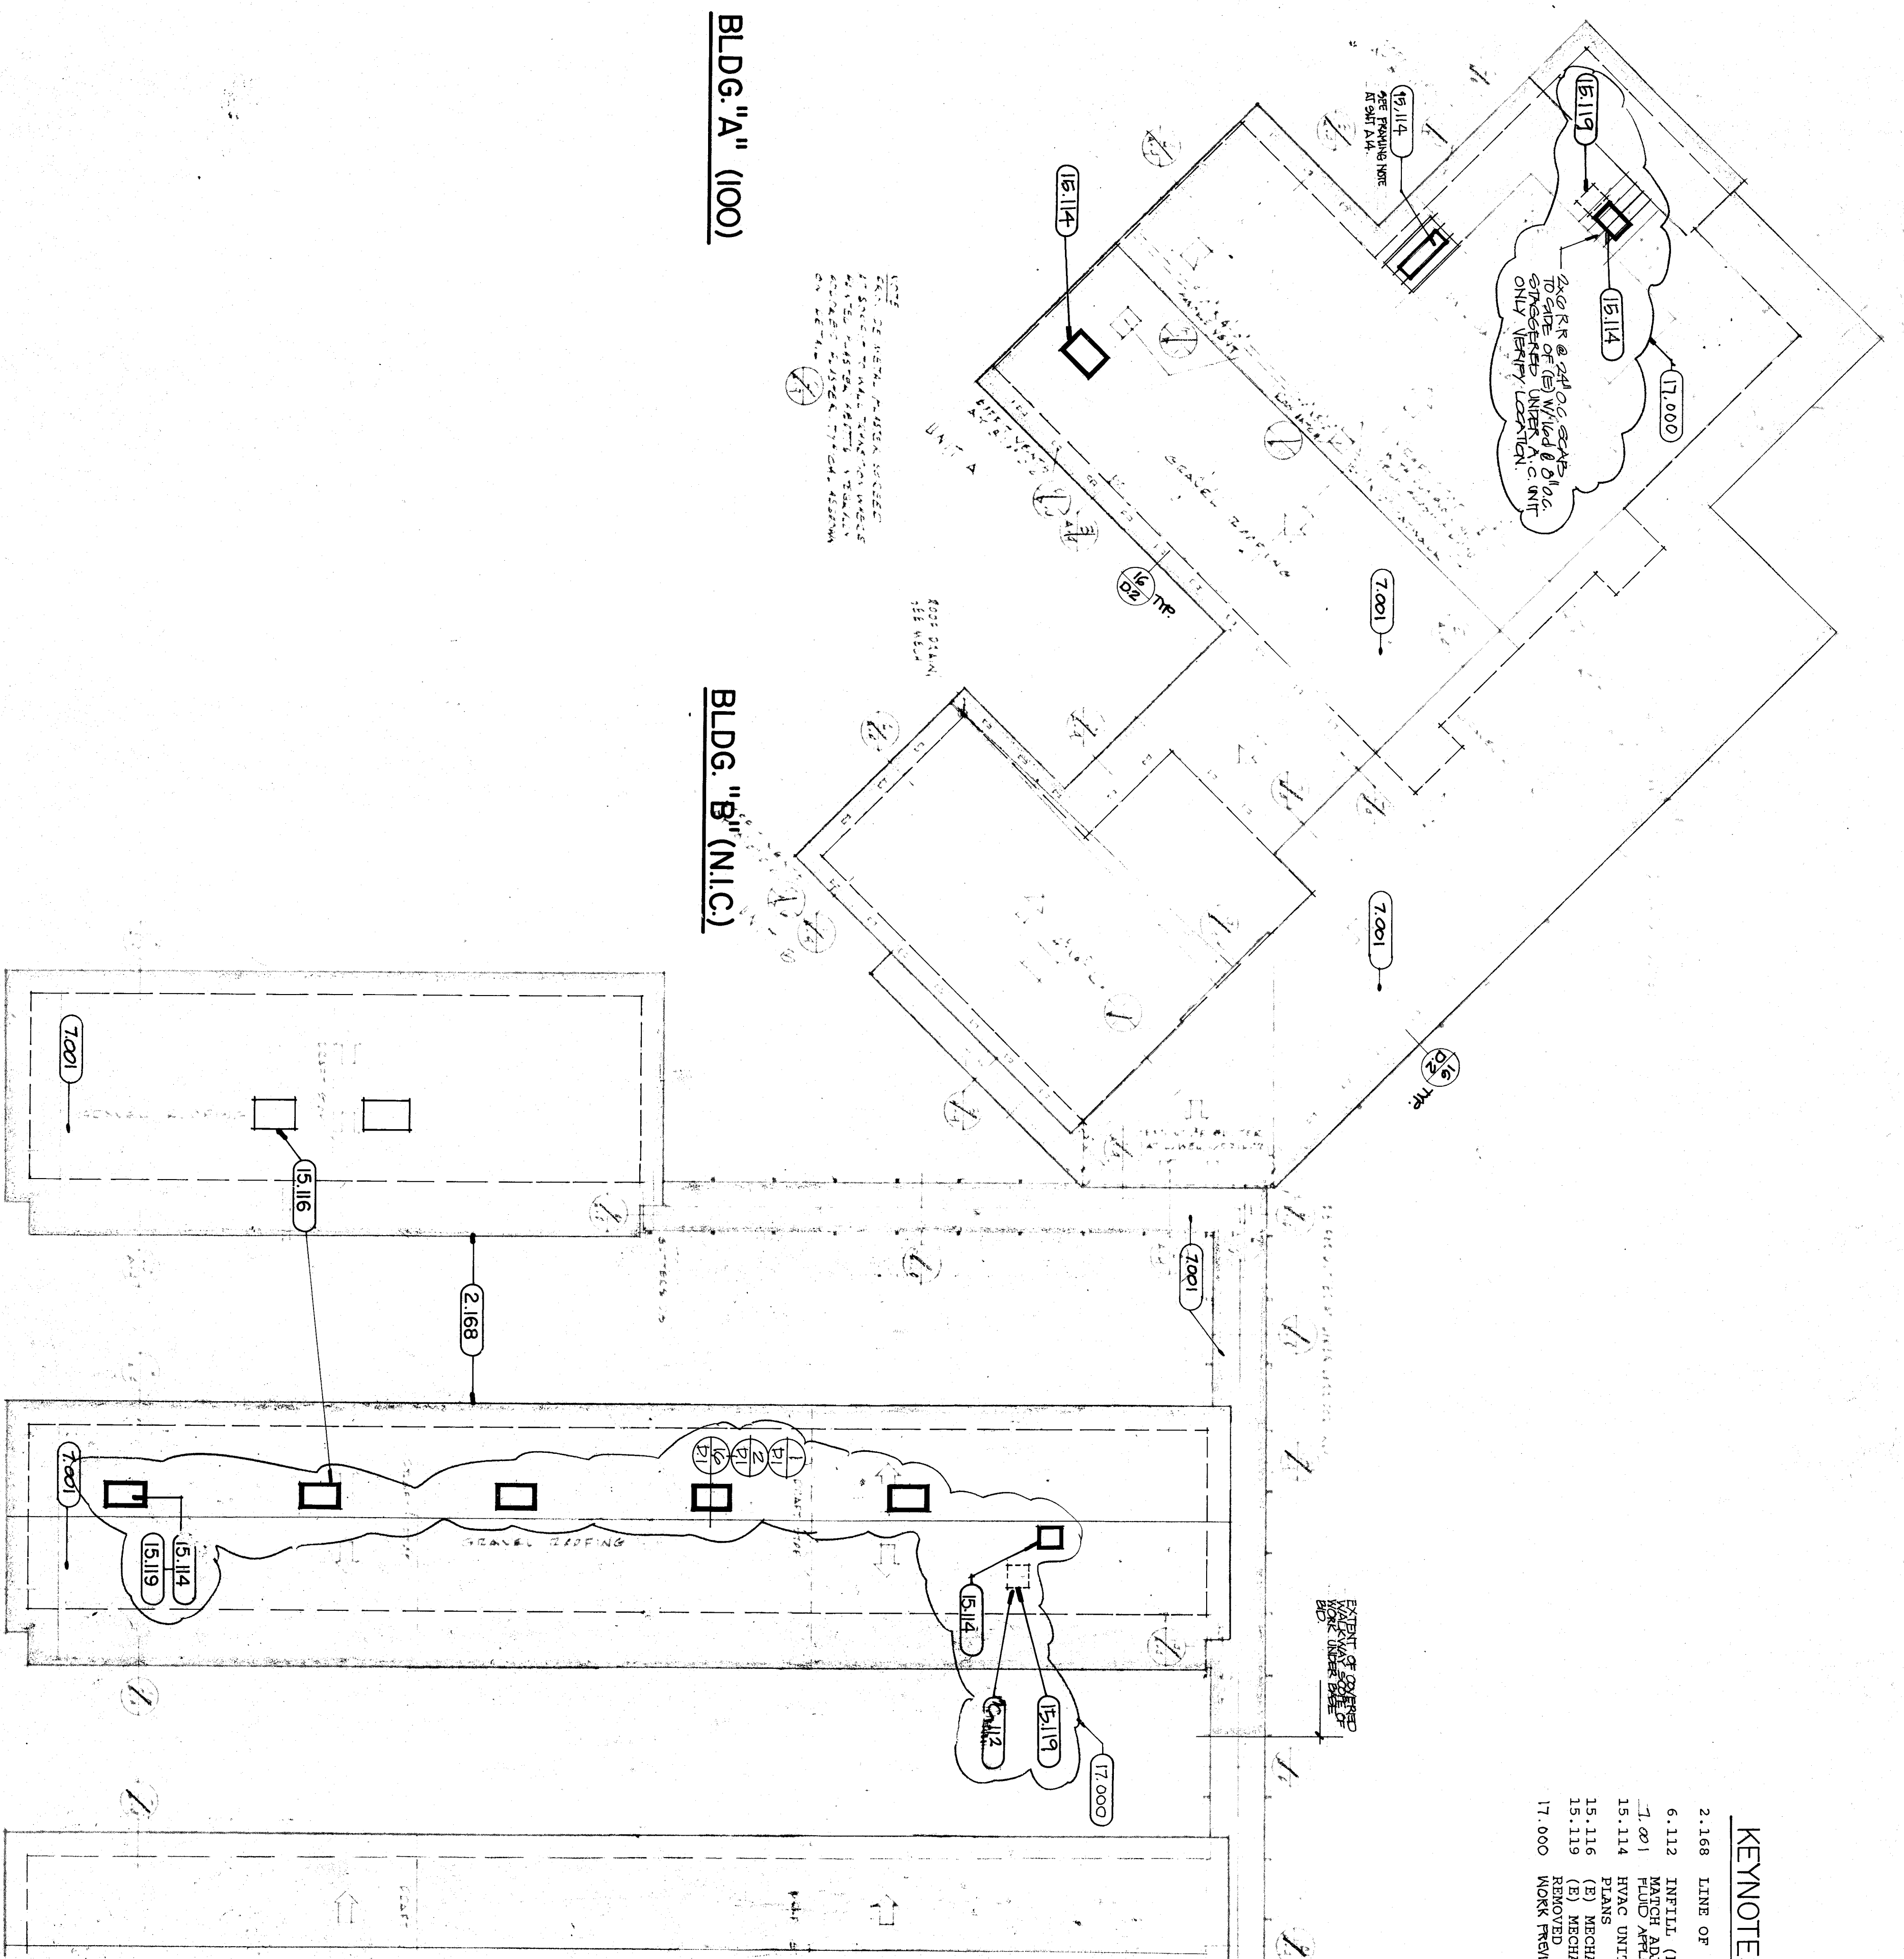


# roof plan

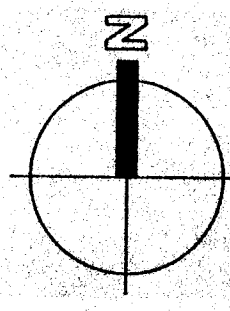

## KEYNOTES

- 2.168 LINE OF (E) OVERHANG
- 6.112 INFILL (E) OPEN'G. W/MEM'LS TO 06200
- MATCH ADJACENT SURFACES
- 1.001 FLUID APPLIED MEM'ING
- 15.114 HVAC UNITS; SEE MECHANICAL PLANS
- 15.116 (E) MECHANICAL UNITS TO REMAIN
- 15.119 (E) MECHANICAL UNITS TO BE REMOVED
- 17.000 WORK TENTATIVELY COMPLETED - NIC

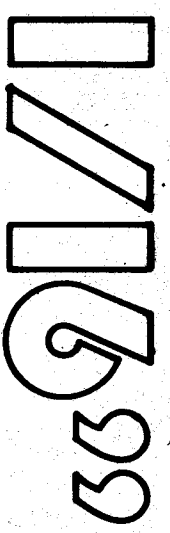

SHEET <b>PA</b> Project Number: 408-0688	<b>pechin associates aia</b> 1400 edison drive suite 138 bakersfield, ca 93309 (805)322-2021	Frank West Elementary School Modernization Bakersfield City School District	DATE	ISSUE FOR
			DATE	REVISION

THESE DRAWINGS, RELATED SPECIFICATIONS, IDEAS, DESIGNS, AND ARRANGEMENTS REPRESENTED THEREBY ARE AND SHALL REMAIN THE PROPERTY OF THE ARCHITECT, AND NO PART THEREOF SHALL BE COPIED, DISCLOSED TO OTHERS OR USED IN CONNECTION WITH ANY WORK OR PROJECT OTHER THAN THE SPECIFIC PROJECT FOR WHICH THEY HAVE BEEN PREPARED AND DEVELOPED WITHOUT THE WRITTEN CONSENT OF THE ARCHITECT. VISUAL CONTACT WITH THESE DRAWINGS OR SPECIFICATIONS SHALL CONSTITUTE CONCLUSIVE EVIDENCE OF ACCEPTANCE OF THESE RESTRICTIONS.

WRITTEN DIMENSIONS ON THESE DRAWINGS SHALL HAVE PRECEDENCE OVER SCALED DIMENSIONS; CONTRACTORS SHALL VERIFY AND BE RESPONSIBLE FOR ALL DIMENSIONS AND CONDITIONS ON THE JOB AND THIS OFFICE MUST BE NOTIFIED OF ANY VARIATIONS FROM THE DIMENSIONS AND CONDITIONS SHOWN BY THOSE DRAWINGS.

DETAILED SHOP DRAWINGS MUST BE SUBMITTED TO THIS OFFICE FOR REVIEW BEFORE PROCEEDING WITH THE FABRICATION OF ANY PRODUCT TO BE INCLUDED IN THIS PROJECT.